



IF IN ANY DOUBT PLEASE ASK THE ARCHITECT FOR CLARIFICATION.
 DO NOT SCALE FROM DRAWING. ALL DIMENSIONS TO BE CHECKED ON SITE.
 THE COPYRIGHT FOR THESE DRAWINGS REMAINS THE PROPERTY OF THE ARCHITECT.
 THEY MUST NOT BE REPRODUCED IN ANY WAY WITHOUT THE ARCHITECT'S PRIOR
 WRITTEN CONSENT.

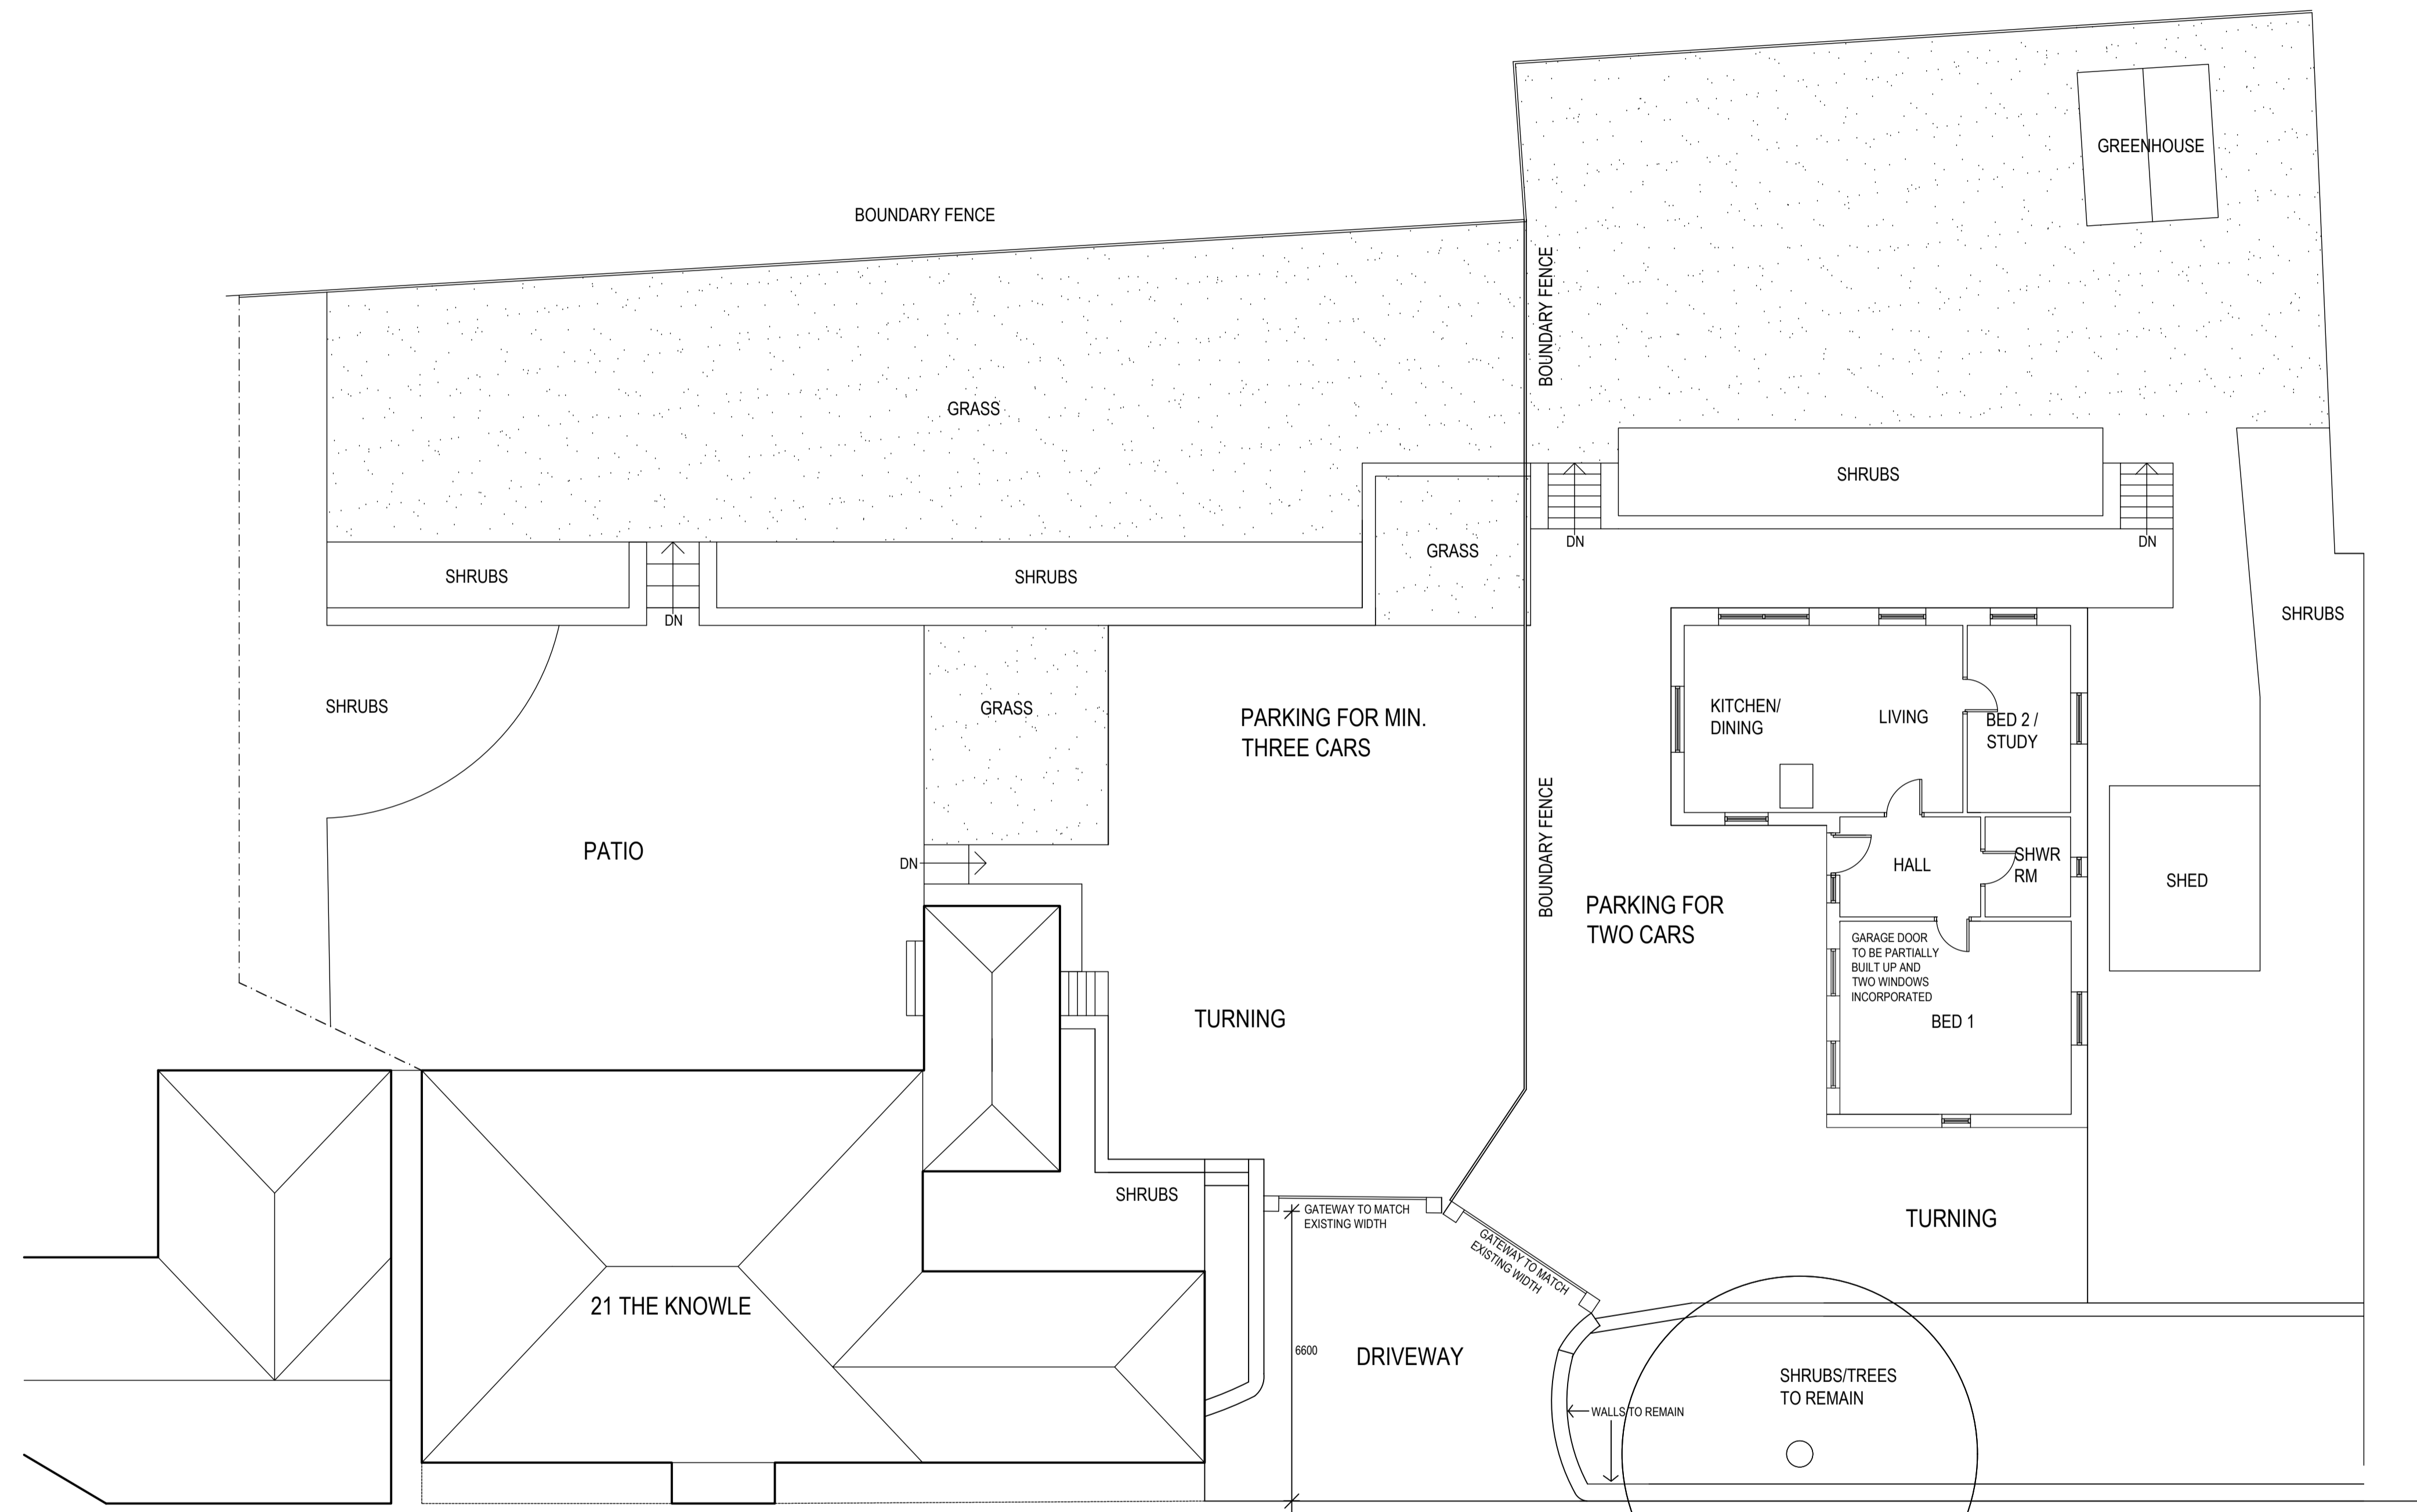

THE KNOWLE



**NORTHERN
DESIGN
PARTNERSHIP**
Chartered Architects

THE CHAPEL
MILLMOOR ROAD
MELTHAM
HUDDERSFIELD HD9 5JU
TELEPHONE (01484) 854868
FAX (01484) 854969

CLIENT
MR & MRS STEAD

PROJECT
PROPOSED GARAGE/GARDEN ROOM
CONVERSION
21 THE KNOWLE
SHEPLEY HD8 8EA

DRAWING TITLE
SITE PLAN AS PROPOSED

Rev.	Notes	Date	Drawn
*		*	*

SCALE 1:100 @ A1 08.19 PB

PROJECT No. 1969	DRAWING No. 03	Rev. -
----------------------------	--------------------------	------------------