

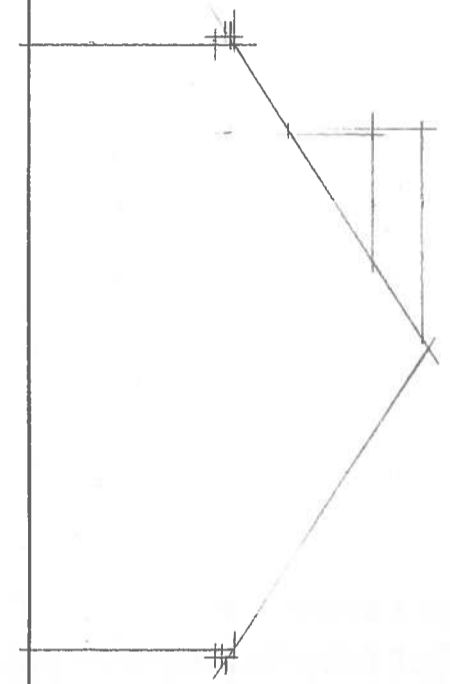


SITE SECTION

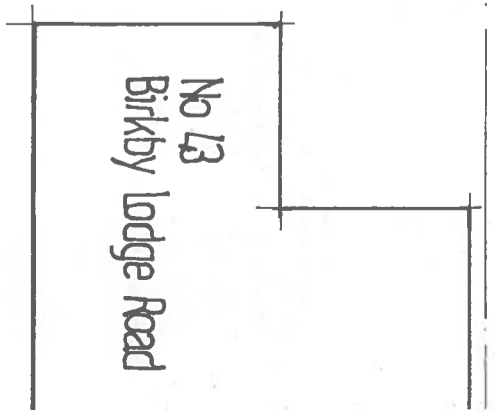

SITE PLAN

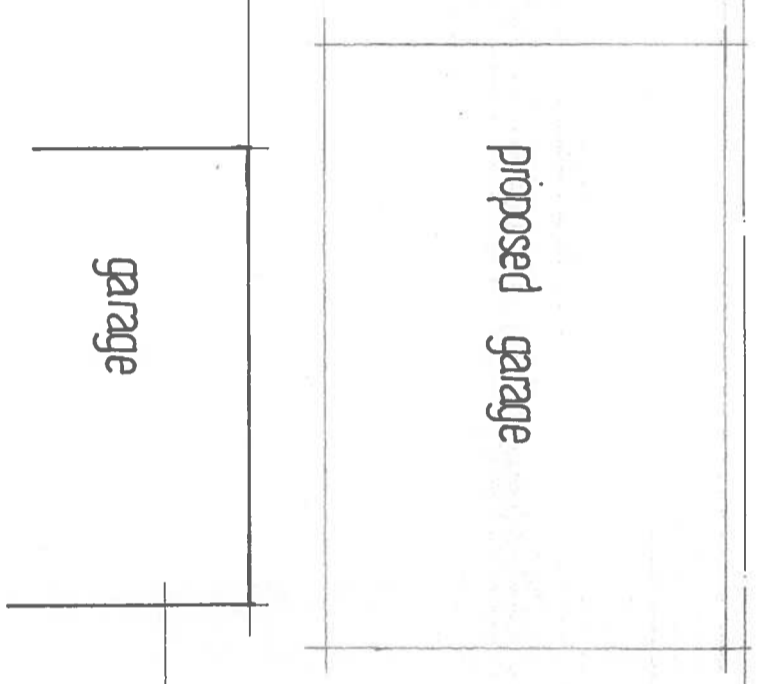

43 BIRKBY LODGE ROAD
BIRKBY HUDDERSFIELD
DRG NO 1936.3 SCALE 1:100