



SITE SECTION

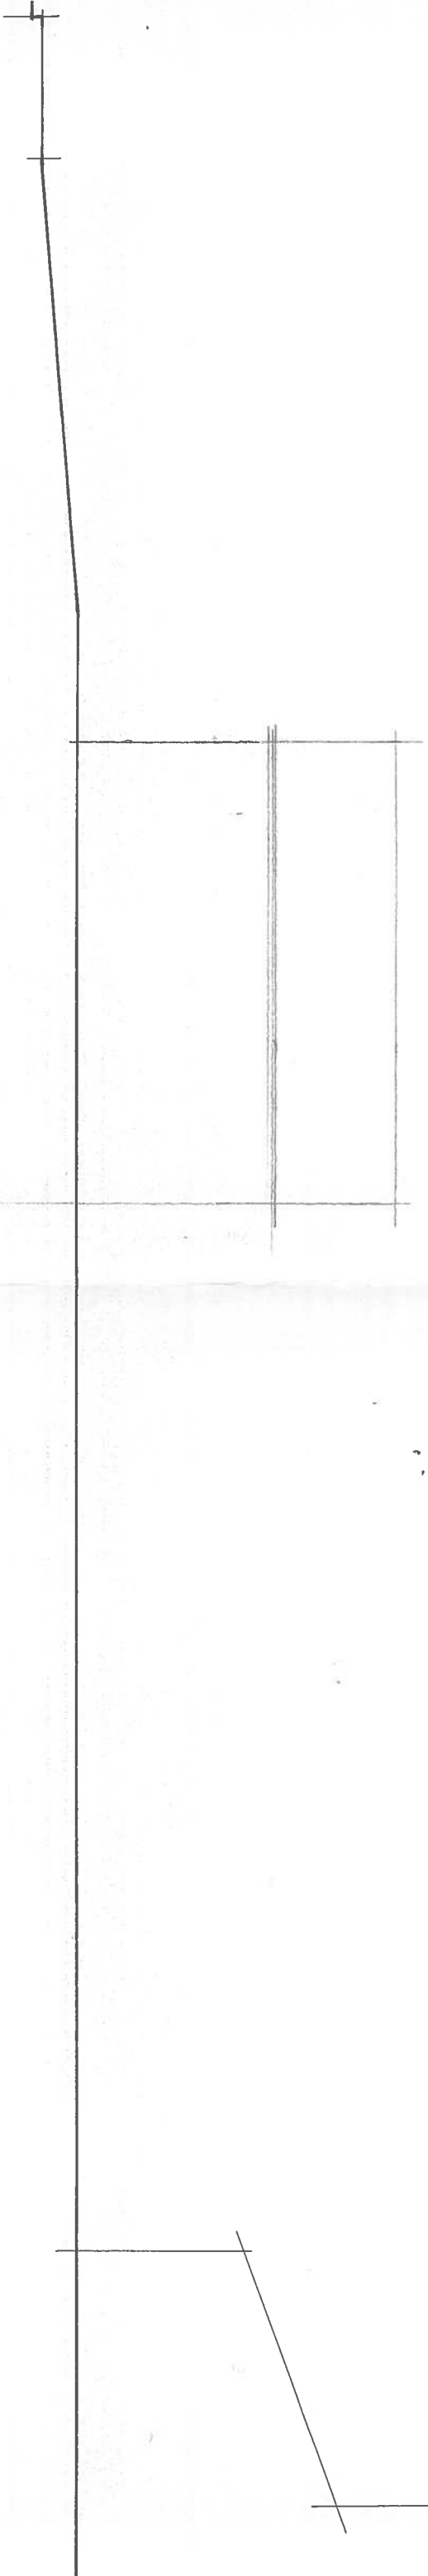

proposed garage

SITE PLAN

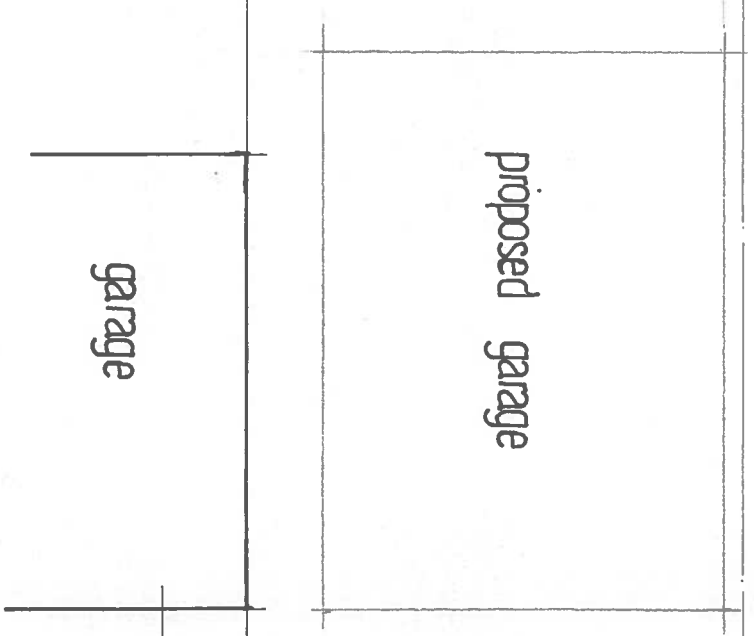

No 13
Birkby Lodge Road

43 BIRKBY LODGE ROAD
BIRKBY HUDDERSFIELD
DRG NO 1936-3A SCALE 1:100