






WEST ELEVATION 1:100

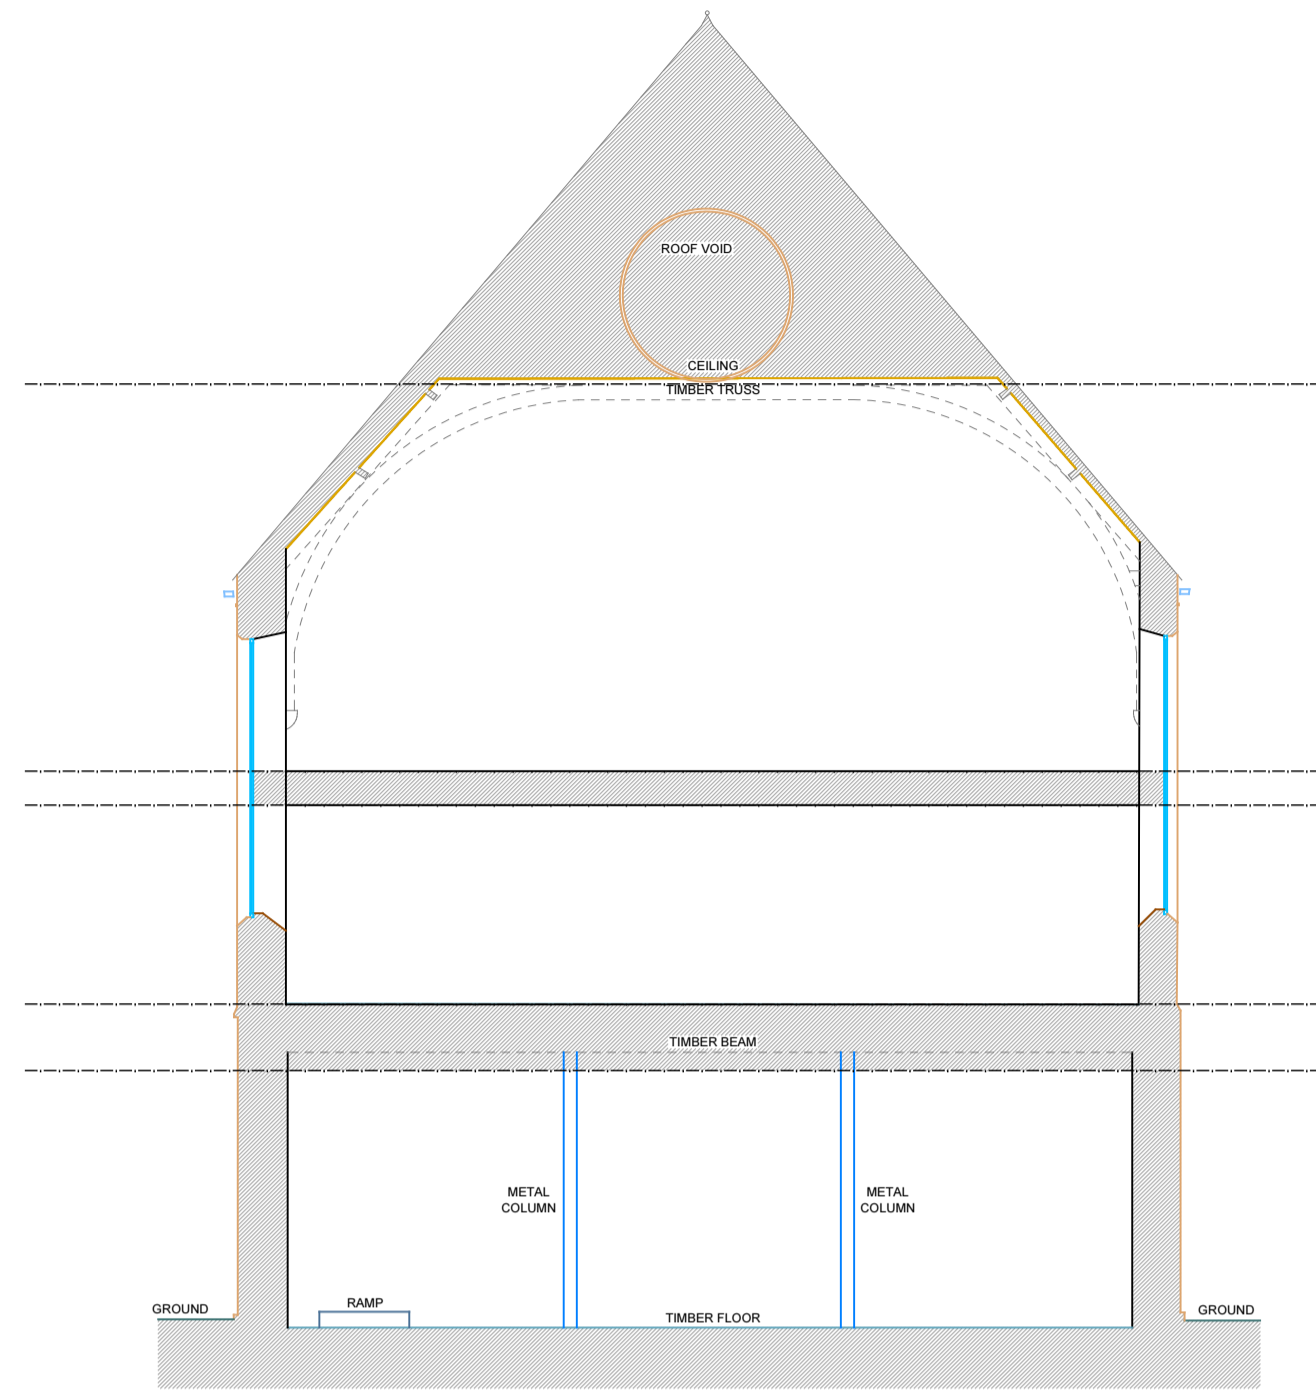

SECTION A-A

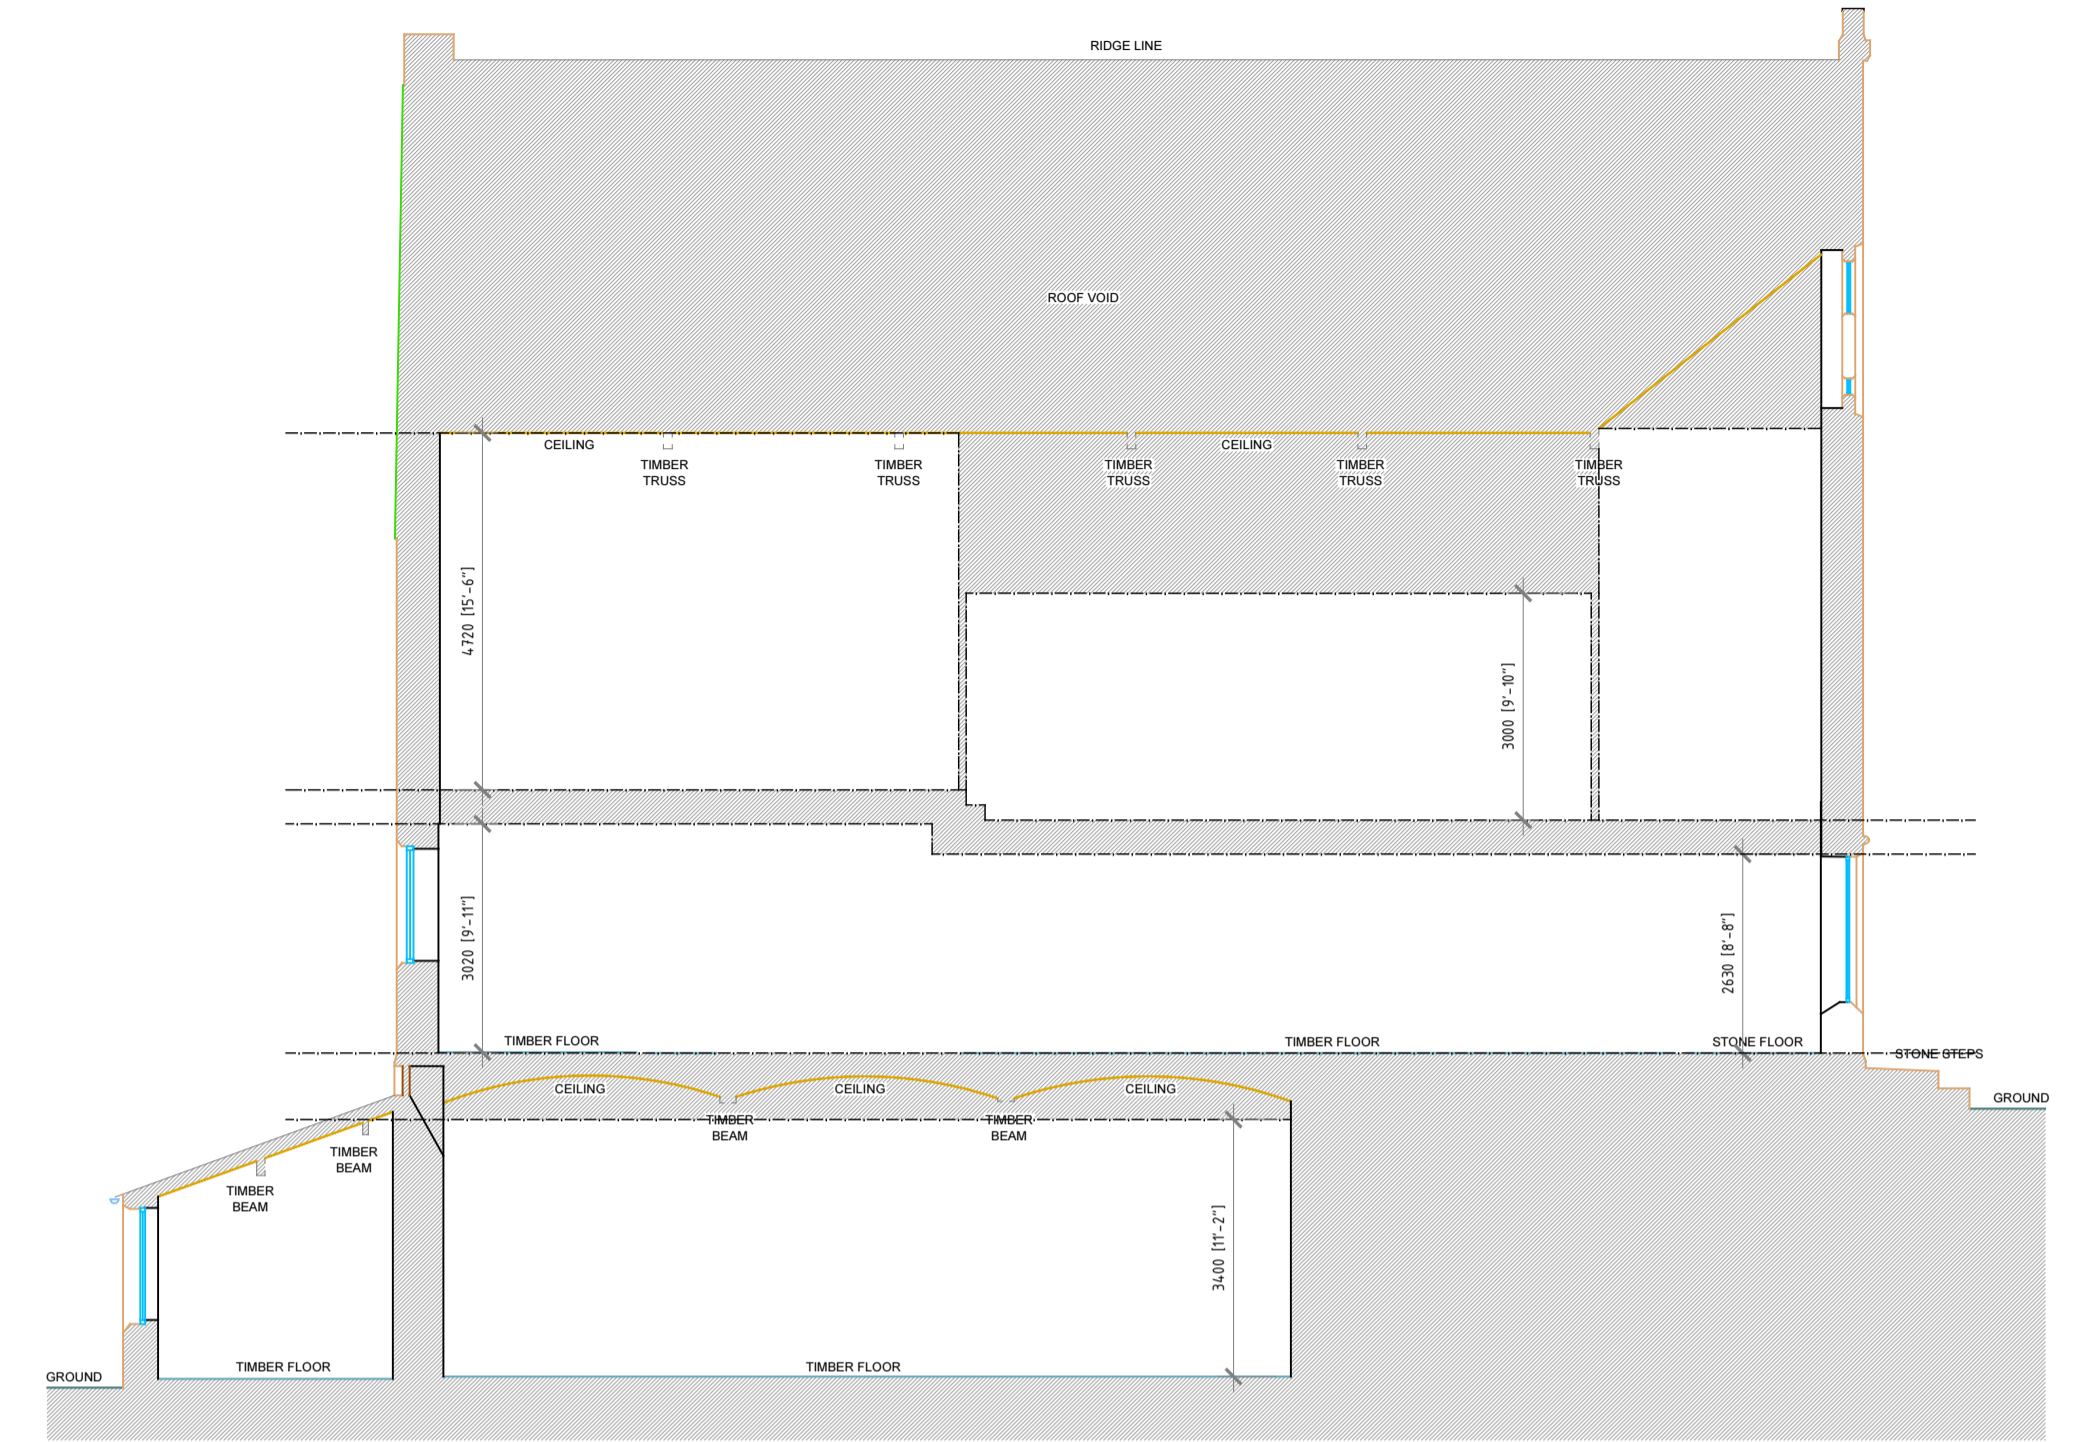

SECTION B-B

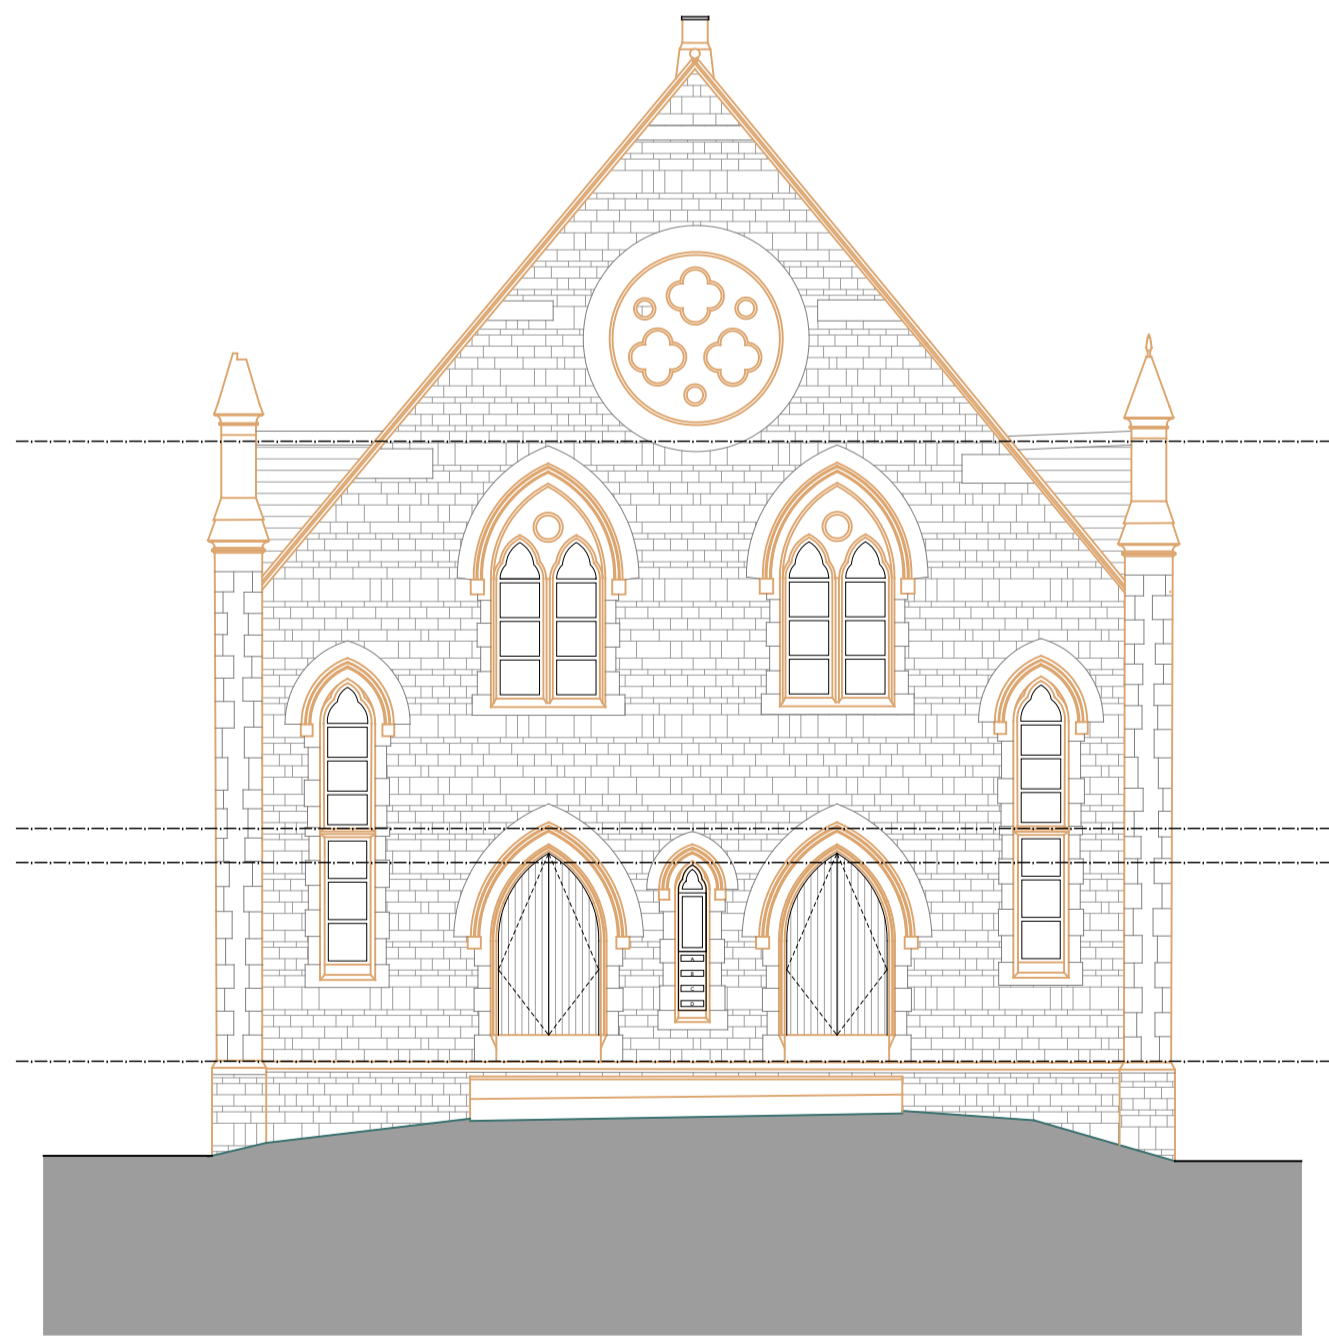

SOUTH ELEVATION 1:100



EAST ELEVATION 1:100



NORTH ELEVATION 1:100

REV: DATE: DESC:



33a Chapel Street
East Ardsley
Wakefield
West Yorkshire
WF3 2AA
T: 01924 835600
M: 07767 774257
W: www.sk-design.co.uk
E: info@sk-design.co.uk

CLIENT: CLAYTON COURT APARTMENTS LTD

PROJECT: CLAYTON WEST URC
CHURCH LANE, CLAYTON WEST
HUDDERSFIELD HD8 9LY

DRAWING TITLE: PROPOSED ELEVATIONS & SECTIONS

PROJECT REF: 2019-110

DRAWING NO: 201 REVISION: -

SCALE: 1:100@A1 DATE: AUG 2019

