


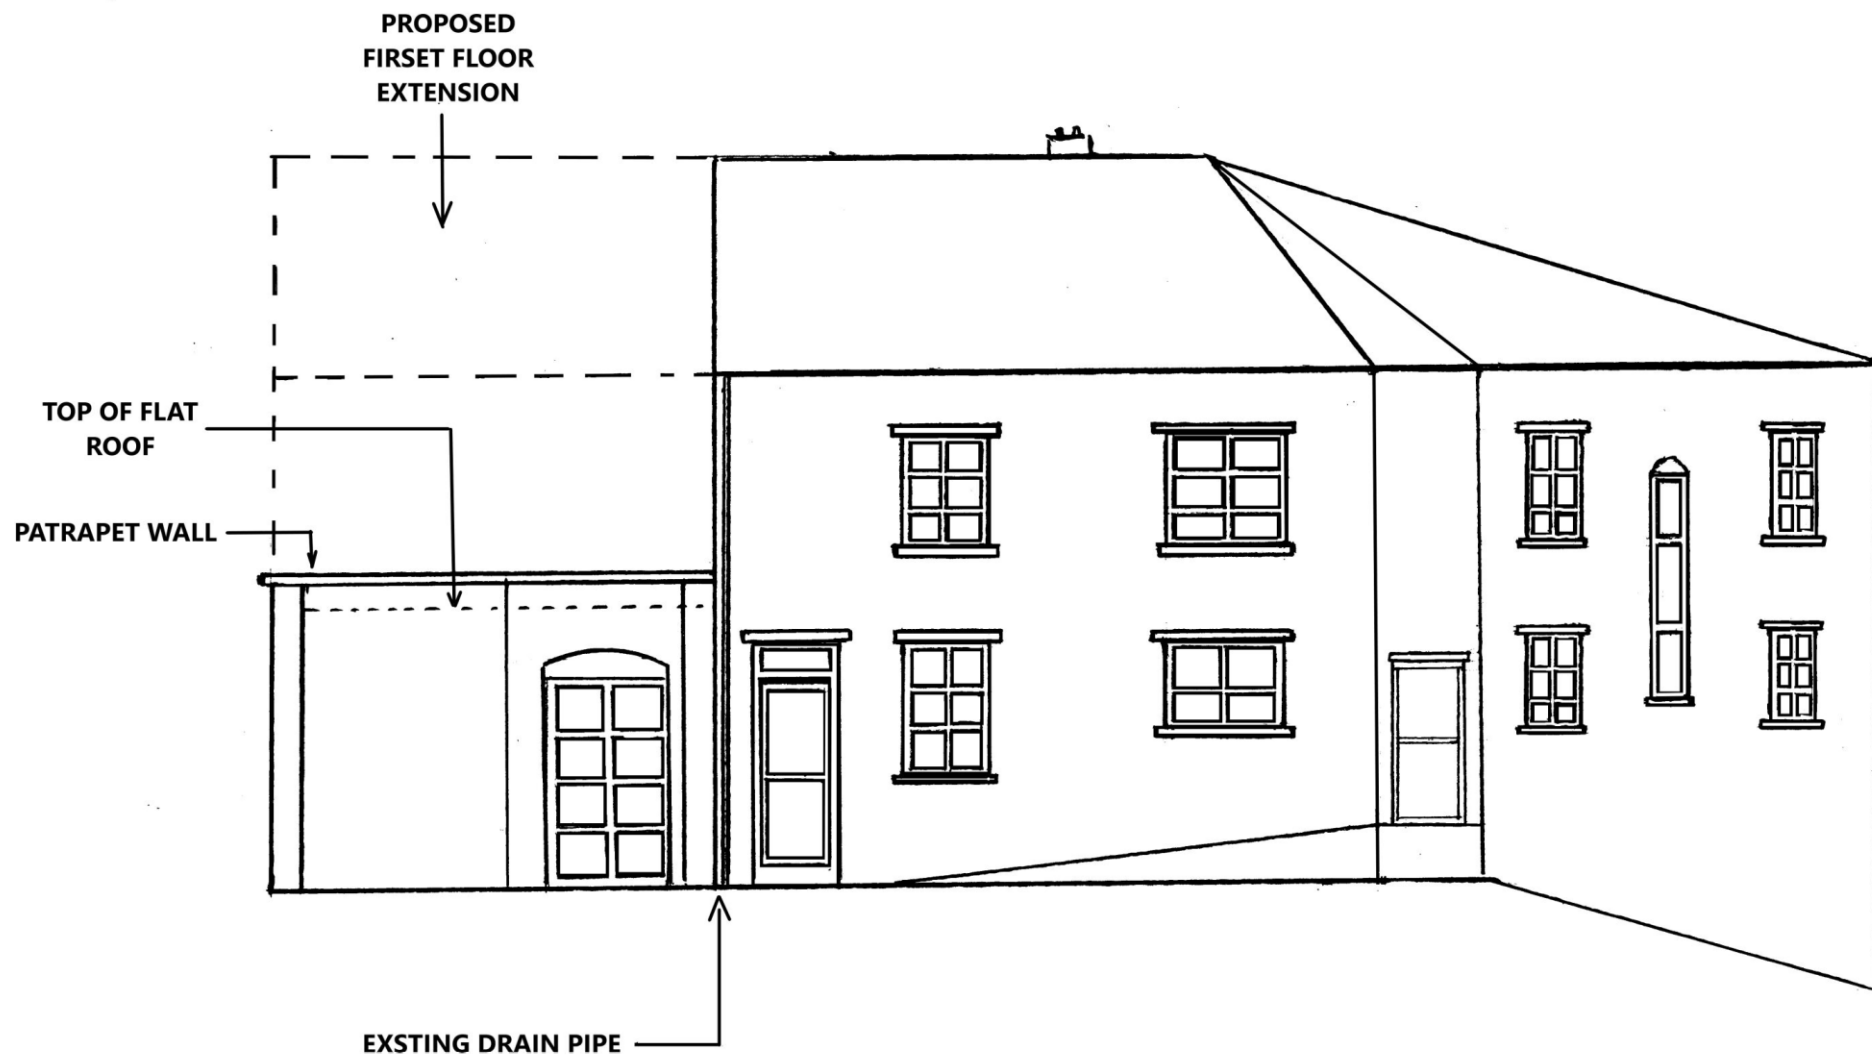

EXISTING - FRONT ELEVATION

SCALE 1:100

Park Pre-School (Park Hotel)

125 High Street Dewsbury WF13 2QG

First Floor Extension

Drawing No : MAP 09 Rev 0