

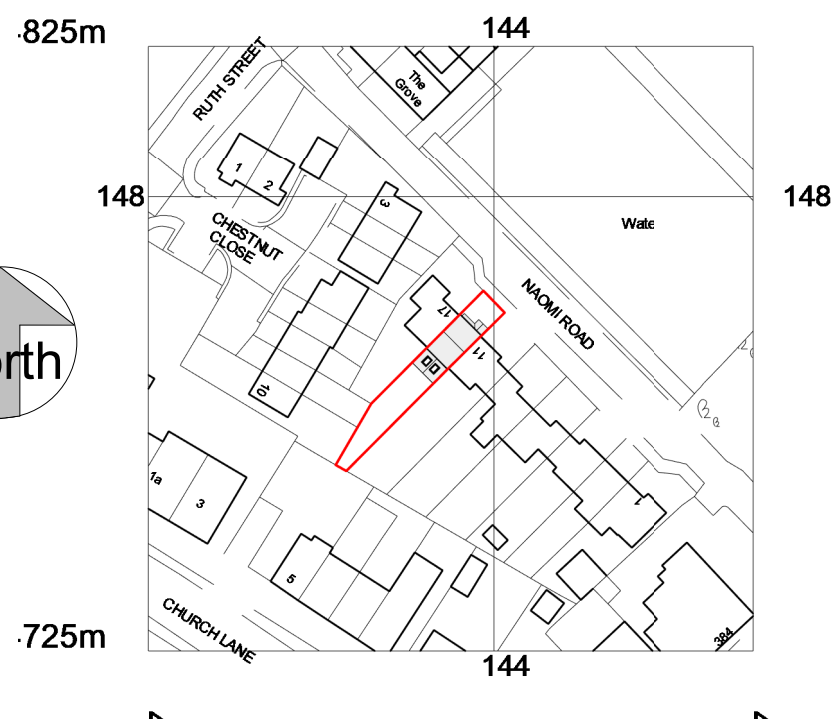
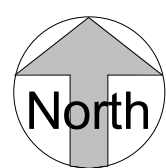
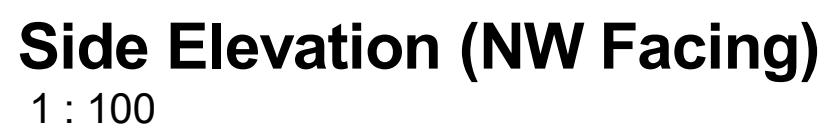


 

Site Location Plan

1 : 1250

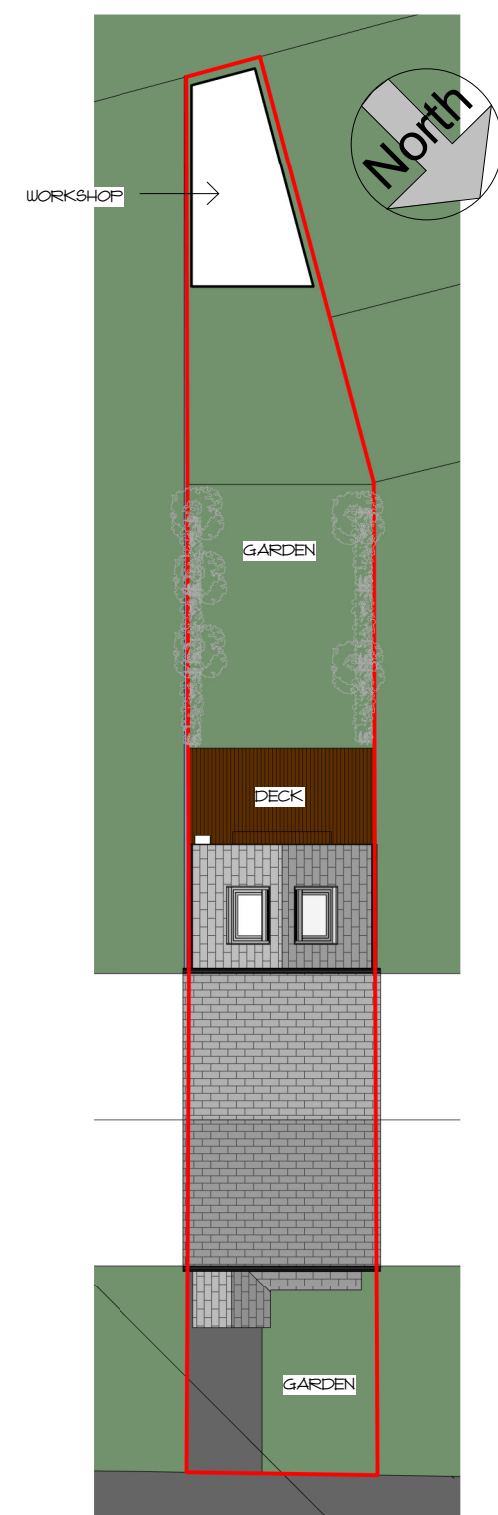

Site Plan

1 : 200

rev	date	dr	app	notes
scale	As indicated			drawn PSI
				apprv JG
date	OCT 2019			path G:\work docs\Architectural Jobs\1931 - Gil, Newseum\Arch\Proposed 1931 - Proposed\PLANNING.rvt
status				PLANNING
job no	1931			
		dwg no		rev
		A(10)-01		-



Cadvis3d
...making dreams happen
ARCHITECTURAL DESIGN SERVICES

Head Office:

The Towers, 237 Wakefield Rd, Lepton,
Huddersfield, West Yorkshire, HD8 0DH

Tel: 01484 937123 / 07955 898269
Email: info@cadvis3d.co.uk

www.cadv3d.co.uk

project

Residential House Extension,
15 Naomi Road, Newsome,
Huddersfield HD4 6NZ

client

Mrs J Gill

title

Plans & Elevations - As Proposed