


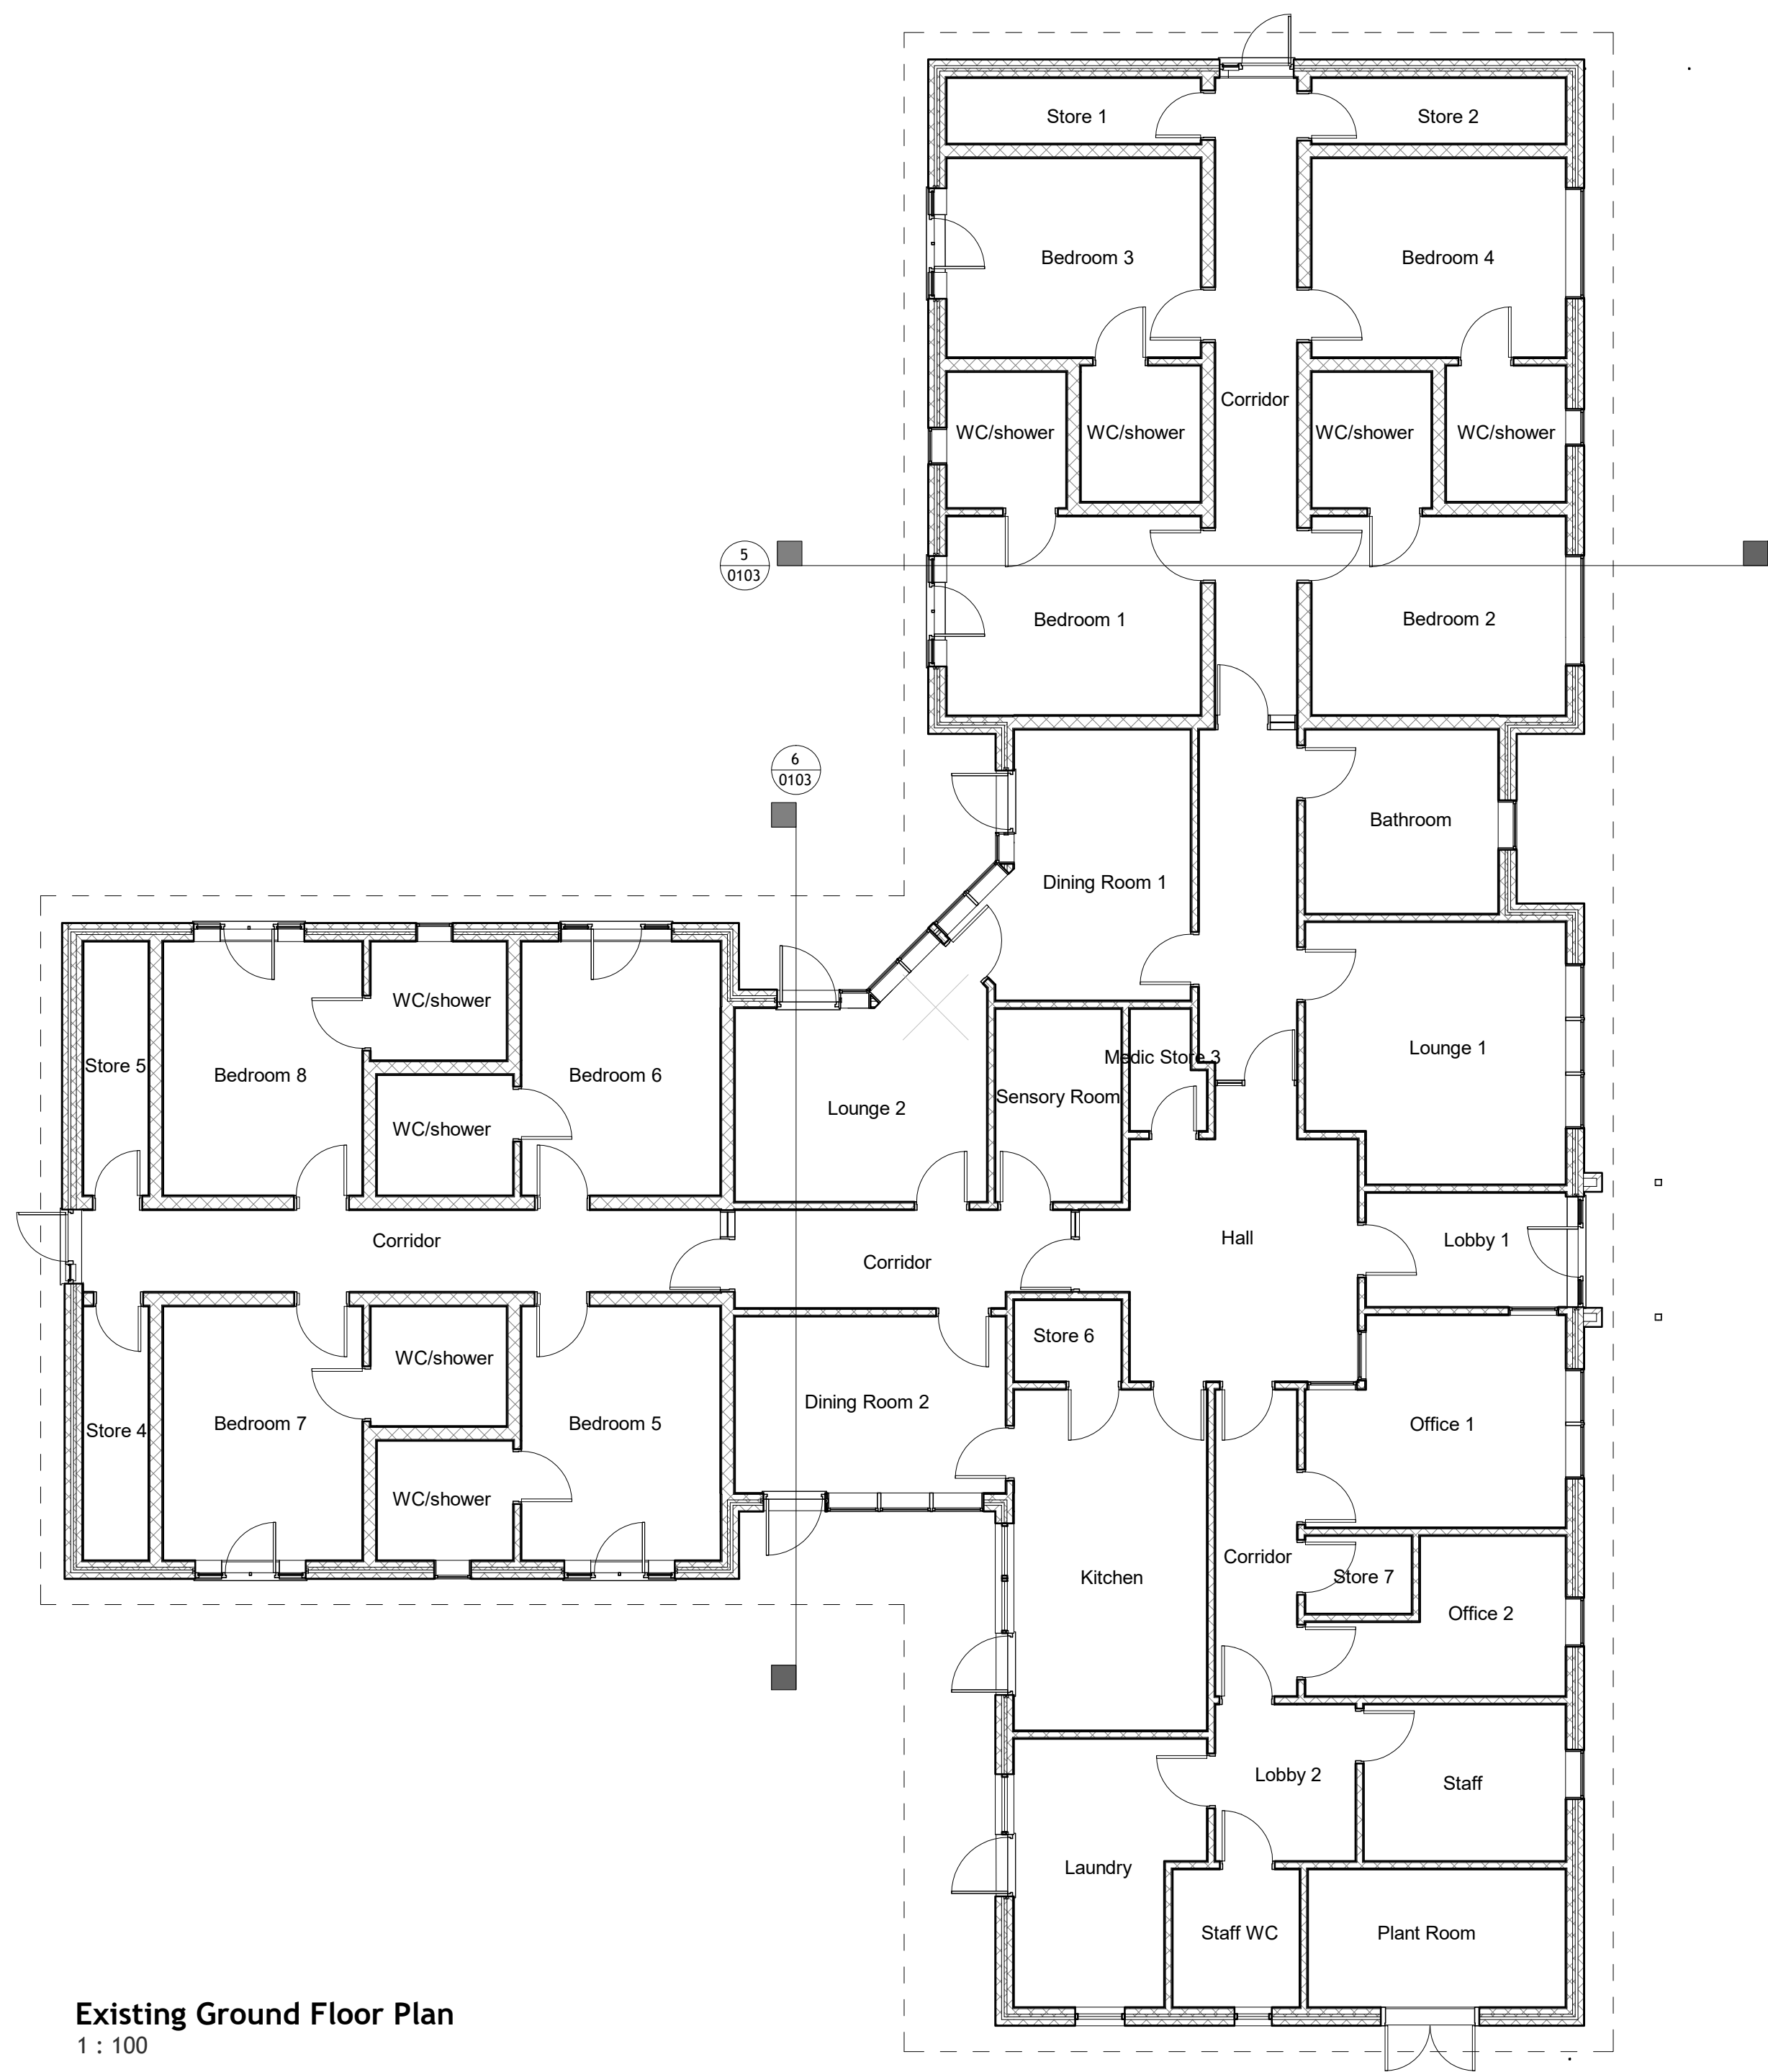

Existing Ground Floor Plan
1 : 100

FC

Farrell & Clark

Architects

LEEDS

0113 259 0922

Leeds@farrellandclark.co.uk

LONDON

0207 580 9210

London@farrellandclark.co.uk

www.farrellandclark.co.uk

Status:	INFORMATION	S0
Client:	Kirklees Council	
Project:	Cherry Tree Court Field Way, Shepley	
Title:	Existing Ground Floor Plan	
Drawn:	AF	Date: 09/23/19
Check:	NC	Scale: 1 : 100 @A1
Drawing No.: 303_014-FC-00-00-DR-A-0101		Rev:

3/4

2/3

1/2

1/3

1/4

1/4

1/3

1/2

2/3

3/4