


HOUSE TYPE 4 ELEVATIONS - DETACHED

FRONT ELEVATION
SCALE 1:100 @ A3




OTHER SIDE ELEVATION
SCALE 1:100 @ A3

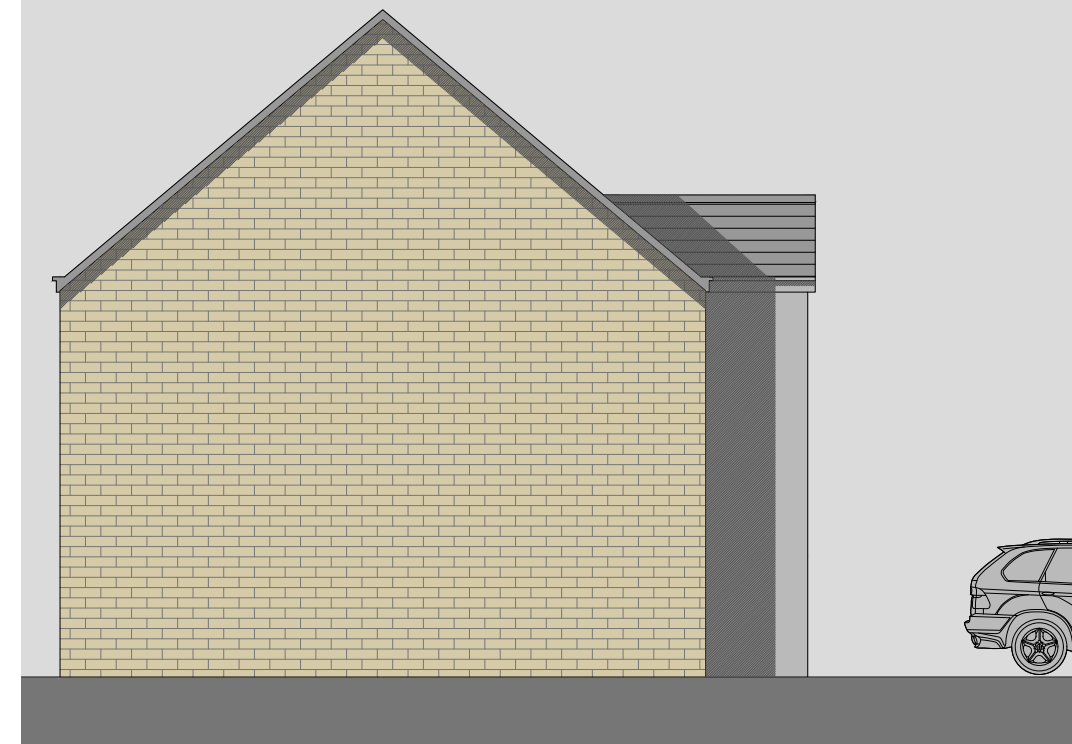

REAR ELEVATION
SCALE 1:100 @ A3



SIDE ELEVATION
SCALE 1:100 @ A3

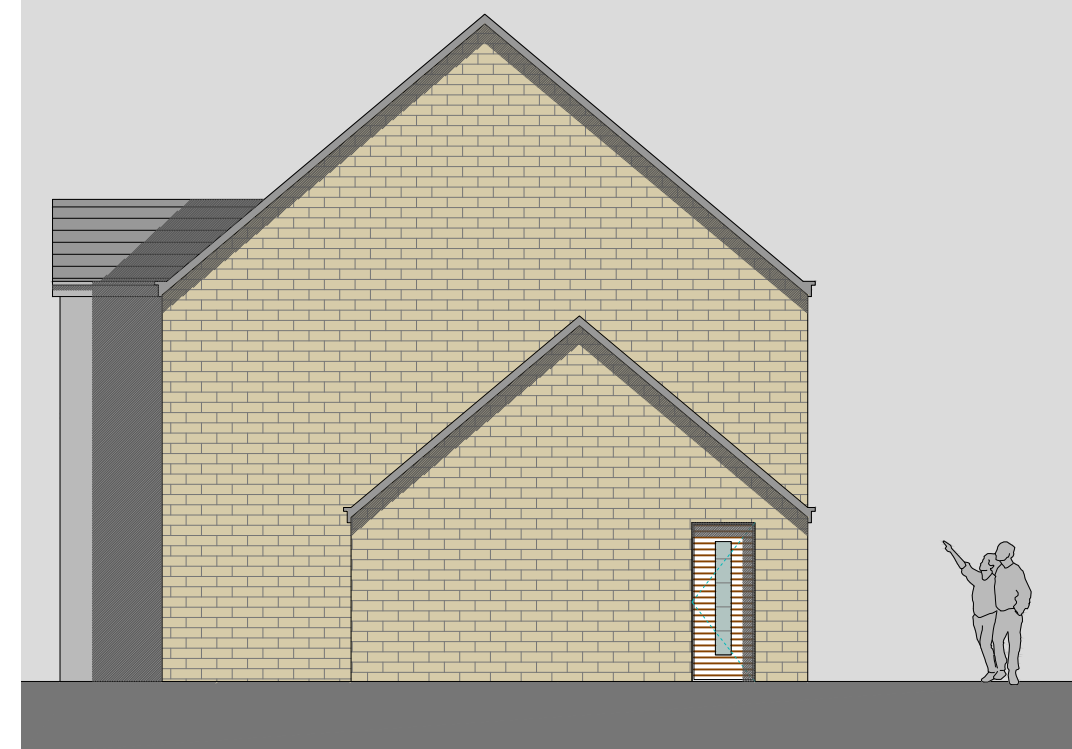

KEY

	NATURAL COURSED STONE		K-REND PEWTER GREY
	RIVENDALE SLATE		GLAZING FRAME - ANTHRACITE GREY (RAL 7016)
	VMZINC - QUARTZ		

DESCRIPTION:	HOUSE TYPE 4 ELEVATIONS - DETACHED
DRAWN BY: HD	STAGE: DESIGN DATE: 30/09/19

LOCATION:	CARLINGHOW HILL, BATLEY
TITLE:	RESIDENTIAL DEVELOPMENT

DRAWING REF:
18001-D15-A



Suite 24 Batley Business Park
Technology Drive
Batley WF17 6ER . UK
t: 01924 694 404
e: info@kufic.co.uk
w: www.kufic.co.uk