




# HOUSE TYPE 4 PLANS - DETACHED

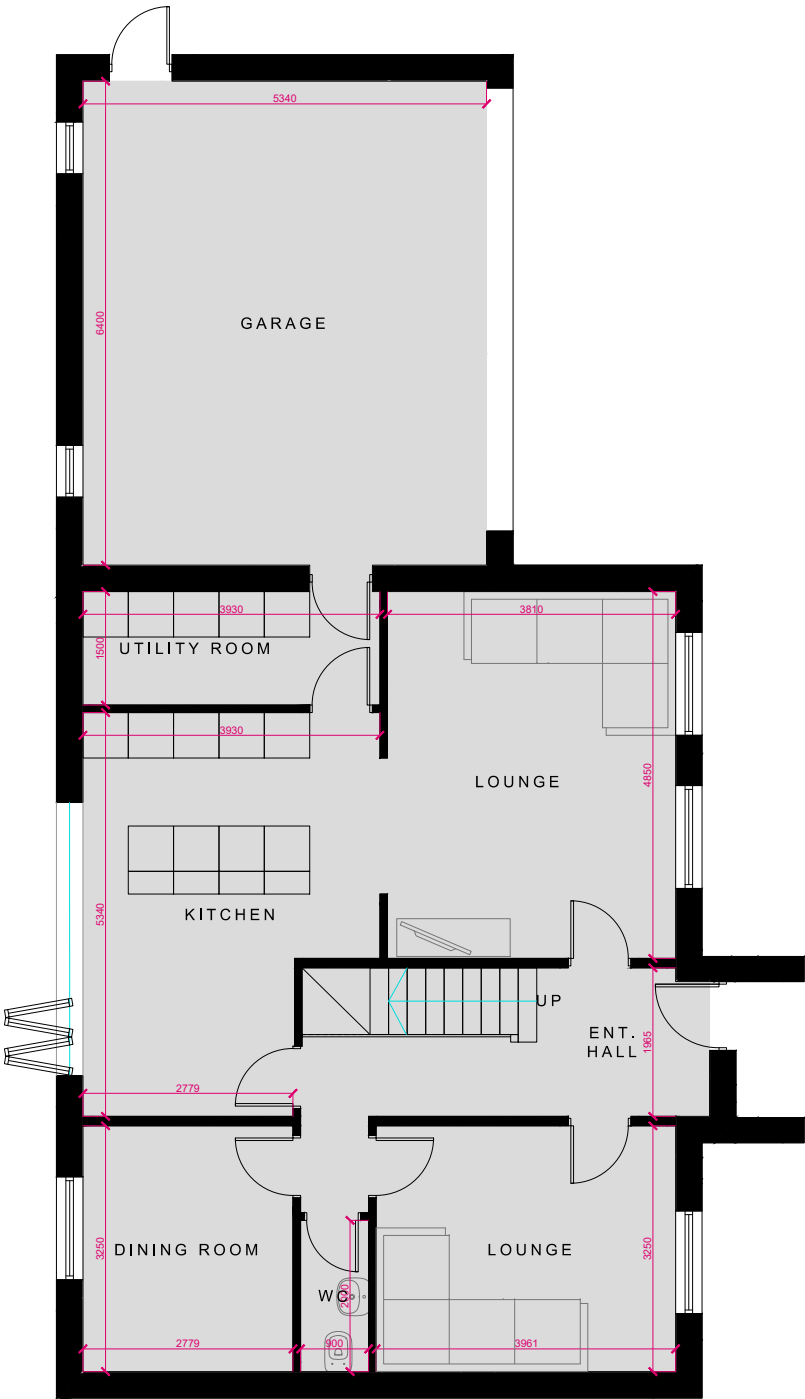

**GROUND FLOOR  
PLAN**  
SCALE 1:100 @ A3

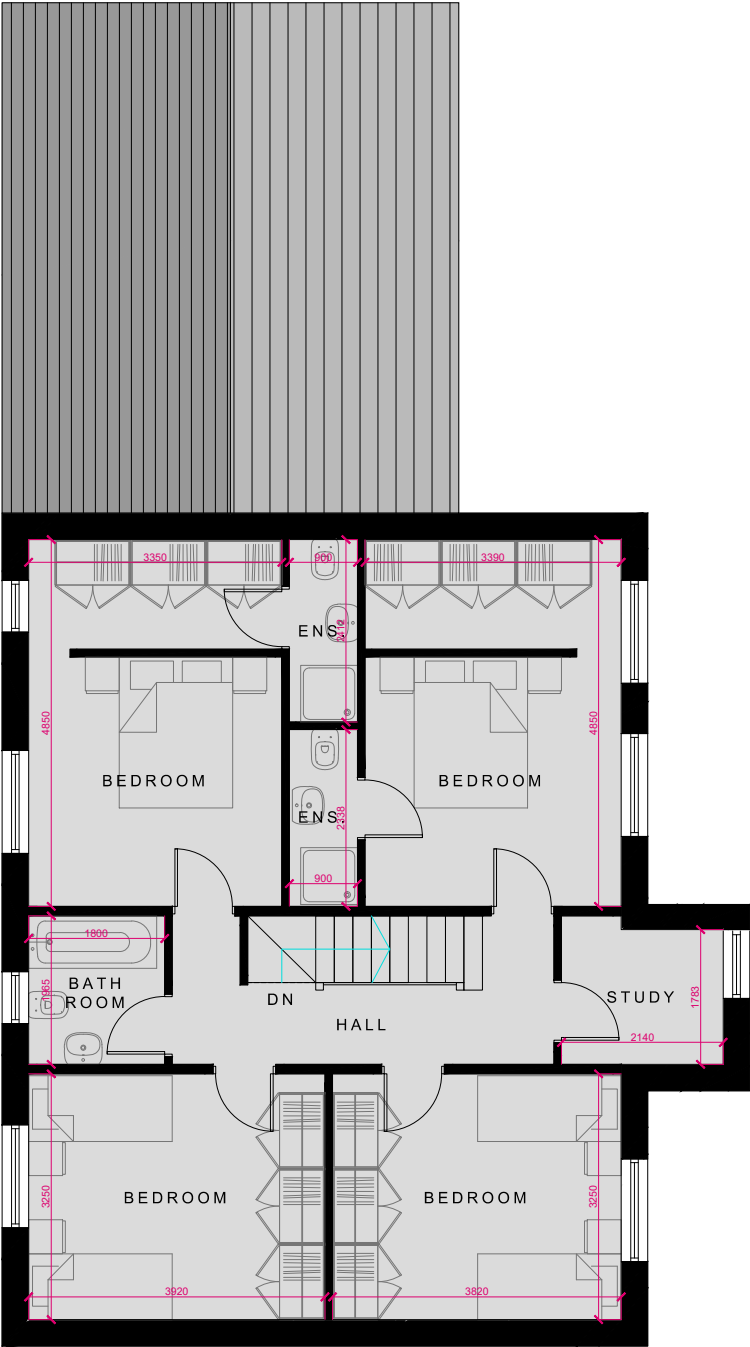

**FIRST FLOOR  
PLAN**  
SCALE 1:100 @ A3

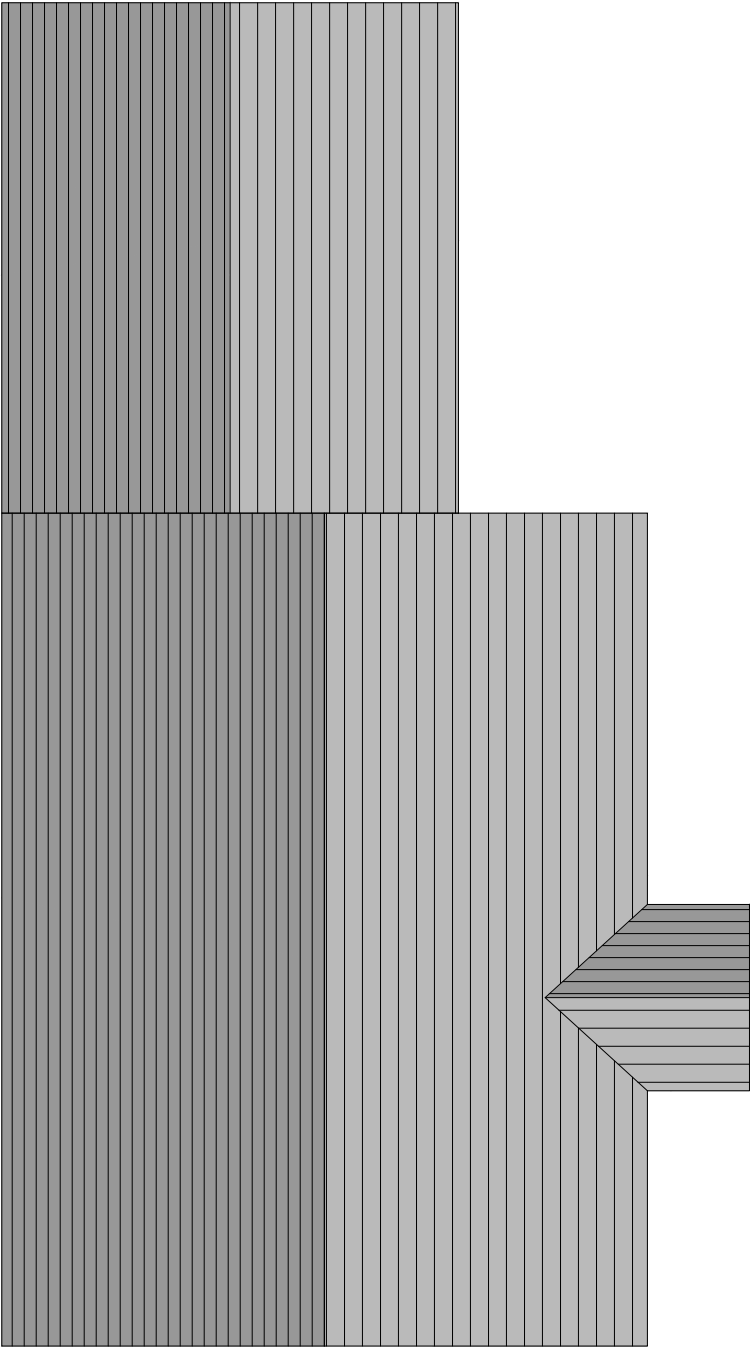

**ROOF PLAN**  
SCALE 1:100 @ A3

|              |                               |                |  |
|--------------|-------------------------------|----------------|--|
| DESCRIPTION: | HOUSE TYPE 4 PLANS - DETACHED |                |  |
| DRAWN BY: HD | STAGE: DESIGN                 | DATE: 30/09/19 |  |

|           |                         |
|-----------|-------------------------|
| LOCATION: | CARLINGHOW HILL, BATLEY |
| TITLE:    | RESIDENTIAL DEVELOPMENT |

|              |             |
|--------------|-------------|
| DRAWING REF: | 18001-D14-A |
|--------------|-------------|



Suite 24 Batley Business Park  
Technology Drive  
Batley WF17 6ER . UK  
t: 01924 694 404  
e: info@kufic.co.uk  
w: www.kufic.co.uk