





Proposed Elevation to Front
Scale 1:50

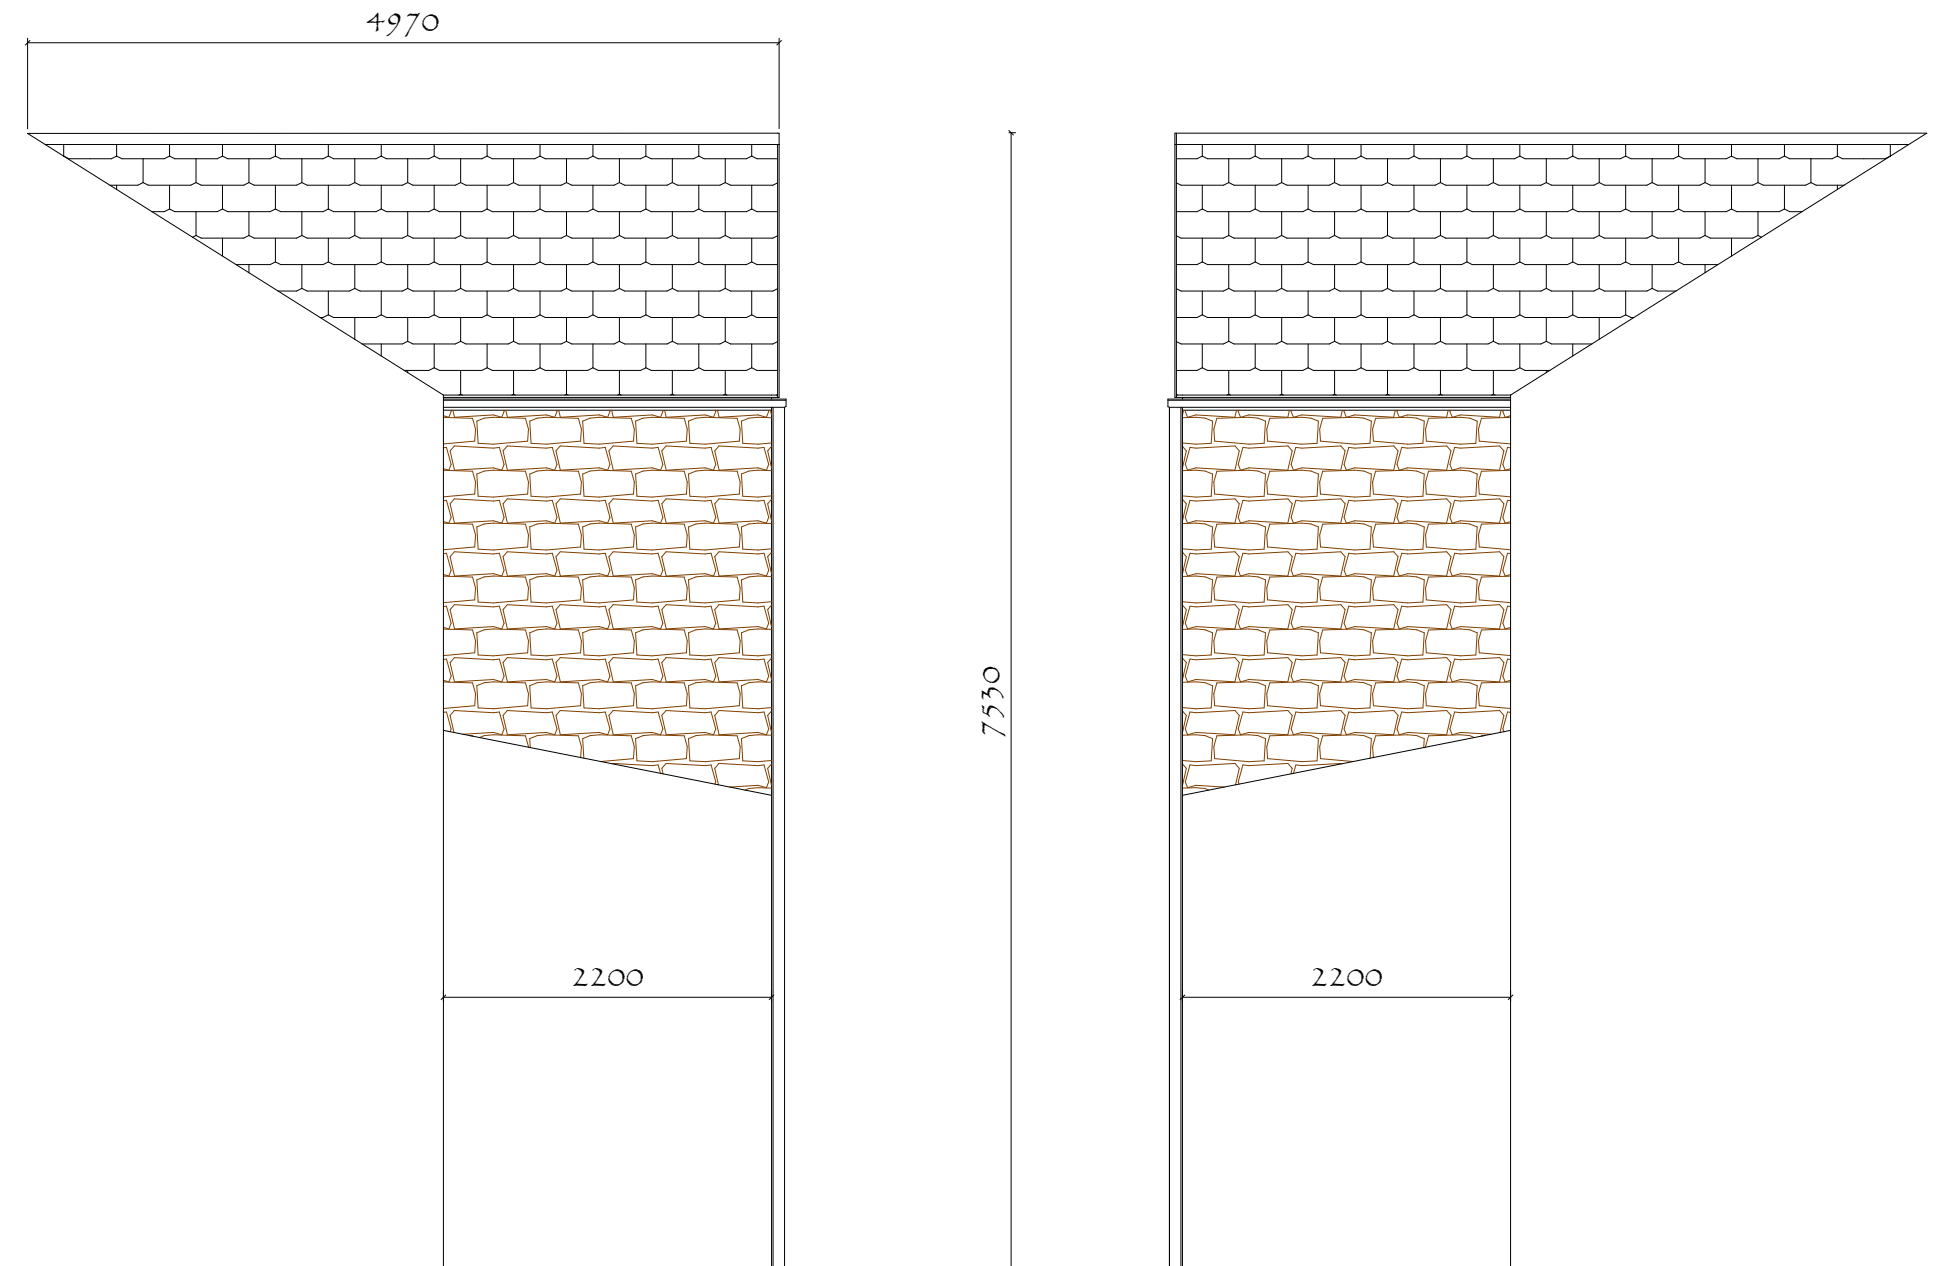

Proposed Side Elevations
1:50

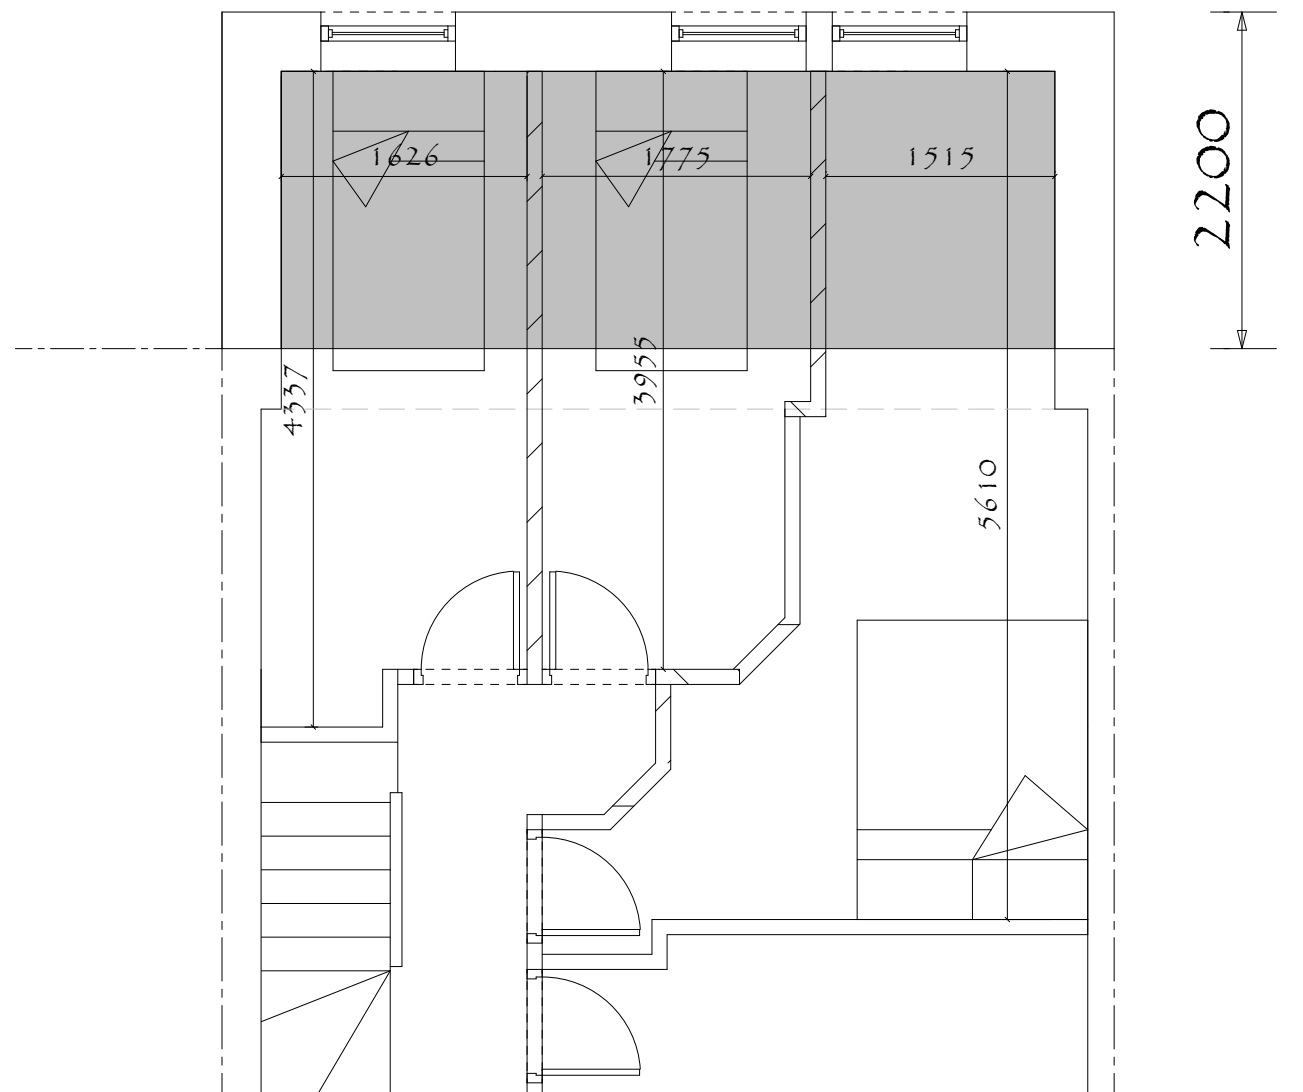

Proposed 1st Floor Plan
1:50

GENERAL NOTES

No building works to be commenced until full planning permission has been granted or permitted development has been confirmed.

All works to be carried out in accordance with current Building Regulations and to the approval of the Building Control Officer. No work to commence until approval of plans has been made.

All works to be carried out in accordance with safe working practices and in accordance with CDM 2015 regulations.

Copyright of this drawing is reserved by DL Building Consultants and is issued on the condition



Proposed 2nd Storey Extension
12 Chapel Street, ||
Scapegoat Hill, Golcar,
Huddersfield ||

Planning
Proposed Plans and Elevations

Client
Mr D Stephenson

Drawing No.
PP2019 - DD02

Date
Oct 2019
Drawn by
DLBC

Scale
1:50 A2
Checked by
DLec

www.dlbuildingconsultants.co.uk
info@dlbuildingconsultants.co.uk