




Notes:  
 This drawing is copyright and must not be reproduced without permission.  
 Do not scale this drawing.

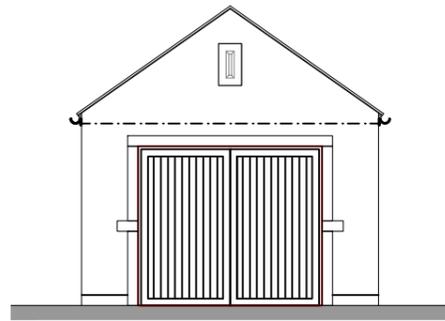


Front Elevation  
 (Proposed)

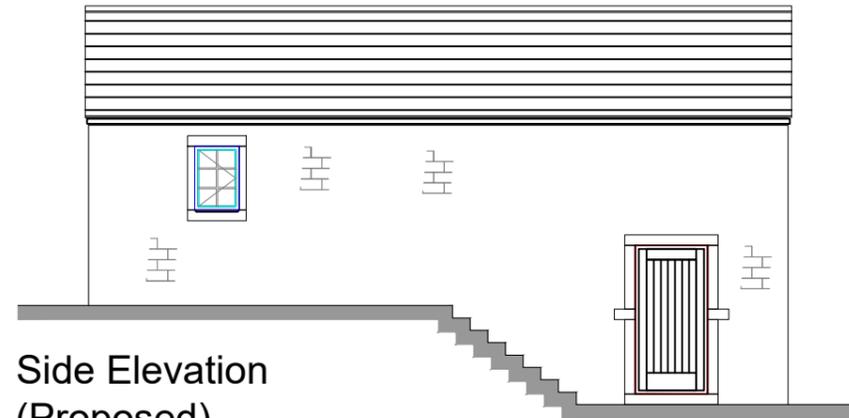

Side Elevation  
 (Proposed)

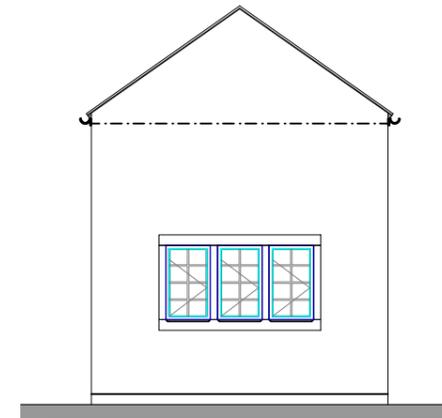


Rear Elevation  
 (Proposed)

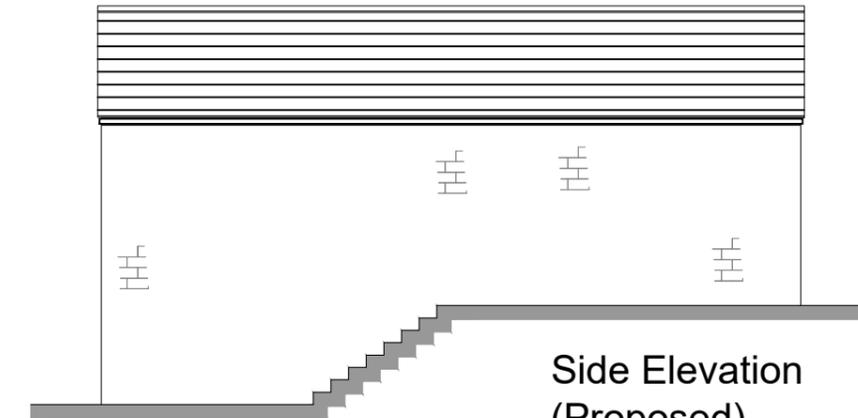

Side Elevation  
 (Proposed)

**01** | ELEVATIONS  
 SCALE 1:100

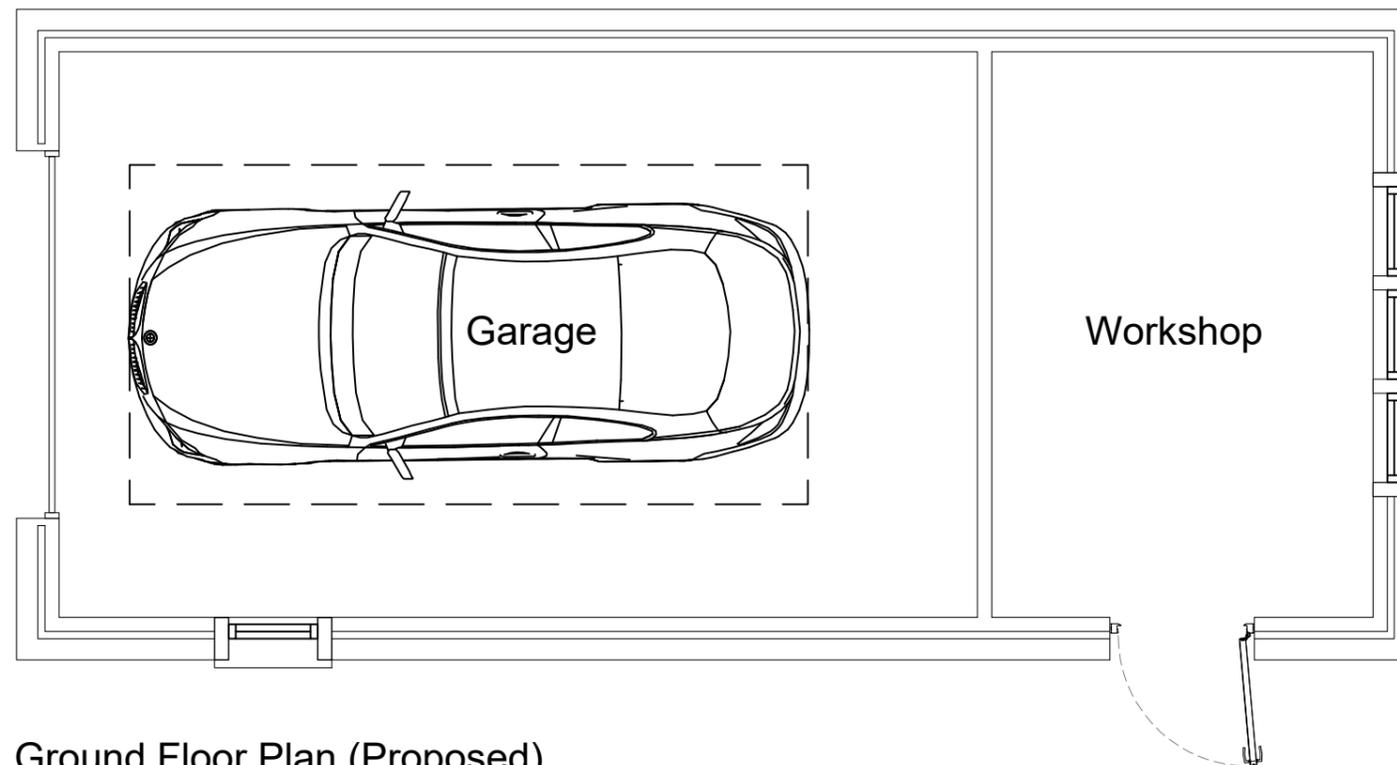

Ground Floor Plan (Proposed)

**02** | FLOOR PLAN  
 SCALE 1:50

| Rev   | Date | Initial |
|---|------|---------|
|   |      |         |
| Client  |      |         |
| Mr Keon Ryall   |      |         |
| Project   |      |         |
| No. 3 Two Gates,<br>Slaithwaite,<br>HUDDERSFIELD<br>HD7 5UG |      |         |
| Drawing   |      |         |
| Proposed Garage/Workshop<br>Floor Plan & Elevations         |      |         |
| Drawing number  |      |         |
| 1106 (PL) 05  |      | --      |
|   |      | rev     |

Scale 1:50 & 1:100@A3 Drawn OP  
 Date 01.10.19 Checked --