
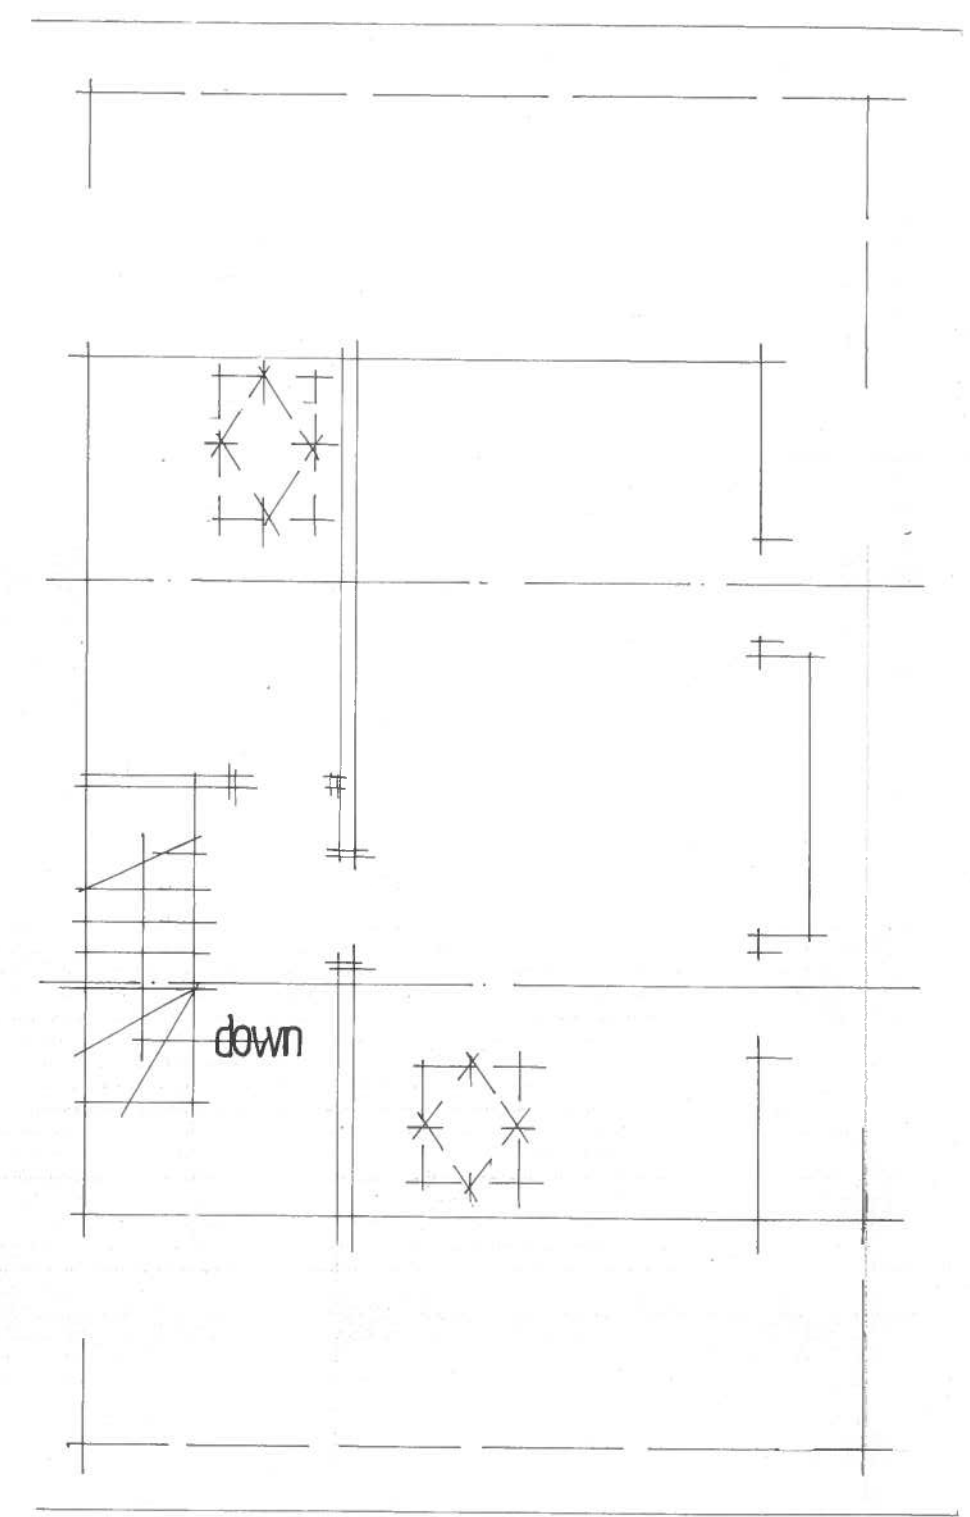
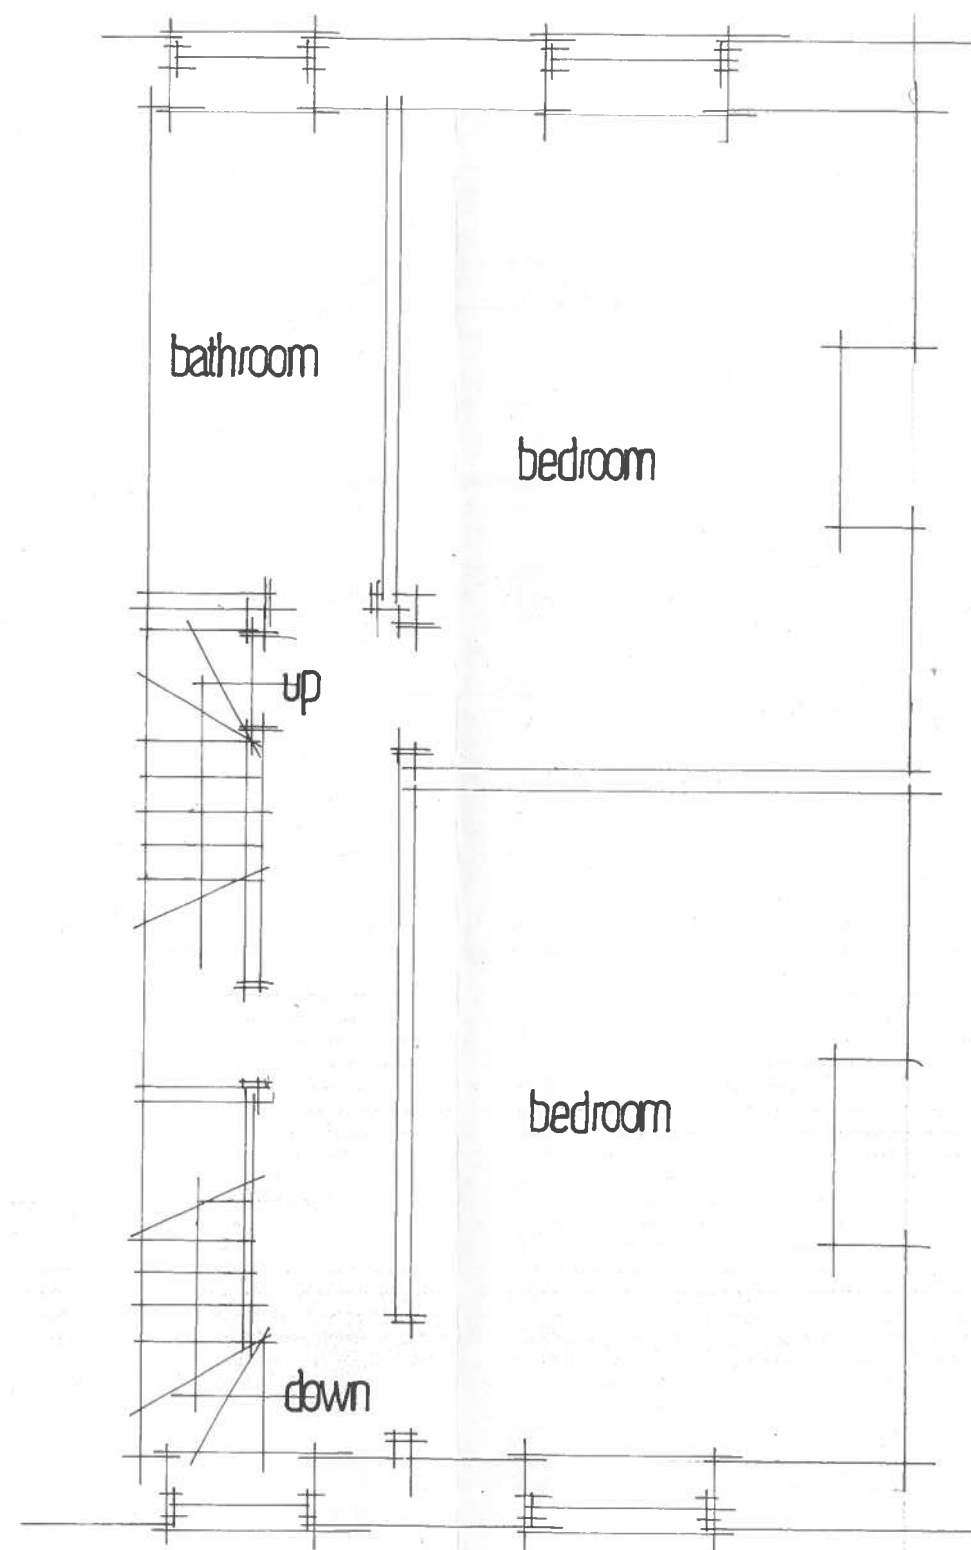


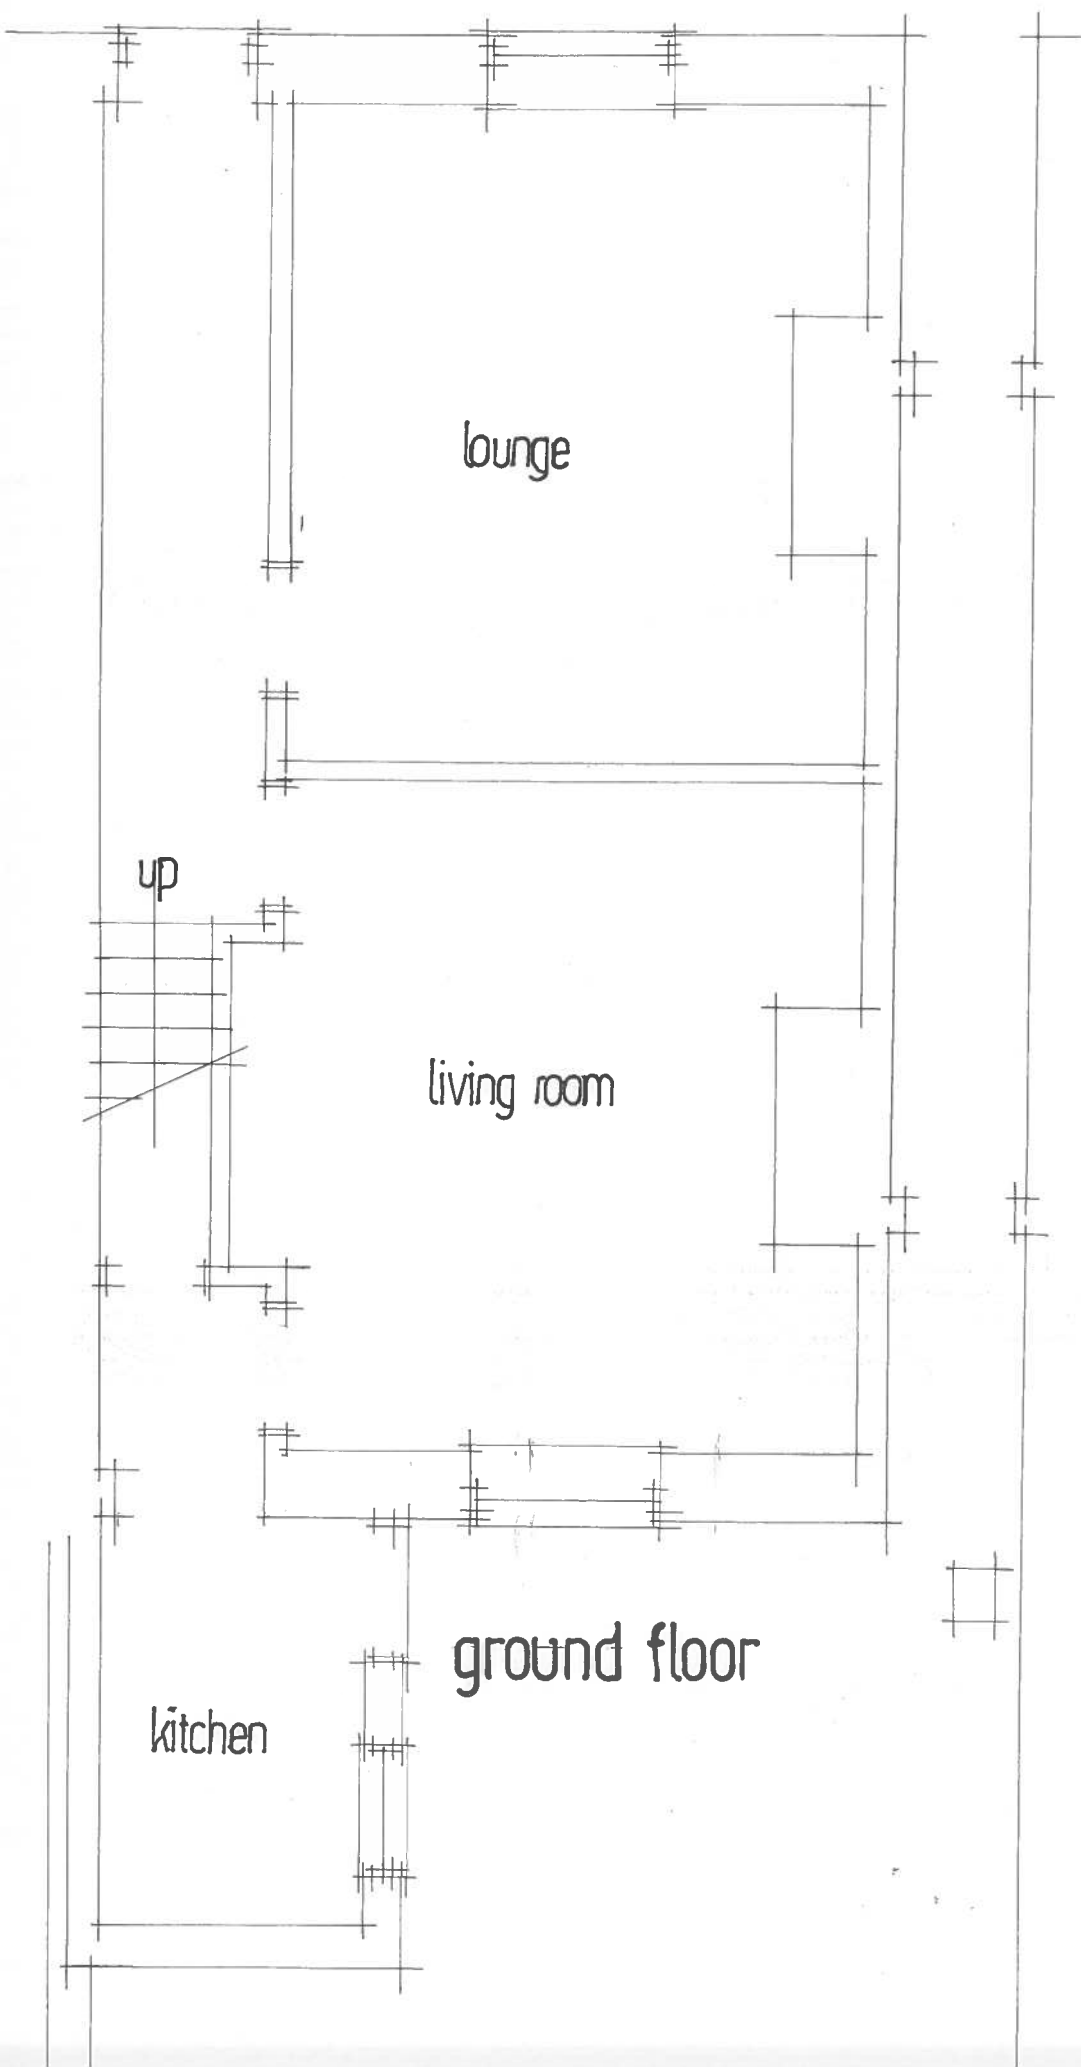

EXISTING FLOOR PLANS

99 THORNTON LODGE ROAD

THORNTON LODGE

HUDDERSFIELD

DRG NO 1941 · 2

SCALE 1 · 50