



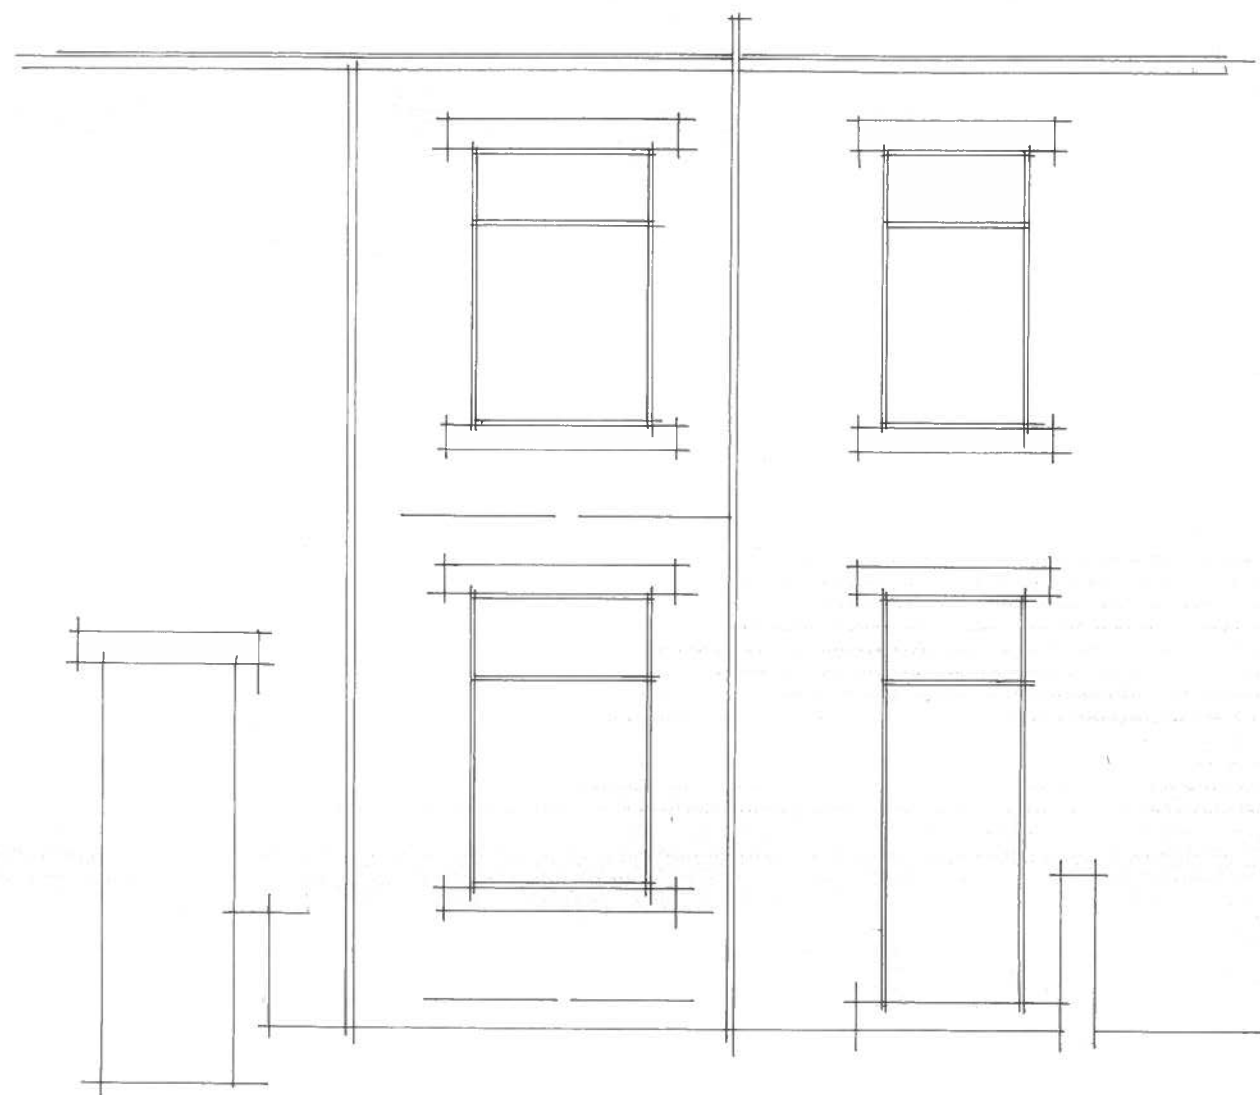

EXISTING FRONT ELEVATION

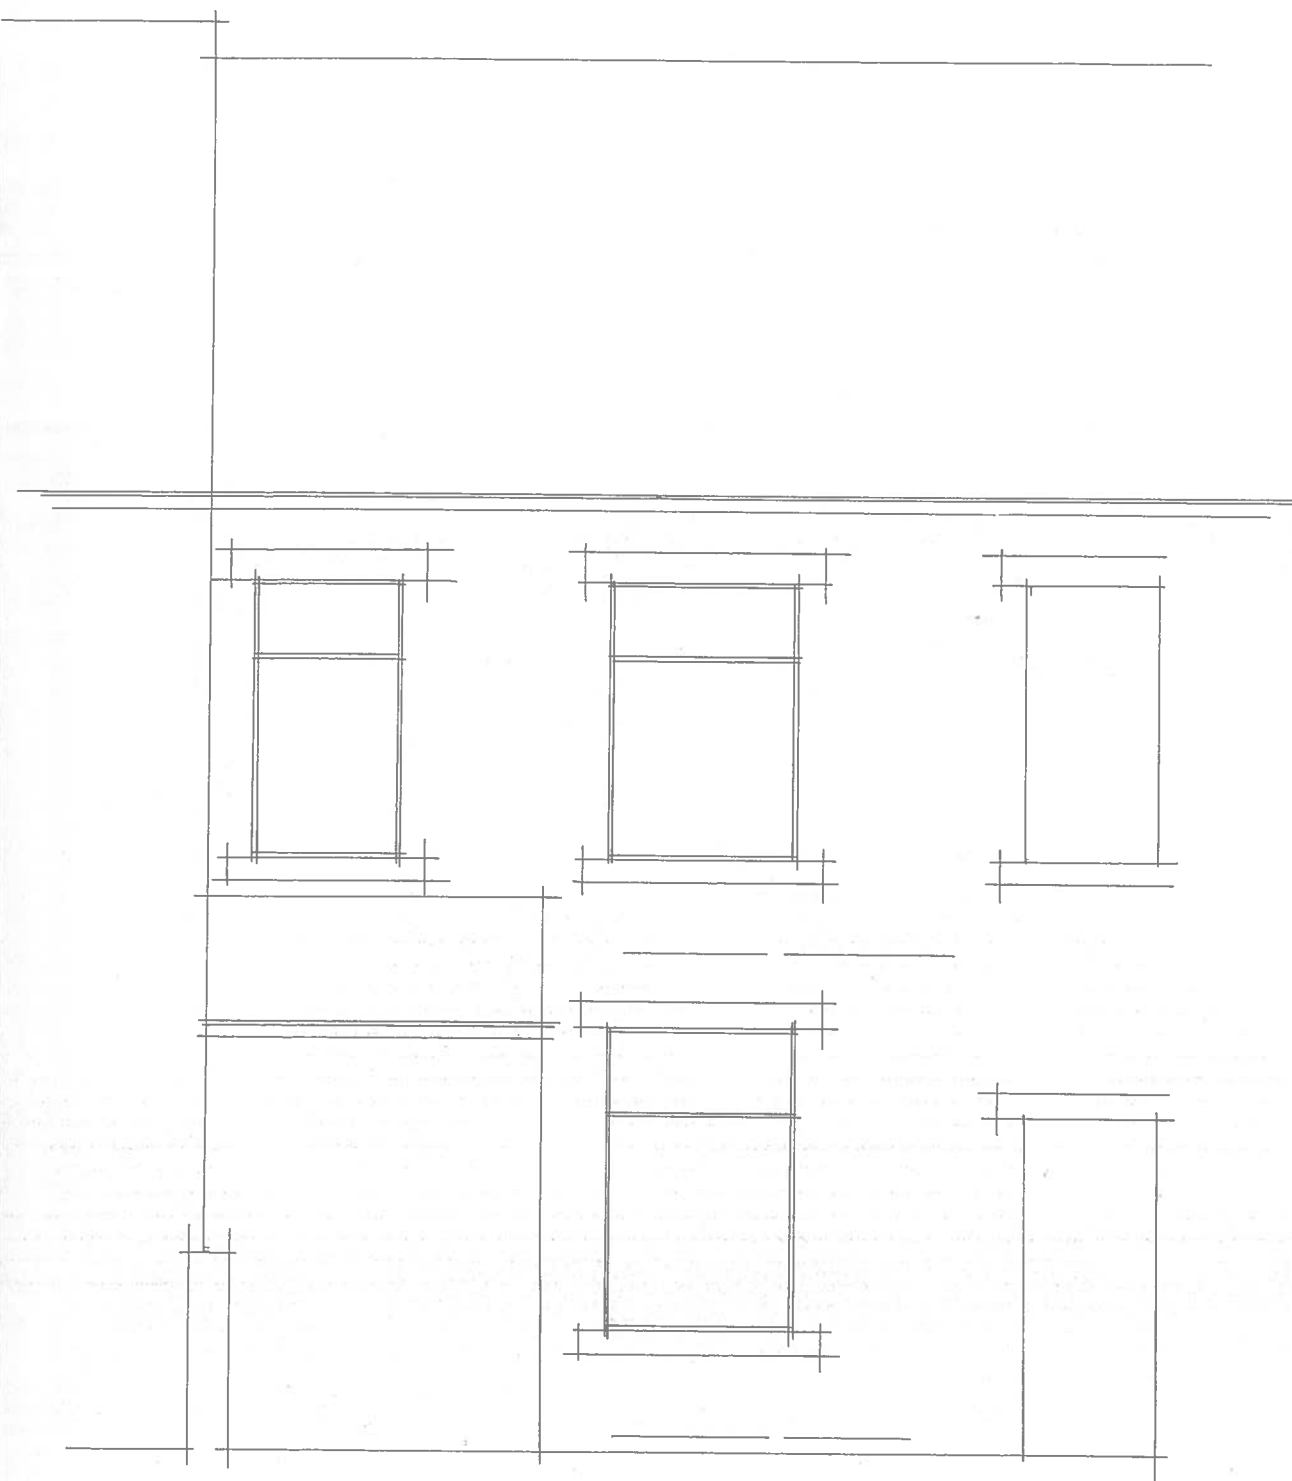

EXISTING REAR ELEVATION

99 THORNTON LODGE ROAD
THORNTON LODGE HUDDERSFIELD

DRG NO 1941.5 SCALE 1.50