



FRONT ELEVATION

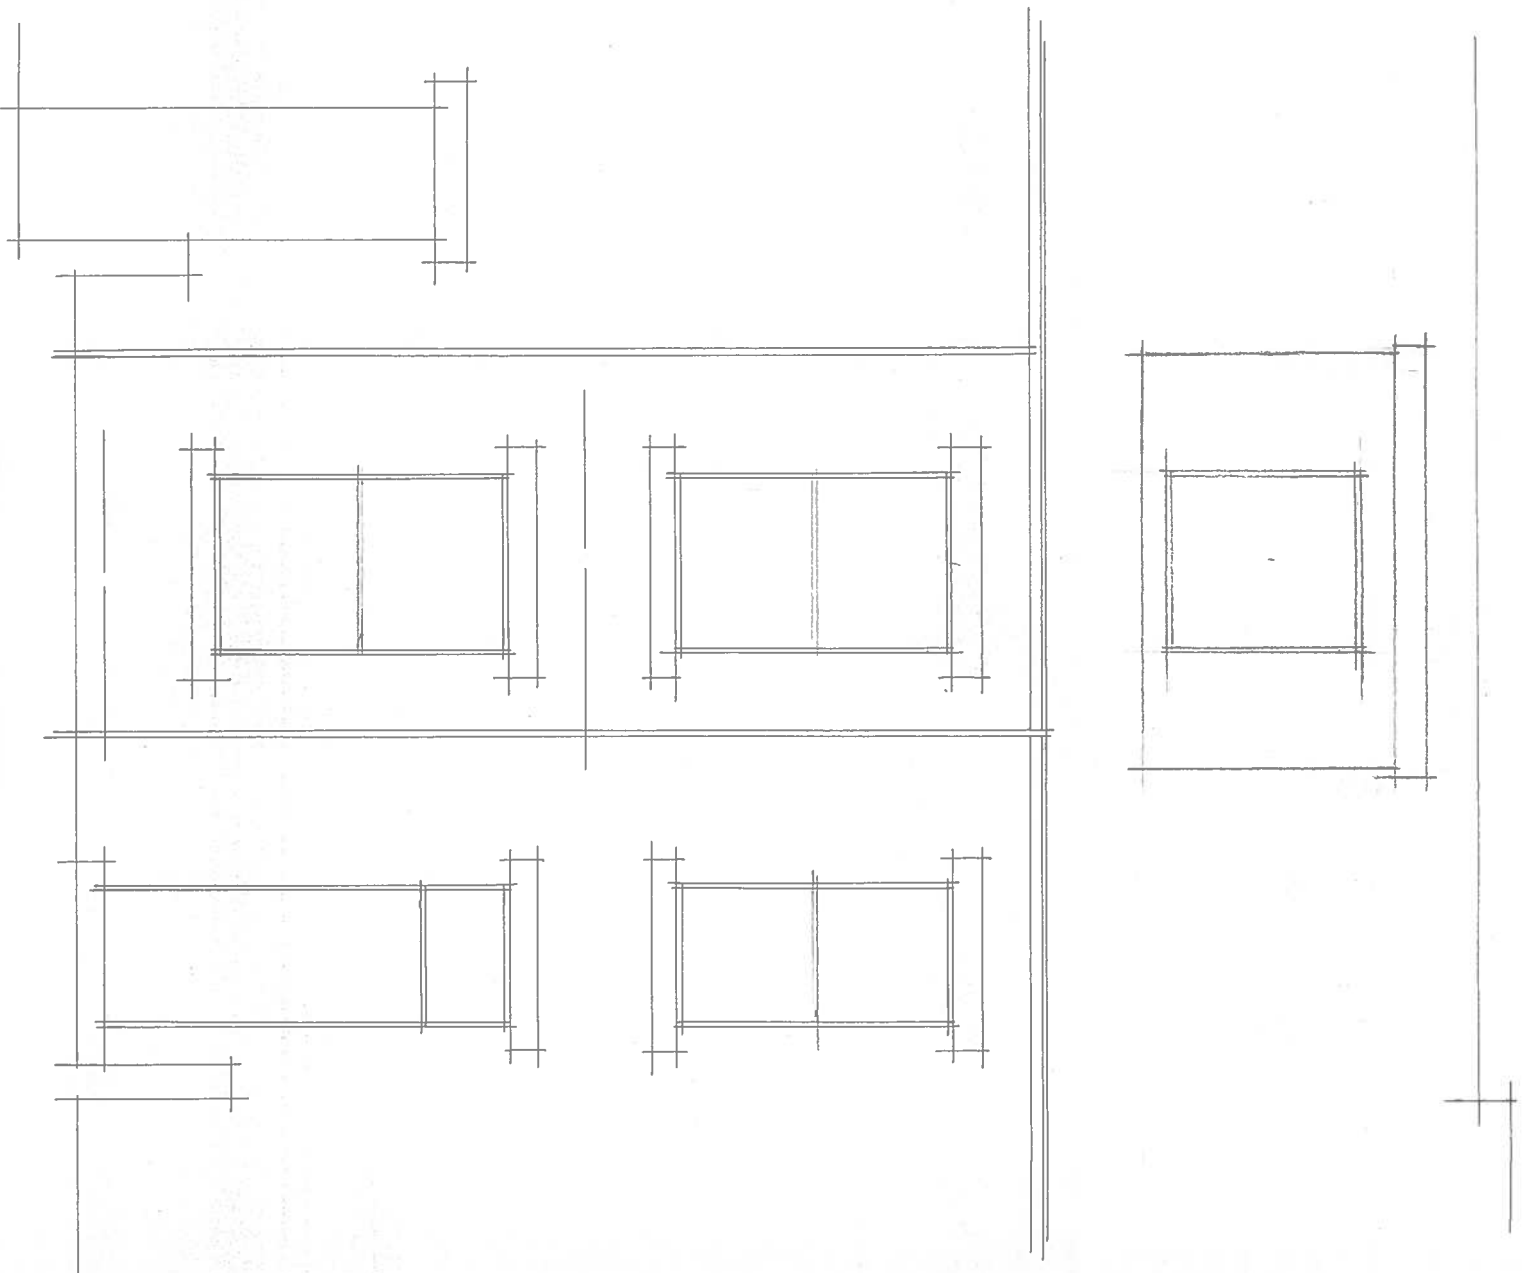

REAR ELEVATION

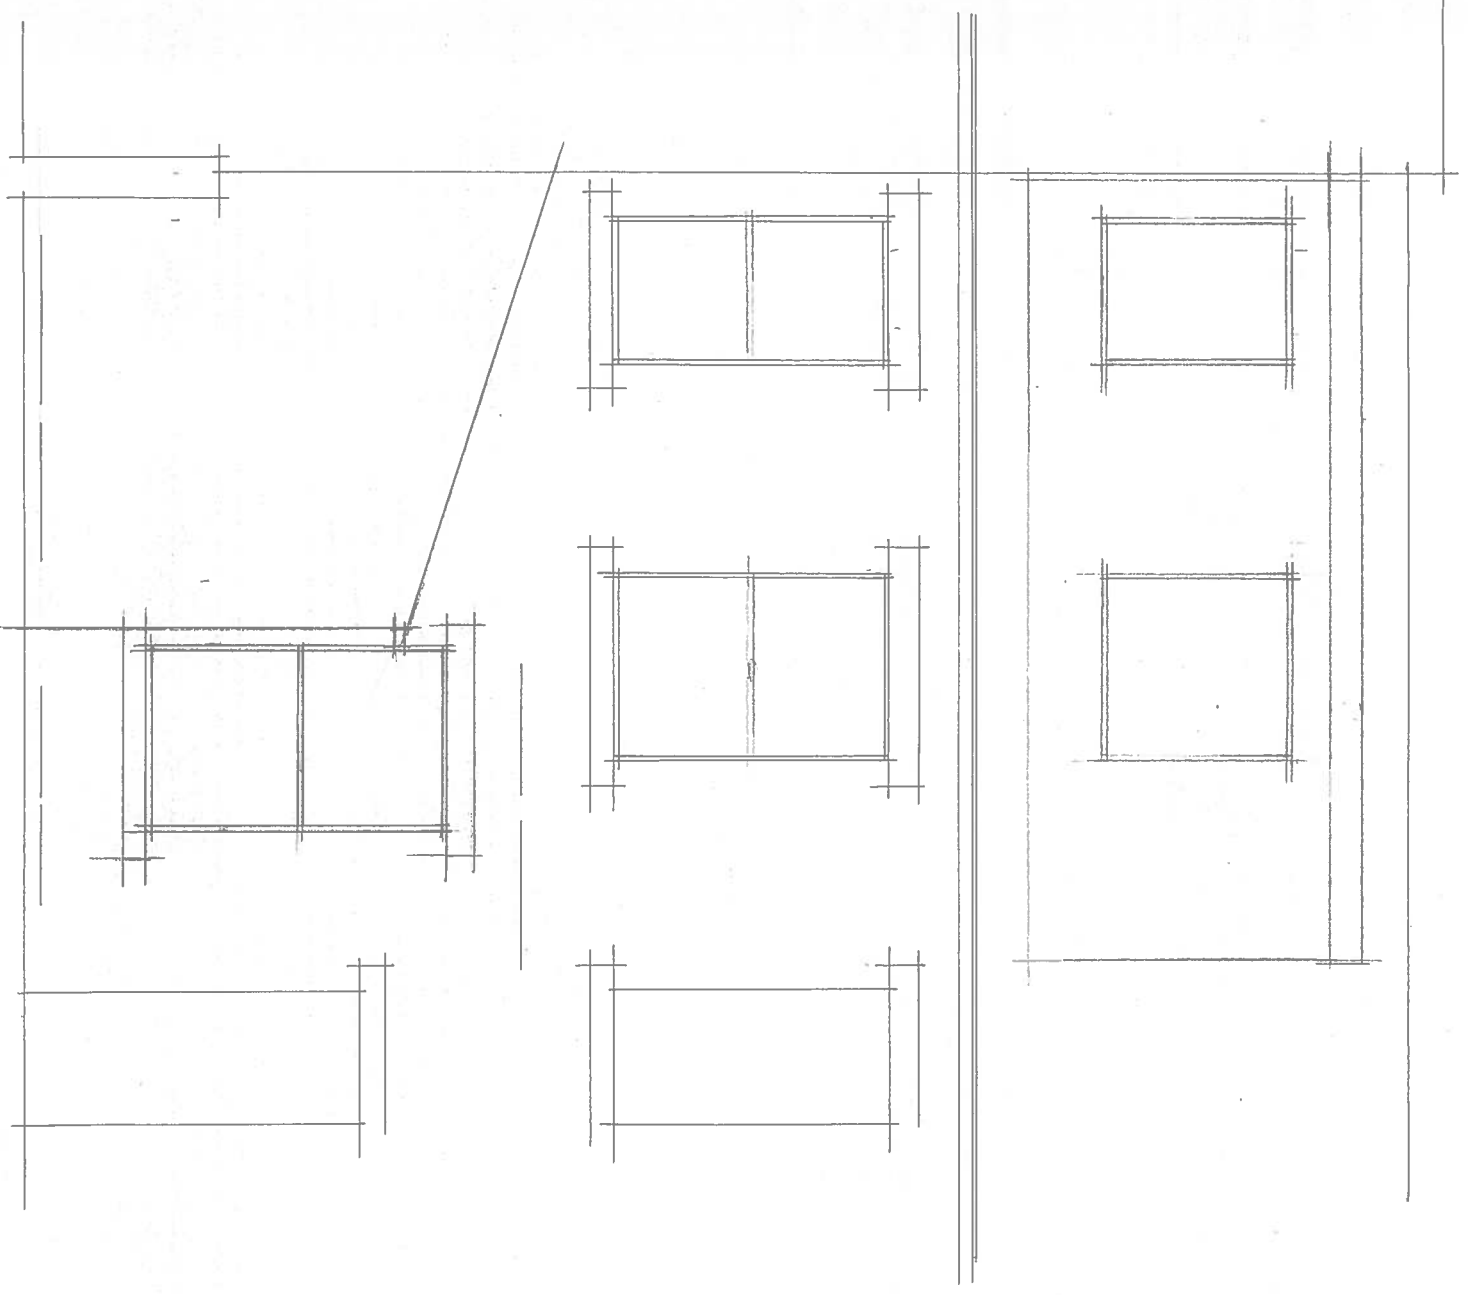

99 THORNTON LODGE ROAD
THORNTON LODGE HUDDERSFIELD

DRG NO 1941-8X SCALE 1:50