



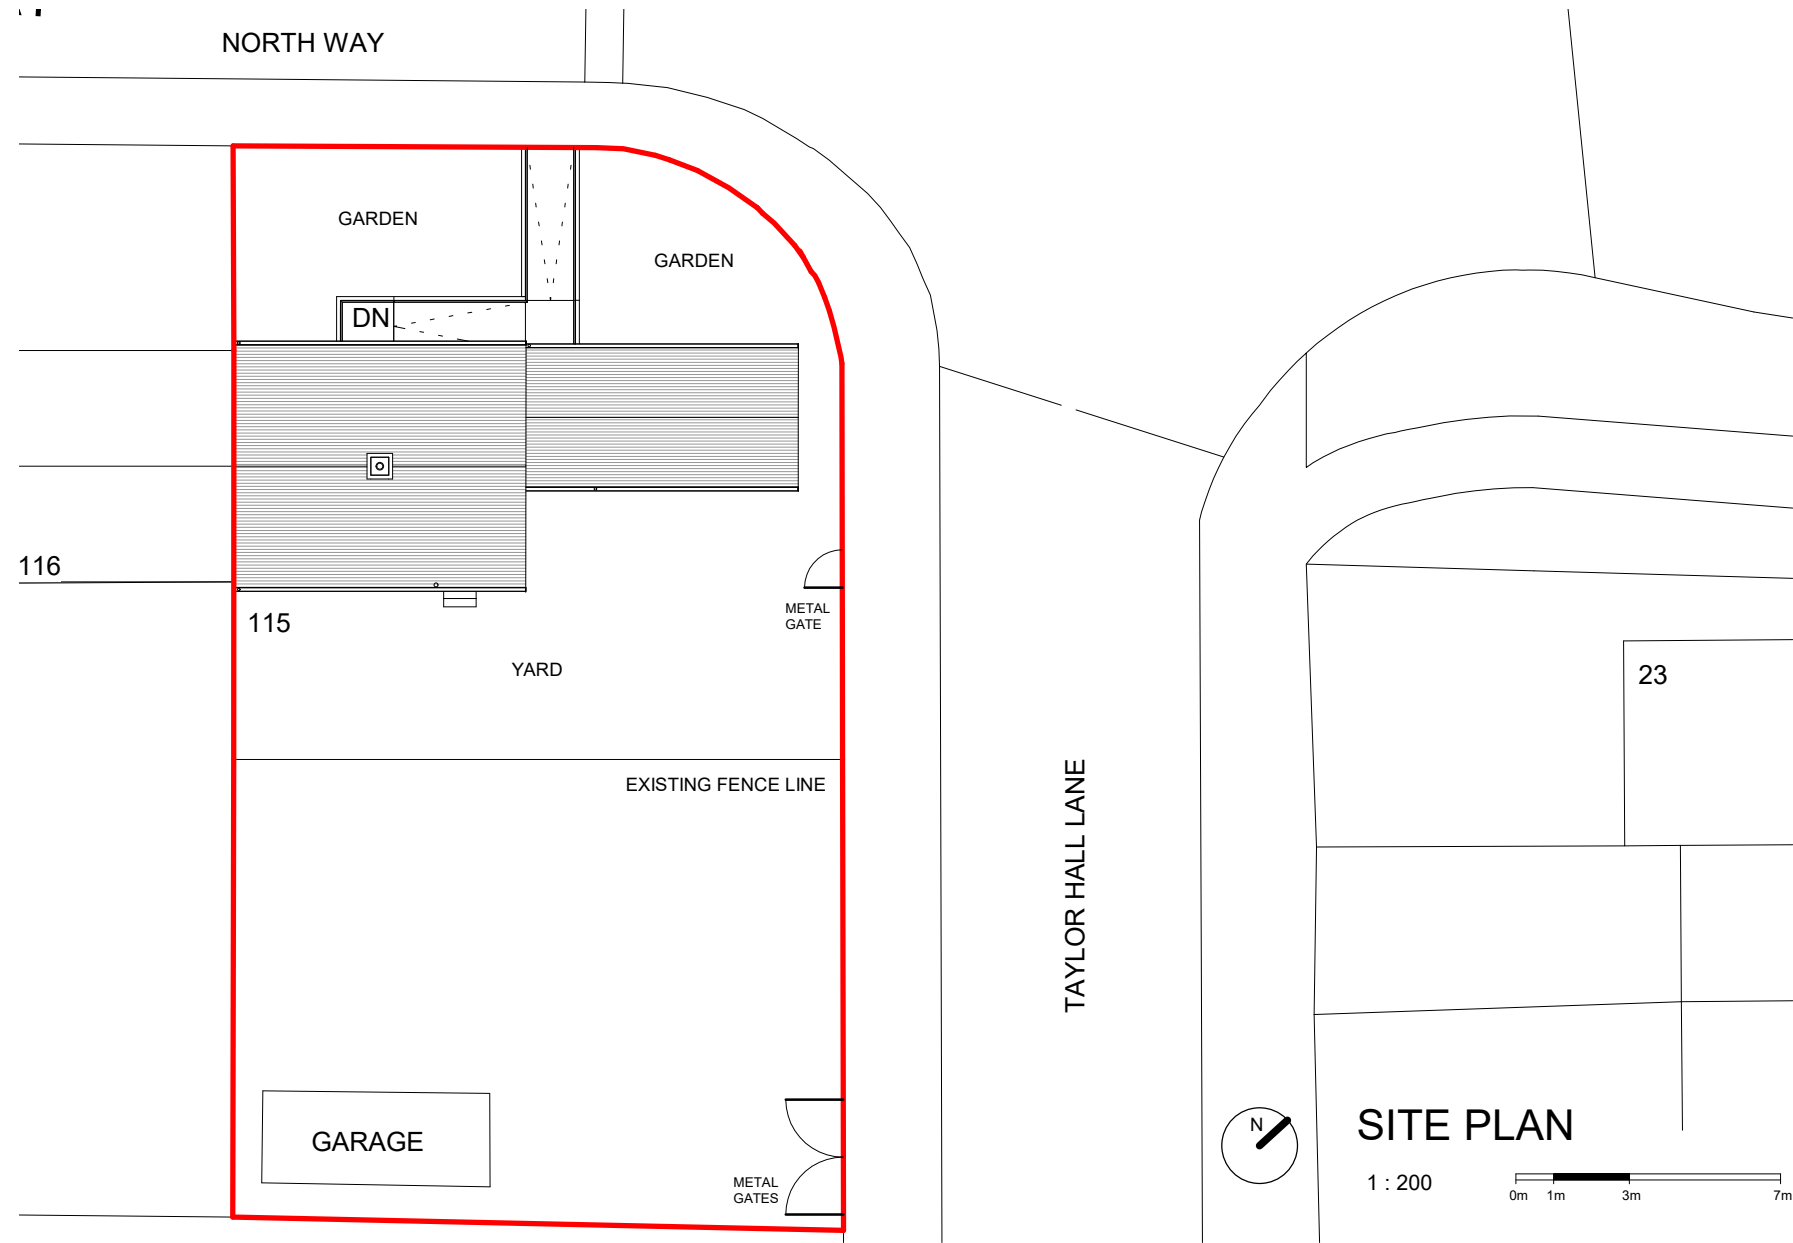


LOCATION PLAN

1 : 1000

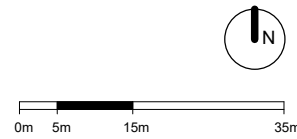

SITE PLAN

1 : 200

 


Notes:

This drawing is copyright protected, reproduction in any form is forbidden unless permission is obtained in writing from author.


Do not scale from this drawing. Any discrepancies on site should be brought to the attention of the Architects immediately.

Work and materials must comply with the current Building Regulations and Codes of Practice and be read in conjunction with building specifications and other sub-contractors information. All materials are to be installed in strict accordance with the recommendations of the manufacturers.

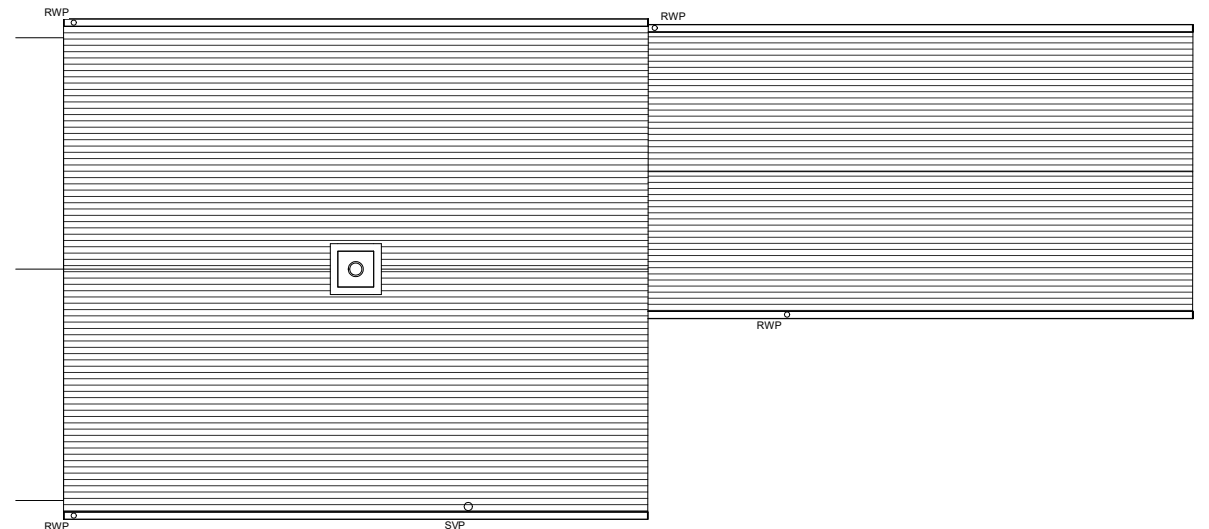


ROOF PLAN

1 : 100

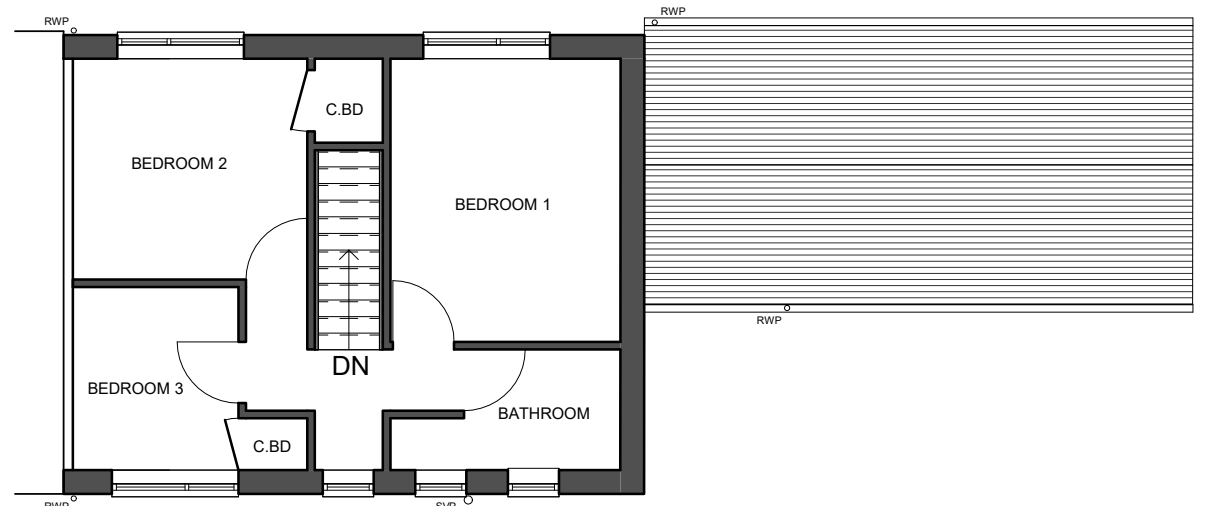

FIRST FLOOR PLAN


1 : 100

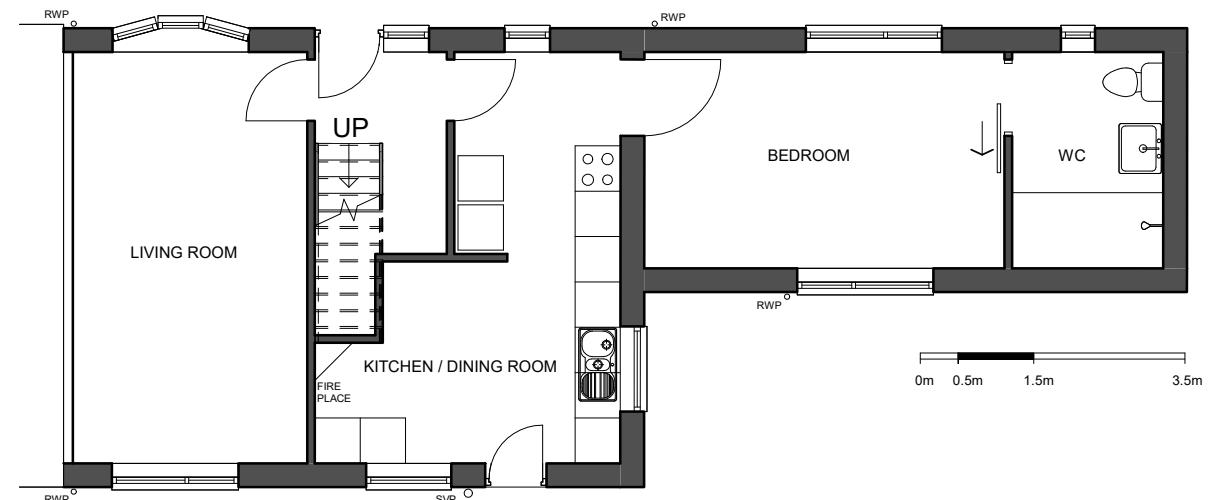

GROUND FLOOR PLAN

1 : 100

3D VIEW FROM NORTH WEST

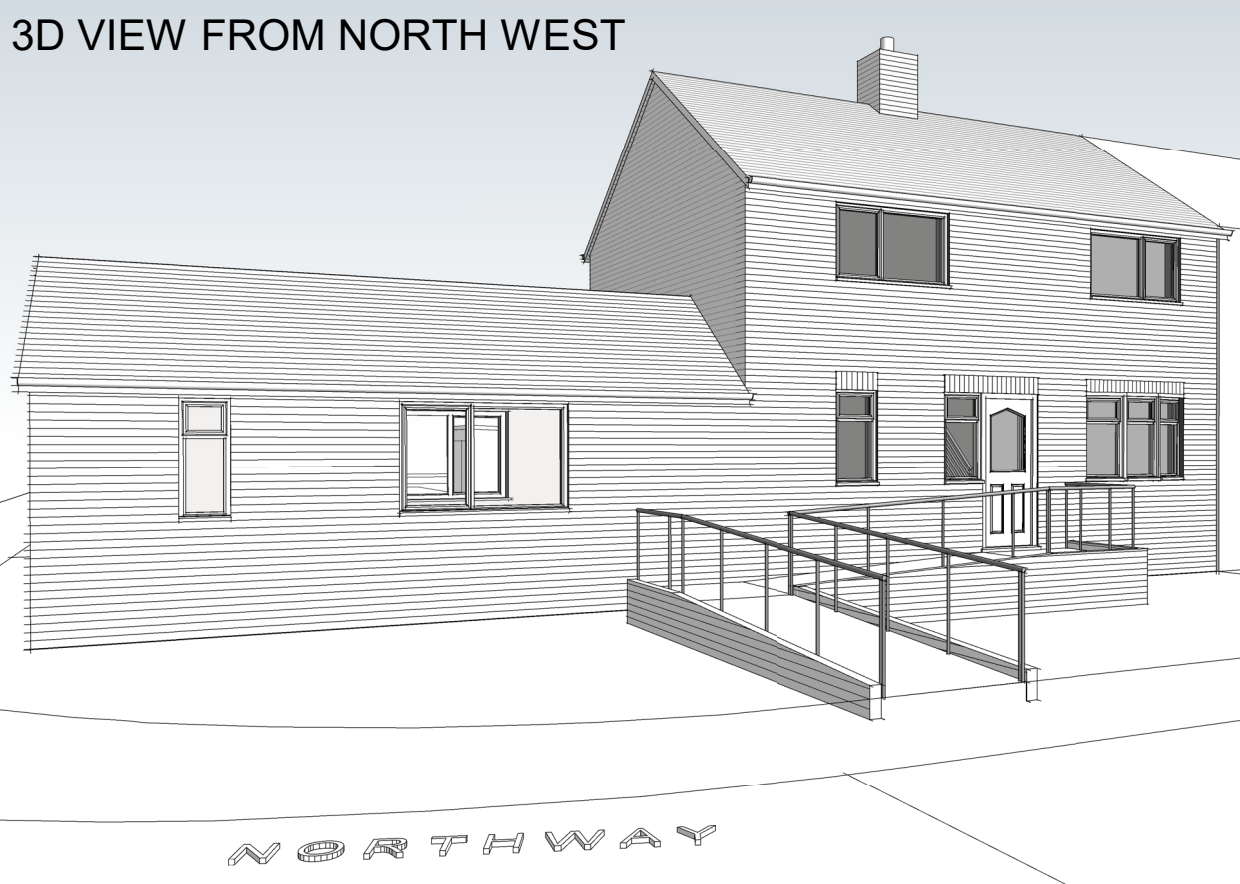

3D VIEW FROM SOUTH EAST



FIRST FLR

GRD FLR

NORTH WEST ELEVATION

1 : 100

NORTH EAST ELEVATION

1 : 100

SOUTH EAST ELEVATION

1 : 100

Rev	Description	By	Chkd	Date
-----	-------------	----	------	------

Project Title

115 NORTHWAY, MIRFIELD

Drawing Title

EXISTING

Scale As indicated Size A2 Date OCT' 19

Status PLANNING

Drawing No. 001

Revision

