




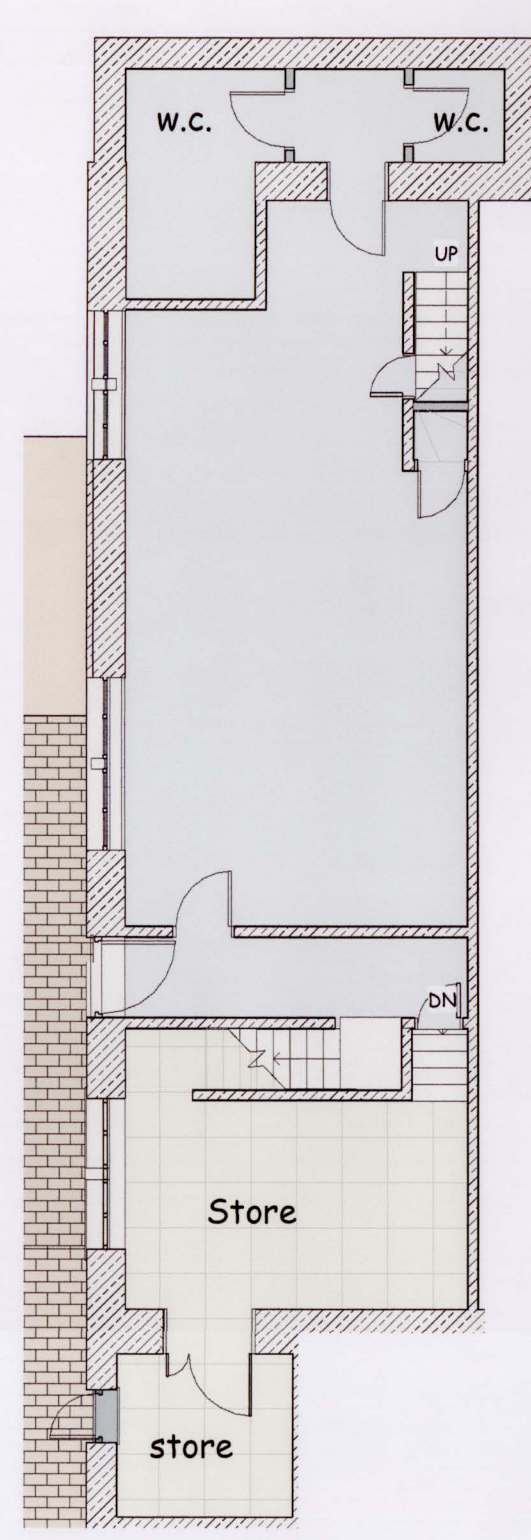


Basement
1 : 100

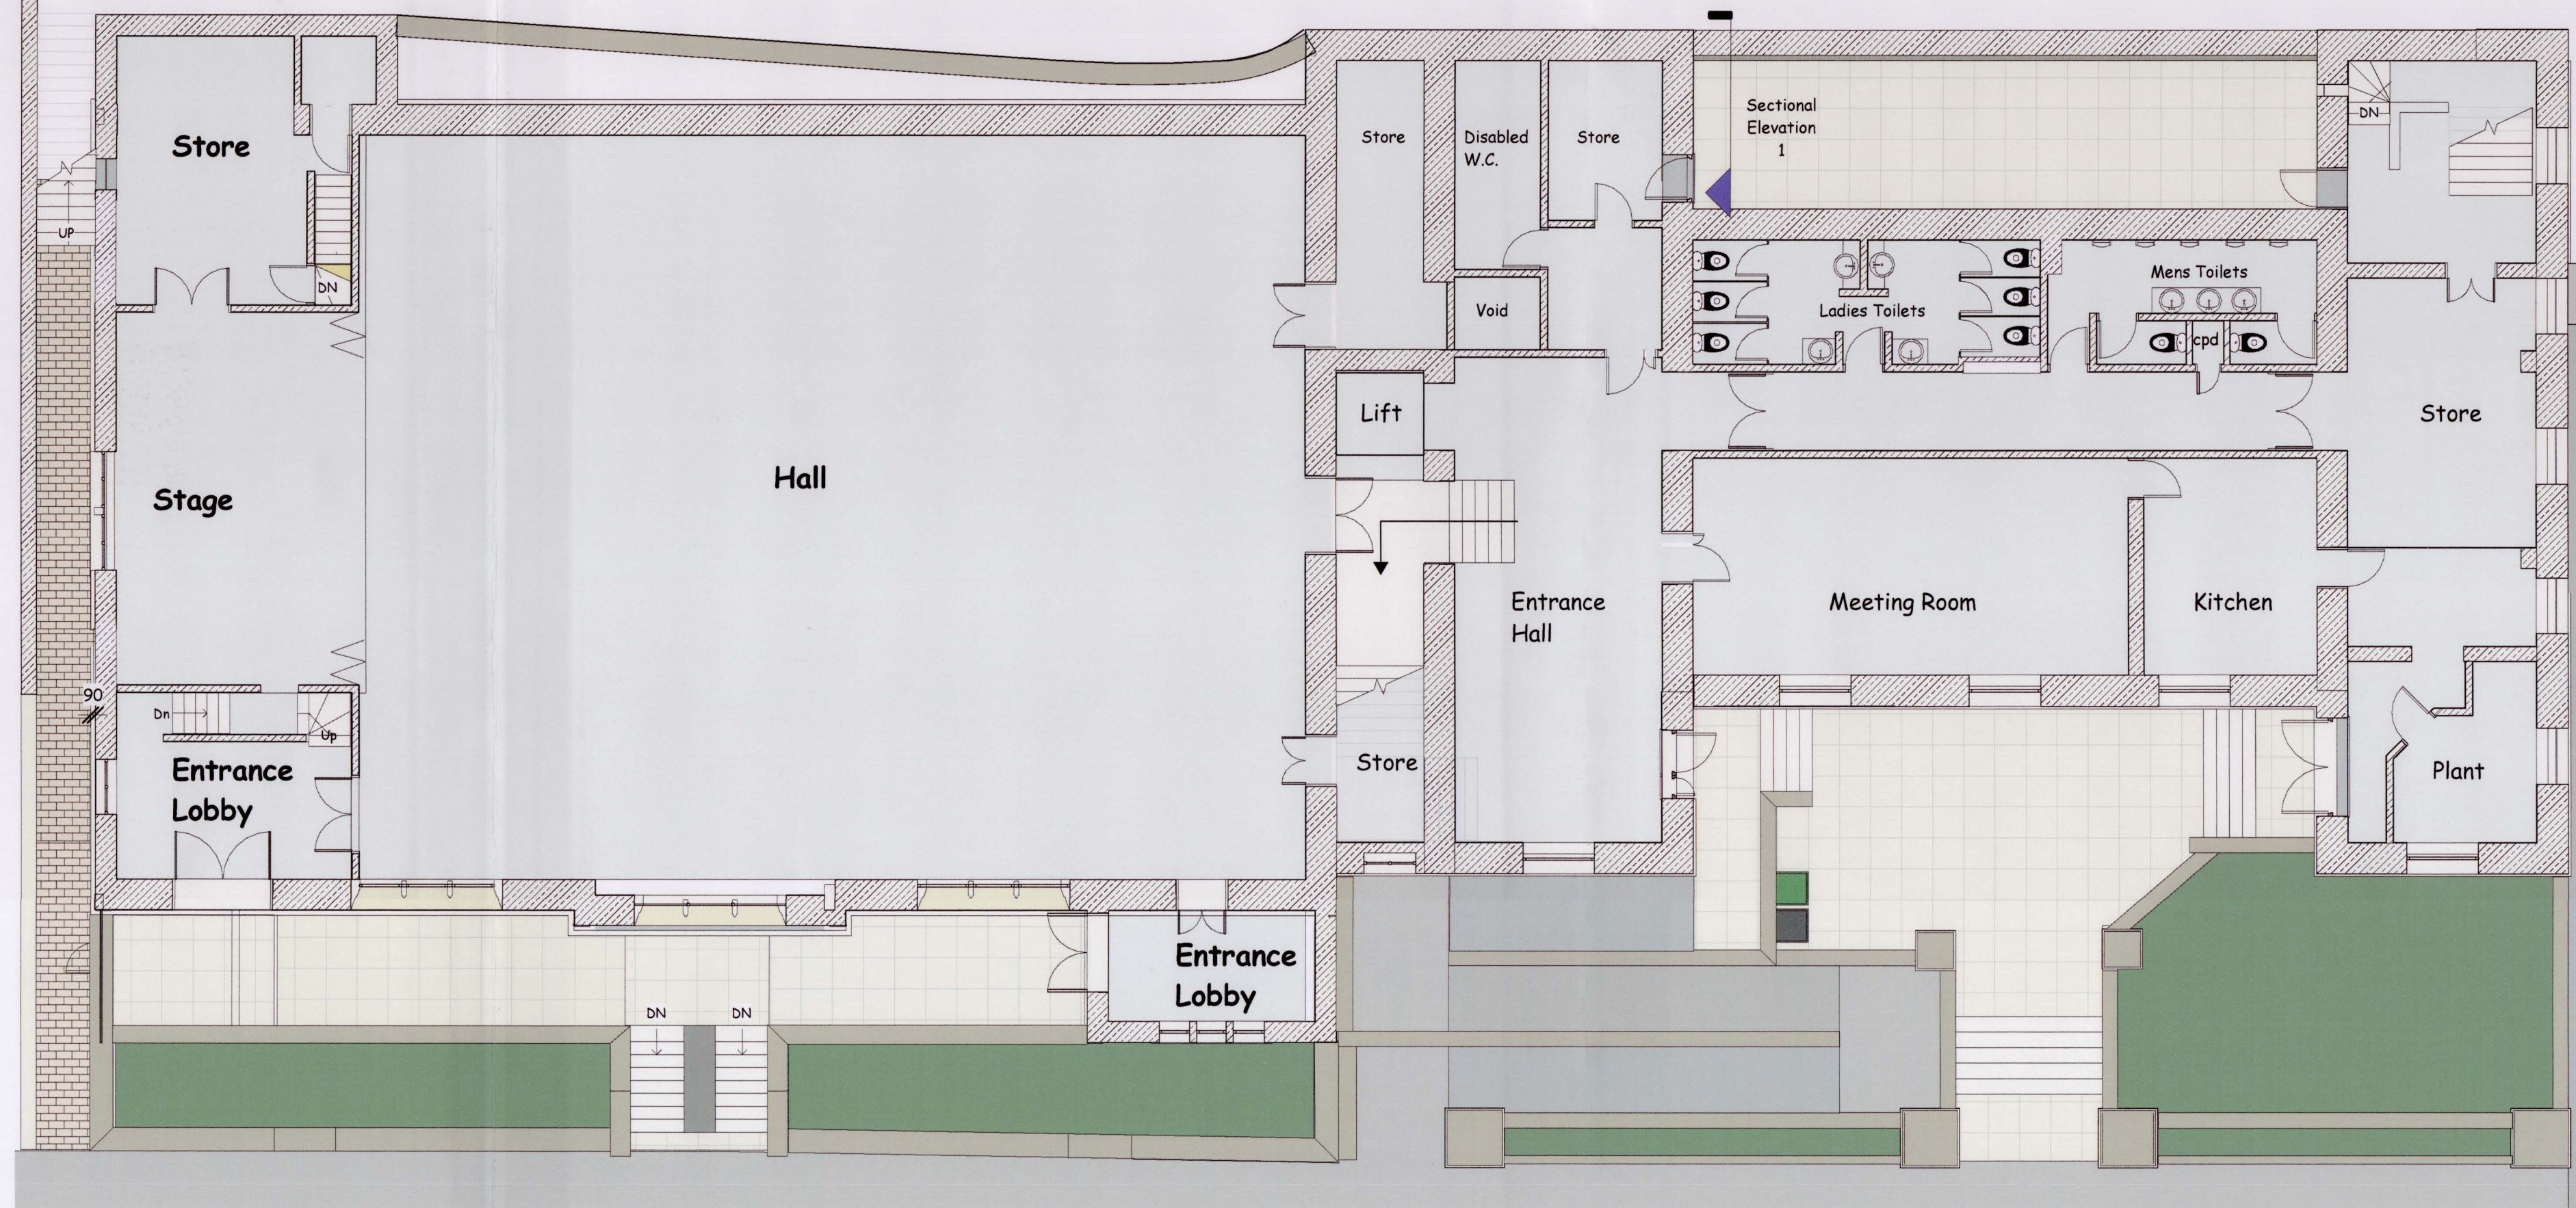


Ground Floor Plan
1 : 100

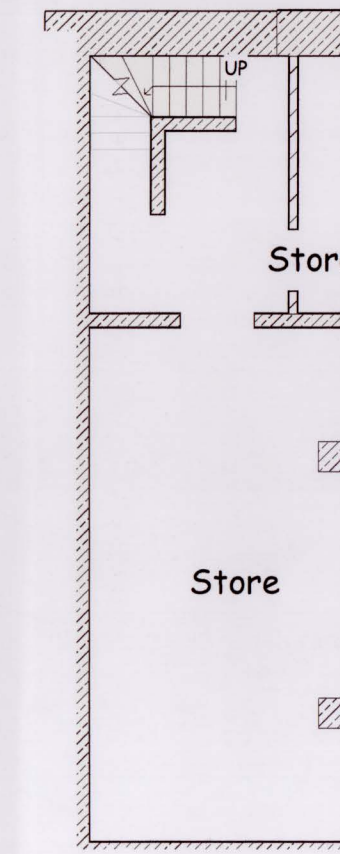

Basement.
1 : 100

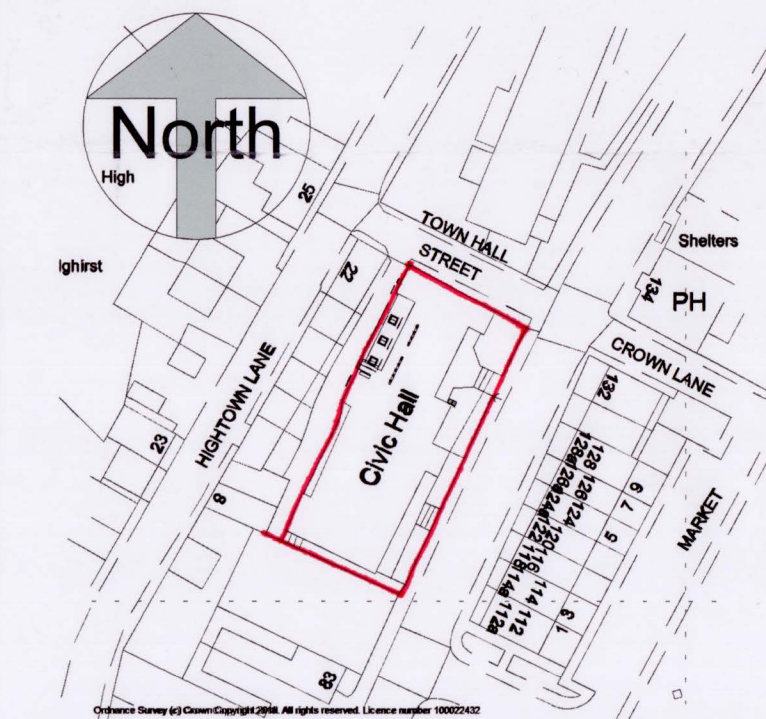

A4 Location Plan
1 : 1250

 

scale 1 : 100 @ sheet size A1

This drawing is copyright and must not be reproduced without written permission
Do not scale - Use figured dimensions only



Front Elevation SE
1 : 100

Project	Proposed Refurbishments of Holmfirth Civic Hall		
Client	Holmfirth Civic Hall Community Trust		
Dwg Title	Basement and Groundfloor as Existing		
Dwg No.	1825 - 01	Scale	1 : 100
		Date	1/09/2018
DB ARCHITECTS		31 Moor View, Meltham, Holmfirth, HD9 5RT t:01484 850579 e:david.dbarchitects@virginmedia.com	

