





Ground Floor Plan
1 : 100

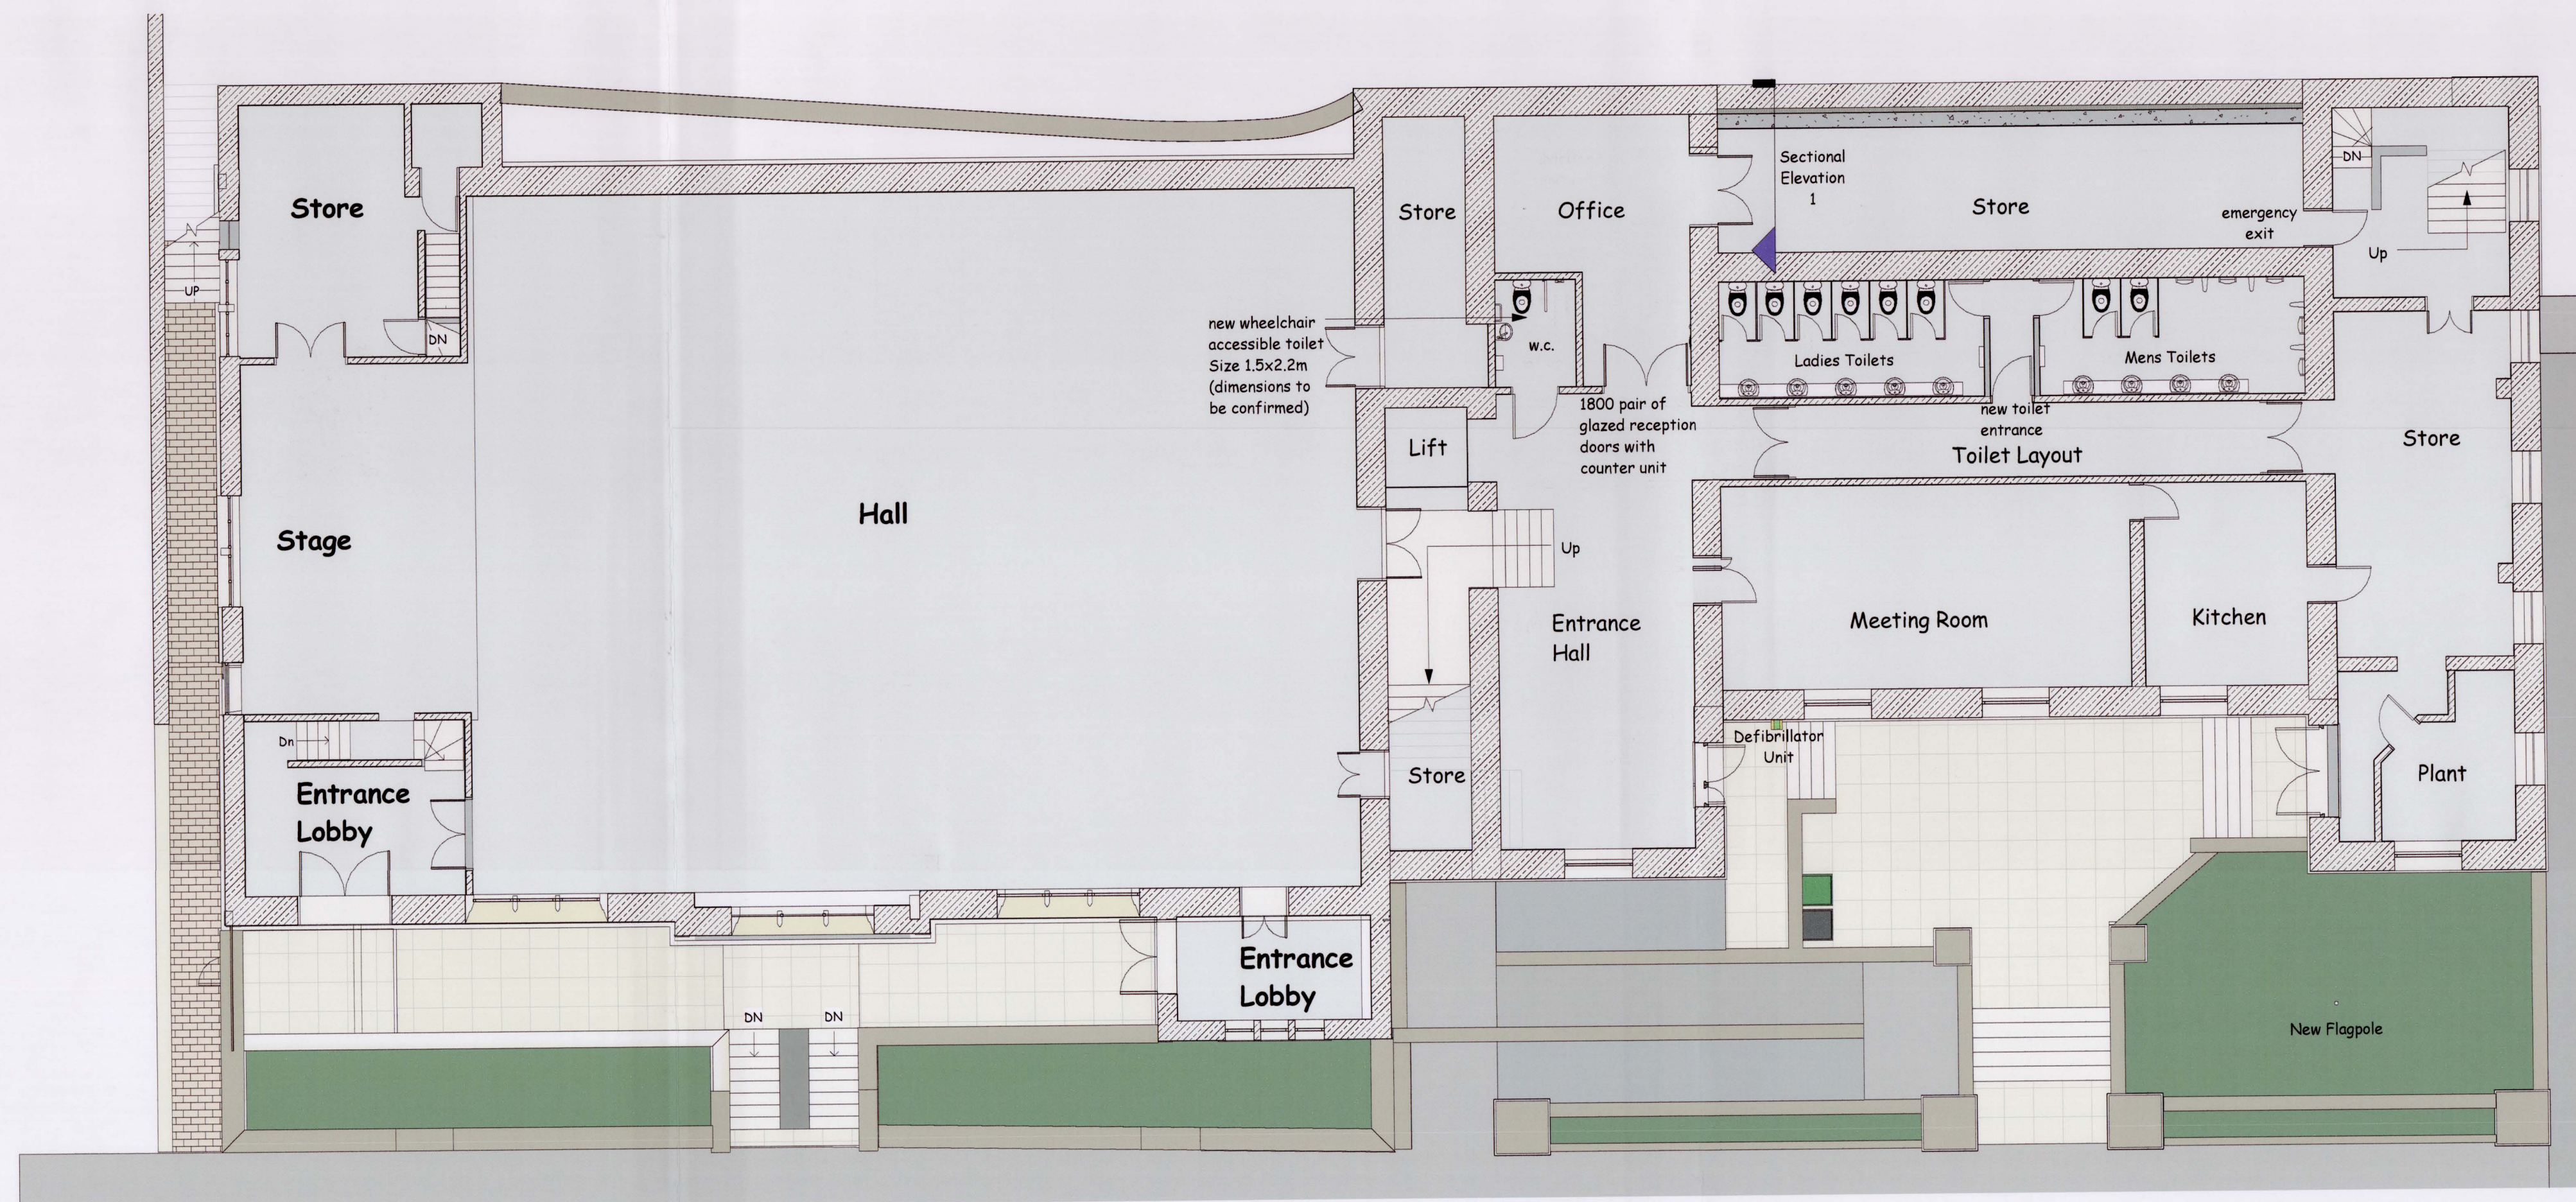

Front Elevation SE
1 : 100

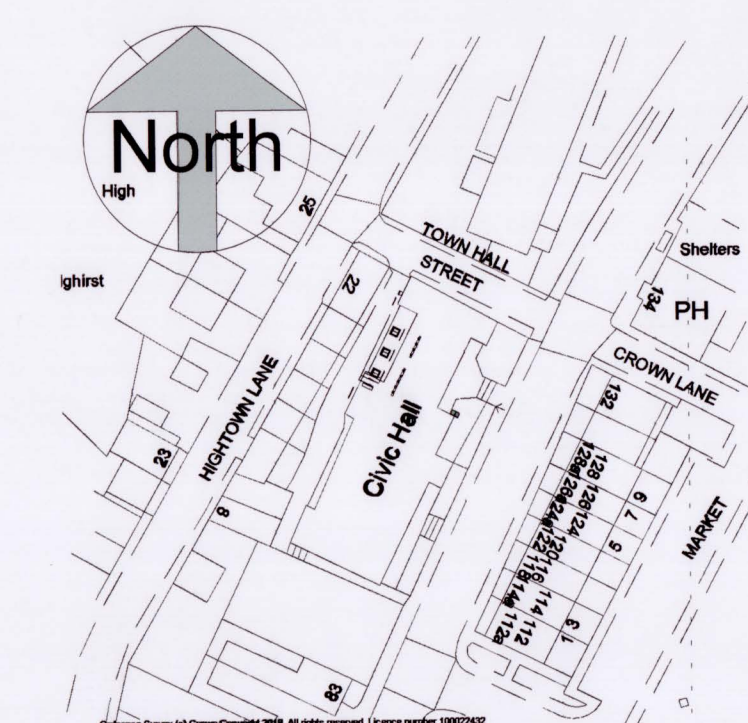

Location Plan.
1 : 1250

This drawing is copyright and must not be reproduced without written permission
Do not scale - Use figured dimensions only

Project Proposed Refurbishments of Holmfirth Civic Hall

Client Holmfirth Civic Hall Community Trust

Dwg Title Ground Floor as Proposed

Dwg No. 1825 - 04

Scale 1 : 100

Date 1/08/2019

DB ARCHITECTS

31 Moor View, Meltham, Holmfirth, HD9 5RT
t:01484 850579 e:david.dbarchitects@virginmedia.com

