




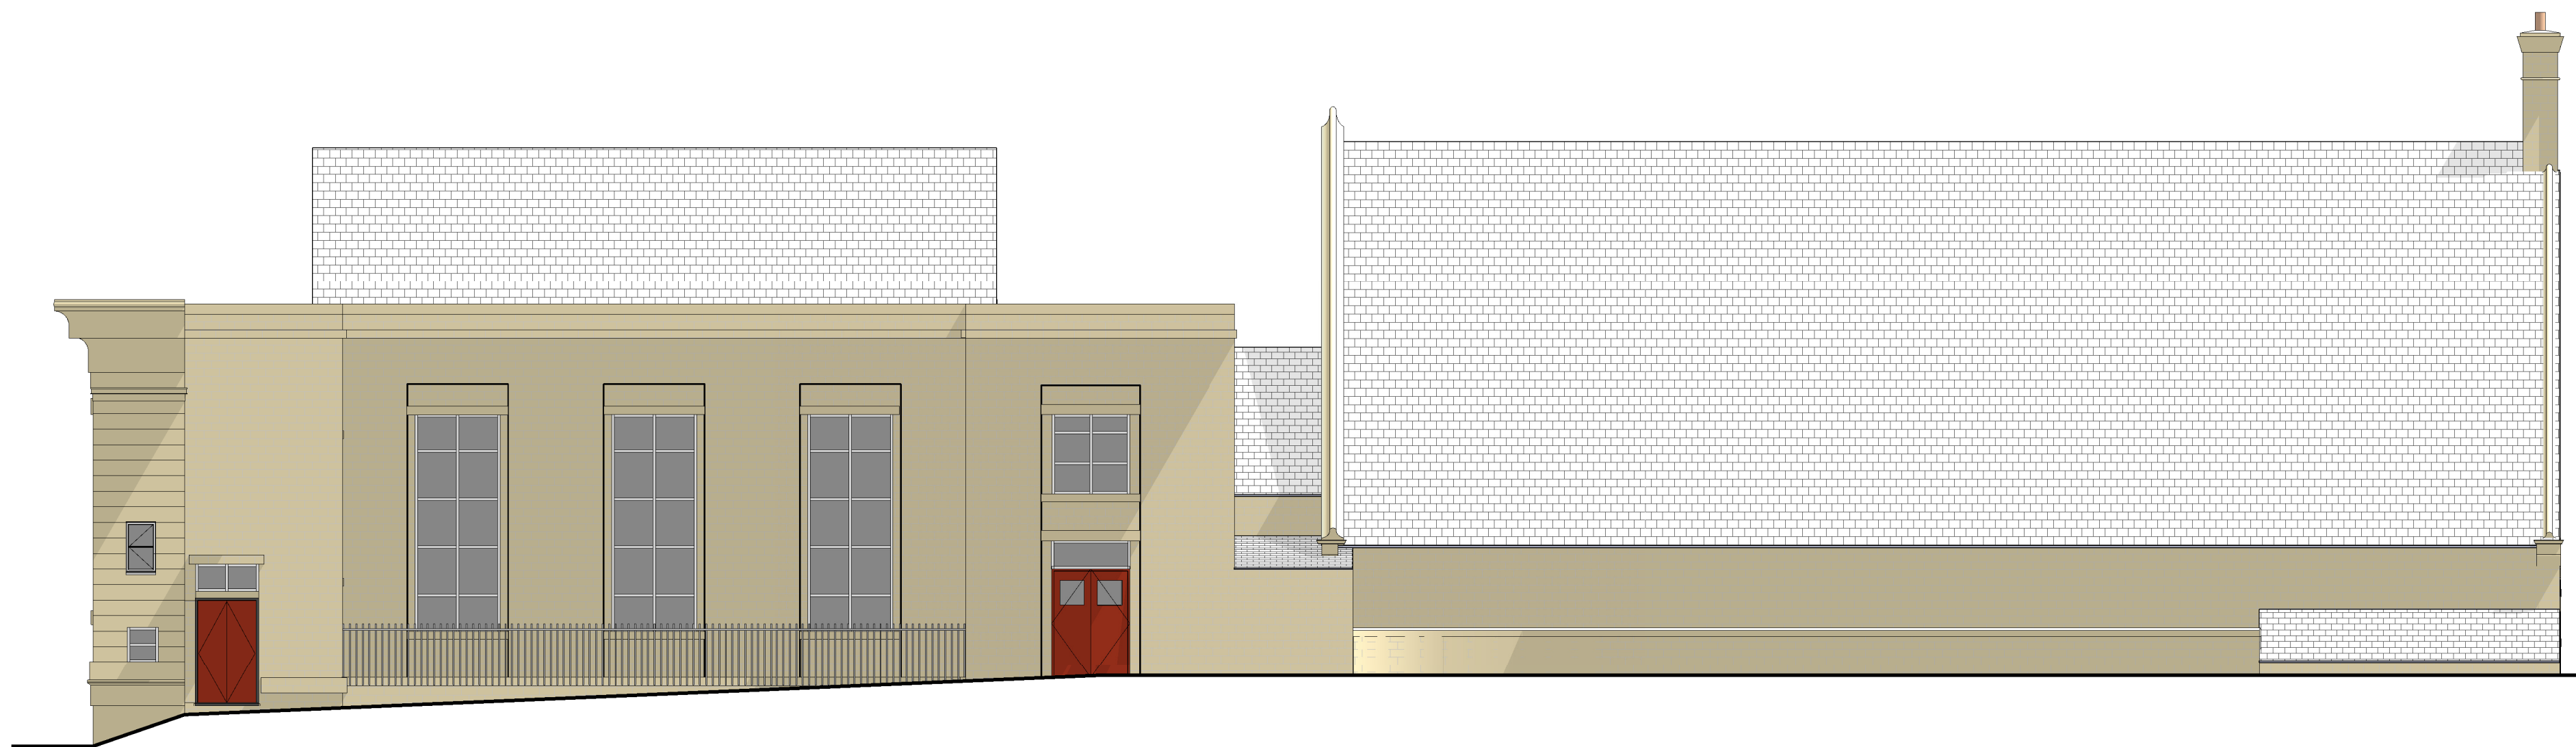


Rear Elevation
1 : 100

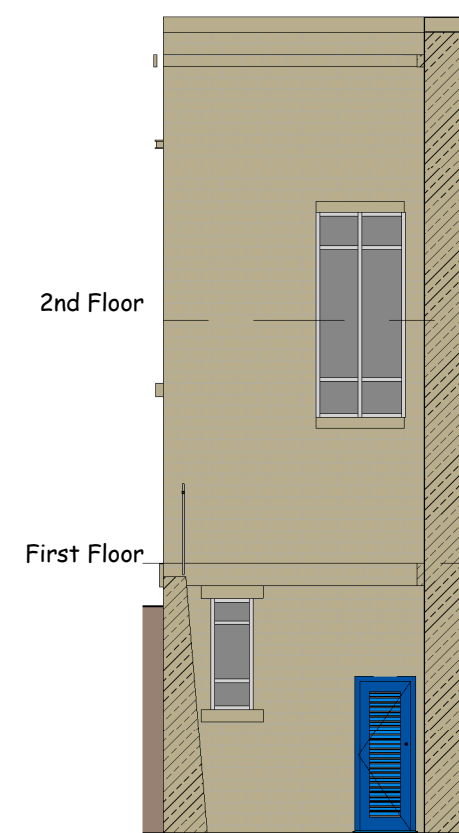

Sectional Elevation 2.
1 : 100

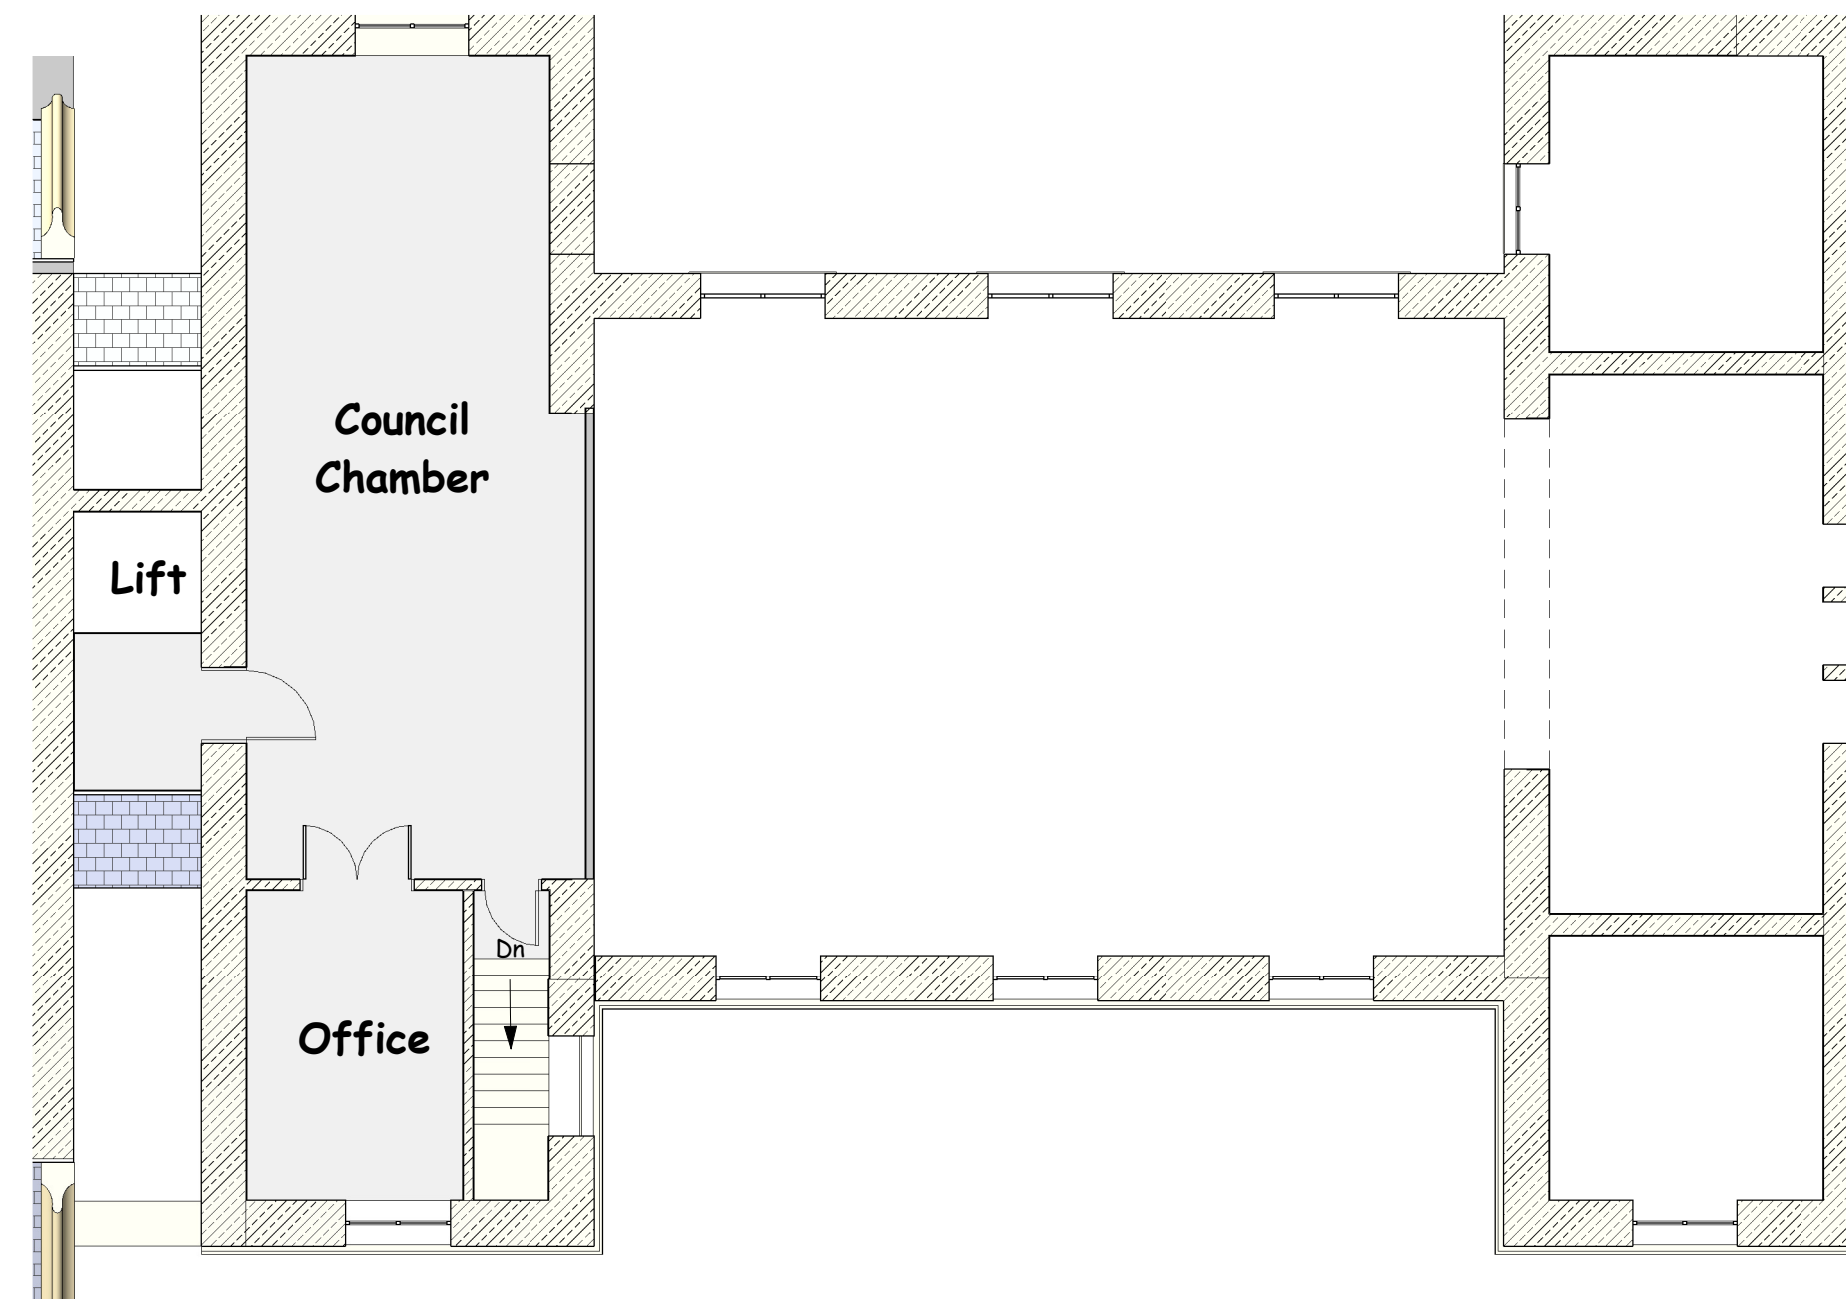

Second Floor CH
1 : 100

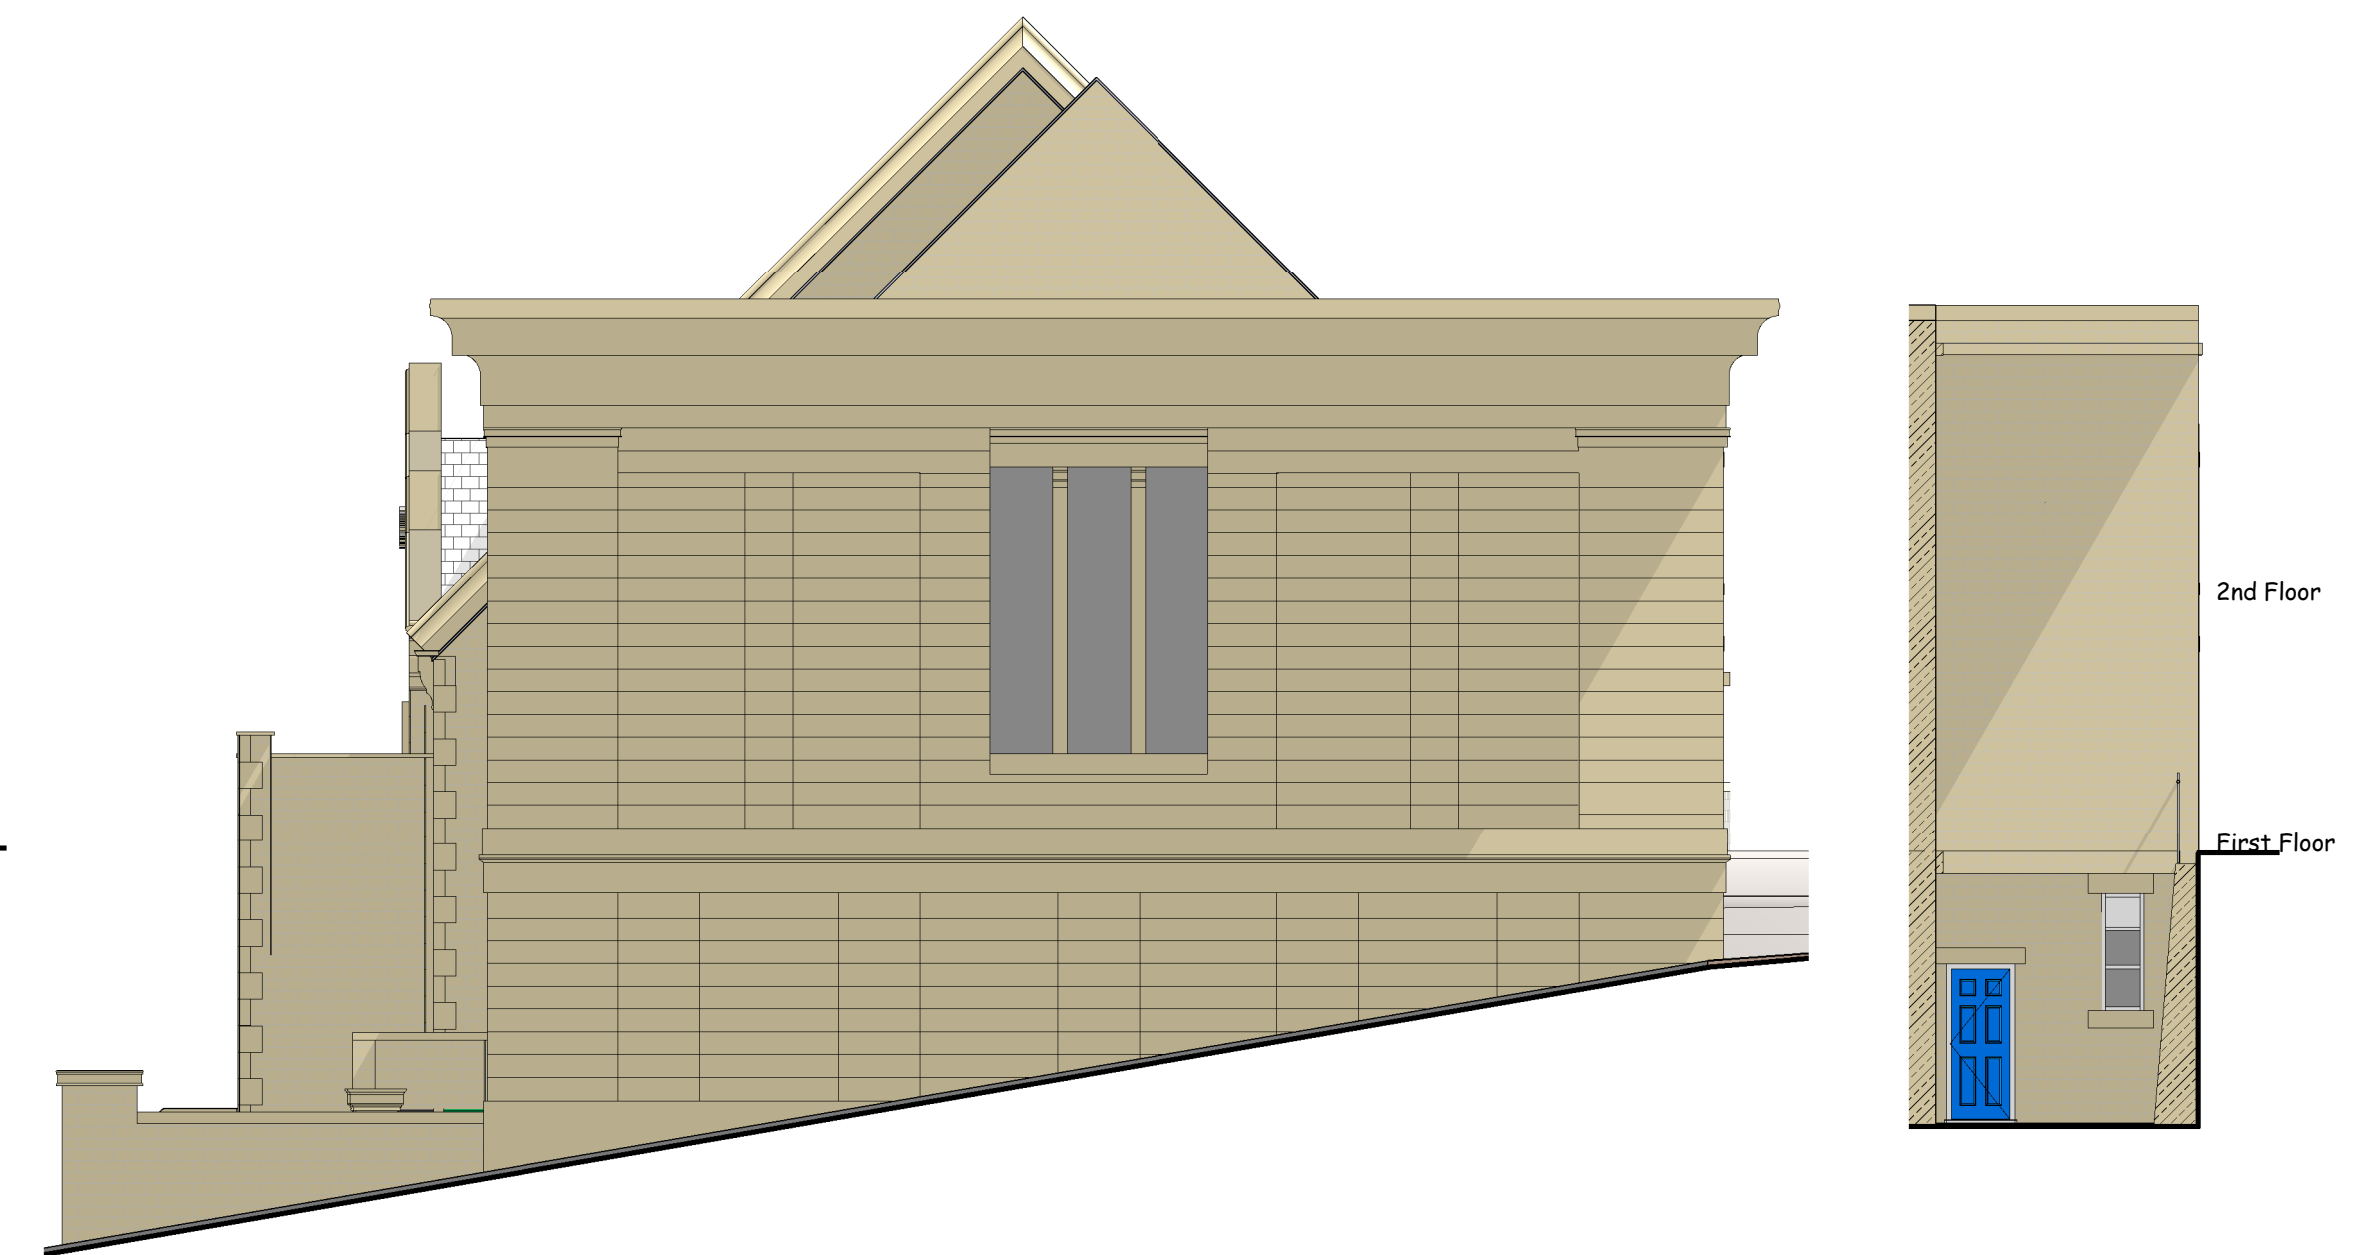


Side Elevation NE
1 : 100

Sectional Elevation 1
1 : 100



Side Elevation SW
1 : 100

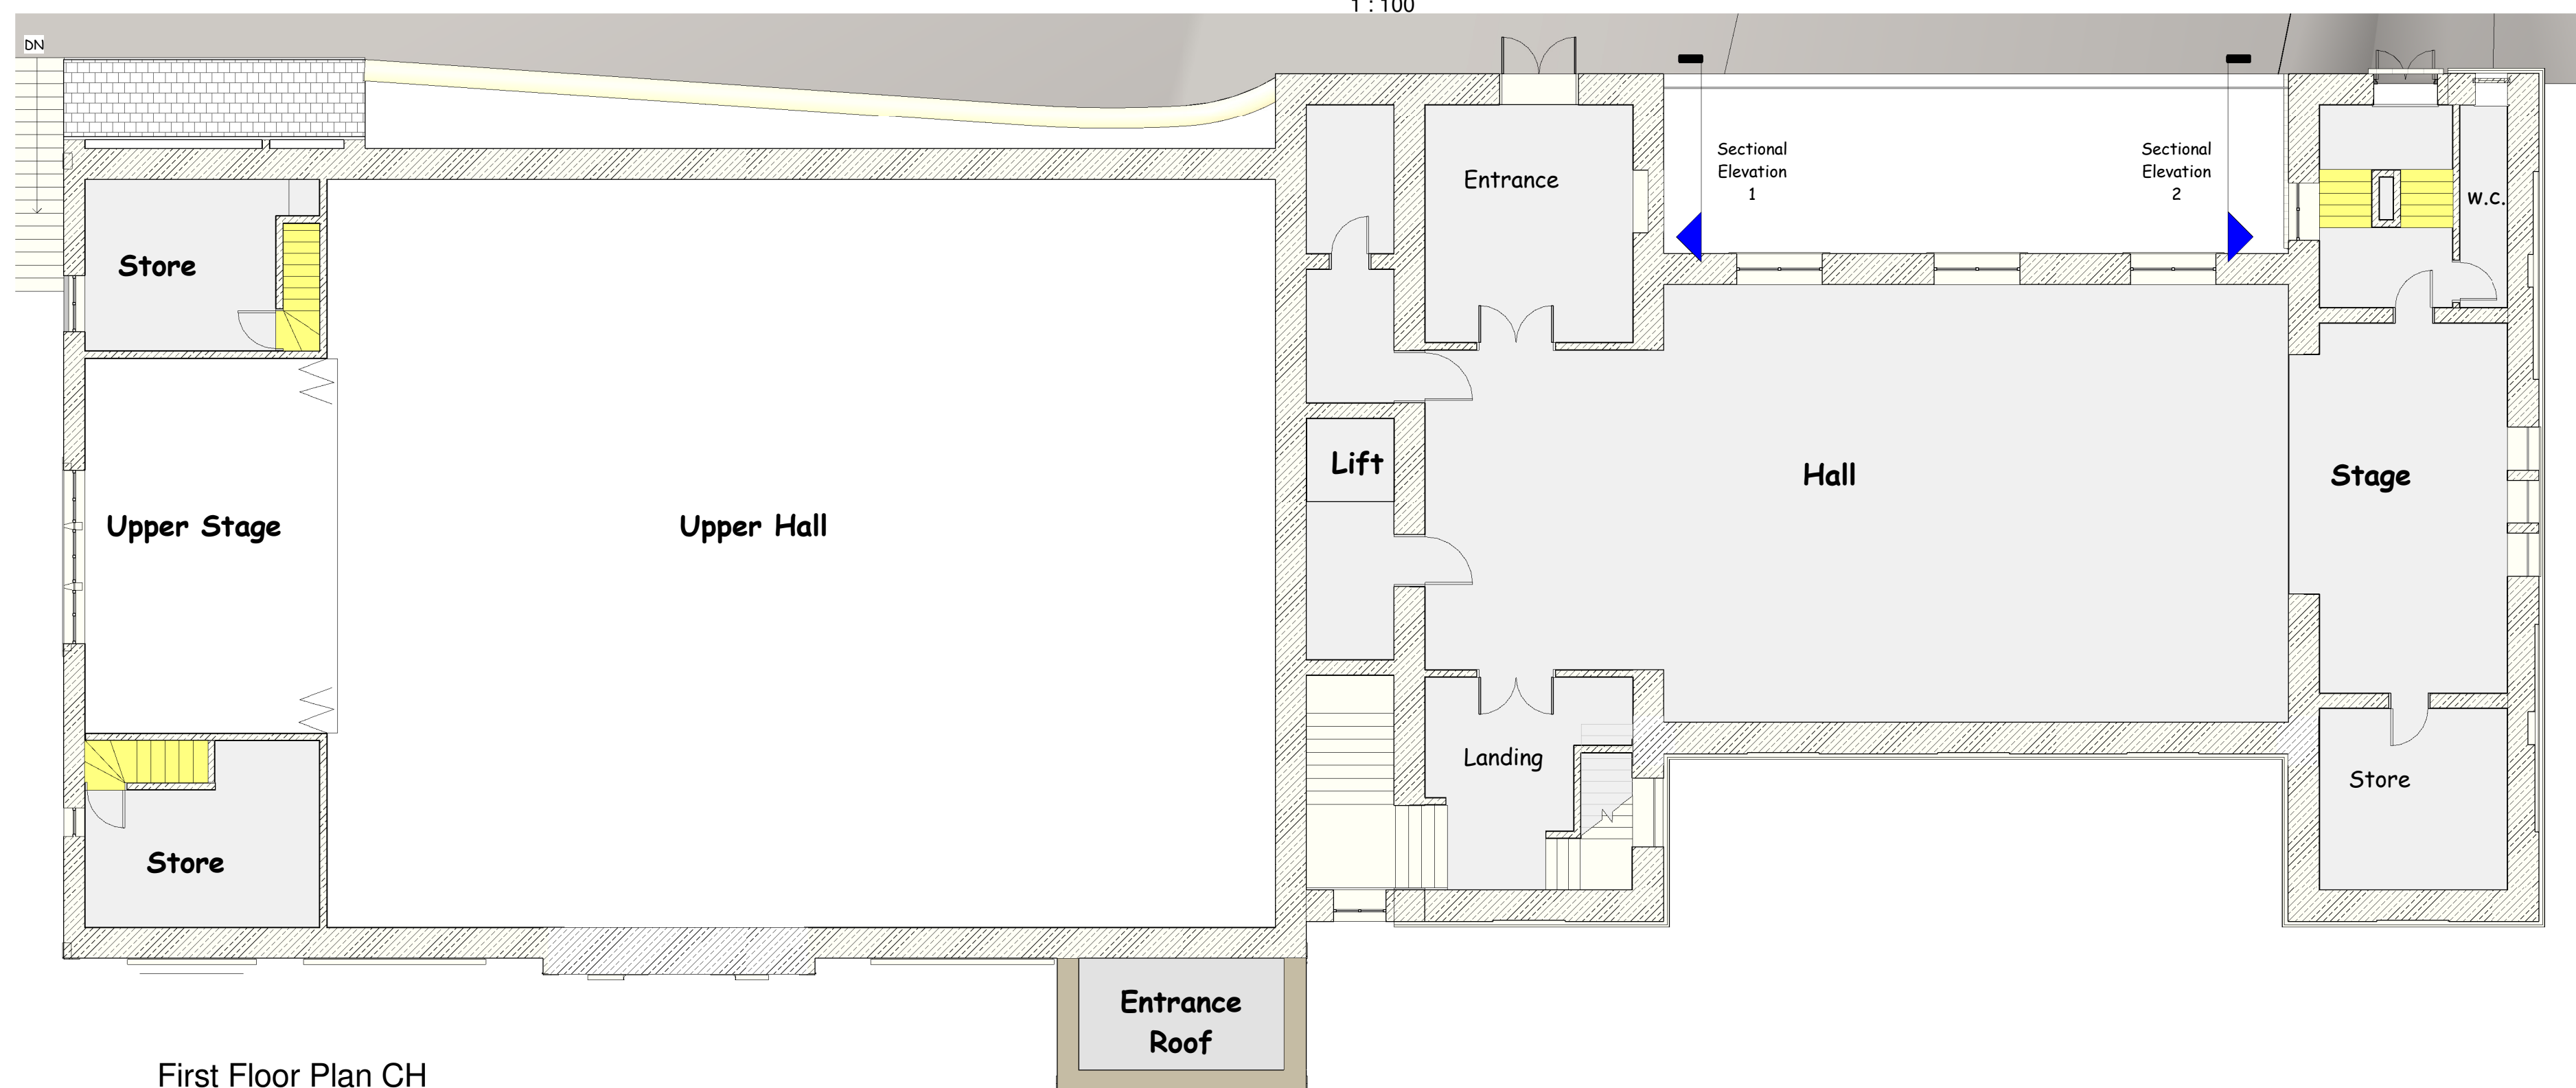

First Floor Plan CH
1 : 100

This drawing is copyright and must not be reproduced without written permission
Do not scale - Use figured dimensions only

Project	Proposed Refurbishments of Holmfirth Civic Hall		
Client	Holmfirth Civic Hall Community Trust		
Dwg Title	First and Second Floor as Existing		
Dwg No.	1825 - 02	Scale	1 : 100
		Date	1/09/2018

DB ARCHITECTS

31 Moor View, Meltham, Holmfirth, HD9 5RT
t:01484 850579 e:david.dbarchitects@virginmedia.com

