





Front Elevation as Existing

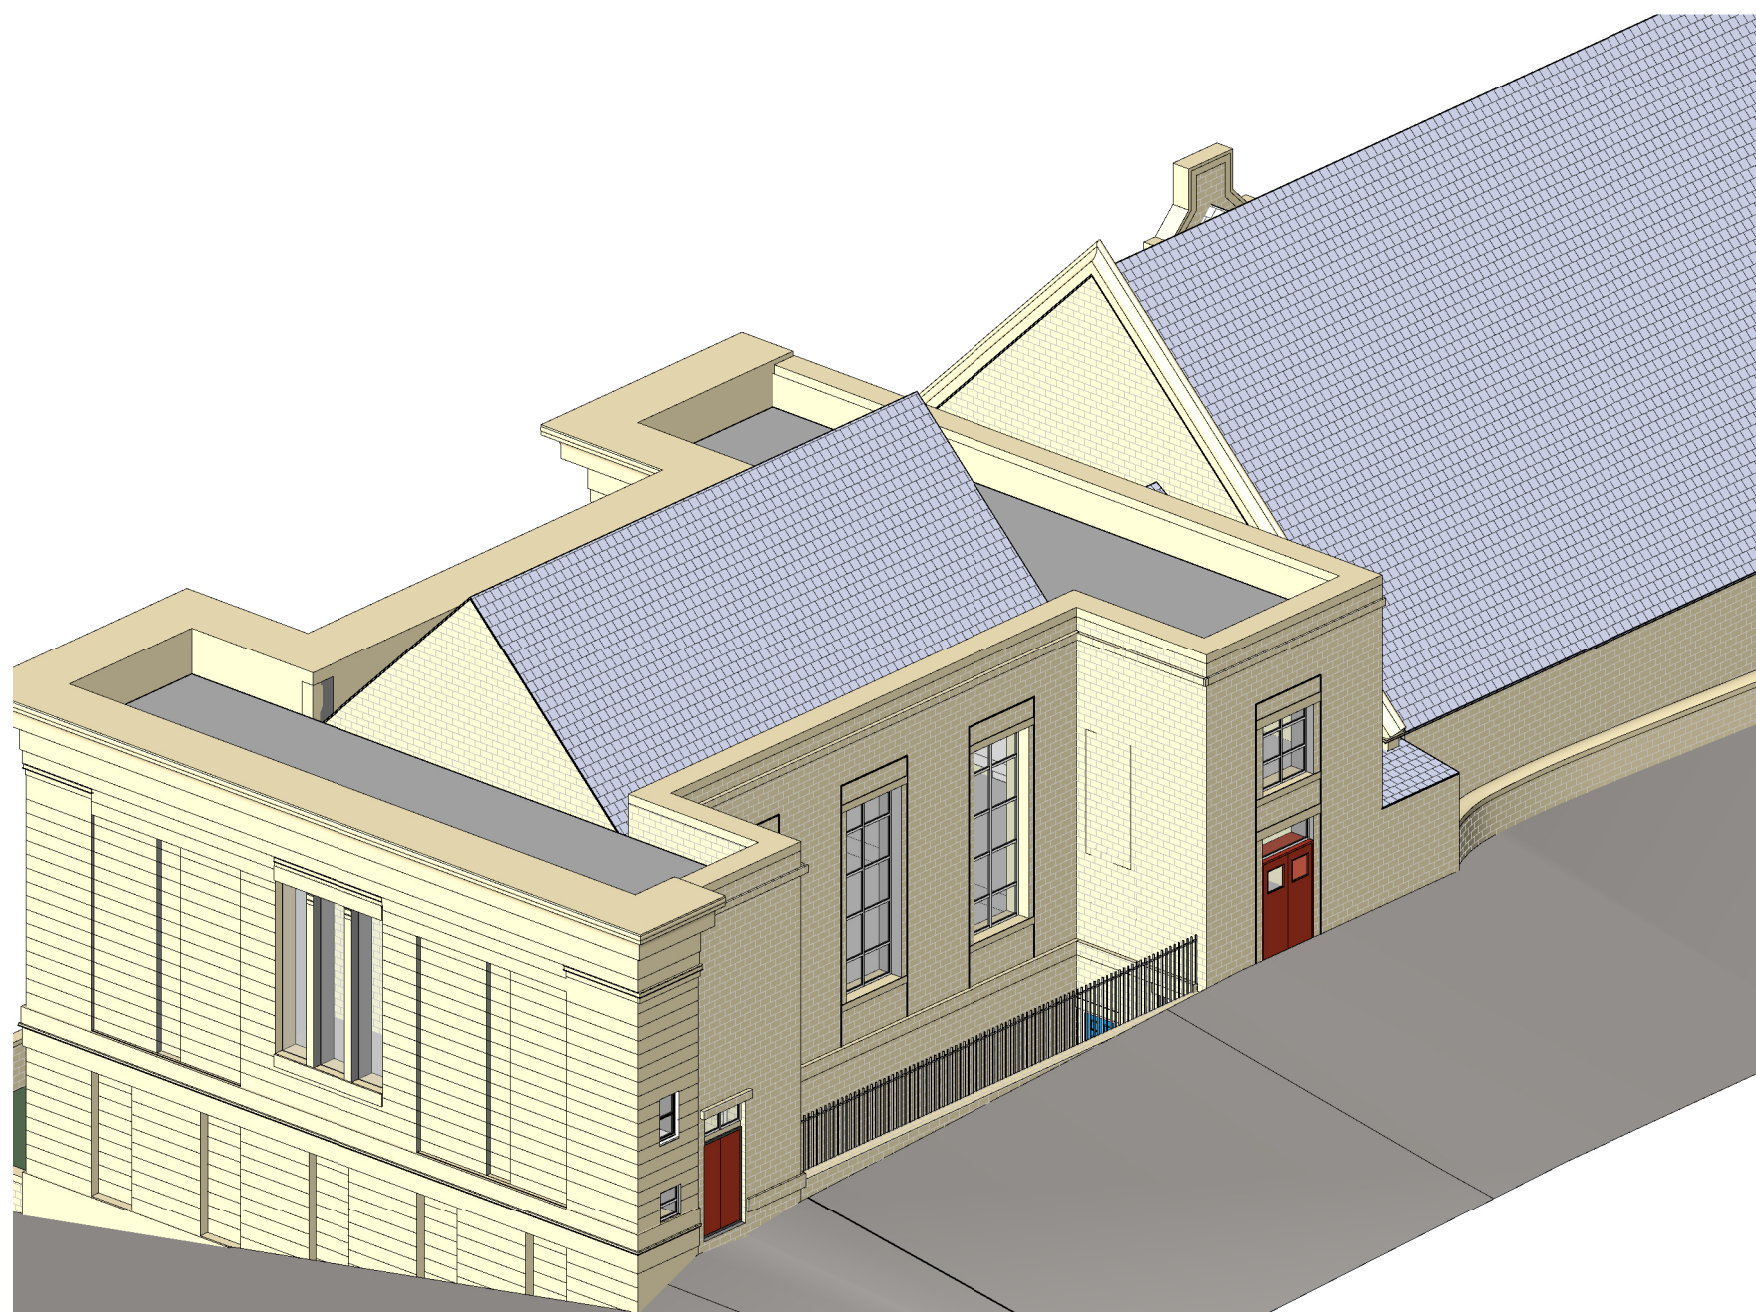



Front Elevation as Proposed



Rear Elevation as Existing

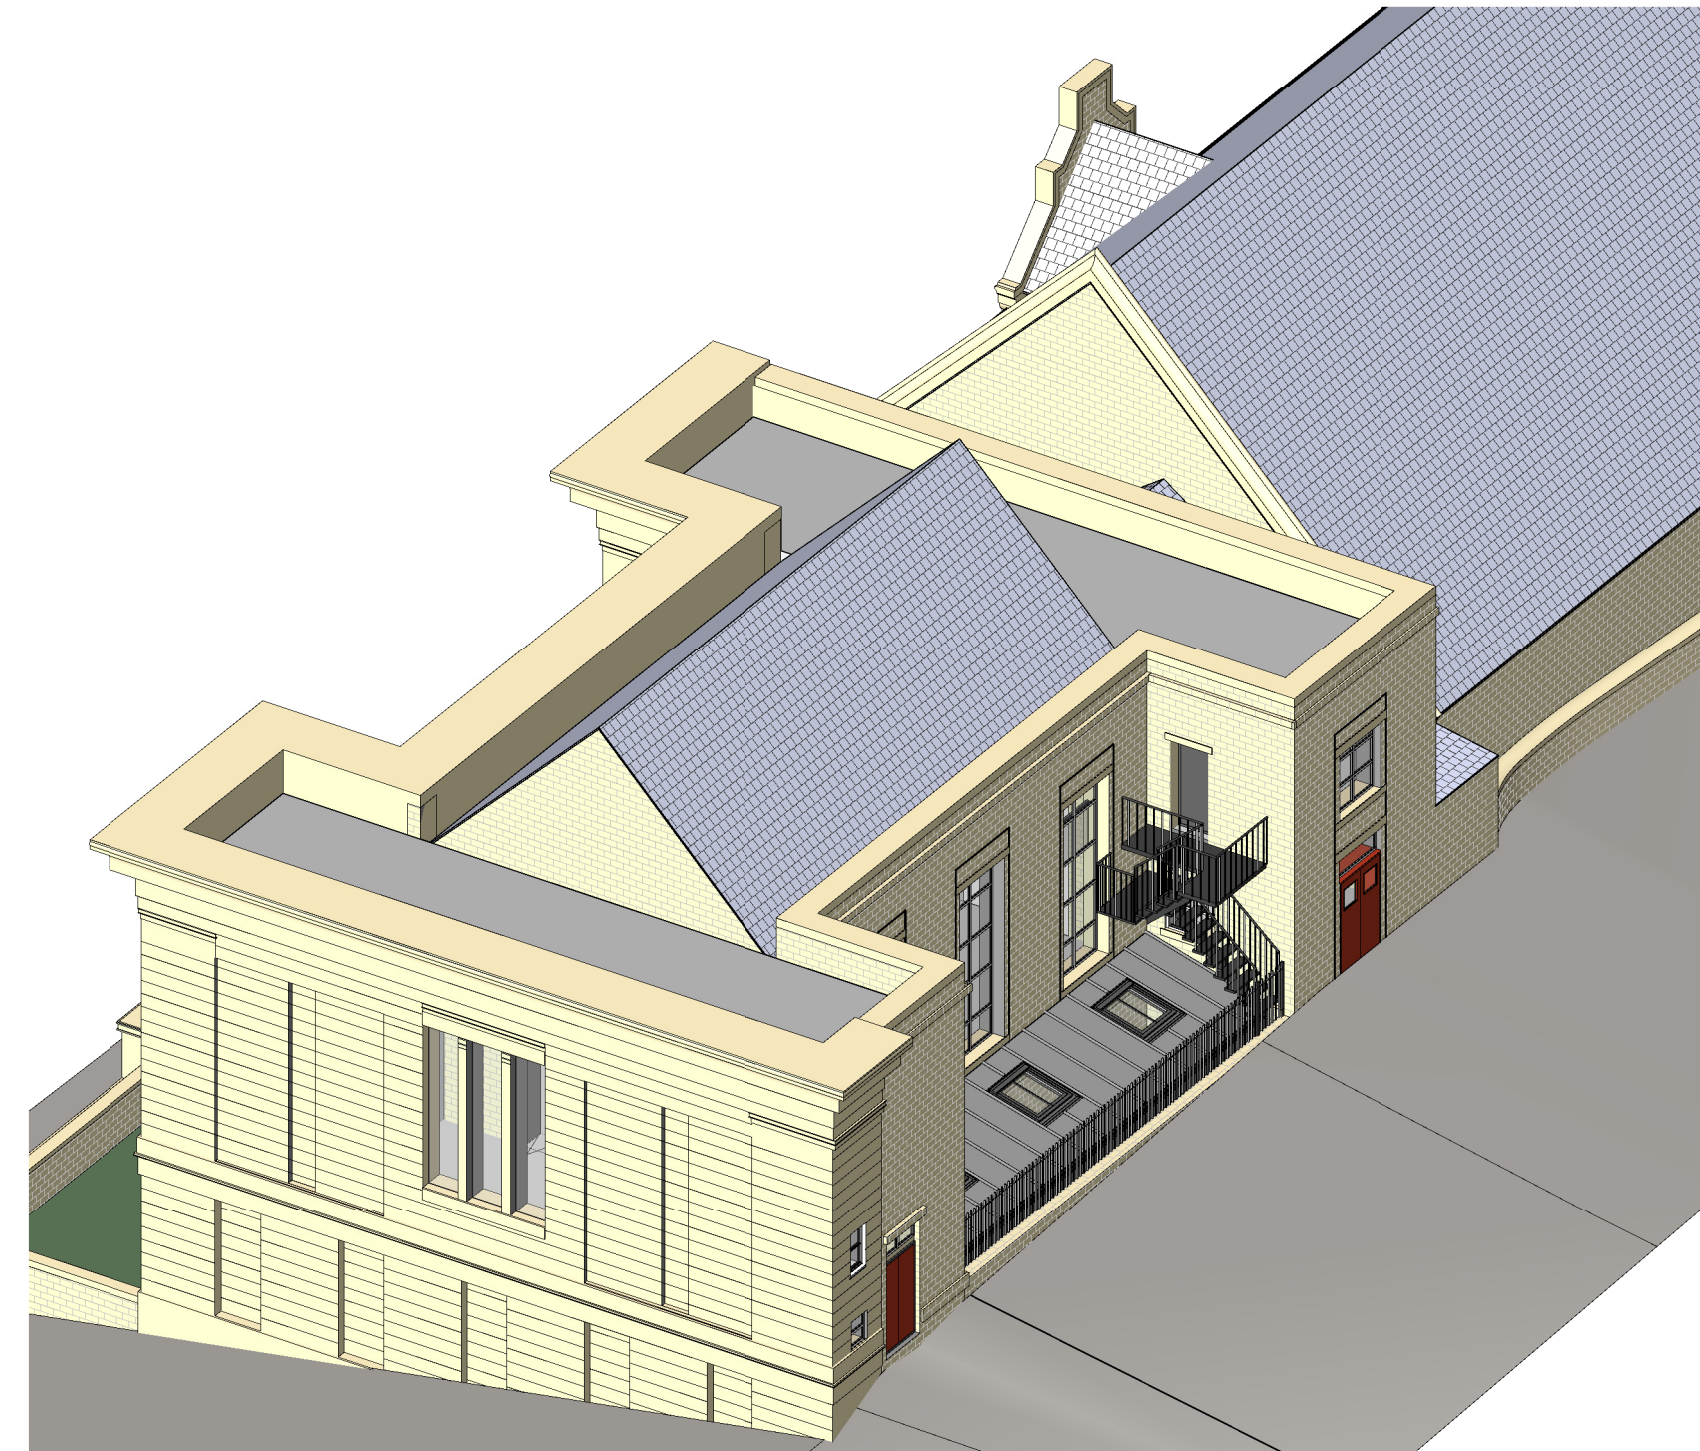

Rear Elevation as Proposed

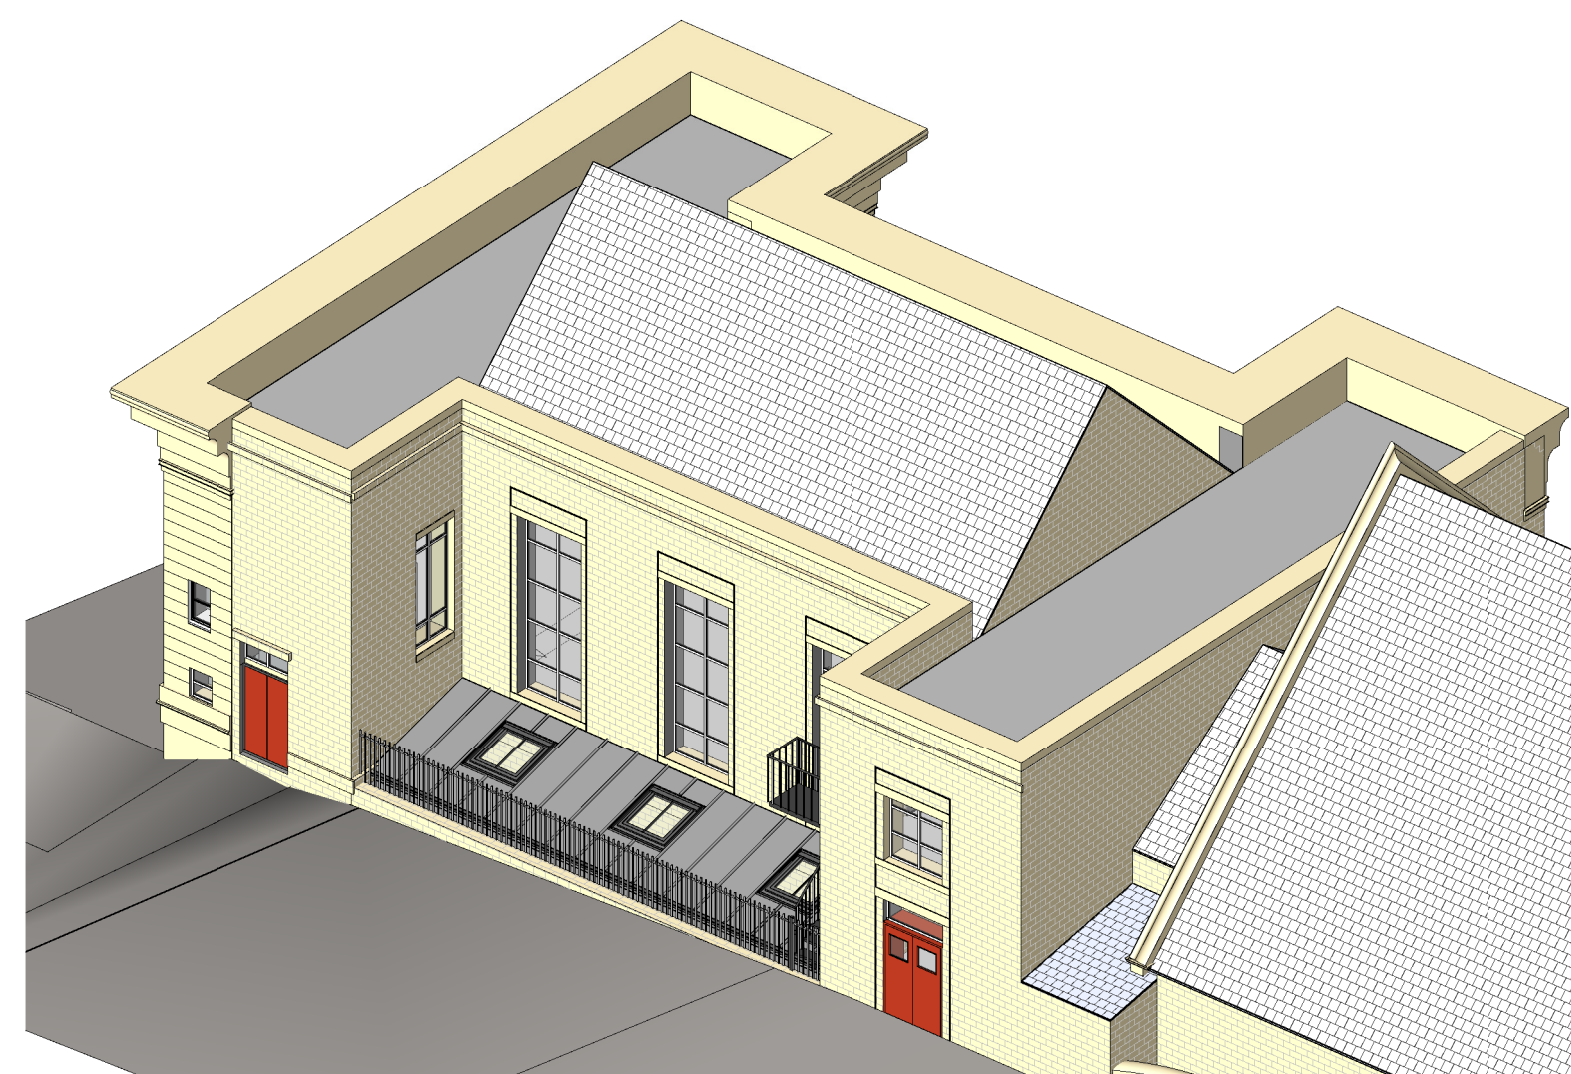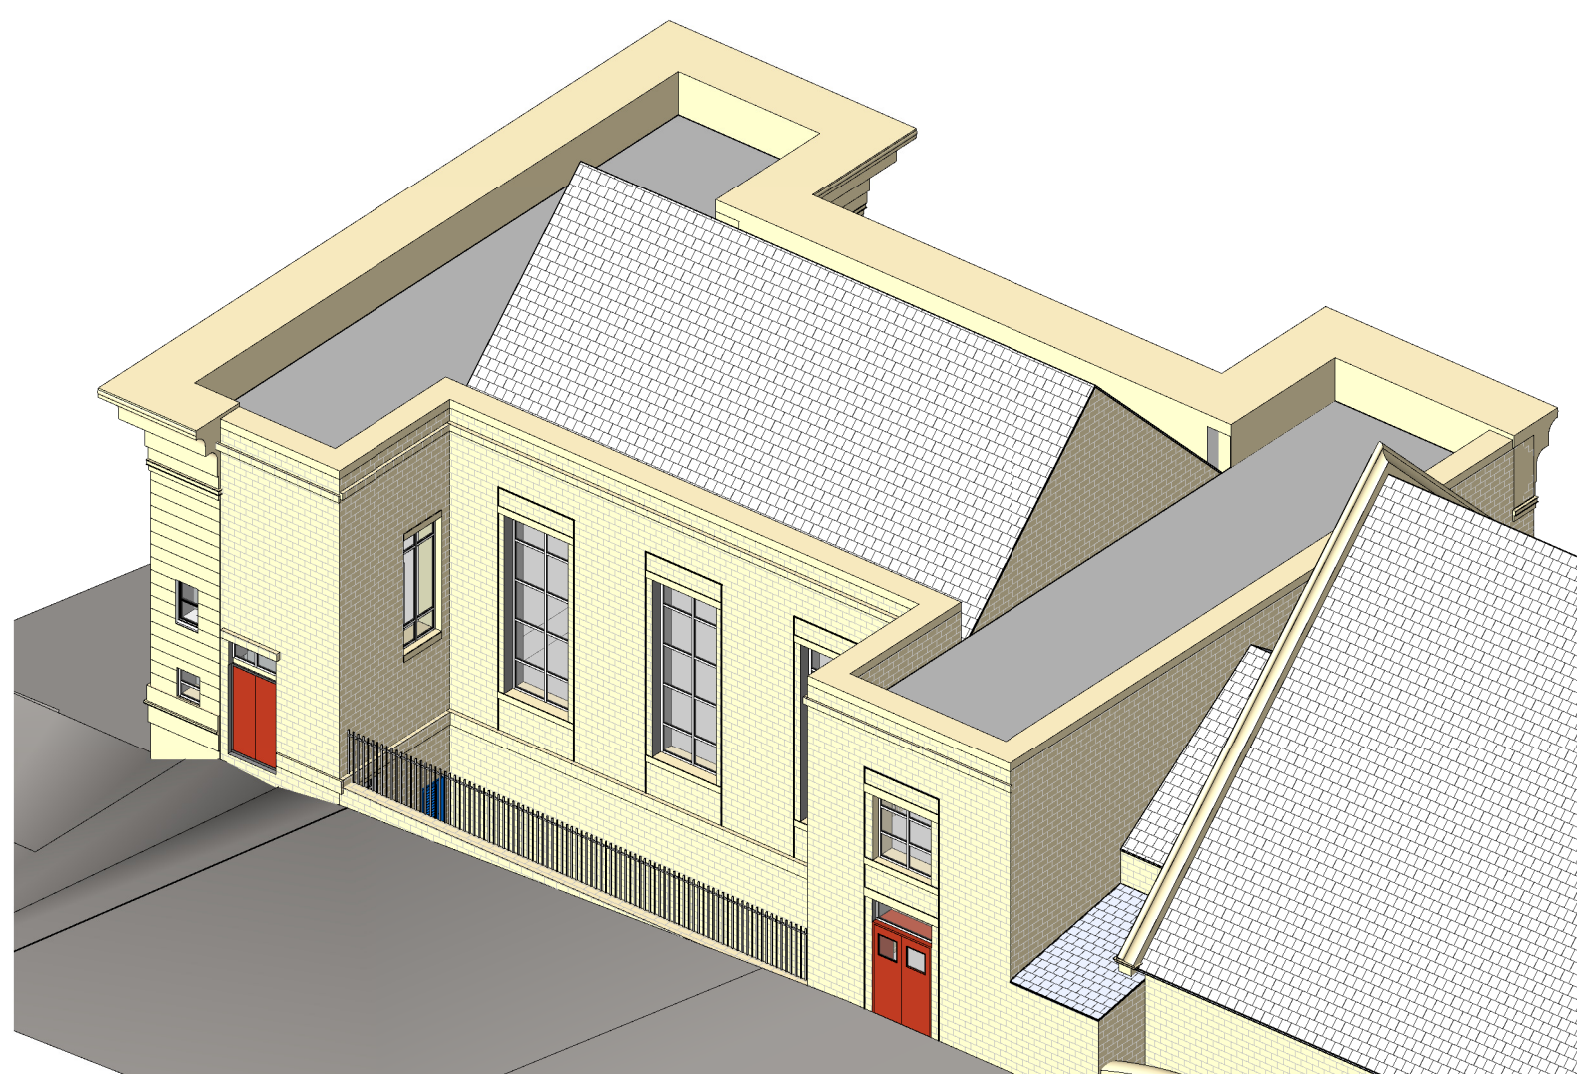

This drawing is copyright and must not be reproduced without written permission
Do not scale - Use figured dimensions only

Project	Proposed Refurbishments of Holmfirth Civic Hall		
Client	Holmfirth Civic Hall Community Trust		
Dwg Title	Views as Existing and Proposed		
Dwg No.	1825 - 03A	Date	31/12/2019

DB ARCHITECTS

Scale

31 Moor View, Meltham, Holmfirth, HD9 5RT

t:01484 850579 e:david.dbarchitects@virginmedia.com

