




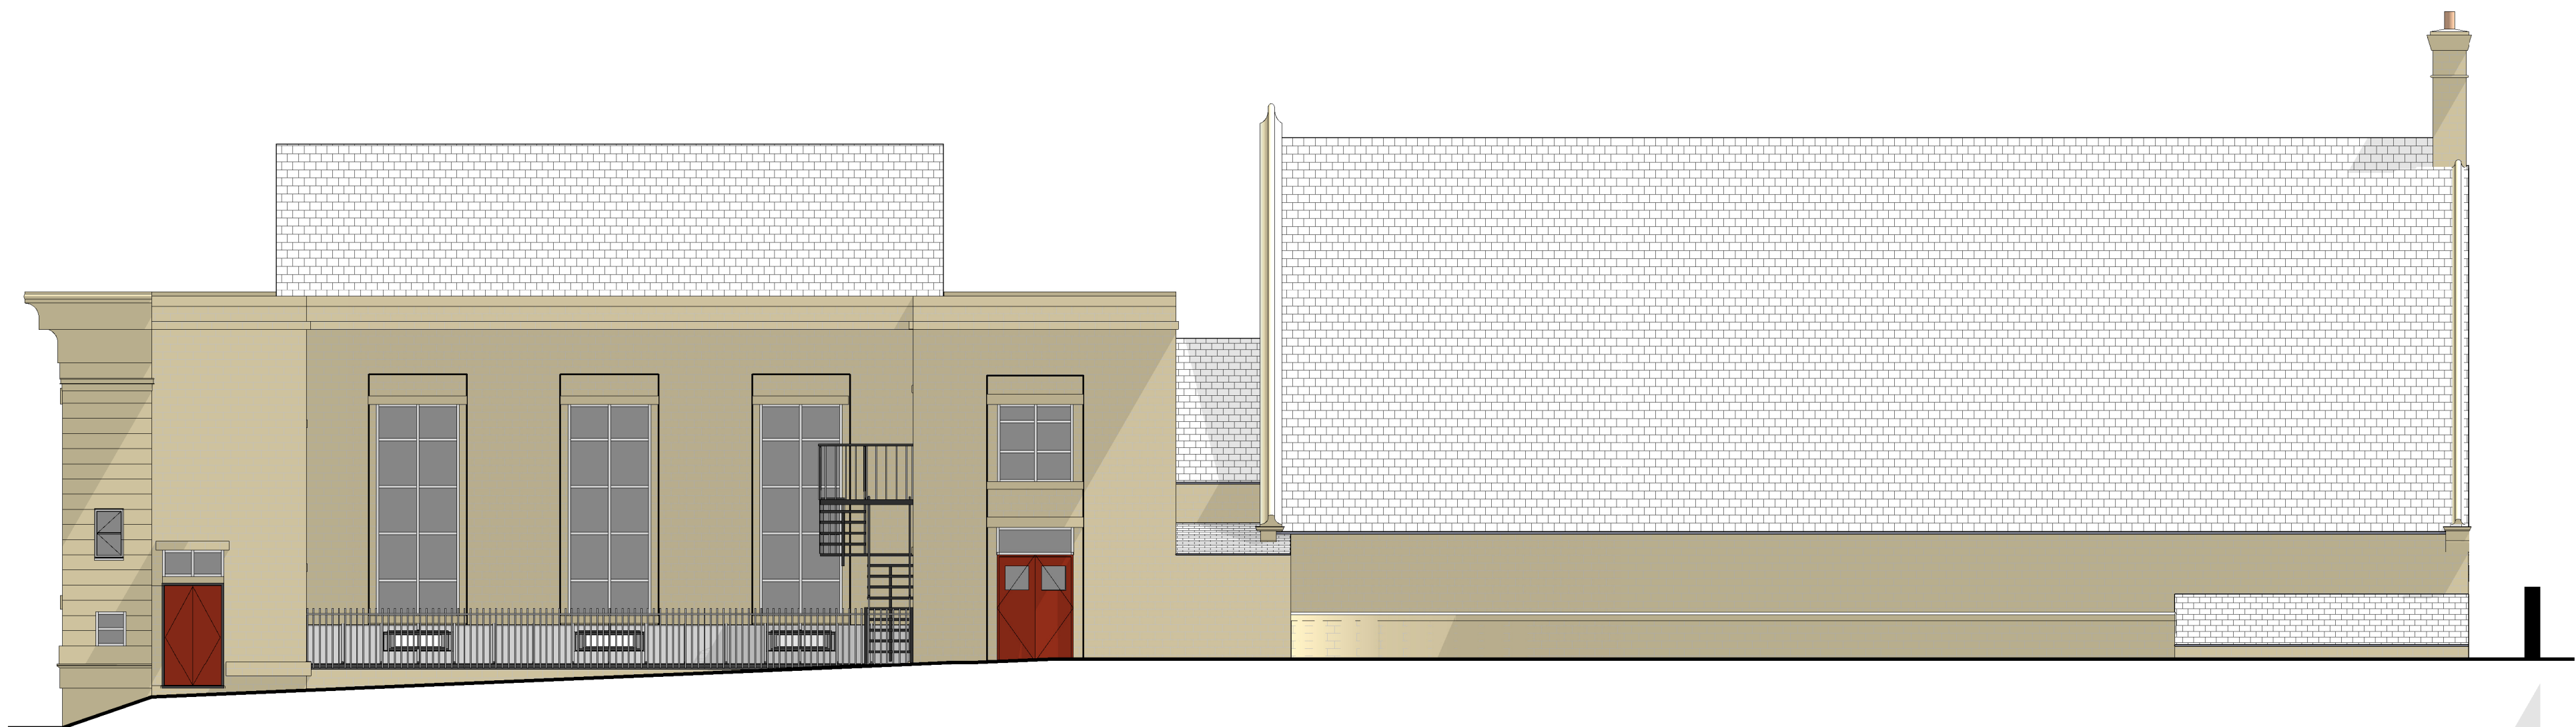


Rear Elevation
1 : 100

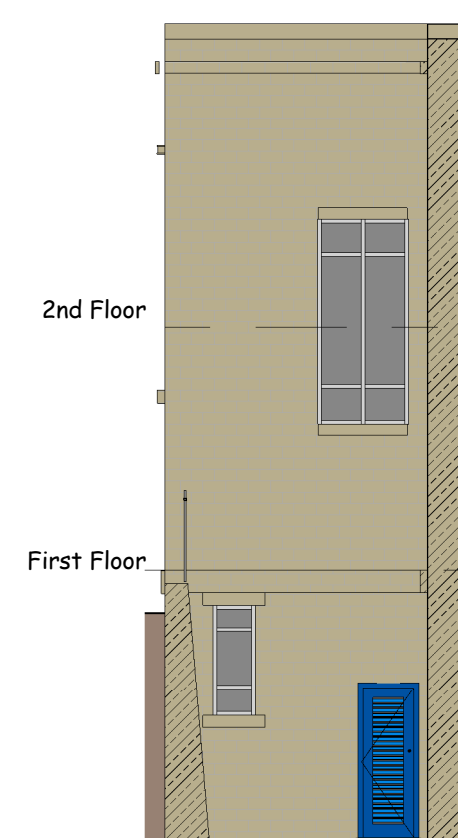


Sectional Elevation 2
1 : 100

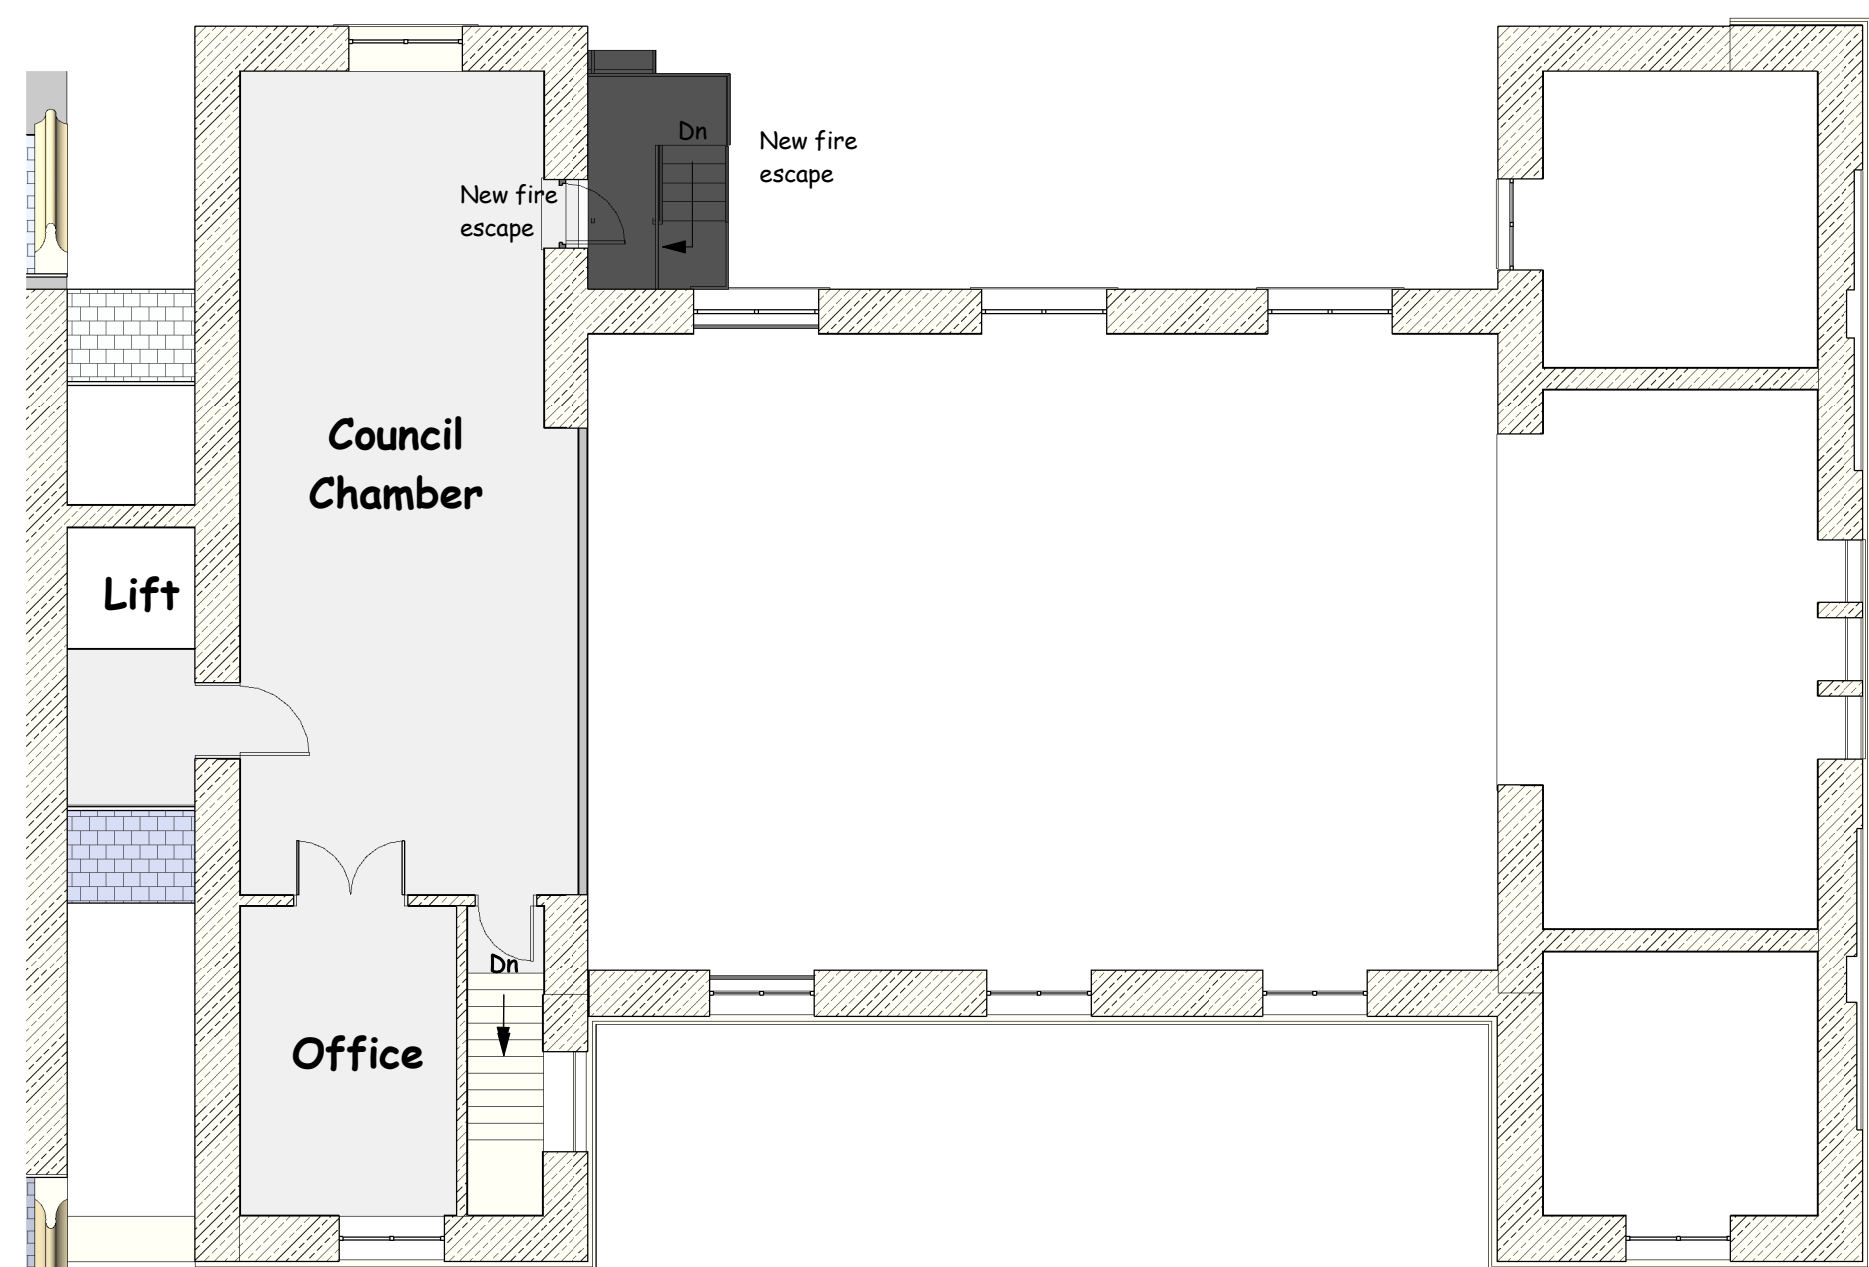

Second Floor
1 : 100

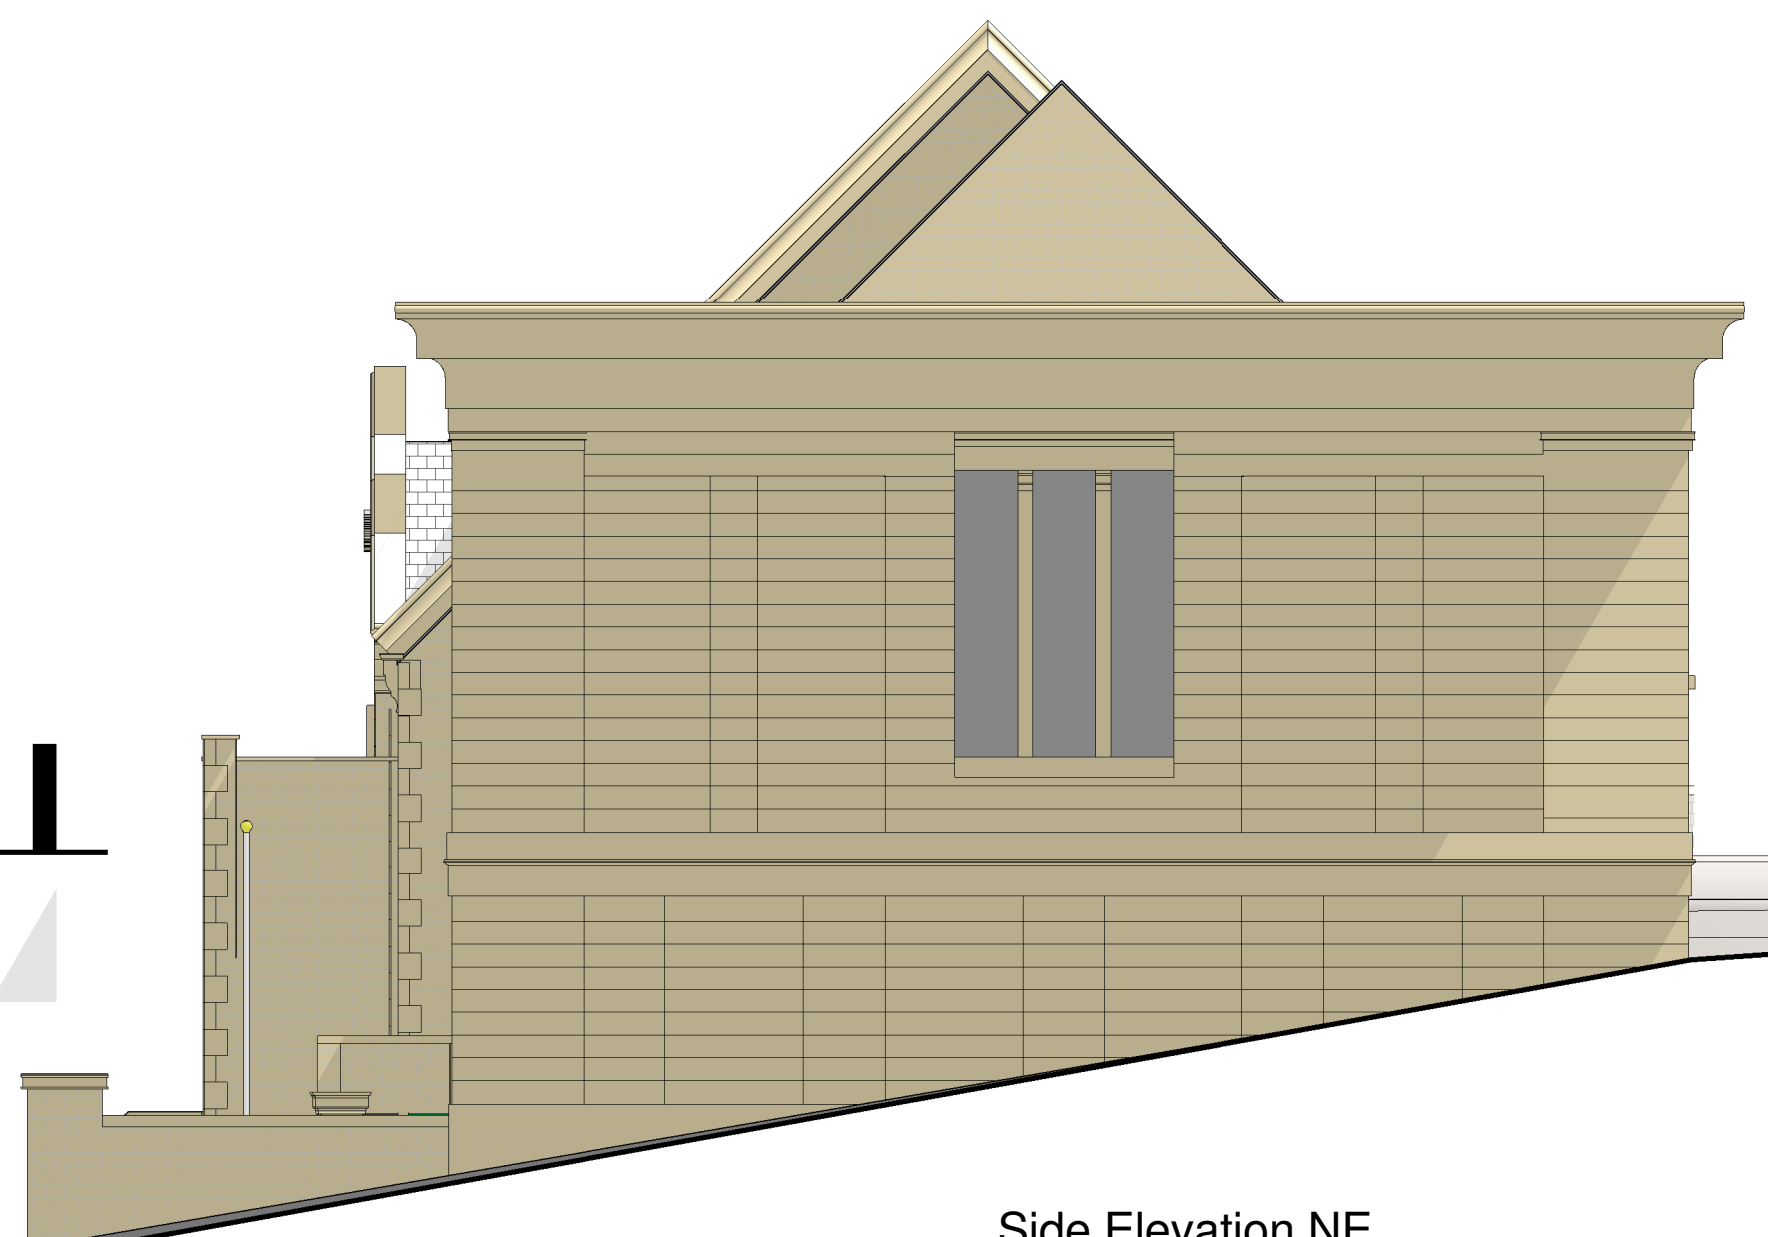


Side Elevation NE
1 : 100

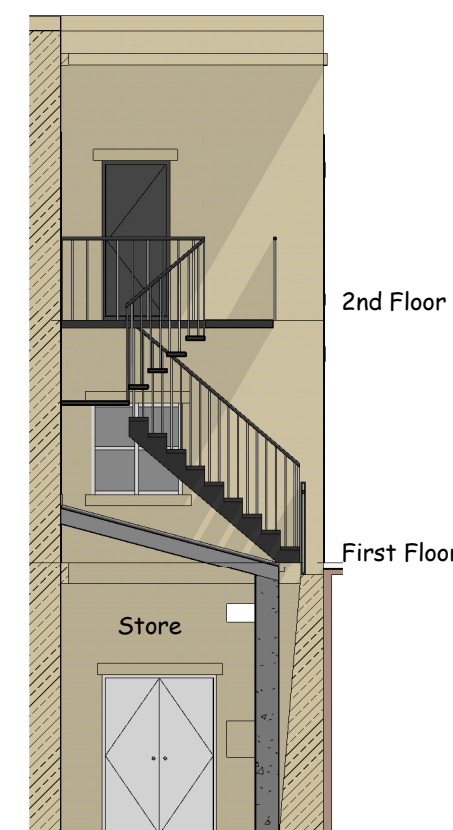

Sectional Elevation 1.
1 : 100



Side Elevation SW
1 : 100

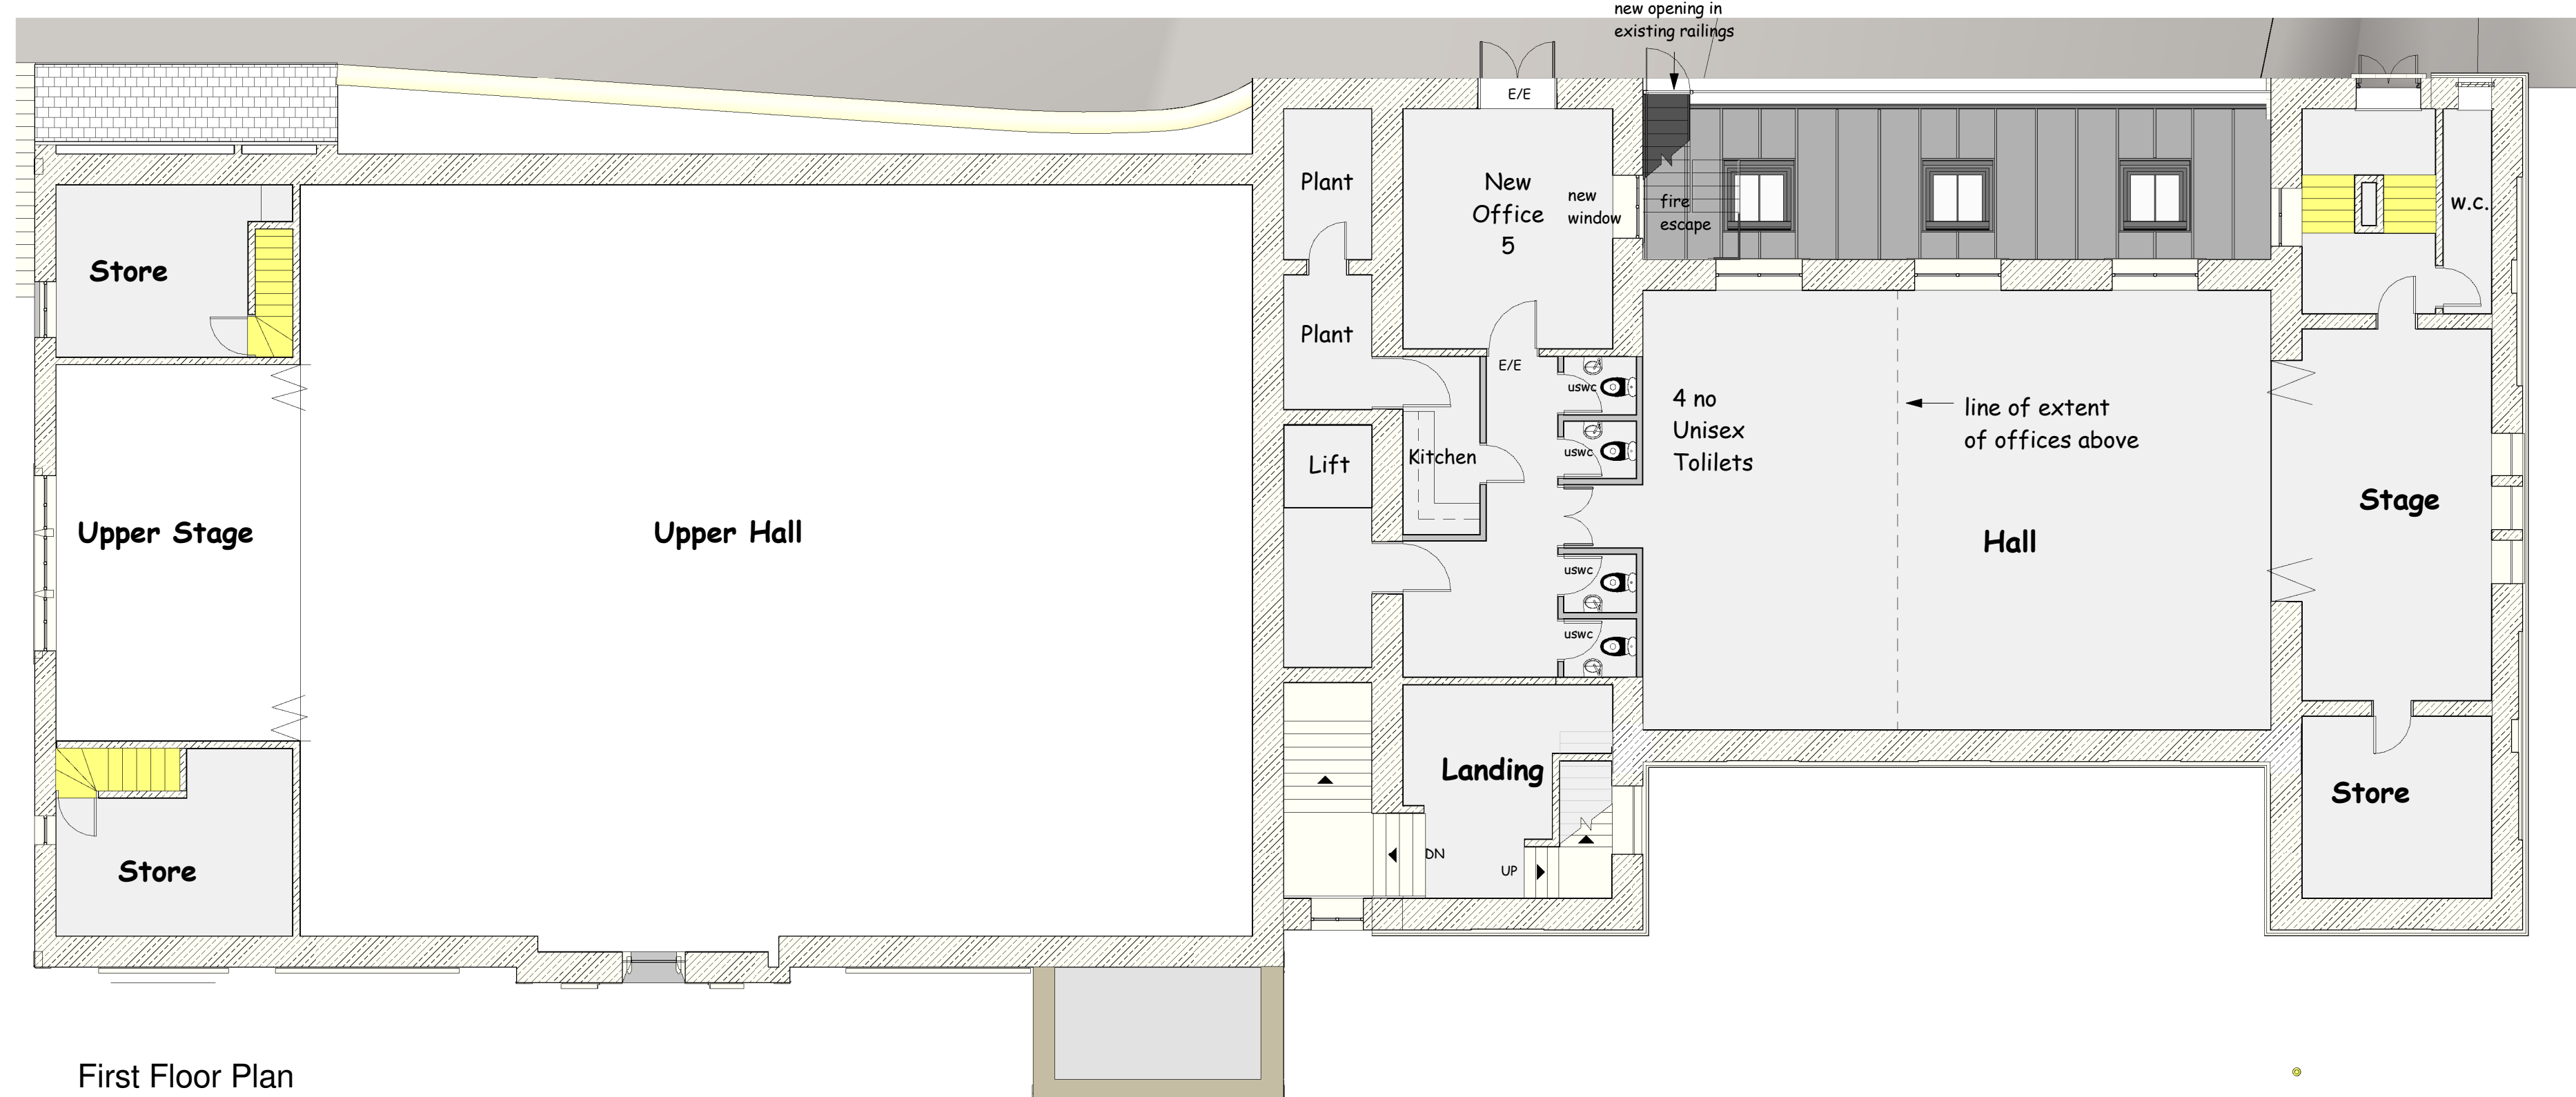

First Floor Plan
1 : 100

This drawing is copyright and must not be reproduced without written permission
Do not scale - Use figured dimensions only

Project	Proposed Refurbishments of Holmfirth Civic Hall		
Client	Holmfirth Civic Hall Community Trust and Holme Valley District Council		
Dwg Title	First and Second Floor as Proposed		
Dwg No.	1825 - 05	Scale	1 : 100
Date	21/03/2019	DB ARCHITECTS	
		31 Moor View, Meltham, Holmfirth, HD9 5RT t:01484 850579 e:david.dbarchitects@virginmedia.com	

