



DIMENSIONS in mm - IF IN DOUBT ASK - DO NOT SCALE


REVISIONS		Date	Name	Checked
Rev	Details of Amendment			
A	AMENDED TO ACCORD WITH D.A.R DATED 07.01.2020.	13.01.2020	MA	

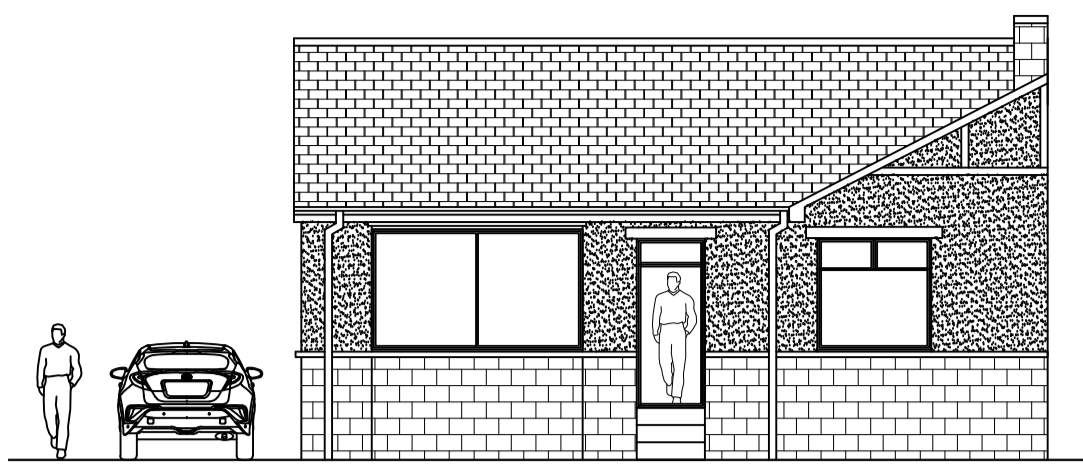


EXISTING FRONT ELEVATION.  
SCALE 1:100.

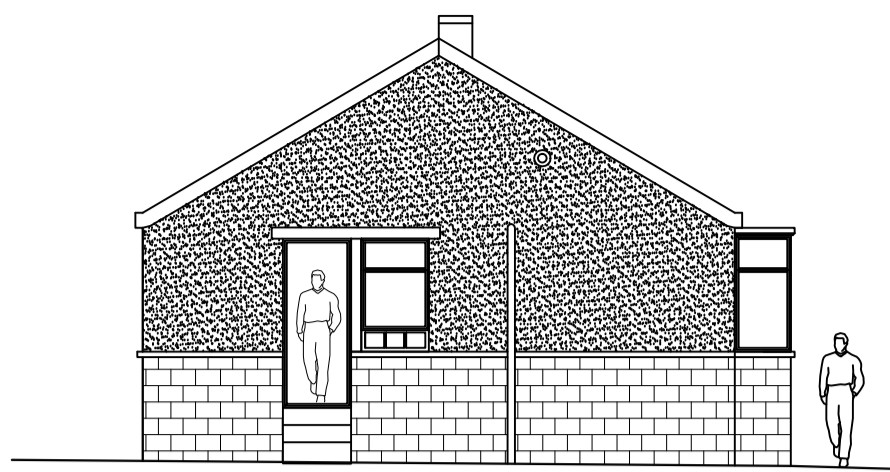


EXISTING SIDE ELEVATION.  
SCALE 1:100.

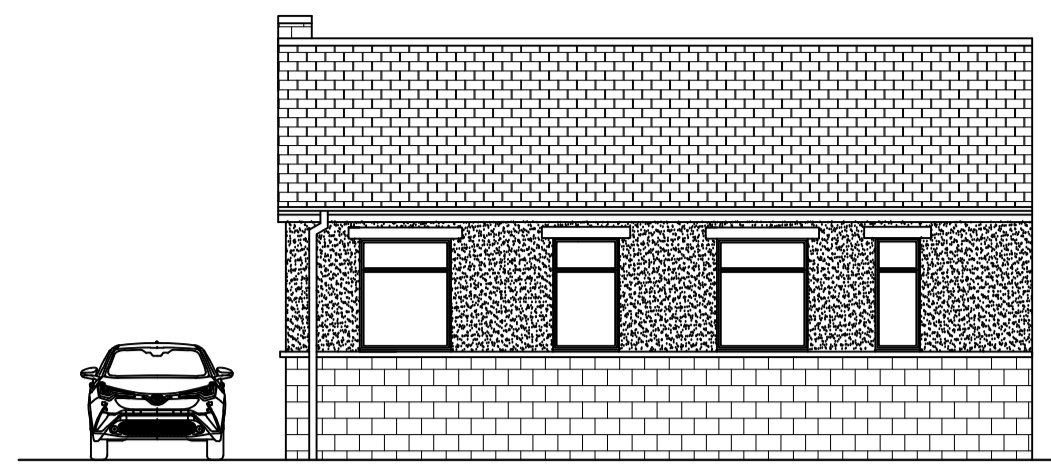


EXISTING REAR ELEVATION.  
SCALE 1:100.

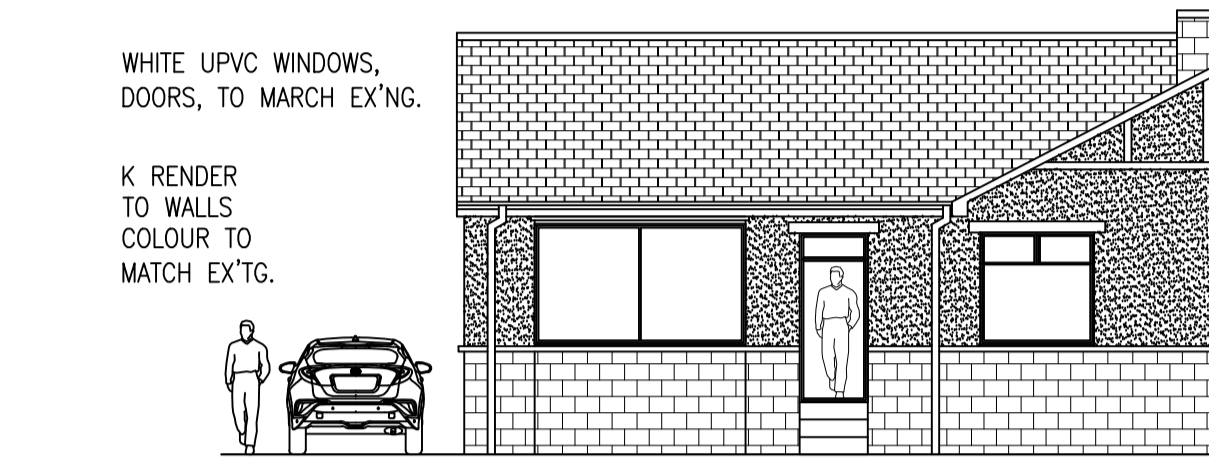


PROPOSED FRONT ELEVATION.  
SCALE 1:100.

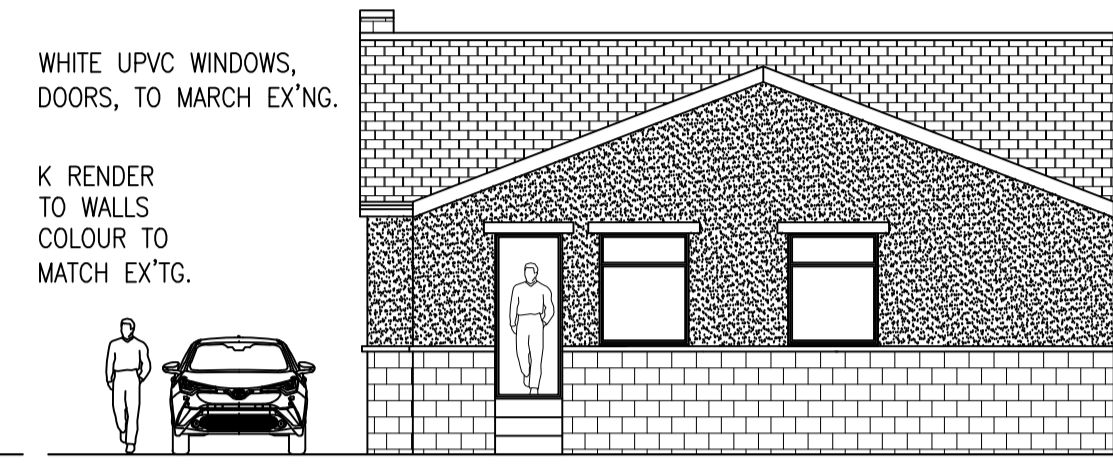


PROPOSED REAR ELEVATION.  
SCALE 1:100.

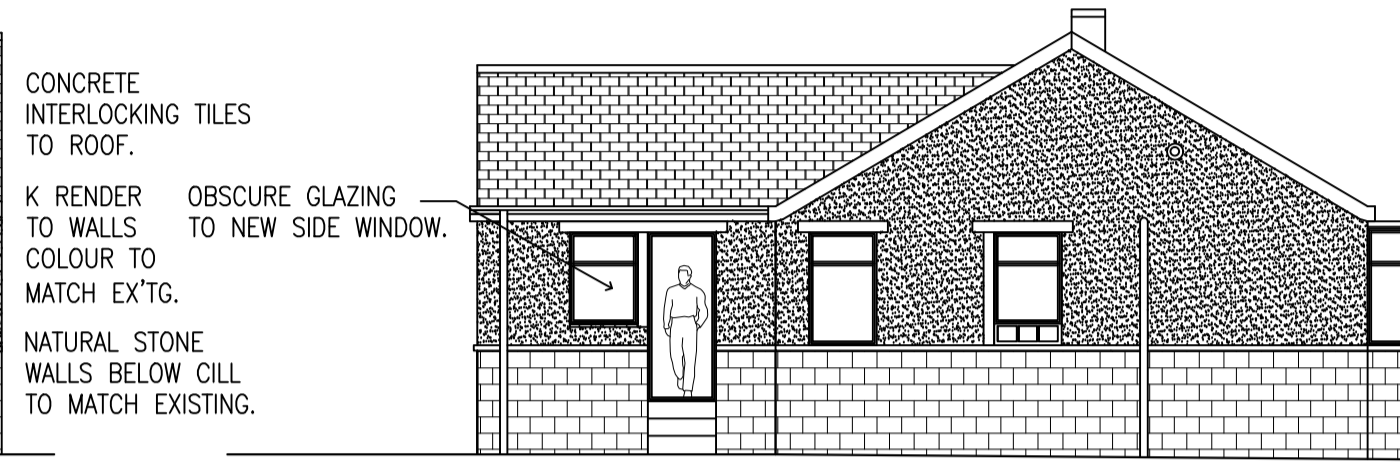


PROPOSED SIDE ELEVATION.  
SCALE 1:100.

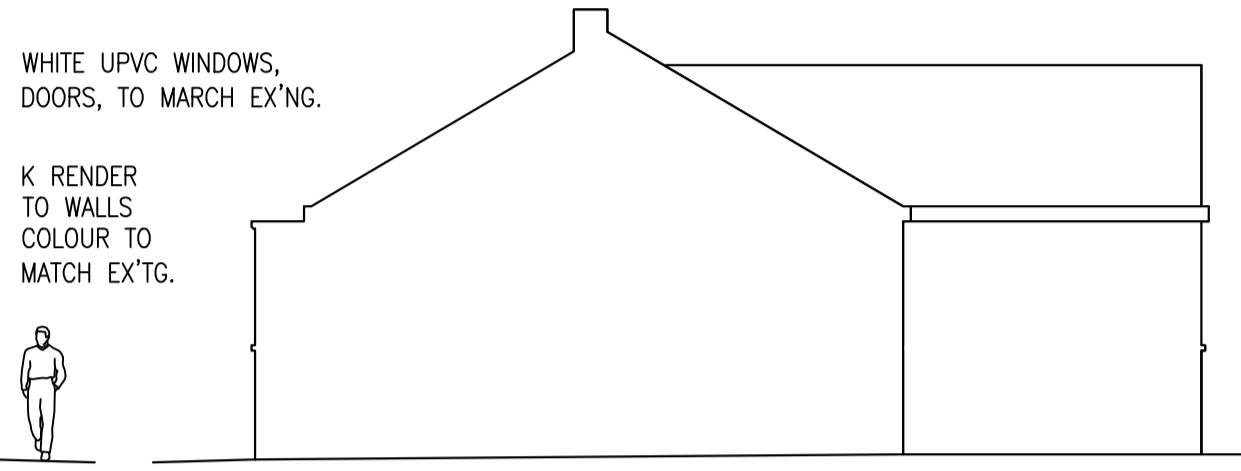


PROPOSED SIDE ELEVATION.  
SCALE 1:100.

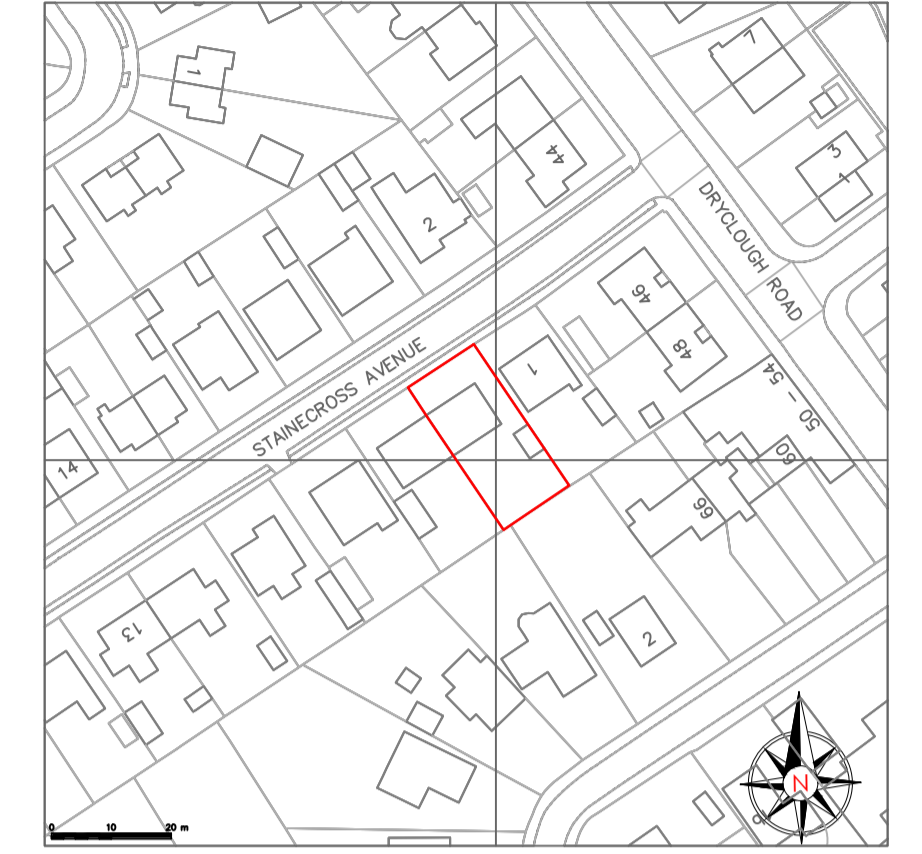


LOCATION PLAN.  
SCALE 1:1250.

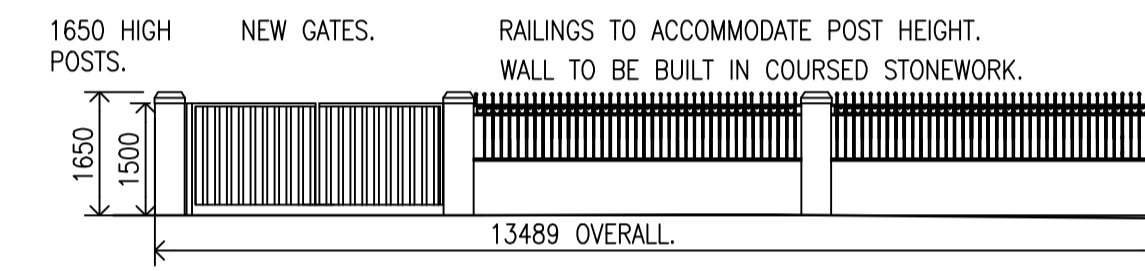

PROPOSED BOUNDARY WALL ELEVATION.  
SCALE 1:100.

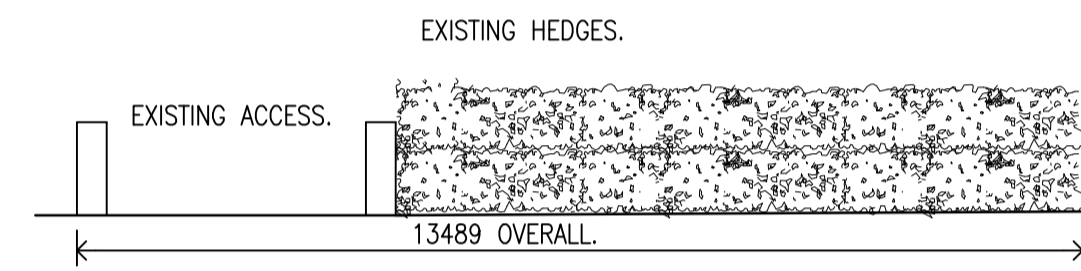


EXISTING BOUNDARY WALL ELEVATION.  
SCALE 1:100.

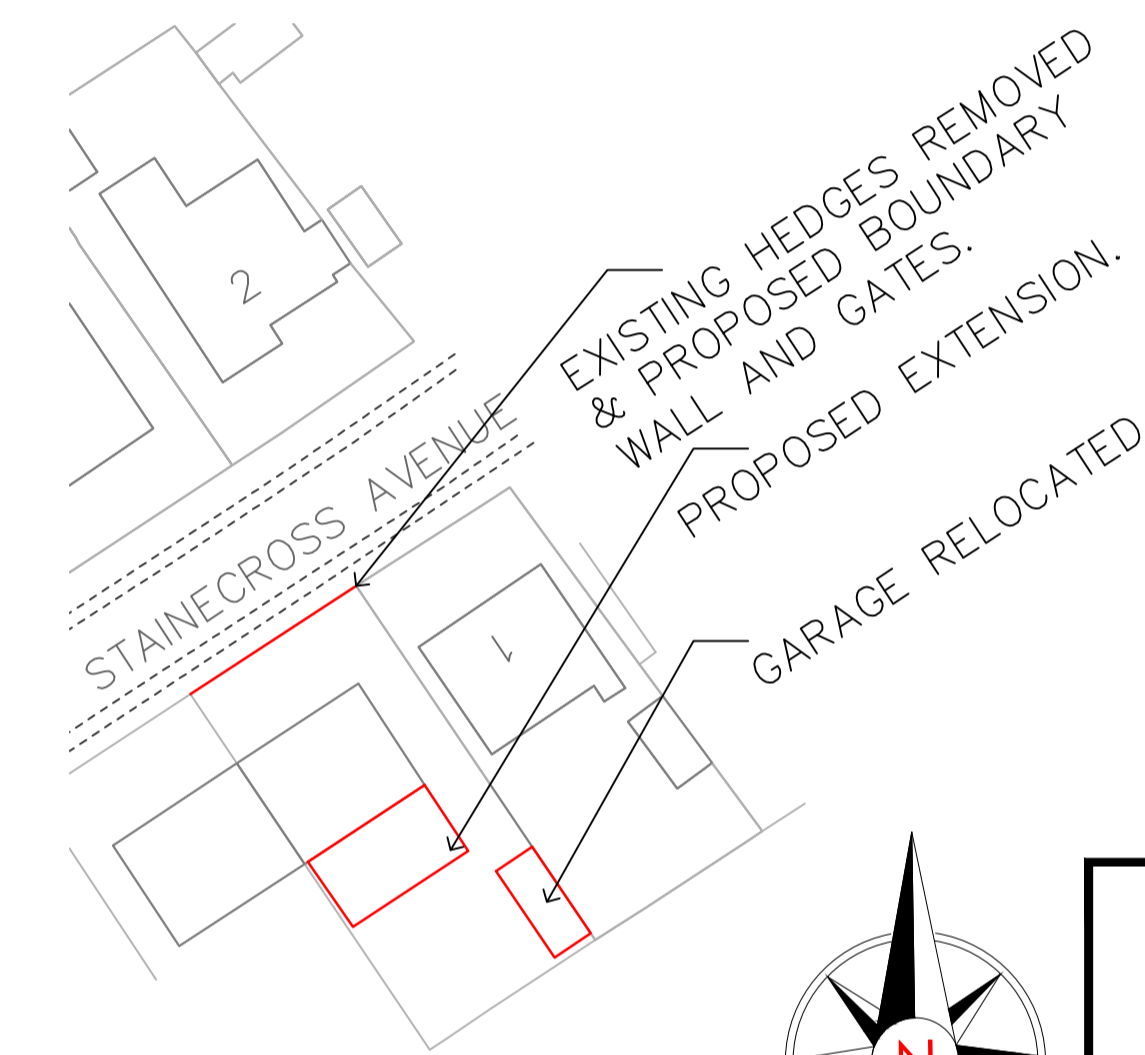


BLOCK PLAN.  
SCALE 1:500.


GARAGE ELEVATIONS.

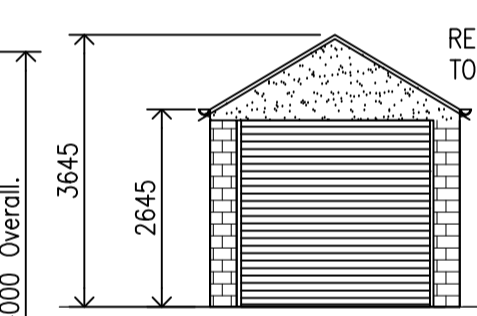


PROPOSED FRONT ELEVATION.  
SCALE 1:100

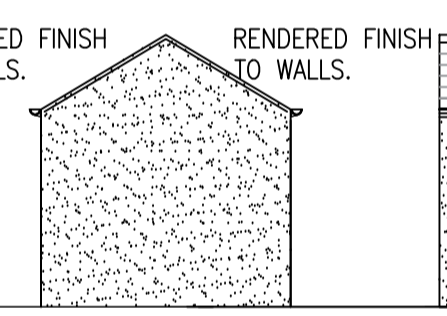


PROPOSED REAR ELEVATION.  
SCALE 1:100

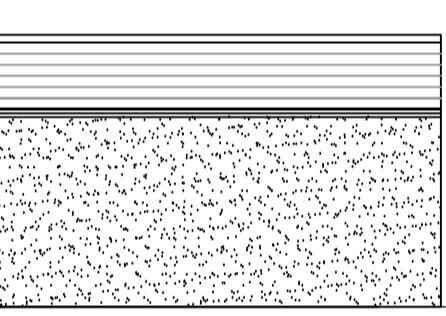


PROPOSED SIDE ELEVATION.  
SCALE 1:100

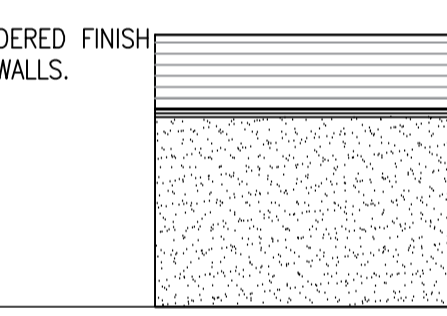


PROPOSED SIDE ELEVATION.  
SCALE 1:100

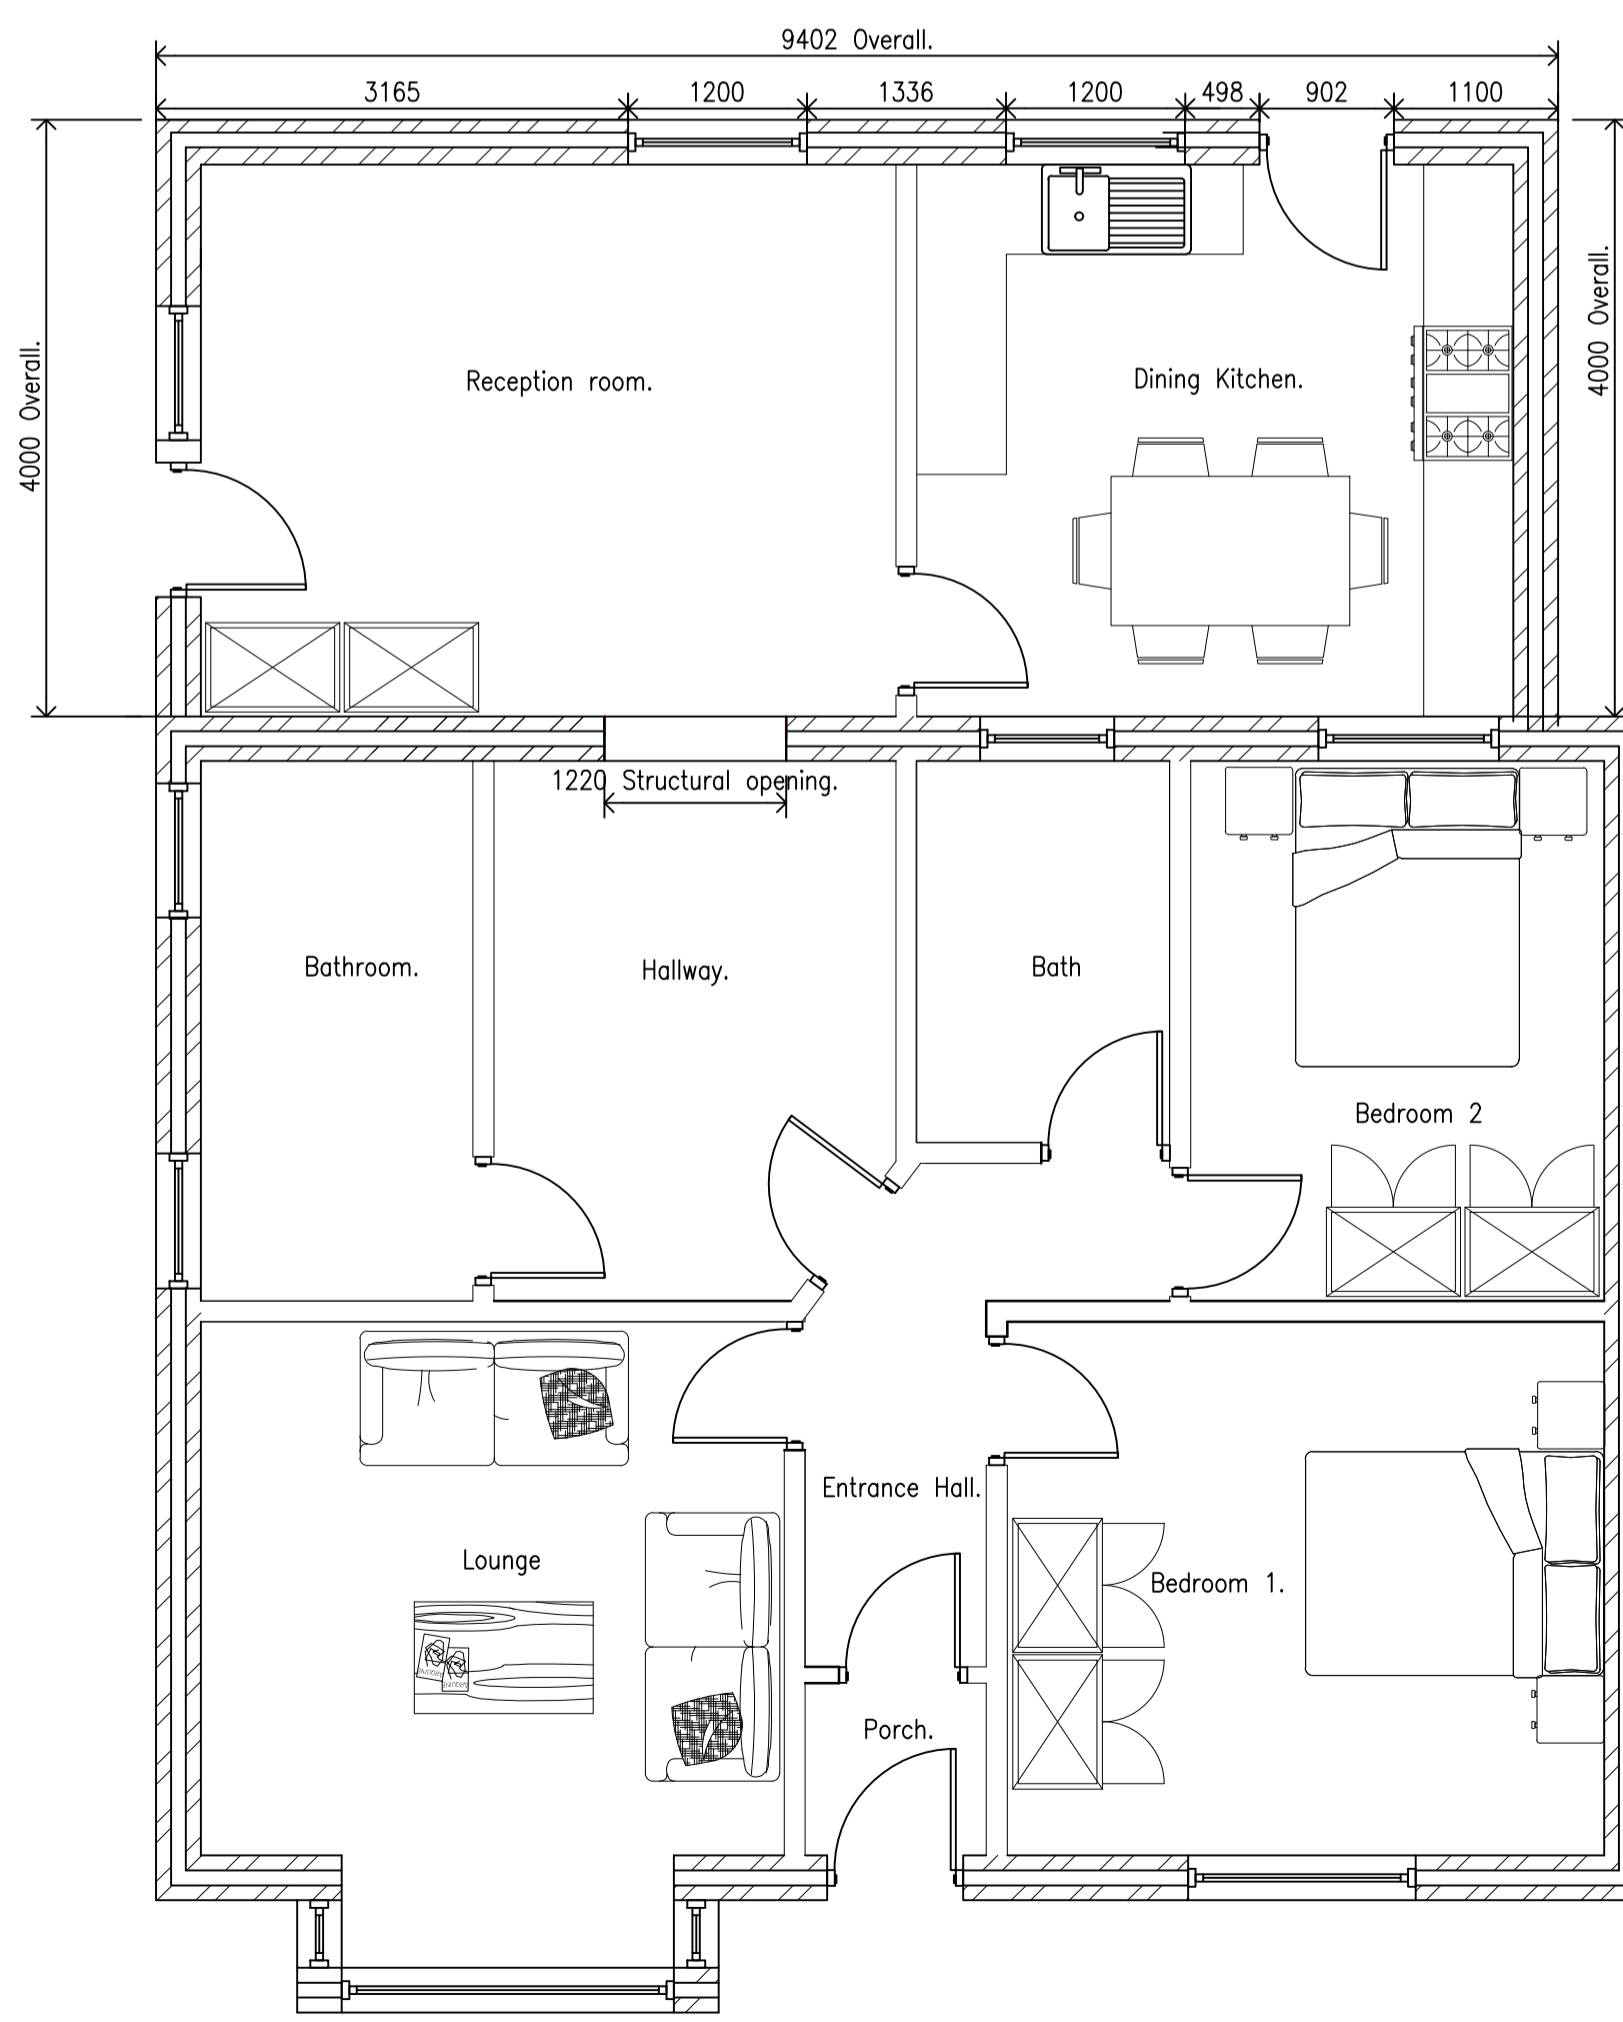

PROPOSED GROUND FLOOR PLAN.  
SCALE 1:50.

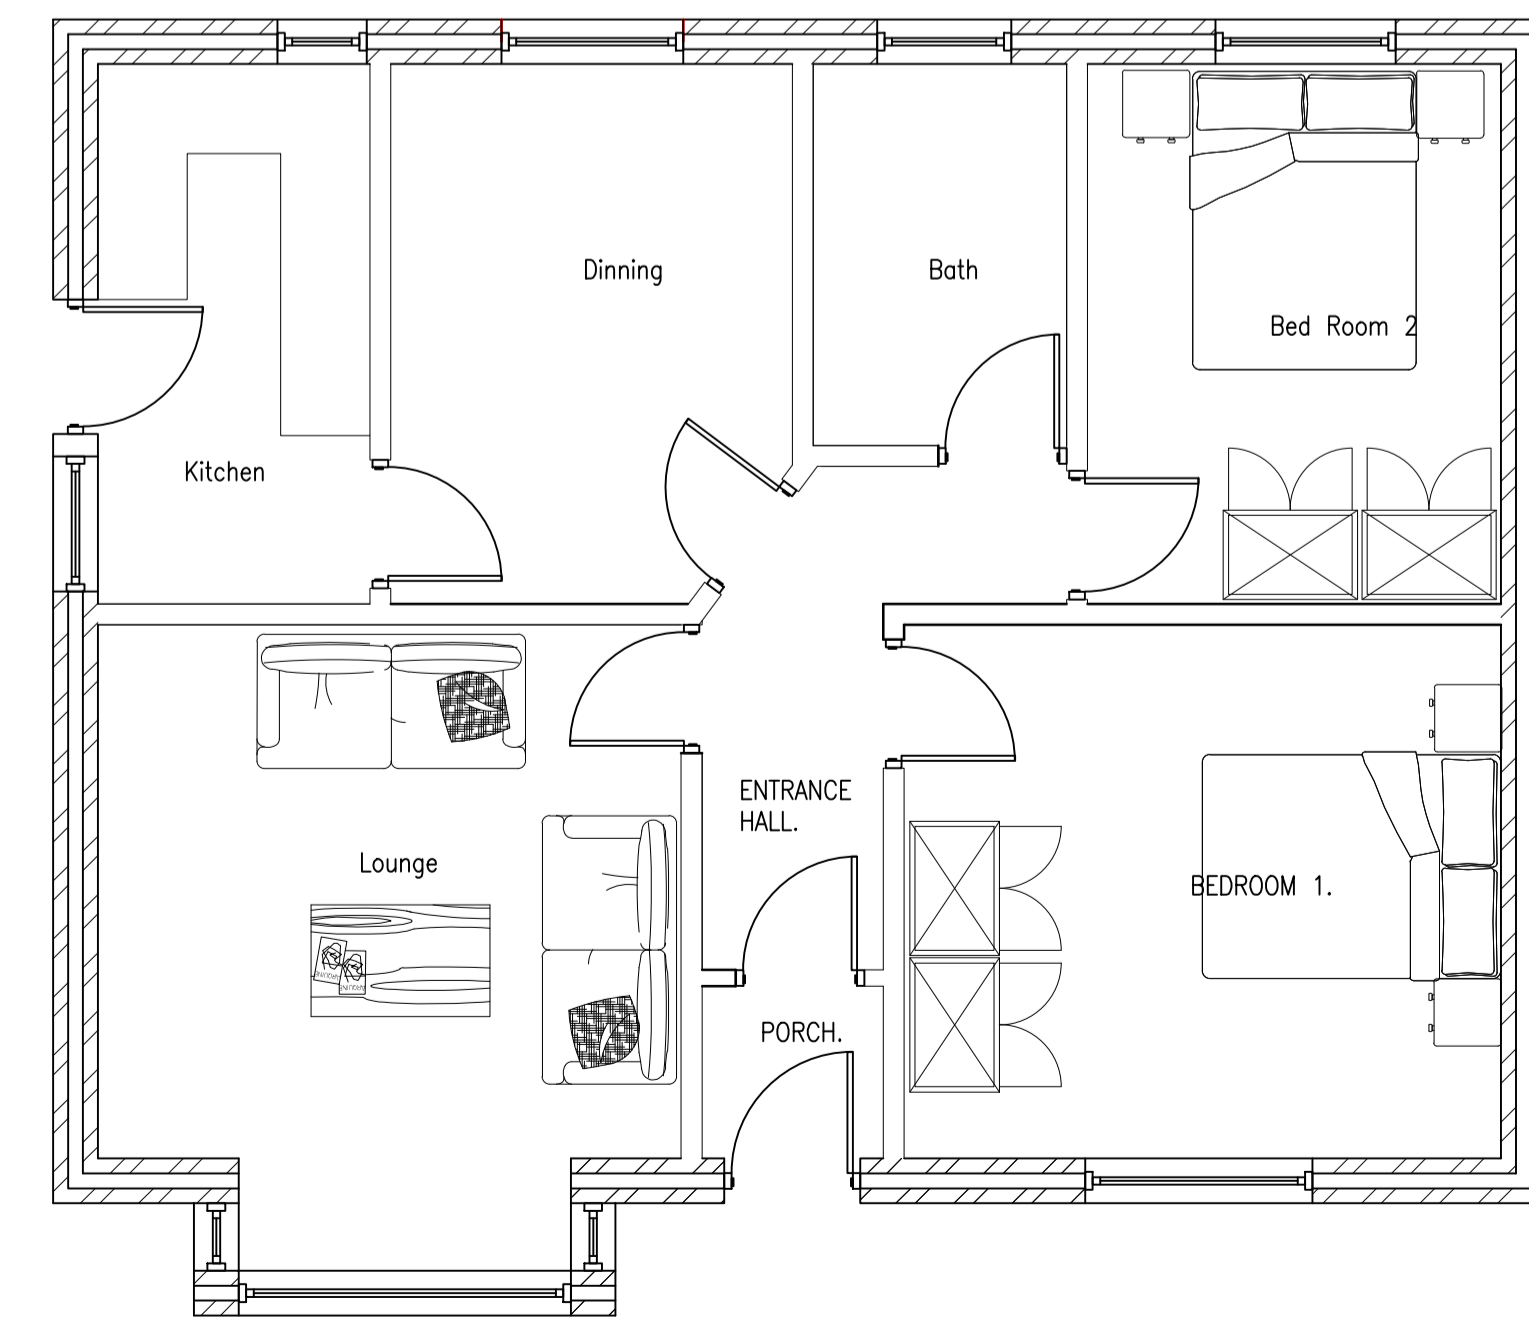

EXISTING GROUND FLOOR PLAN.  
SCALE 1:50.

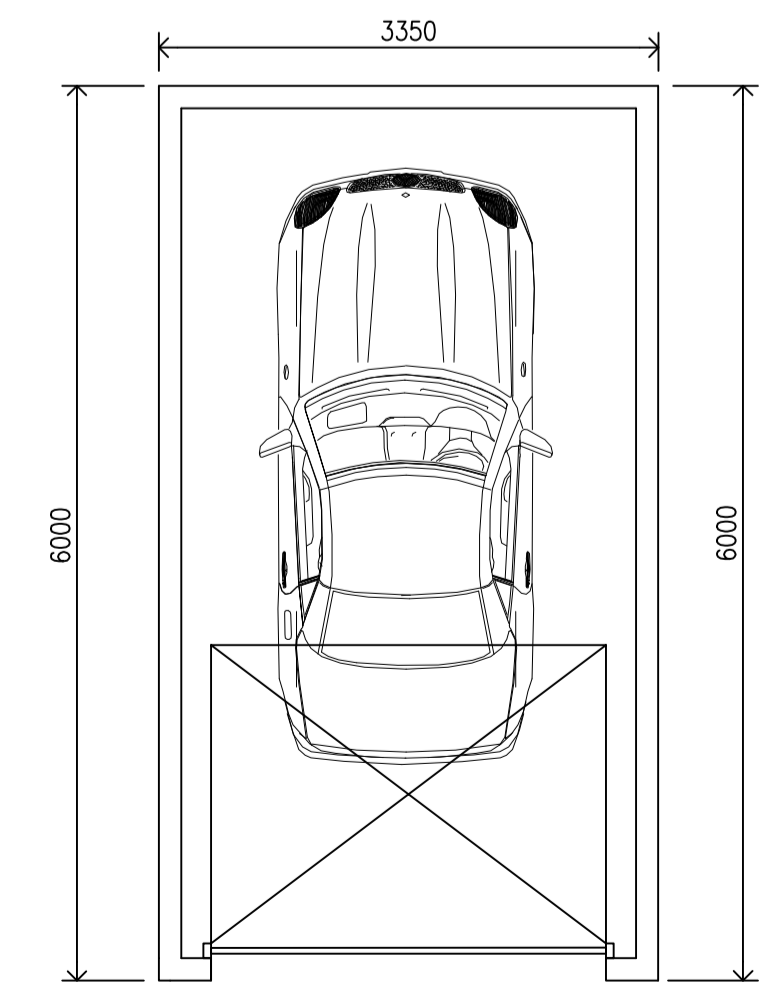

PROPOSED GARAGE PLAN.  
SCALE 1:50.

THIS DRAWING IS THE PROPERTY OF PROJECT 1 ARCHITECTURAL DESIGNS. IT MUST NOT BE COPIED OR REPRODUCED IN ANY WAY WITHOUT THE PRIOR PERMISSION OF THE OWNERS OR THEIR DULY AUTHORISED REPRESENTATIVE

PROJECT 1 ARCHITECTURAL DESIGNS LTD  
MARTIN HOUSE, SUITE 2,  
2, MARTIN STREET  
BRIGHOUSE  
HD6 1DA  
Tel: 01484 443191  
Web: www.project1designs.co.uk



CLIENT  
MR DILSHAD AHMED SHAD  
DRAWING STATUS: PLANNING PERMISSION

PROJECT  
SINGLE STOREY REAR EXTENSION.  
3, STAINECROSS AVENUE, HUDDERSFIELD HD4 5HZ

TITLE  
PROPOSED & EXISTING  
FLOOR PLANS AND ELEVATIONS.

DATE	24/09/2019	SCALES	AS SHOWN @ A1.	DRAWING NUMBER	REVISION
DRAWN	M.A	CHECKED	APPROVED	PAD.100.302	A