



IF IN ANY DOUBT PLEASE ASK THE ARCHITECT FOR CLARIFICATION.
 DO NOT SCALE FROM DRAWING. ALL DIMENSIONS TO BE CHECKED ON SITE.
 THE COPYRIGHT FOR THESE DRAWINGS REMAINS THE PROPERTY OF THE ARCHITECT.
 THEY MUST NOT BE REPRODUCED IN ANY WAY WITHOUT THE ARCHITECT'S PRIOR
 WRITTEN CONSENT.

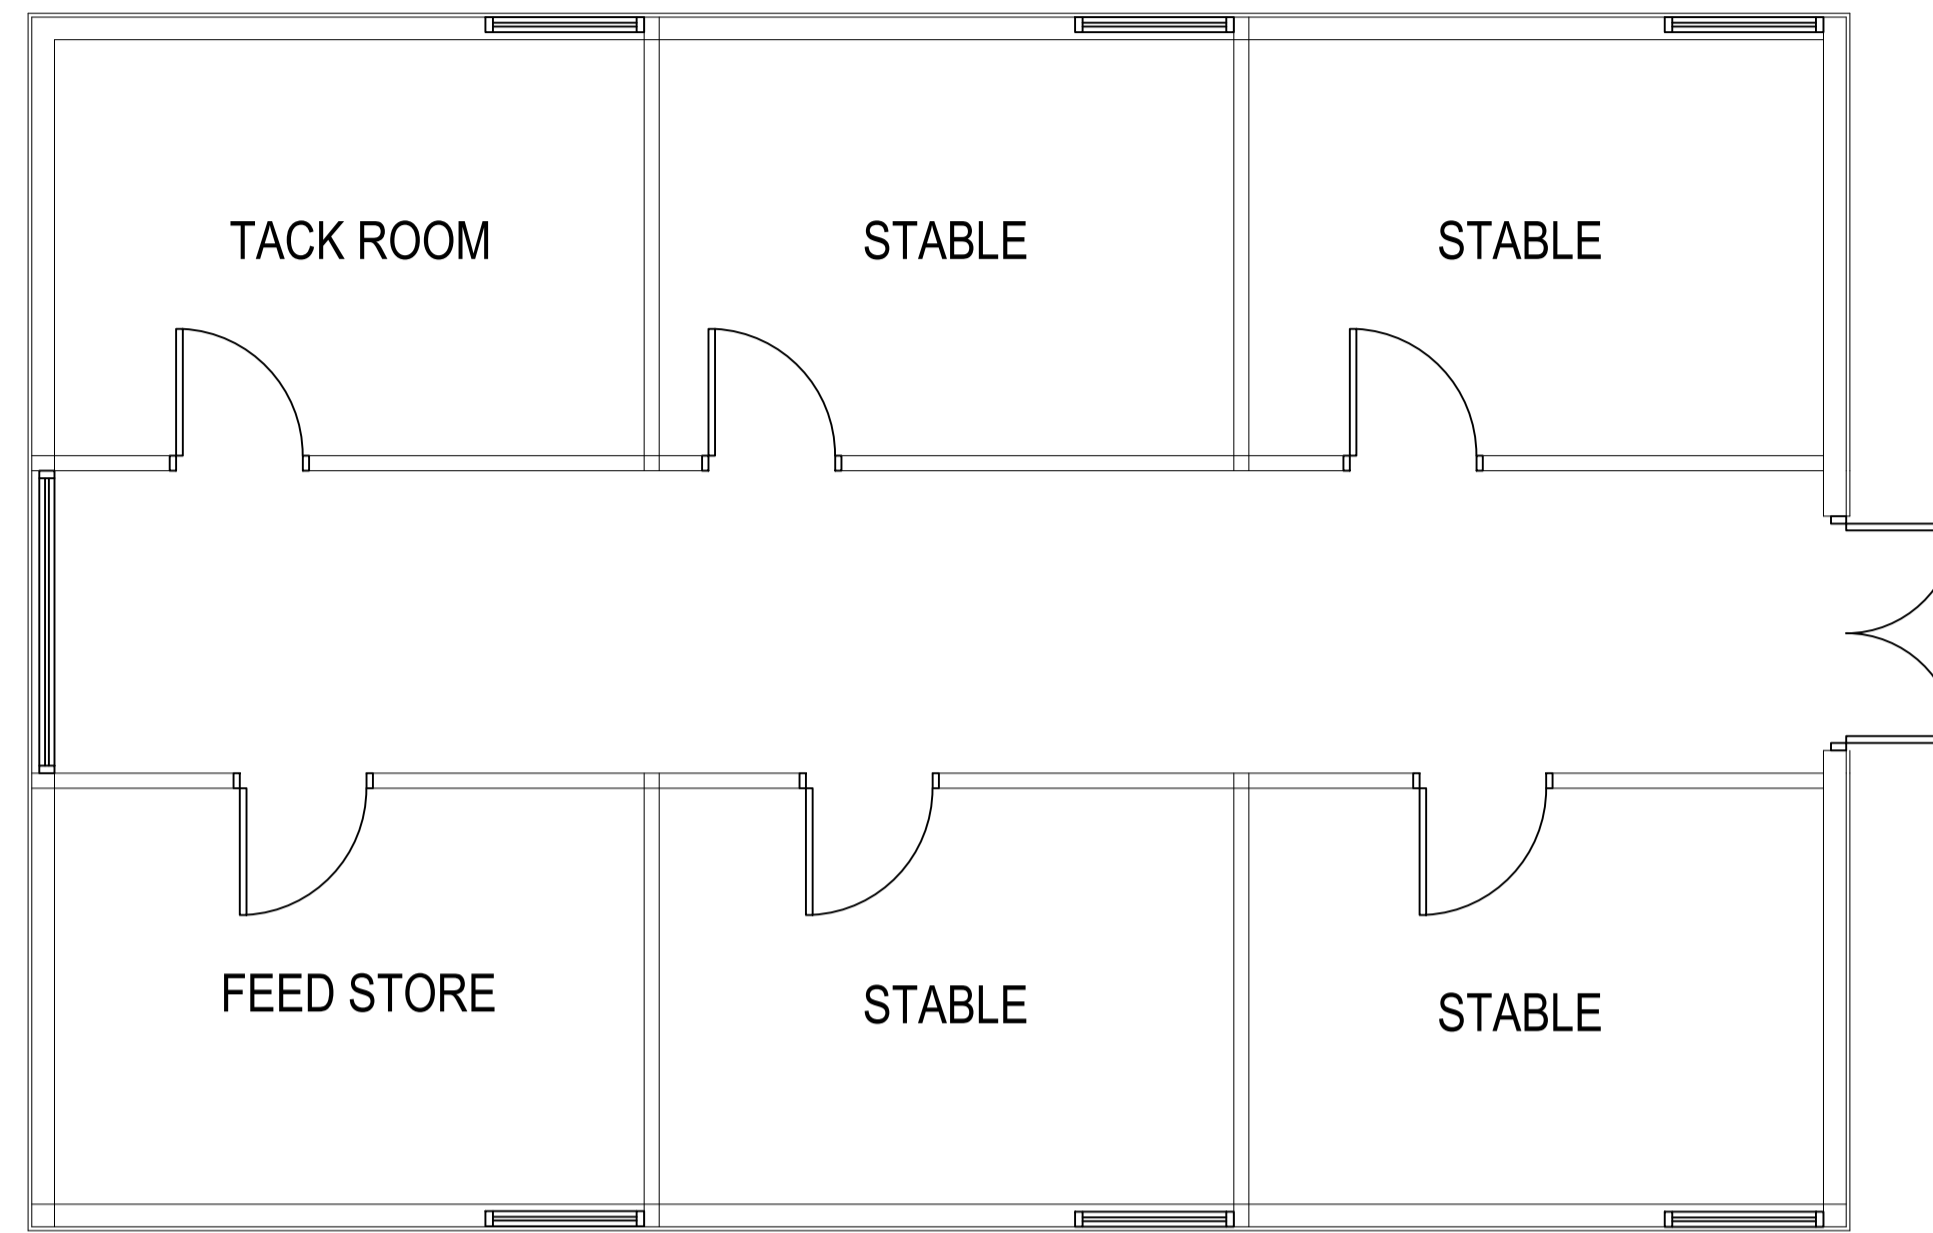

PROPOSED FLOOR PLAN

 NORTHERN DESIGN PARTNERSHIP Chartered Architects THE CHAPEL MILLMOOR ROAD MELTHAM HUDDERSFIELD HD9 5JU TELEPHONE (01484) 854868 FAX (01484) 854969			
CLIENT			
MR NIGEL DYSON			
PROJECT			
PROPOSED STABLE BLOCK CALMLANDS MELTHAM			
DRAWING TITLE			
PROPOSED FLOOR PLAN			
Rev.	Notes	Date	Drawn
*	*	*	*
SCALE	1:50@A1	11.19	A.D.
PROJECT No.	DRAWING No.	Rev.	
1971	04	-	