




IF IN ANY DOUBT PLEASE ASK THE ARCHITECT FOR CLARIFICATION.  
 DO NOT SCALE FROM DRAWING. ALL DIMENSIONS TO BE CHECKED ON SITE.  
 THE COPYRIGHT FOR THESE DRAWINGS REMAINS THE PROPERTY OF THE ARCHITECT.  
 THEY MUST NOT BE REPRODUCED IN ANY WAY WITHOUT THE ARCHITECT'S PRIOR  
 WRITTEN CONSENT.

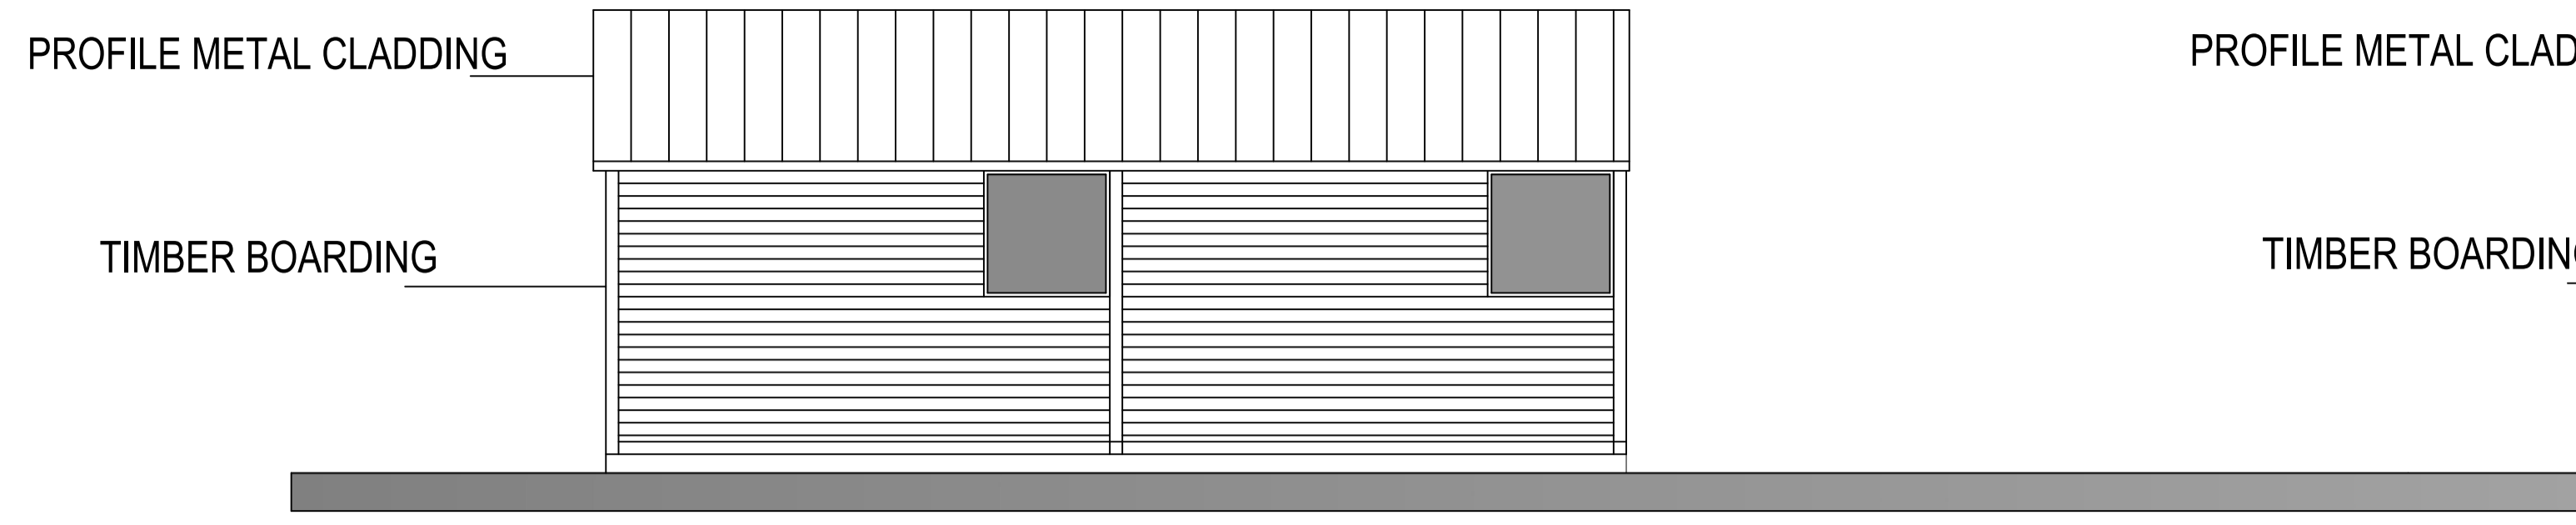


**PROPOSED EAST ELEVATION**

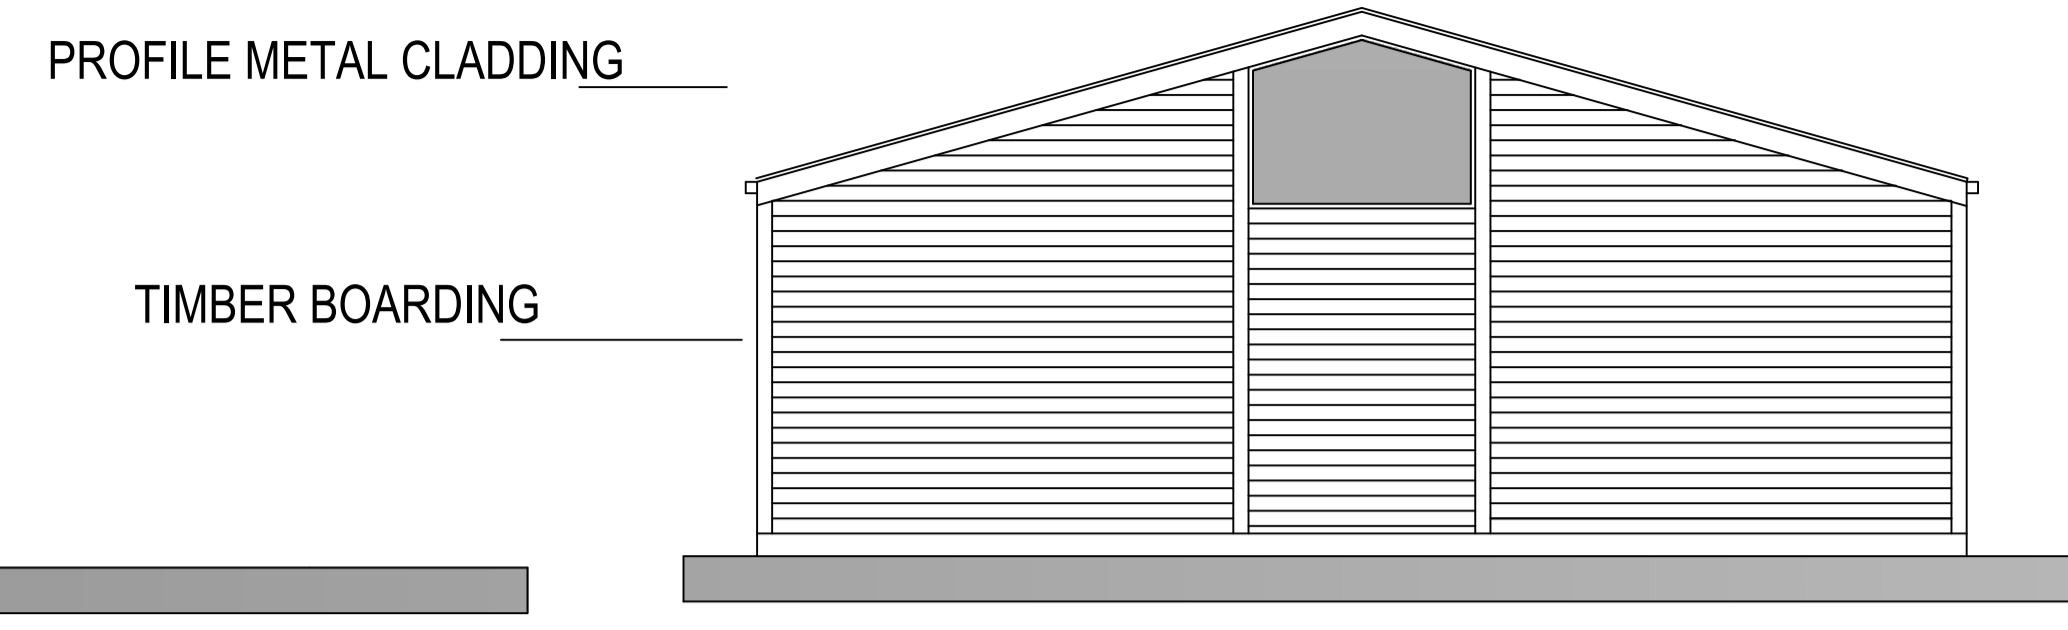


**PROPOSED NORTH ELEVATION**

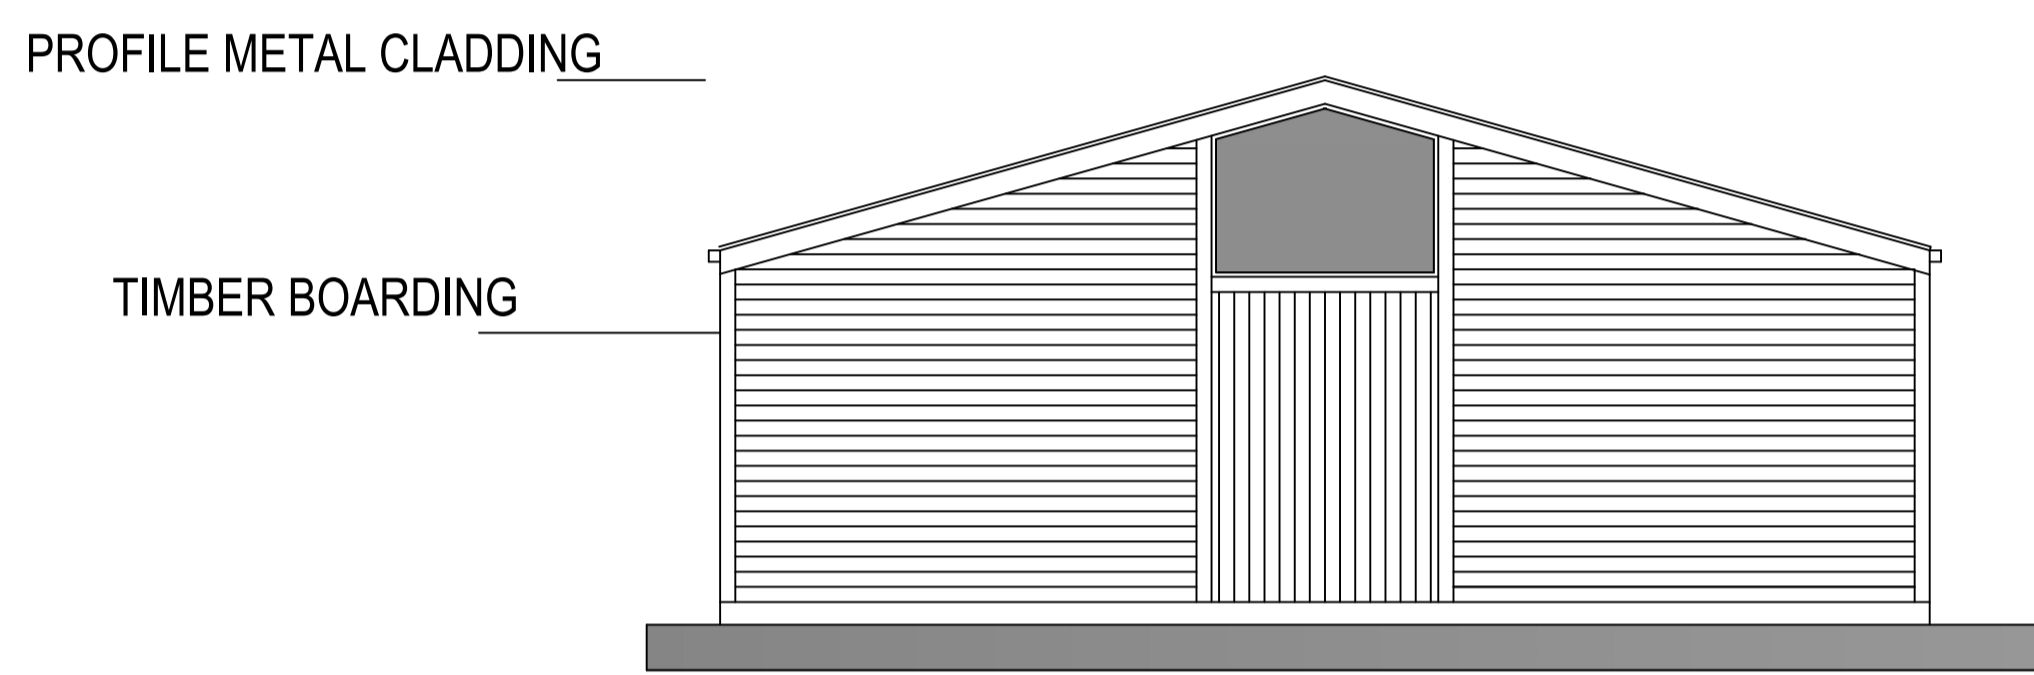


**PROPOSED SOUTH ELEVATION**

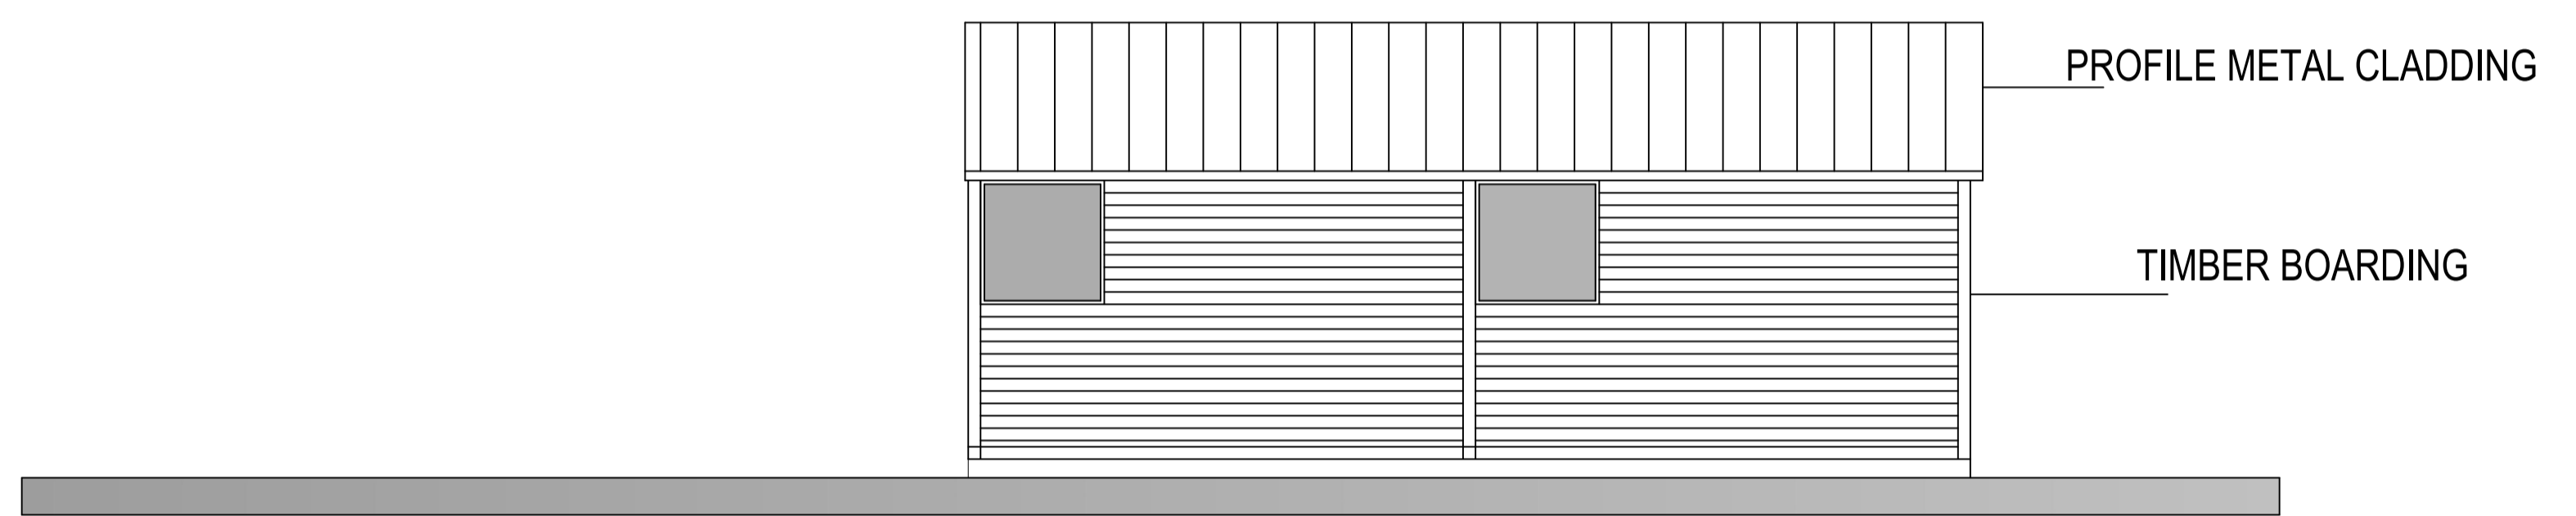

**PROPOSED WEST ELEVATION**

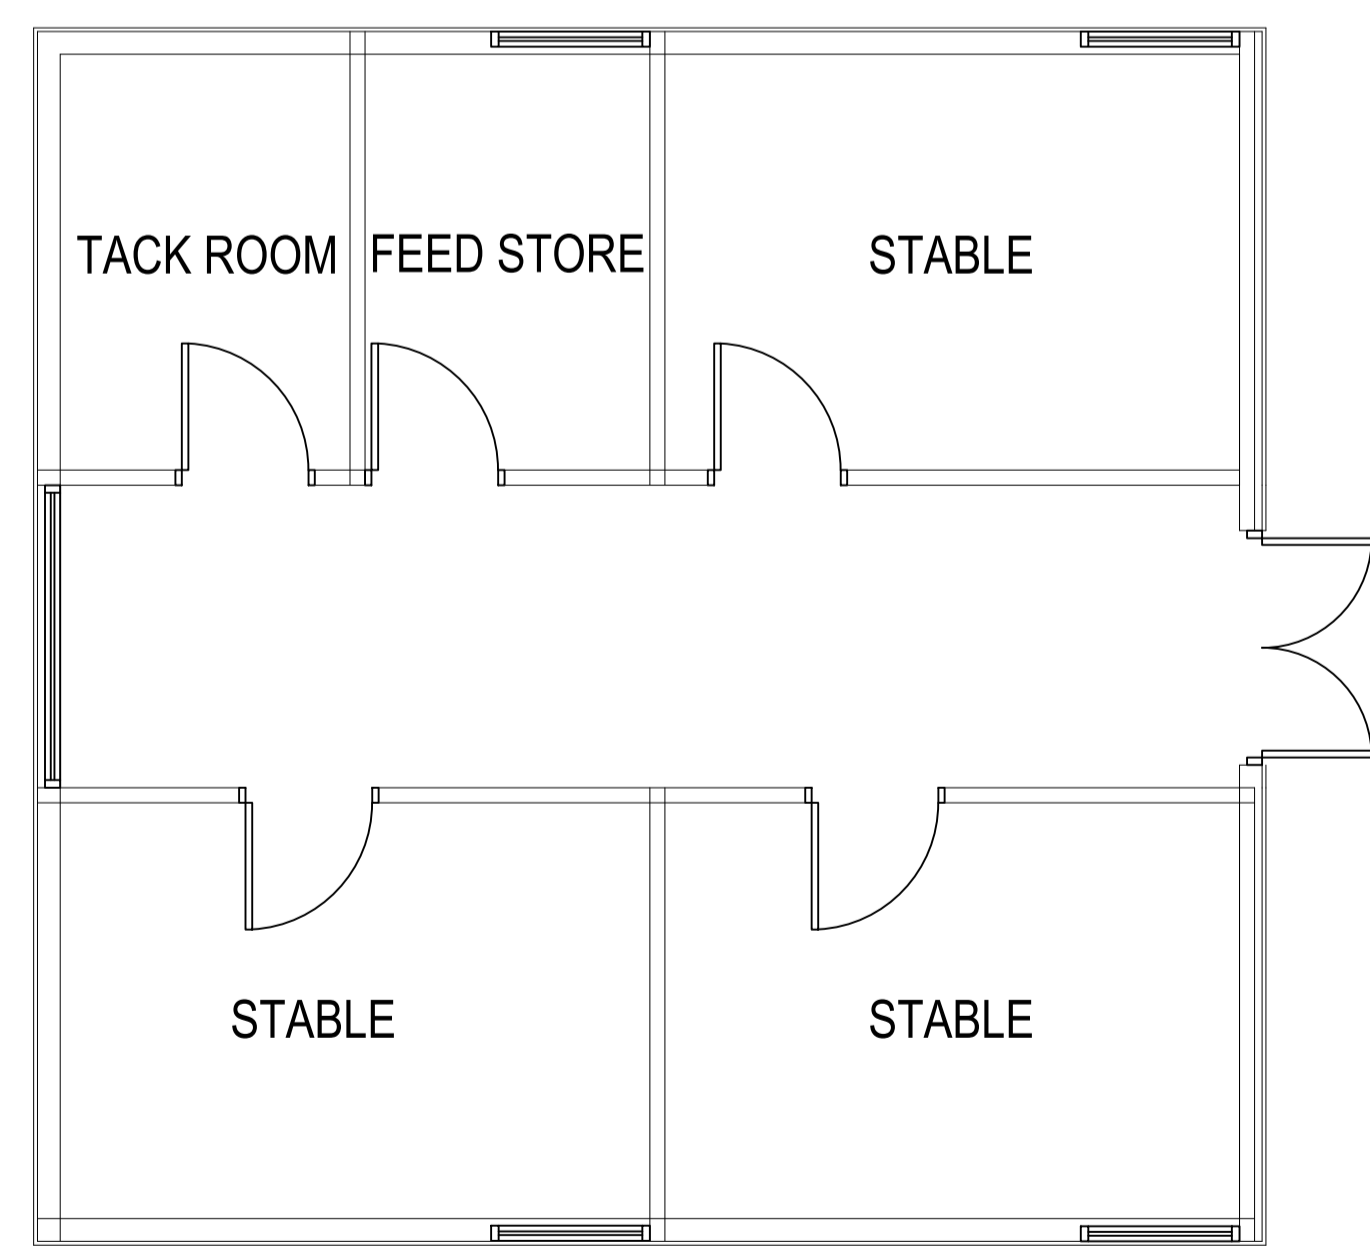

**PROPOSED FLOOR PLAN**



**NORTHERN  
DESIGN  
PARTNERSHIP**  
Chartered Architects

THE CHAPEL  
MILLMOOR ROAD  
MELTHAM  
HUDDERSFIELD HD9 5JU  
TELEPHONE (01484) 854868  
FAX (01484) 854969

CLIENT			
MR NIGEL DYSON			
PROJECT			
PROPOSED STABLE BLOCK CALMLANDS MELTHAM			
DRAWING TITLE			
PROPOSED FLOOR PLAN			
Rev.	Notes	Date	Drawn
A	PLANNING	01.20	A.D.
SCALE	1:50@A1	11.19	A.D.
PROJECT No.	DRAWING No.	Rev.	
1971	04	A	