



IF IN ANY DOUBT PLEASE ASK THE ARCHITECT FOR CLARIFICATION.
 NOT SCALE FROM DRAWING. ALL DIMENSIONS TO BE CHECKED ON SITE.
 THE COPYRIGHT FOR THESE DRAWINGS REMAINS THE PROPERTY OF THE ARCHITECT.
 THEY MUST NOT BE REPRODUCED IN ANY WAY WITHOUT THE ARCHITECT'S PRIOR
 WRITTEN CONSENT.

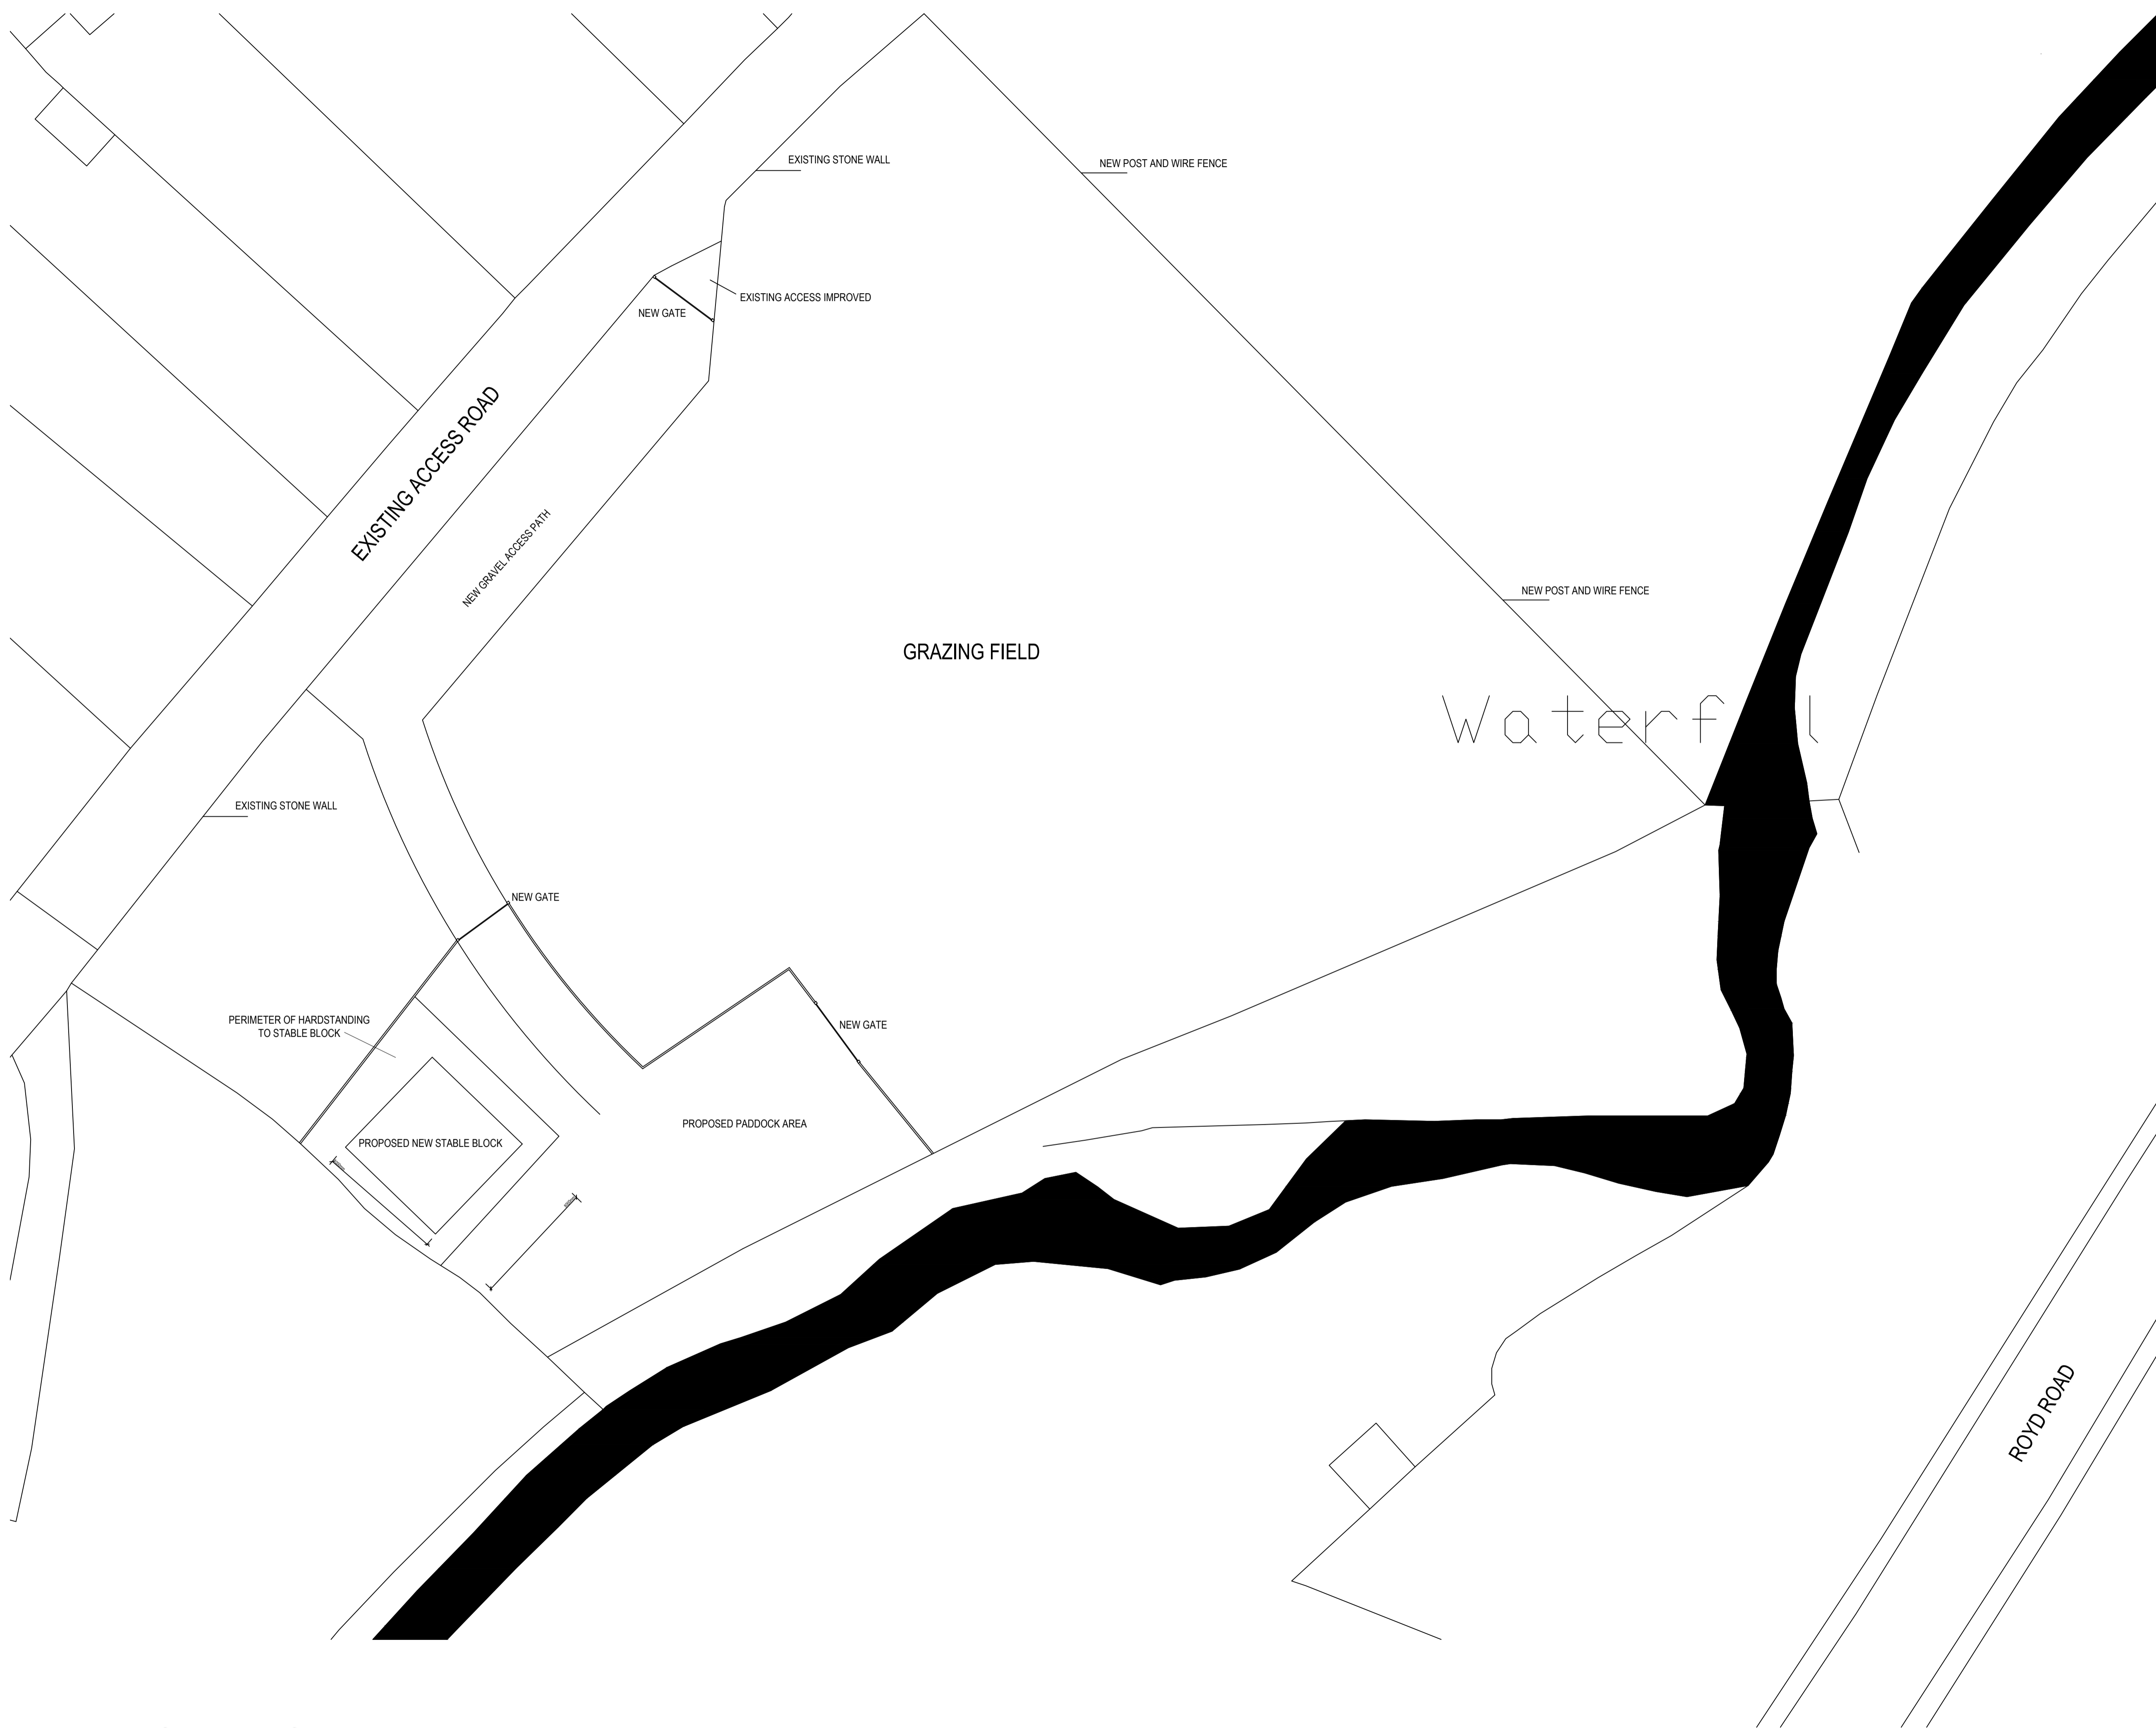



**NORTHERN
DESIGN
PARTNERSHIP**
Chartered Architects

THE CHAPEL
MILLMOOR ROAD
MELTHAM
HUDDERSFIELD HD9 5JU
TELEPHONE (01484) 854868
FAX (01484) 854969

CLIENT			
MR NIGEL DYSON			
PROJECT			
PROPOSED STABLE BLOCK CALMLANDS MELTHAM			
DRAWING TITLE			
PROPOSED SITE PLAN			
Rev.	Notes	Date	Drawn
A	PLANNING	01.20	A.D.
SCALE		1:200@A1	11.19 A.D.
PROJECT No.	DRAWING No.	Rev.	
1971	01	A	