



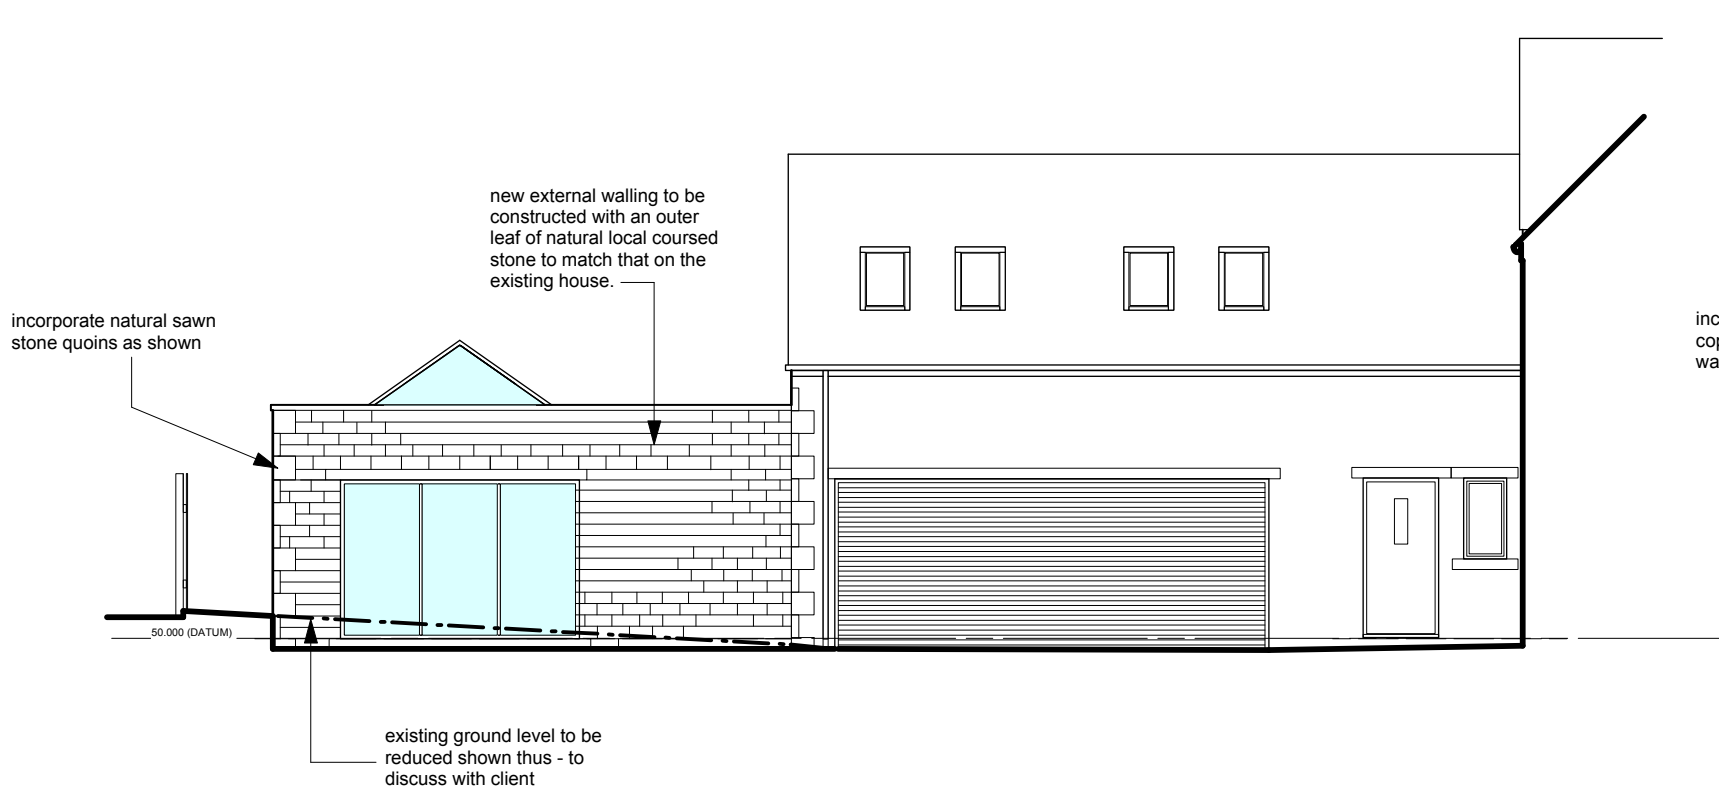


part south east elevation

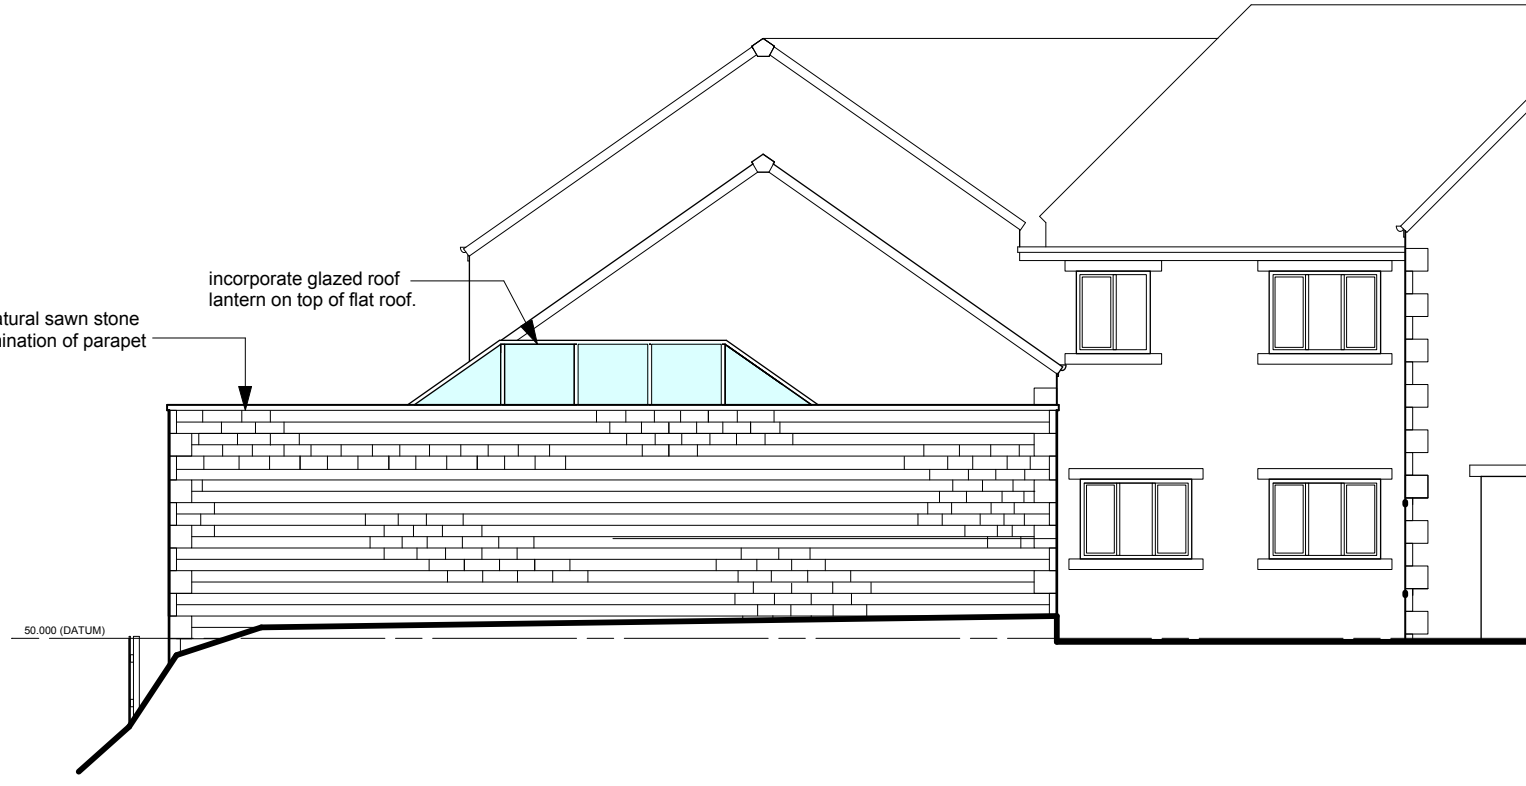


part south west elevation




part north west elevation

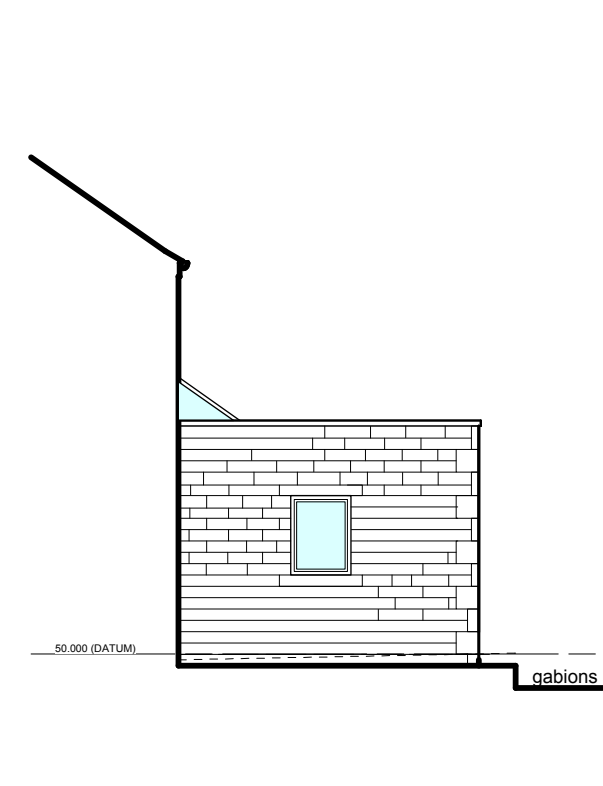

part north east elevation

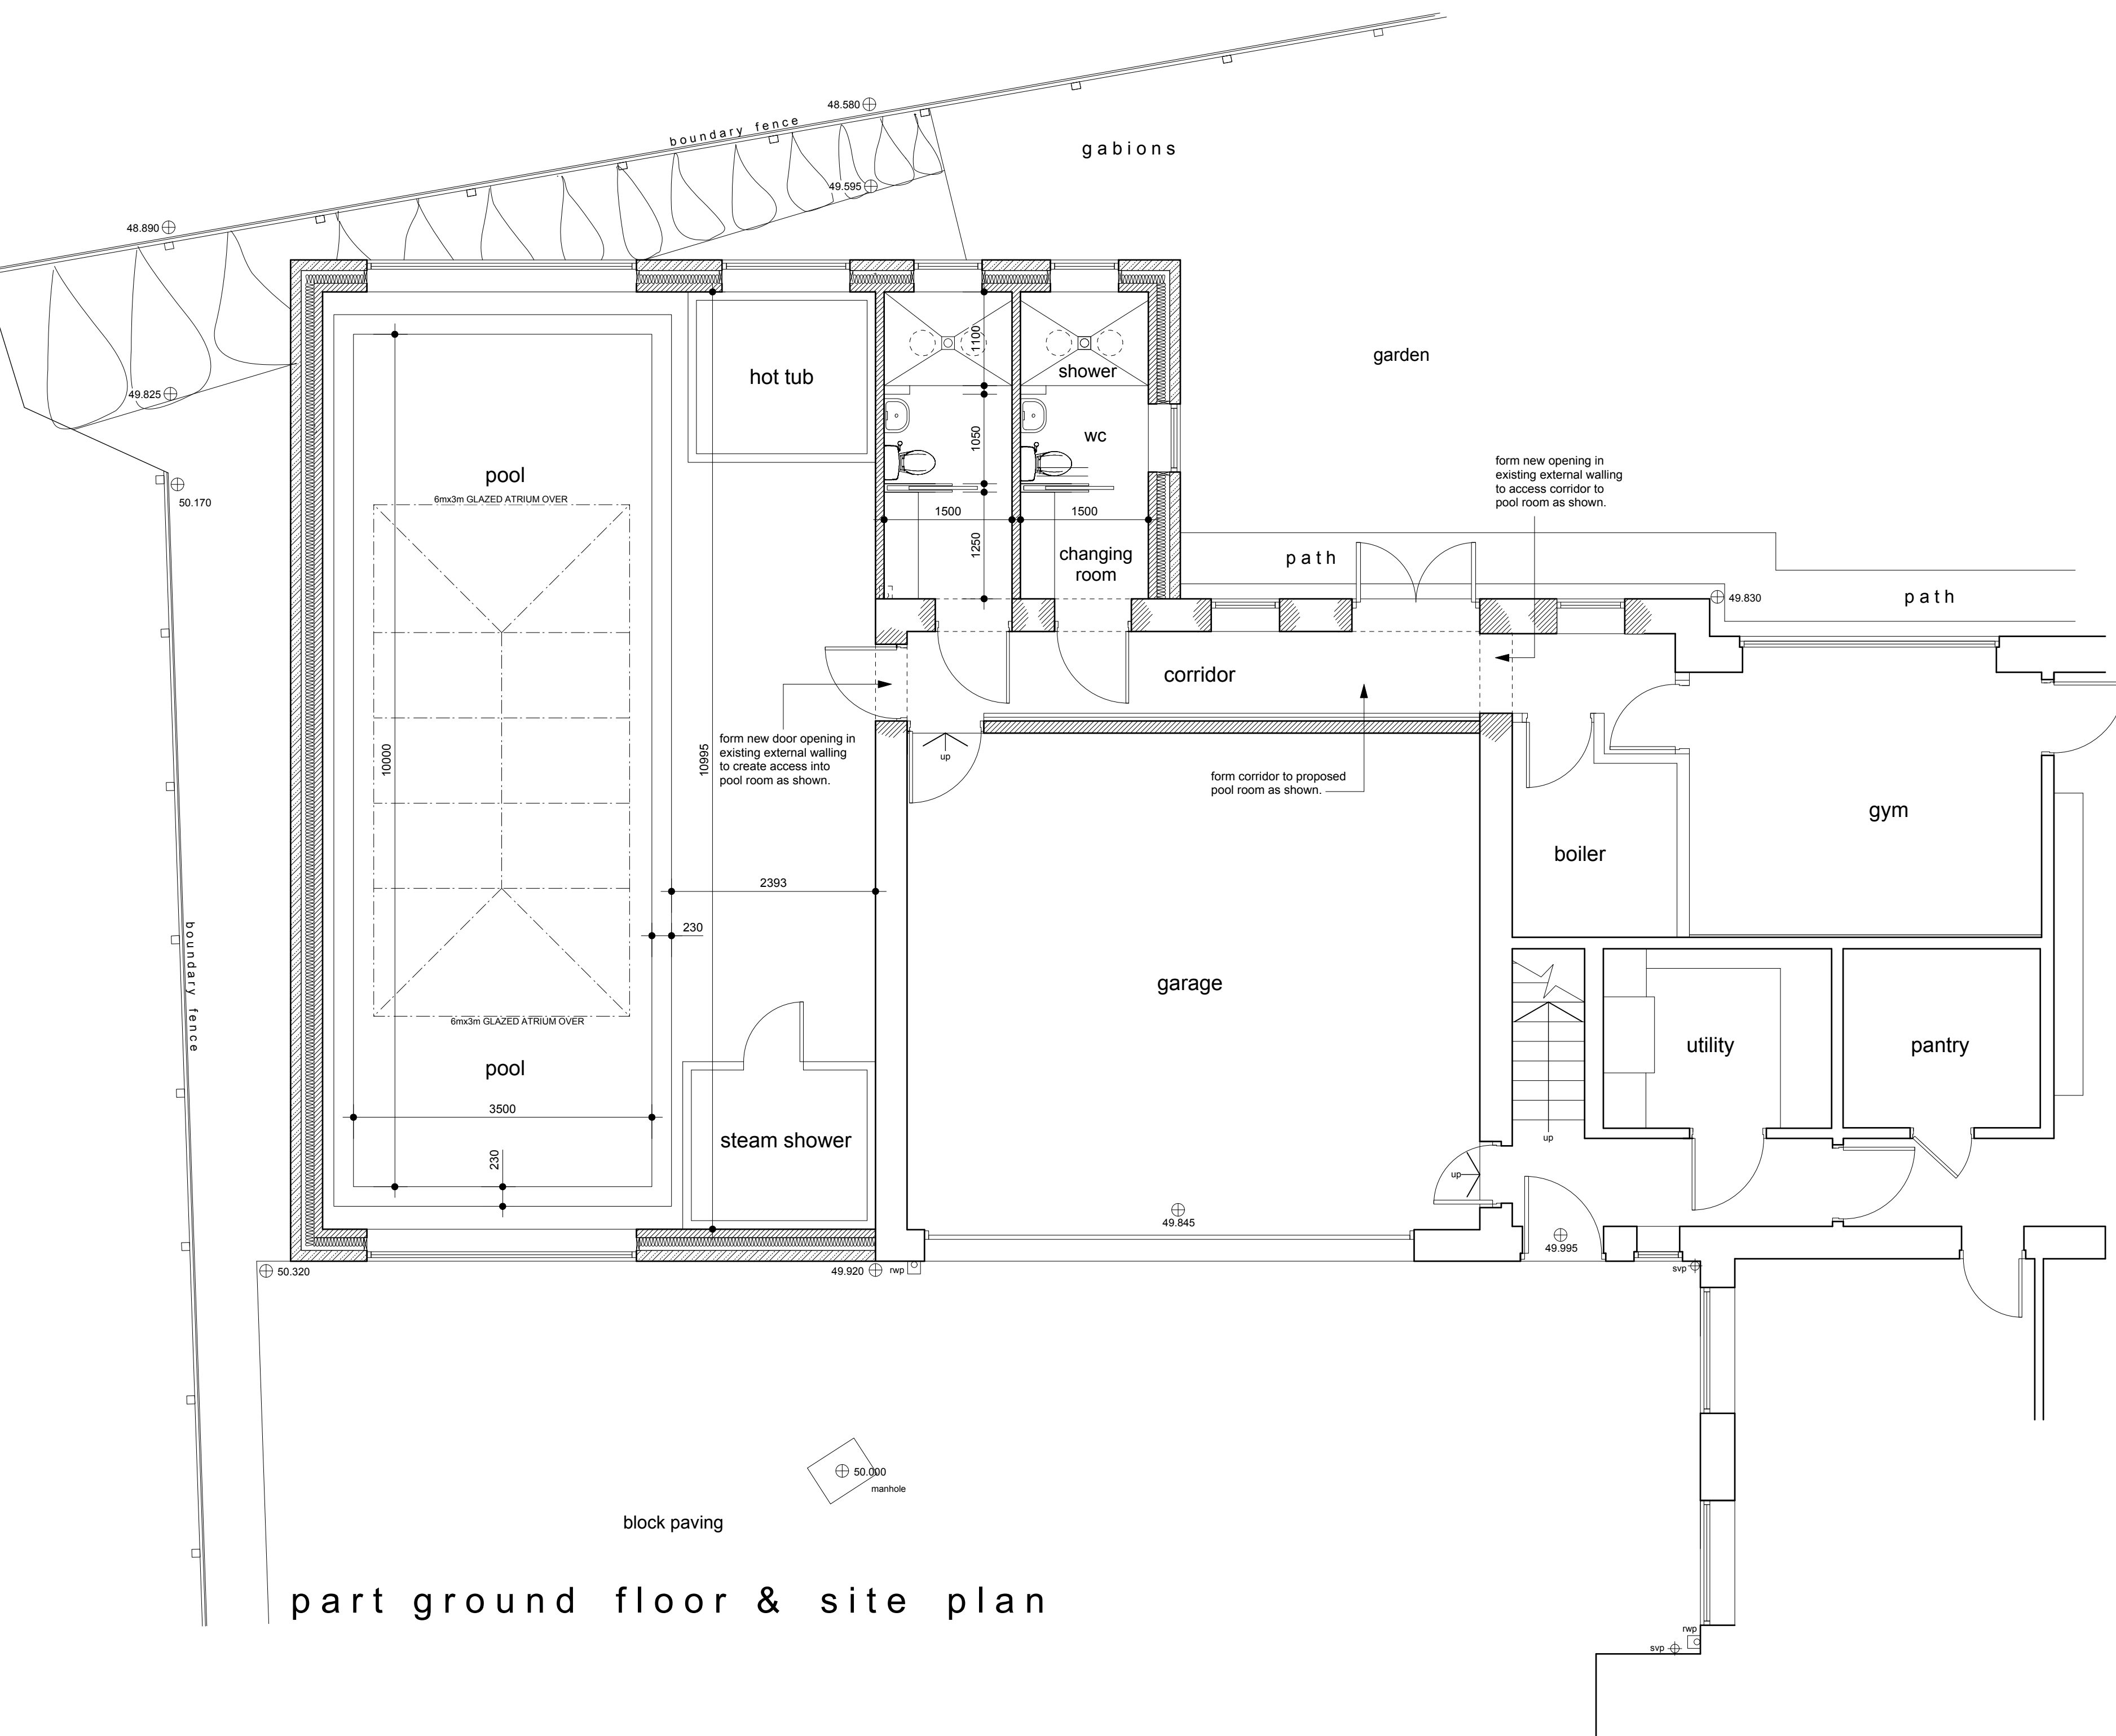

part ground floor & site plan

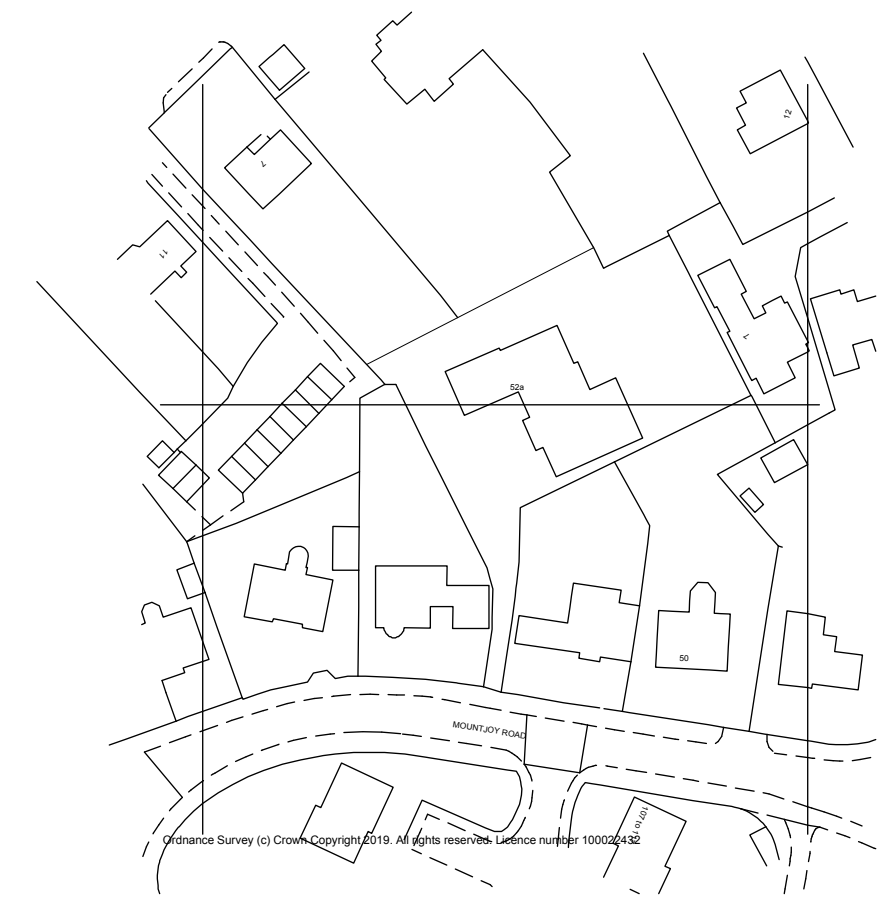

location plan 1/1250

Notes:
This drawing has been prepared specifically for the purpose of Planning Permission (where appropriate) & Building Regulation Approval. Valley Properties accept no liability for errors or omissions. The drawing may be used for estimating purposes, but the Principal Contractor must carry out a site investigation. The Contractor is responsible for checking site dimensions, materials etc., and all building work, such work being checked by Building Control on site, as may be appropriate. Valley Properties disclaim any liability for works carried out.

Revisions:
Rev.A (18-11-2019) - Amendments made to clients comments.
Rev.B
Rev.C
Rev.D
Rev.E

VALLEY PROPERTIES
ARCHITECTURAL DESIGN SERVICES
5 Holmfirth Road
Meltham
Holmfirth HD9 4AA
Tel: 01484 854100 Mob: 07769736142
Email: vproperties@vupanel.com

Client Details
Weqas Ahmed

Project Title
Single storey extension to accommodate swimming pool & changing room area (modified proposals) at 52A Mountjoy Road Edgerton Huddersfield

Drawing Title				
Planning Drawing				
Scale:	Drawing Number	Rev.	Date Drawn	Drawn By
1/50 & 1/100	2019/06/103	A	November 2019	Andrew Smith