




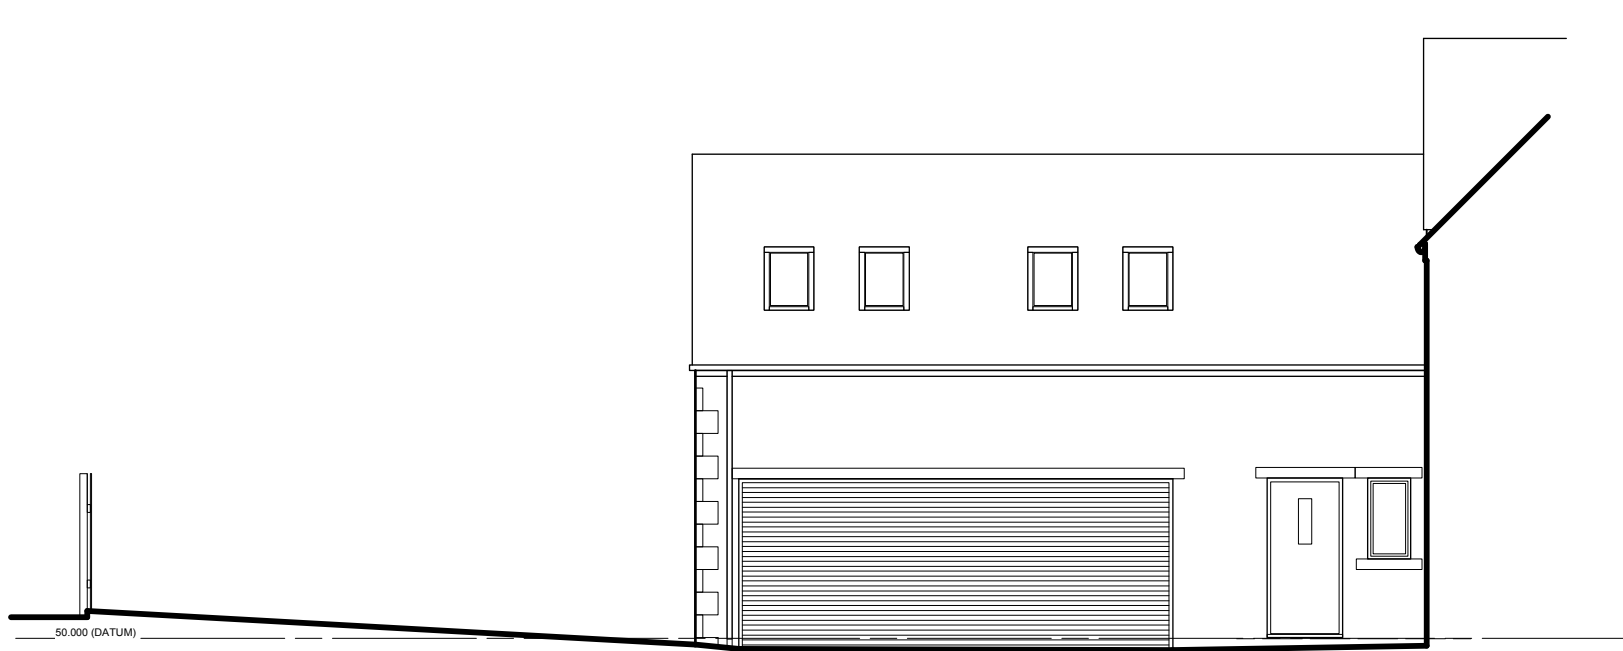


part south east elevation

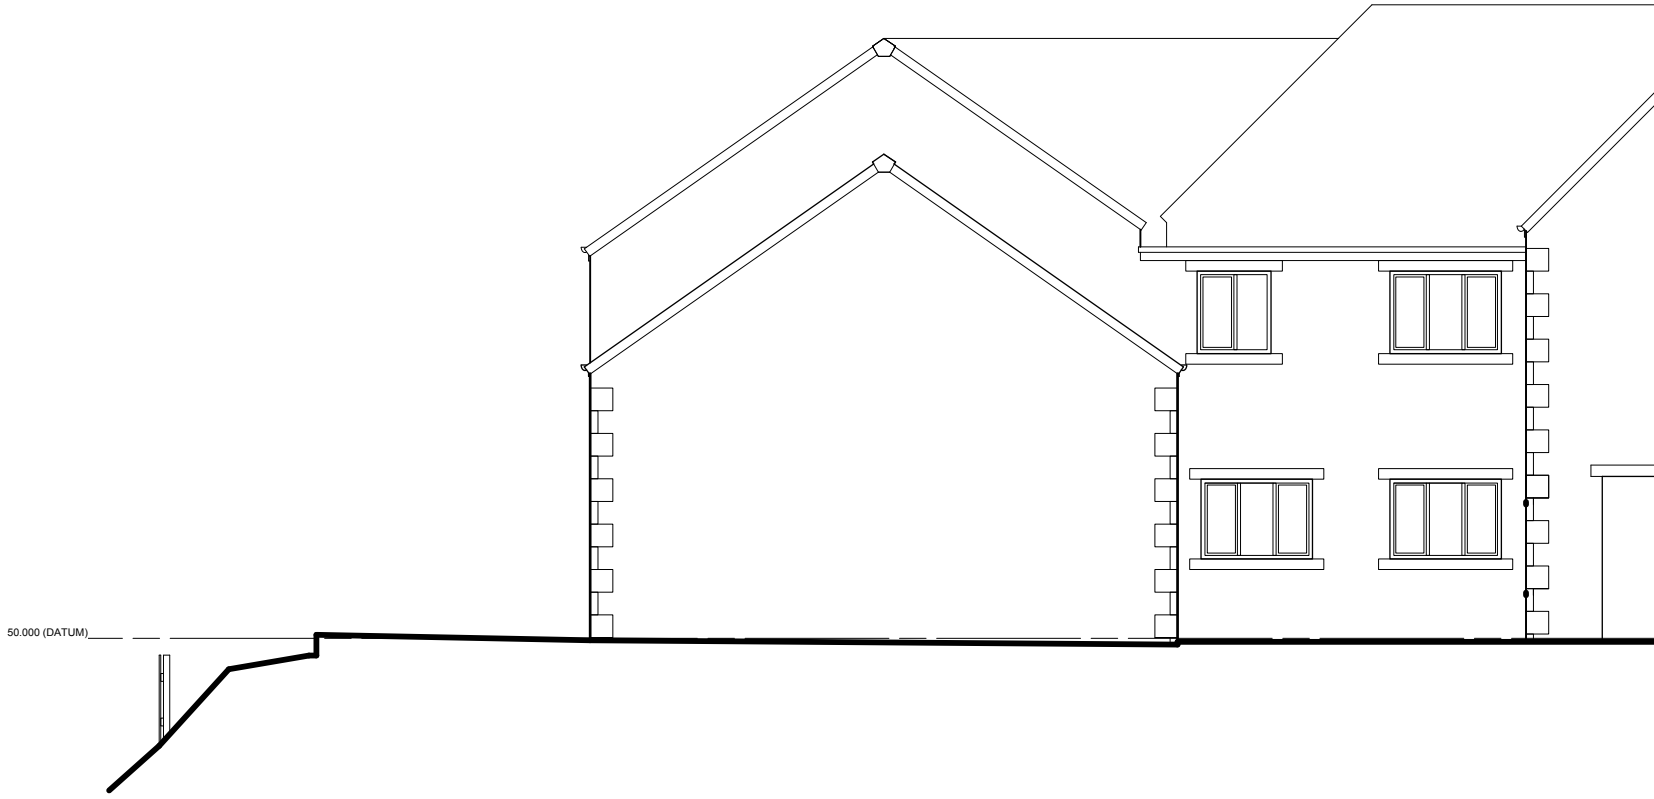

part south west elevation

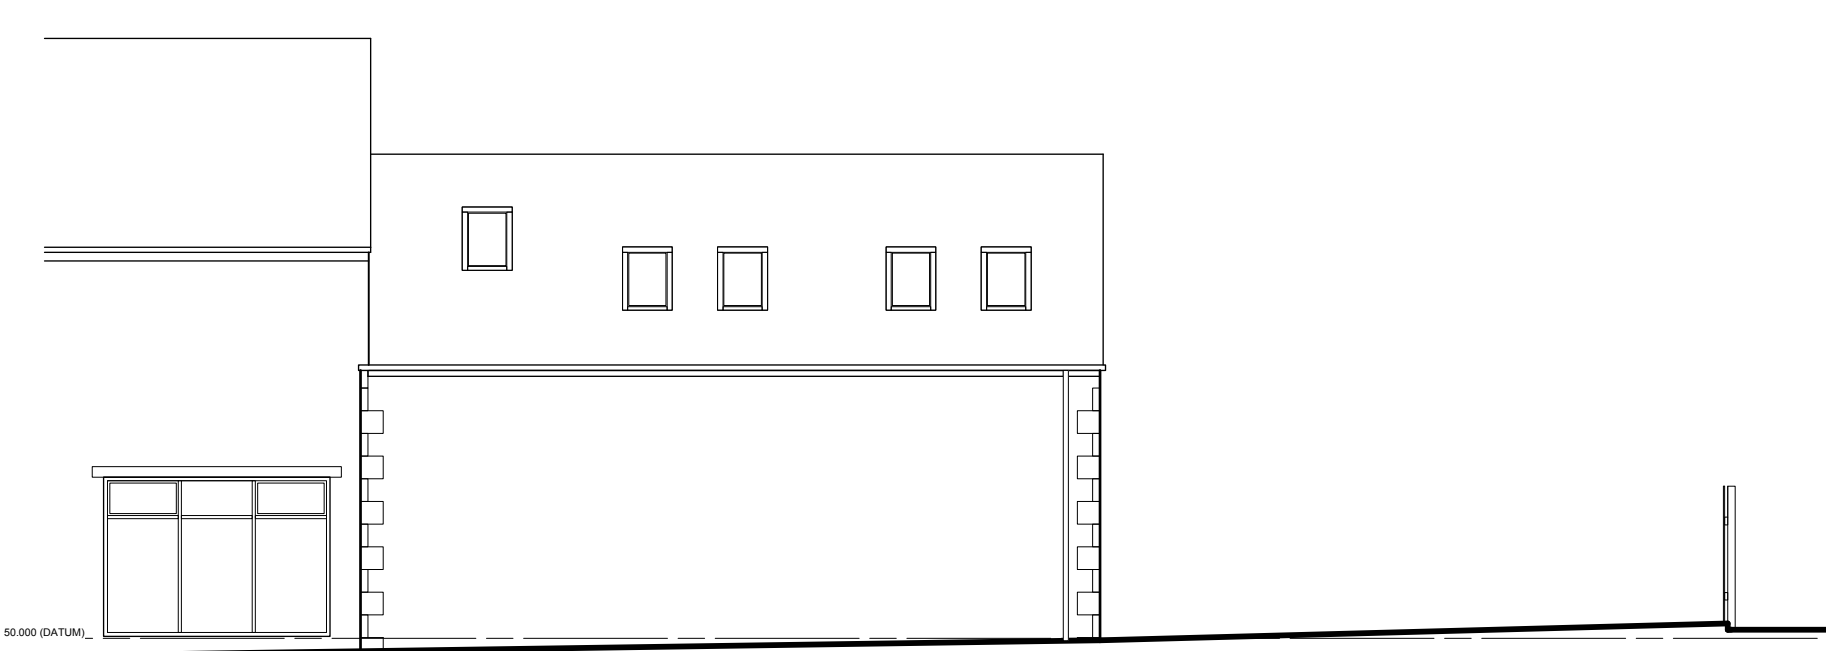

part north west elevation

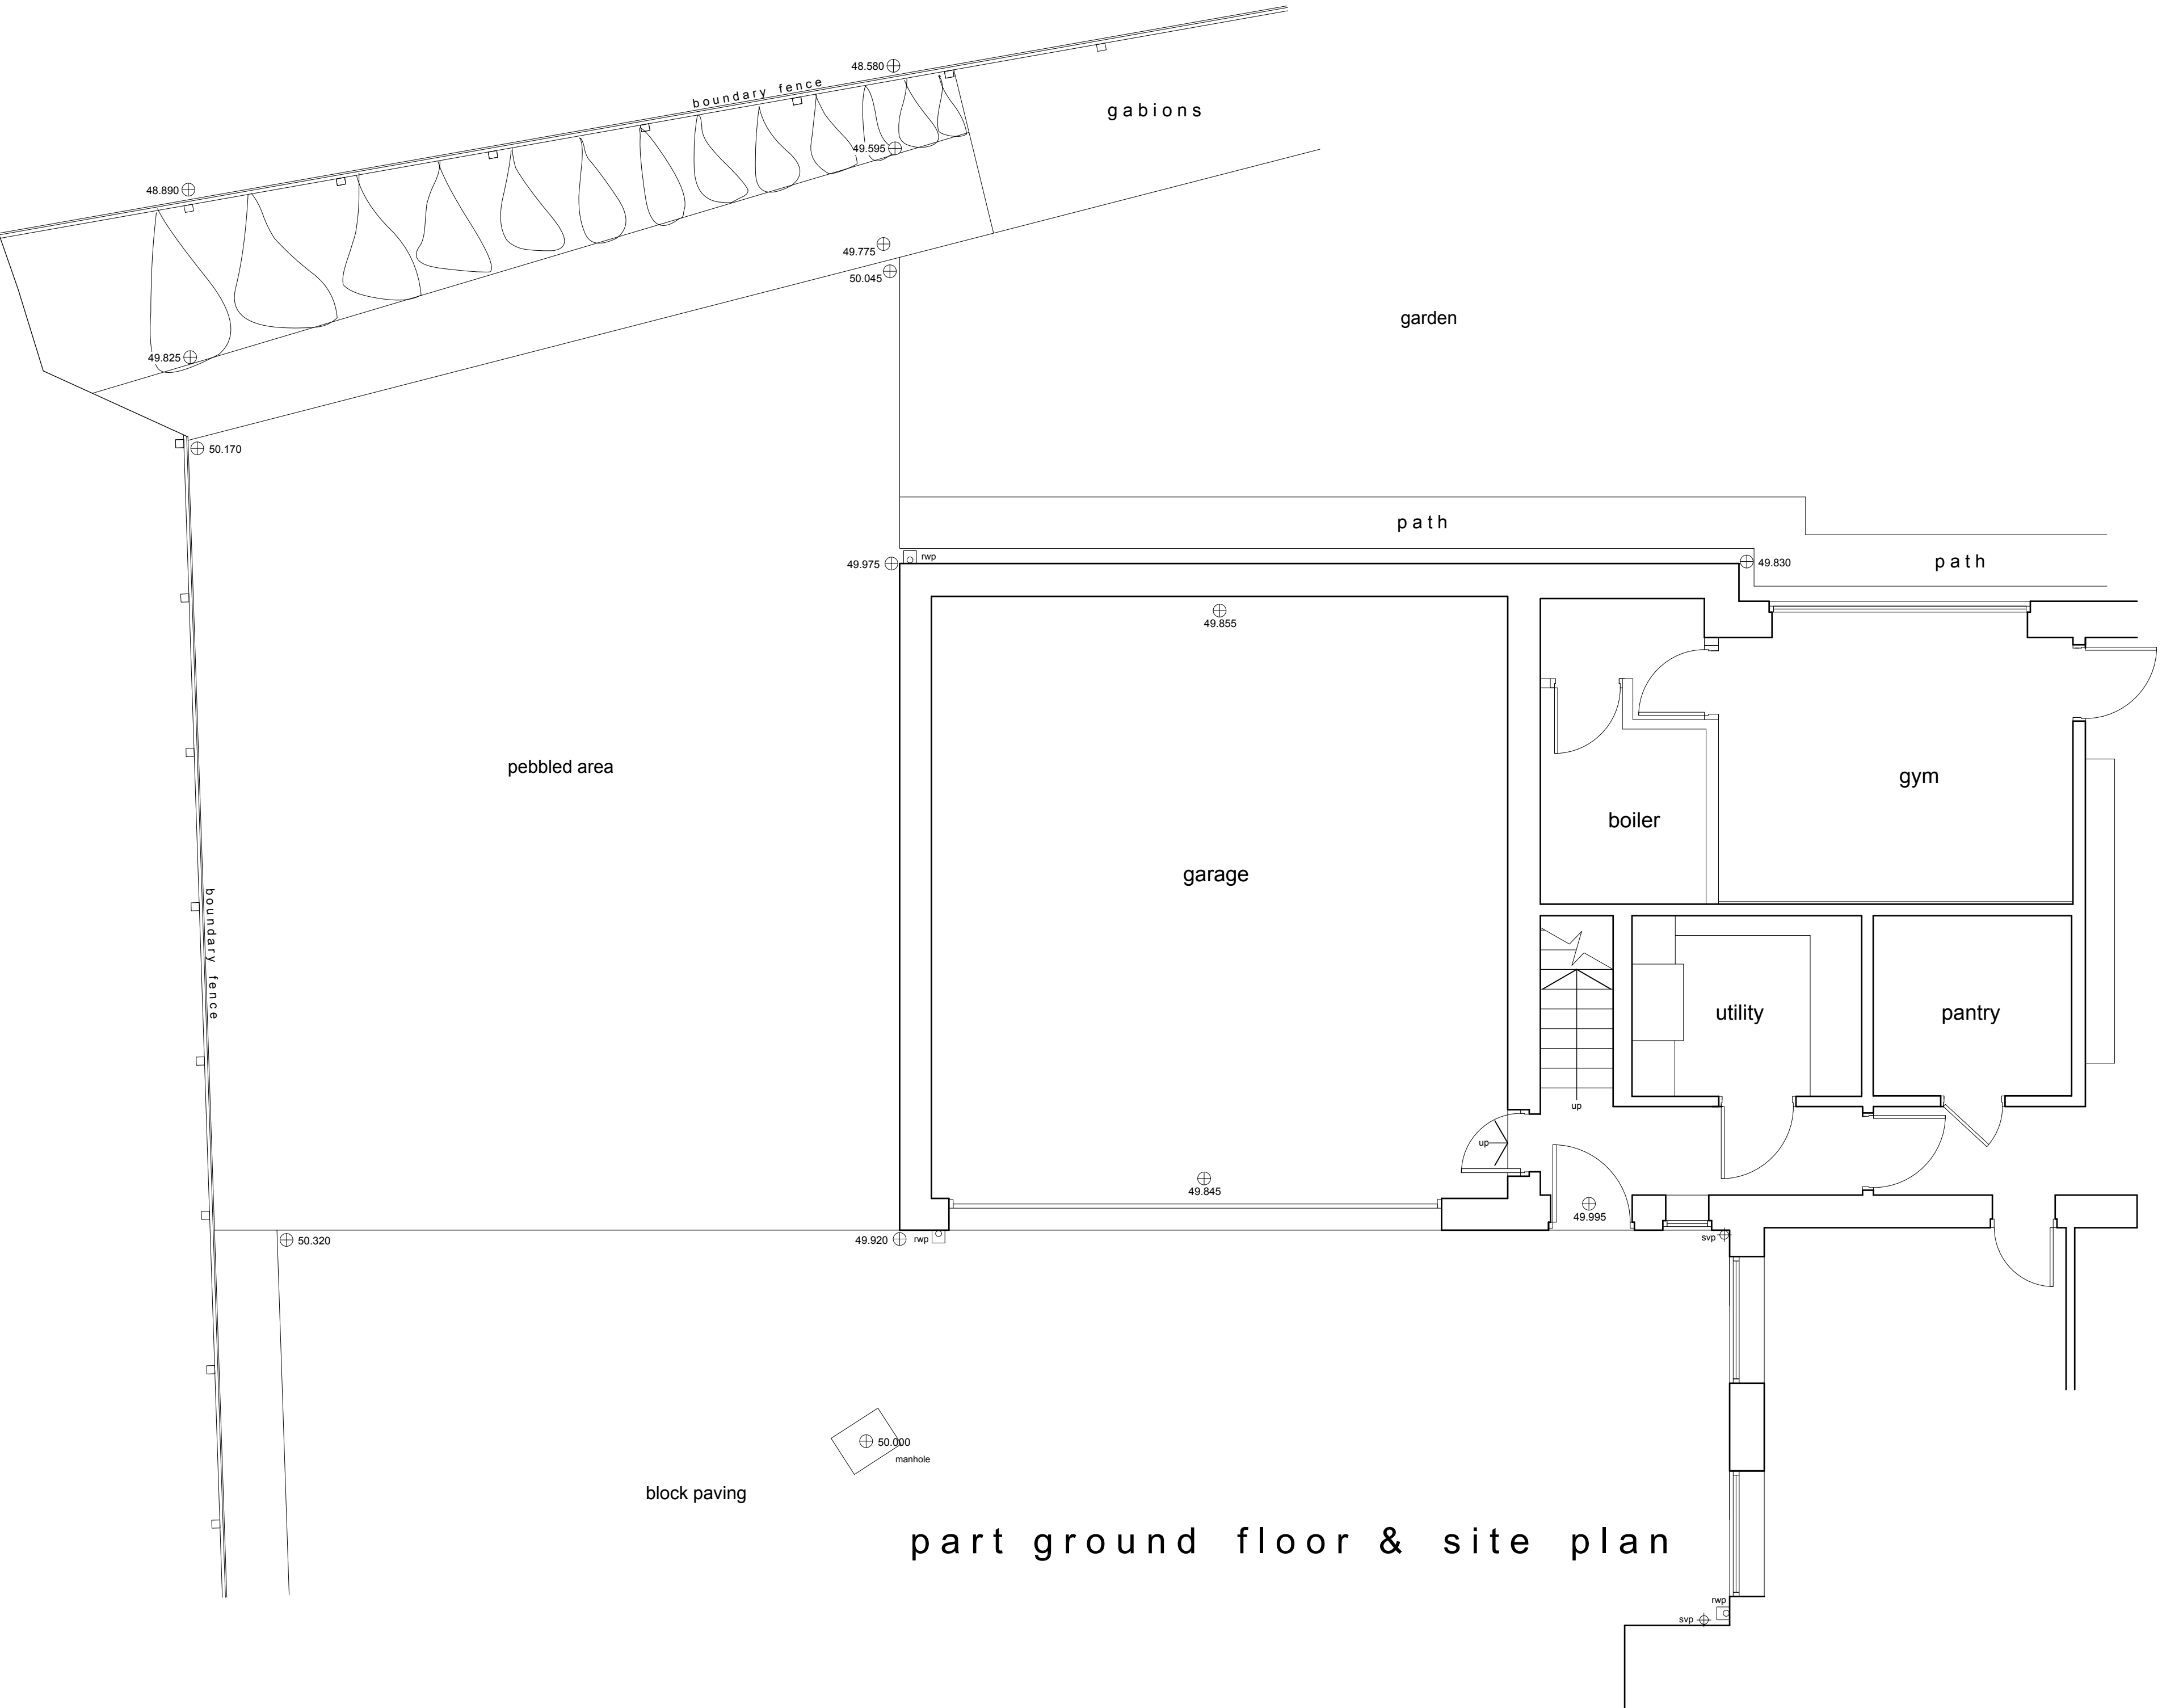

Notes:
This drawing has been prepared specifically for the purpose of Planning Permission (where appropriate) & Building Regulation Approval. Valley Properties accept no liability for errors or omissions. The drawing may be used for estimating purposes, but the Principal Contractor must cost fully from a site investigation. The Contractor is responsible for checking site dimensions, materials etc., and all building work, such work being checked by Building Control on site, as may be appropriate. Valley Properties disclaim any liability for works carried out.

Revisions:
Rev.A (18-11-2019) - Amendments made to clients comments.
Rev.B
Rev.C
Rev.D
Rev.E

VALLEY PROPERTIES

ARCHITECTURAL DESIGN SERVICES

5 Holmfirth Road
Meltham
Holmfirth HD9 4AA
Tel: 01484 854100 Mob: 07769736142
Email: vproperties@vupanel.com

Client Details

Weqas Ahmed

Project Title
Single storey extension to accommodate swimming pool & changing room area (modified proposals)
at 52A Mounjoy Road
Edgerton Huddersfield

Drawing Title
Survey Drawing

Scale: 1/50 & 1/100	Drawing Number 2019/061/01	Rev. A	Date Drawn November 2019	Drawn By Andrew Smith
------------------------	-------------------------------	-----------	-----------------------------	--------------------------