



(AMENDMENT 2017/29717 To include max 6.0m rear projection utilising roof space.)

(SCALE 1:100)

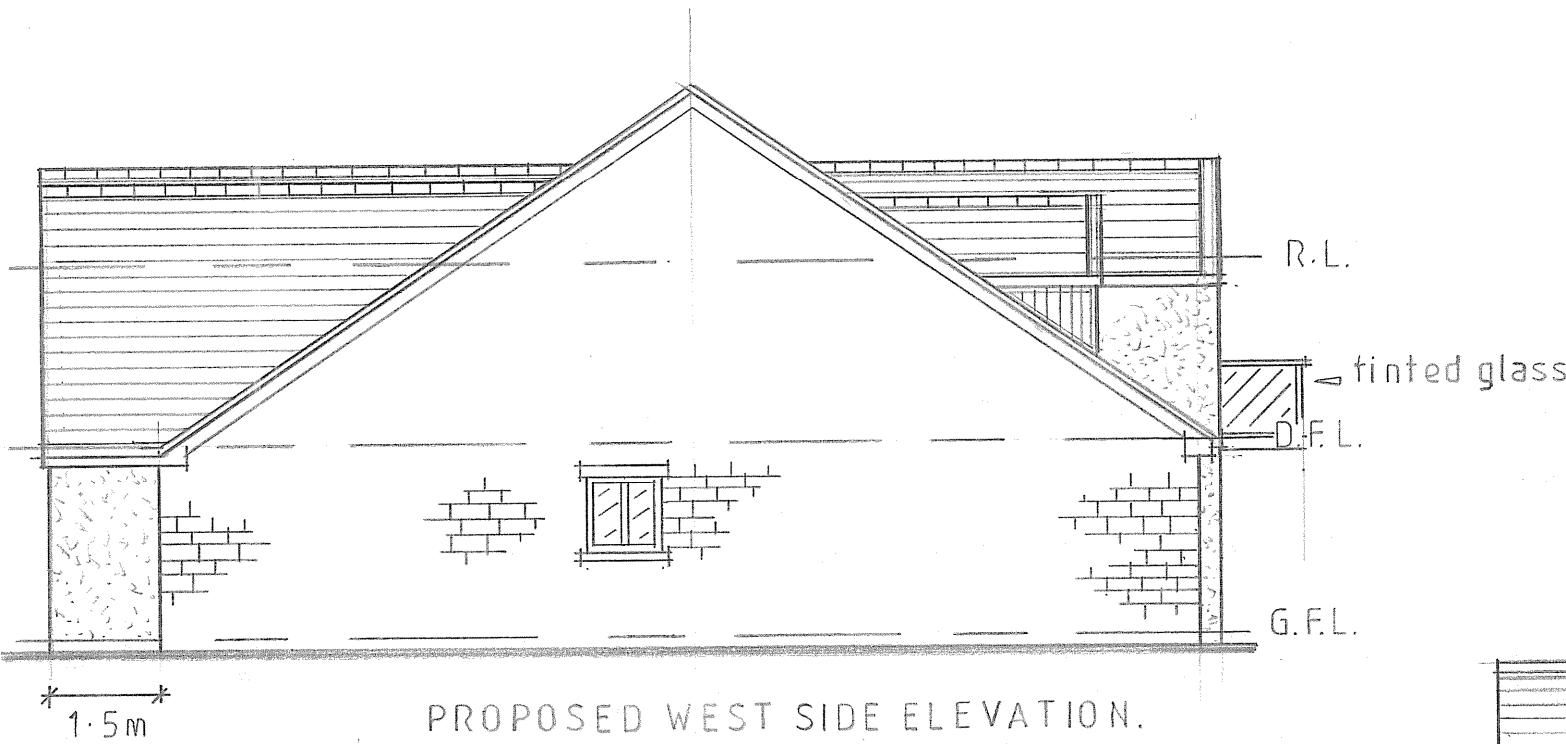

PROPOSED WEST SIDE ELEVATION.

(Amendment 08/02/19 To include Balconies to rear.)

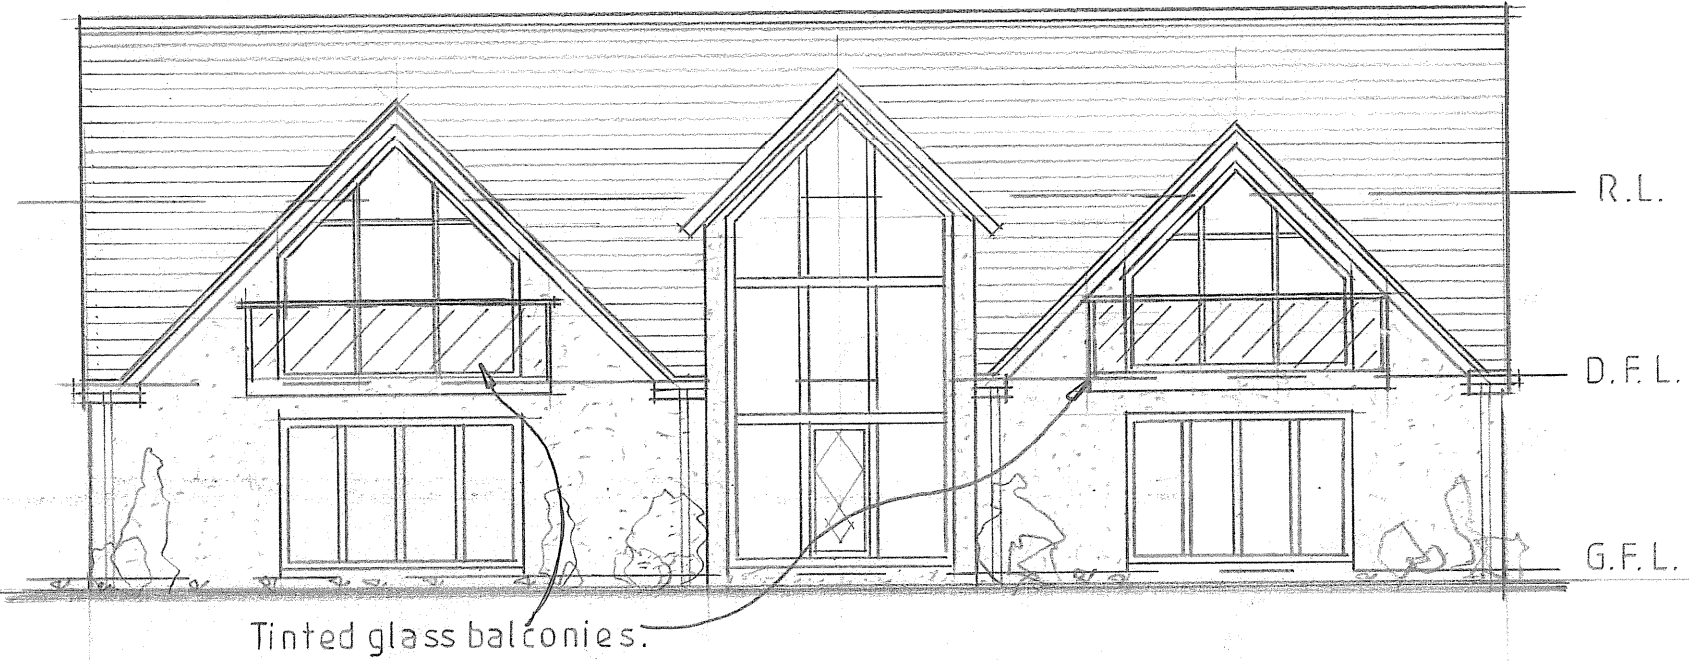


PROPOSED REAR ELEVATION.




PROPOSED FRONT ELEVATION.



PROPOSED EAST SIDE ELEVATION.

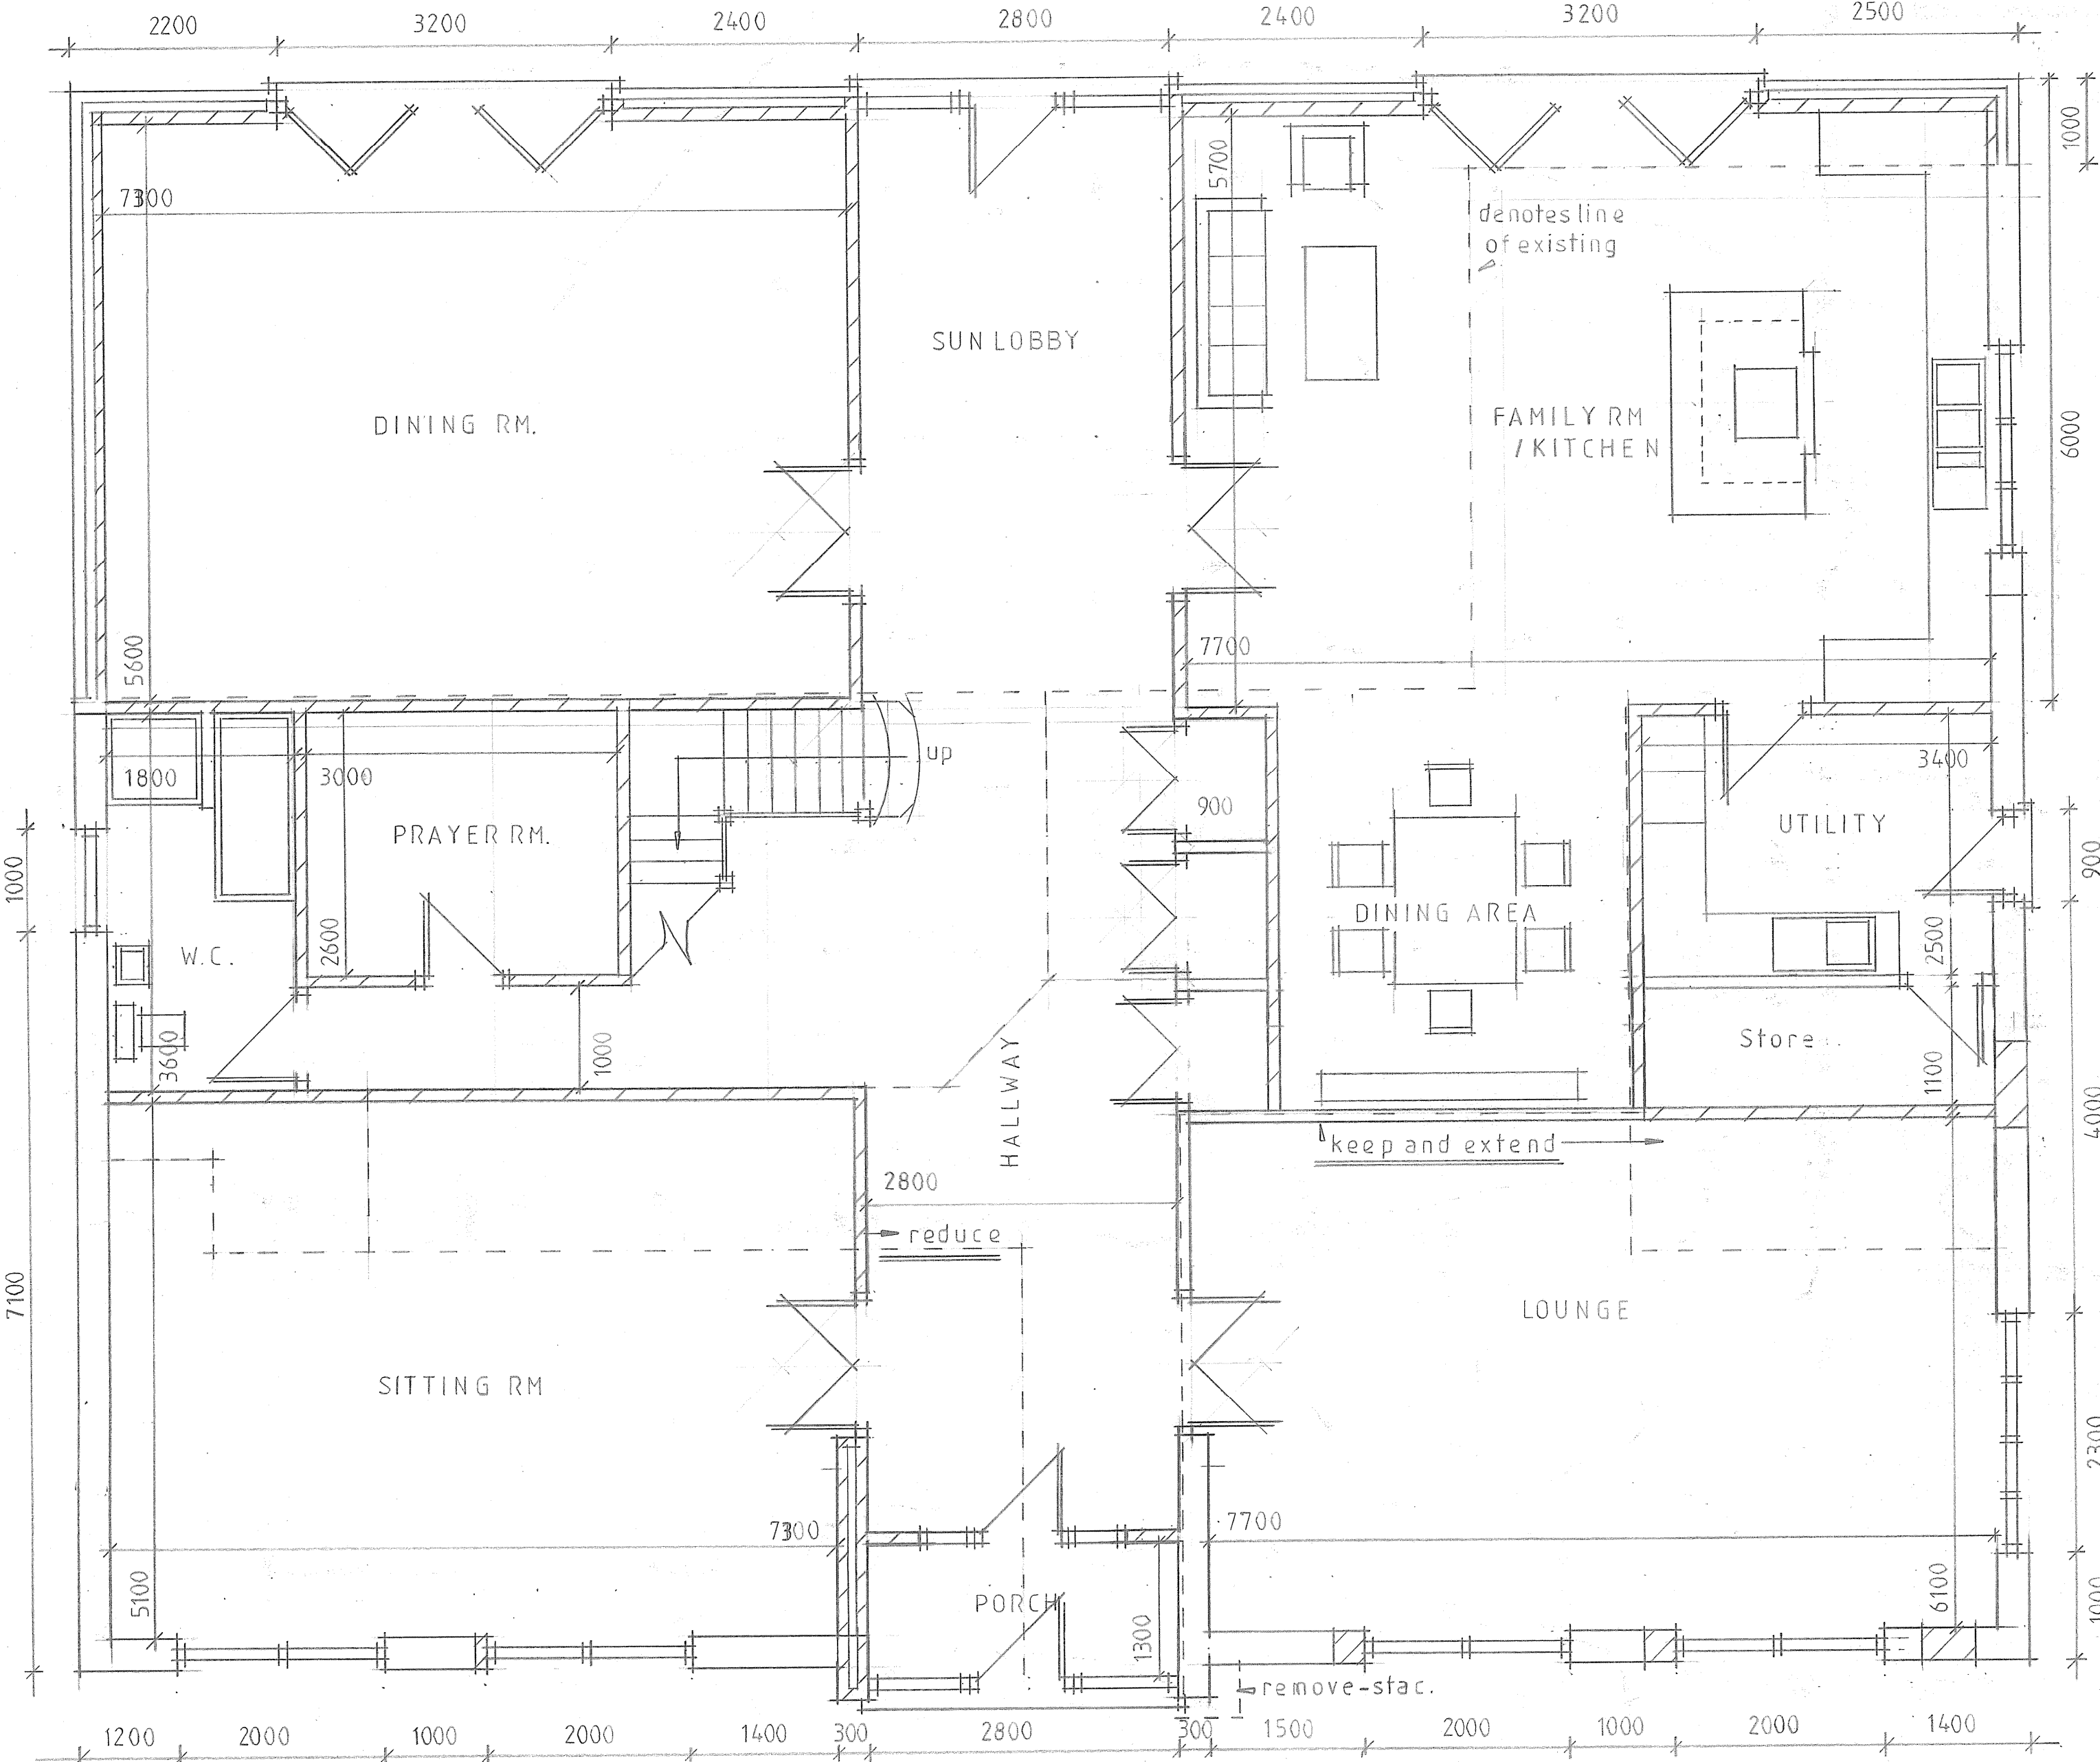

GROUND FLOOR LAYOUT PLAN

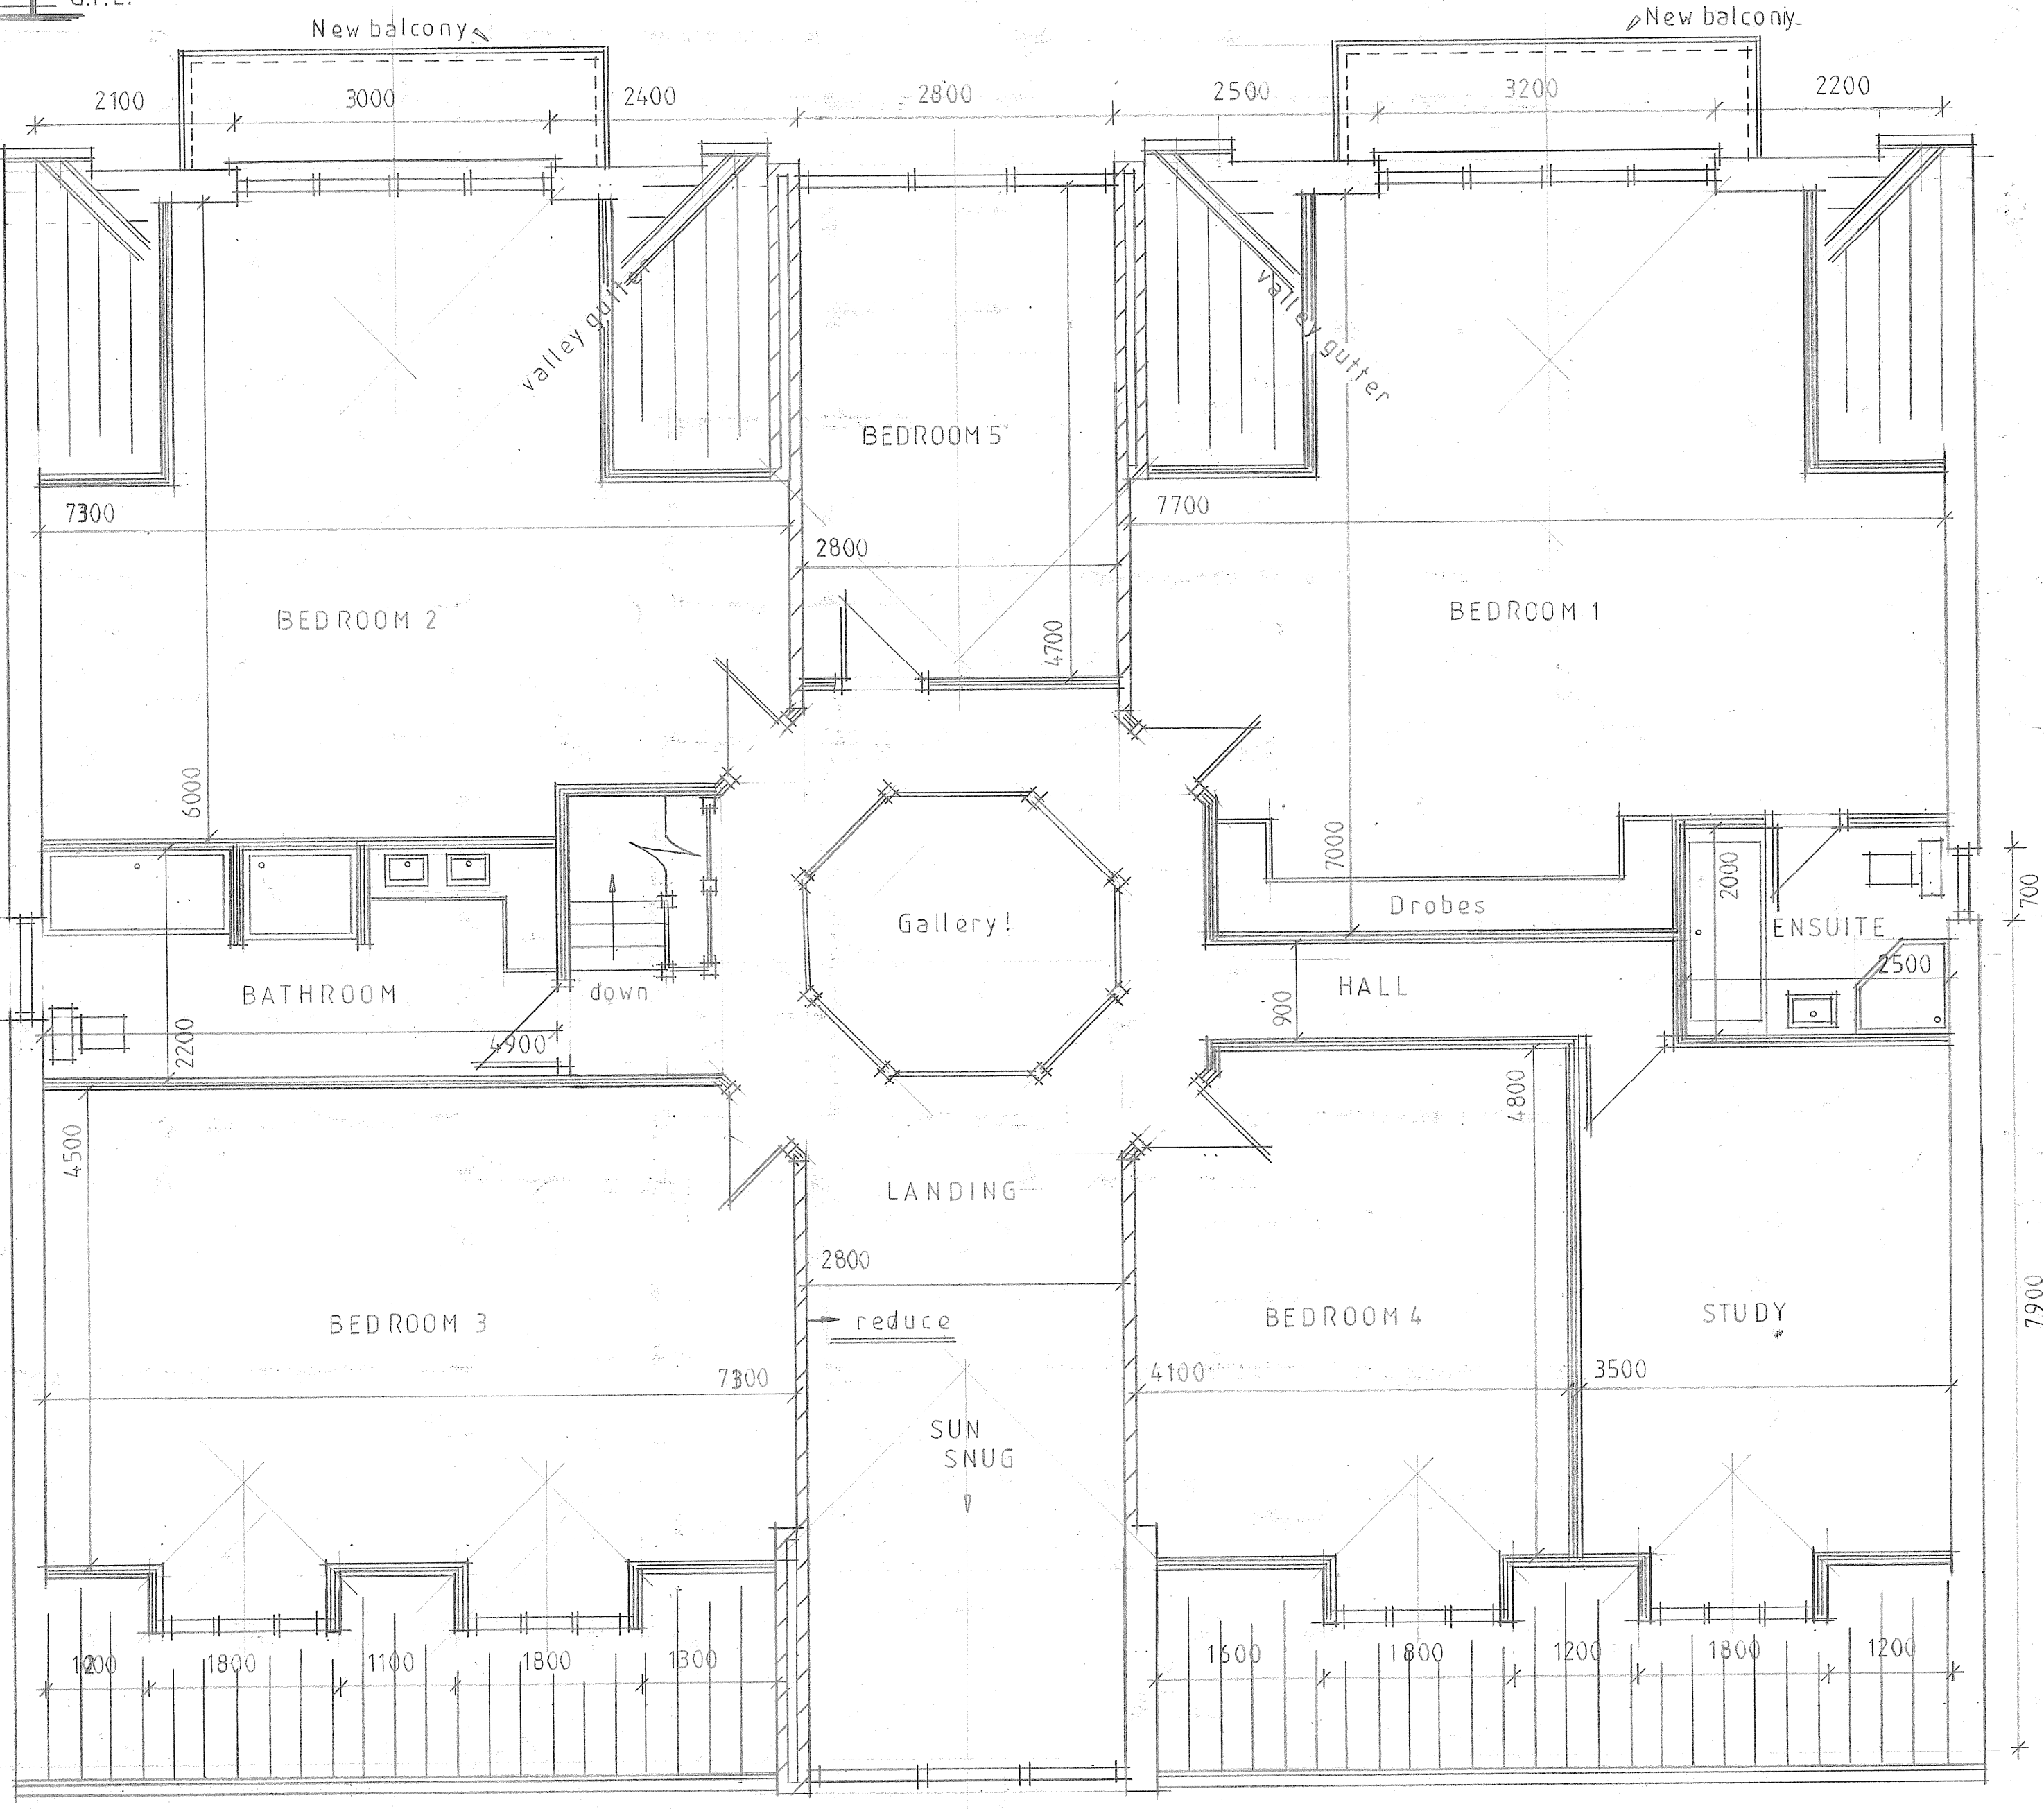

DORMER LAYOUT FLOOR PLAN.

SCALE

AMENDMENT 23/02/19 - Reduce left side hallway wall to 2.8m and keep existing lounge wall and run through to outer wall.