


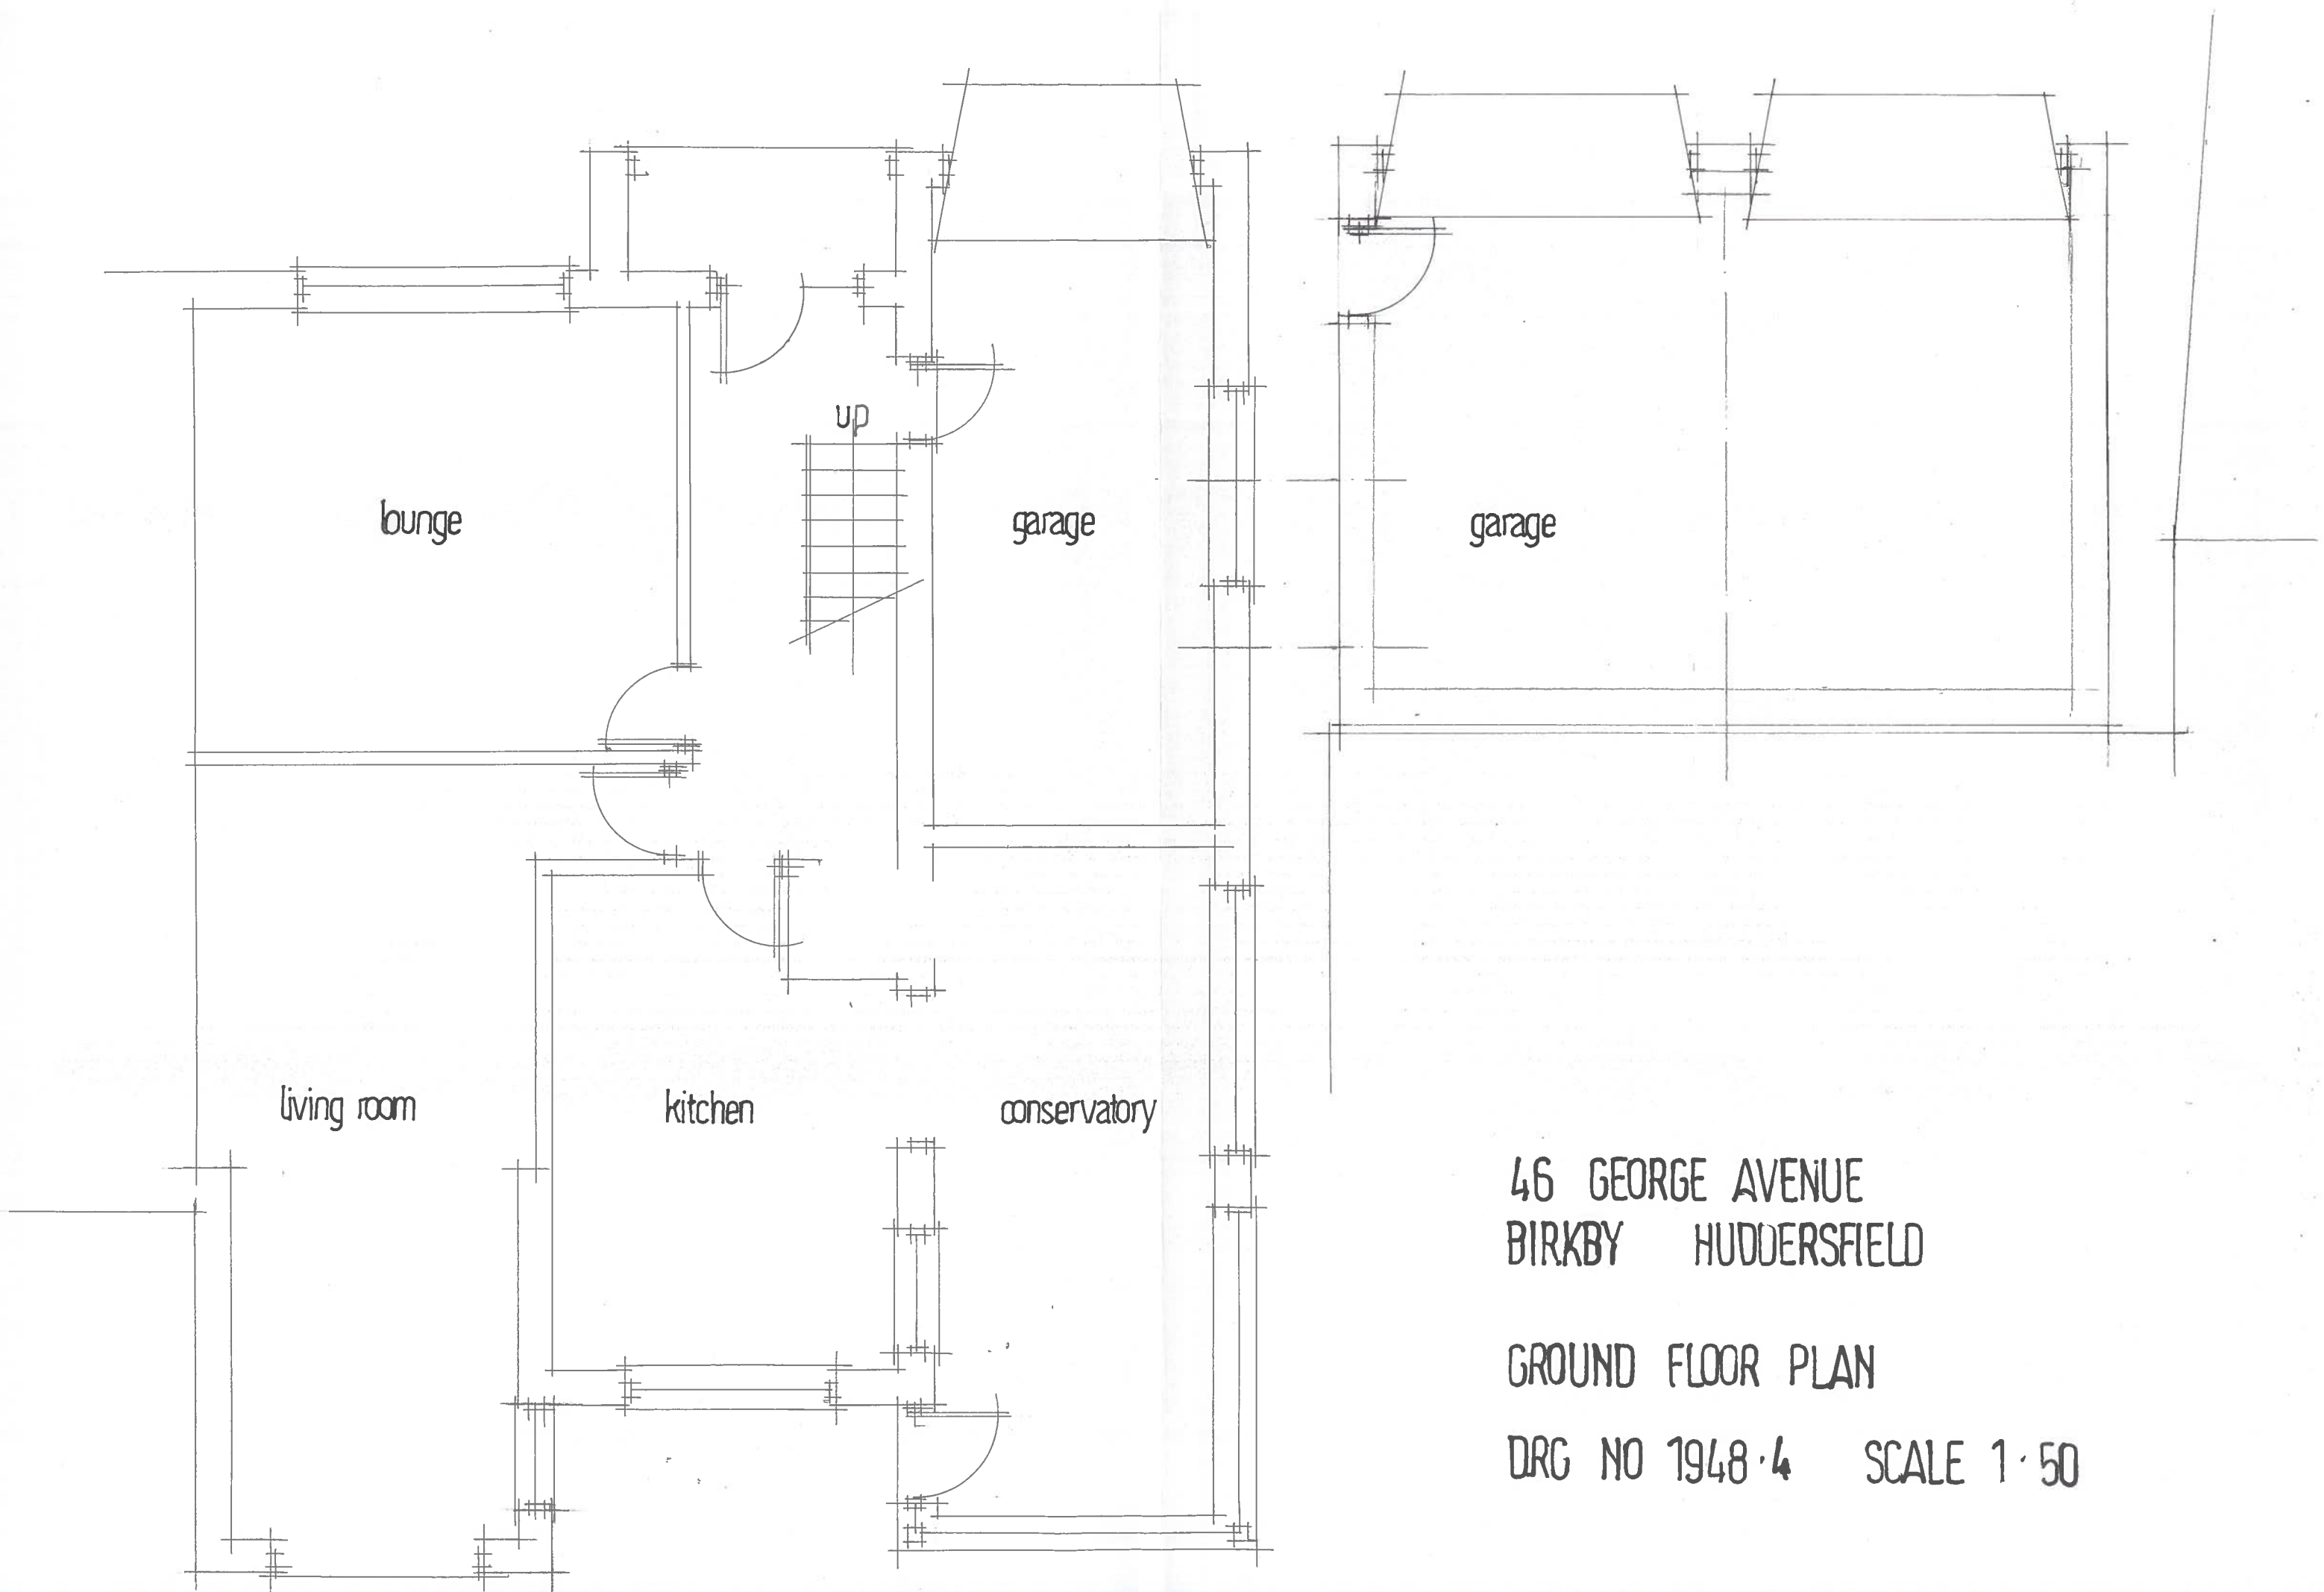

lounge

garage

garage

up

living room

kitchen

conservatory

46 GEORGE AVENUE
BIRKBY HUDDERSFIELD

GROUND FLOOR PLAN

DRG NO 1948.4 SCALE 1:50