


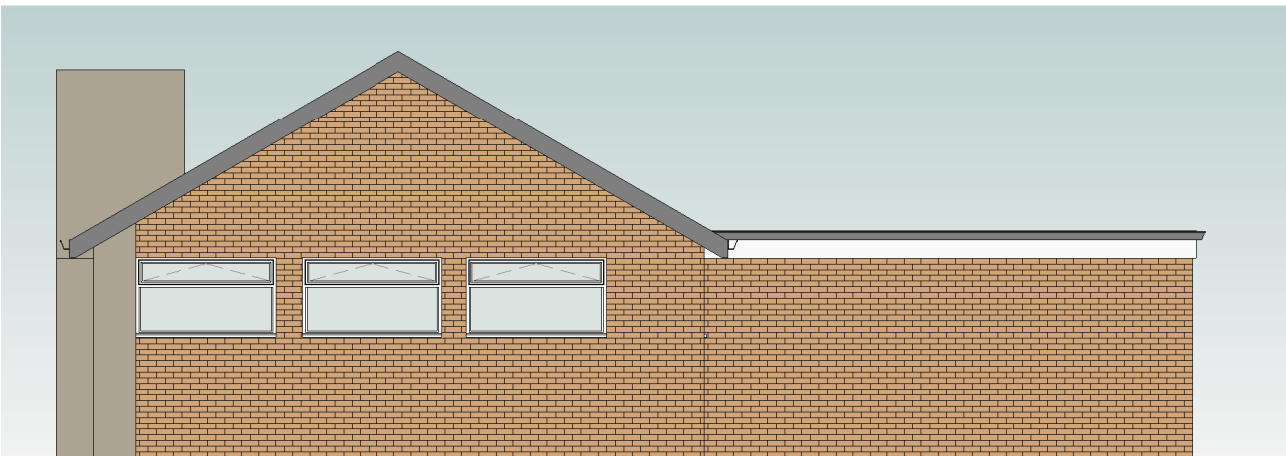


South Elevation
Scale 1:100





West Elevation
Scale 1:100



North Elevation
Scale 1:100

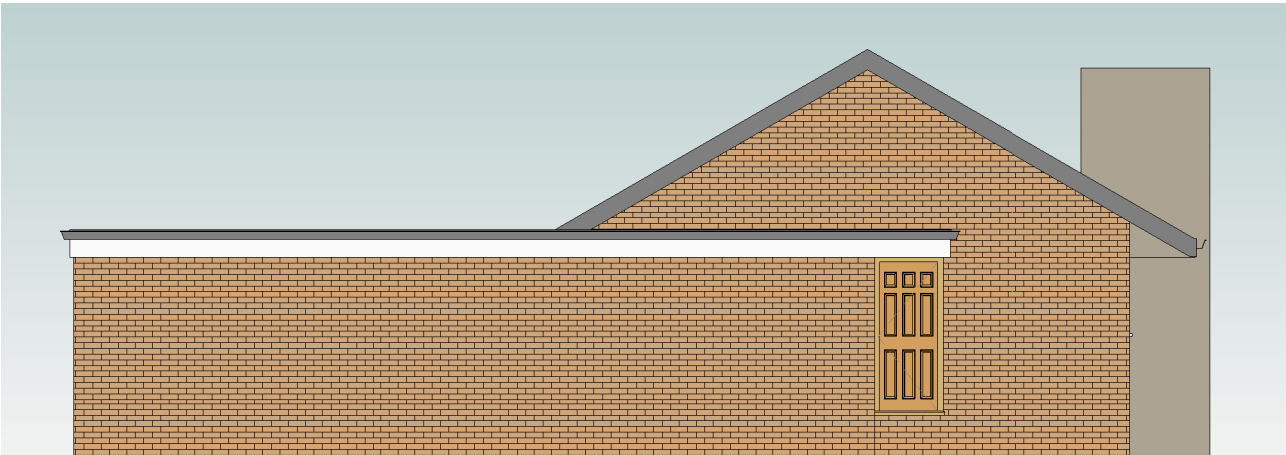

East Elevation
Scale 1:100

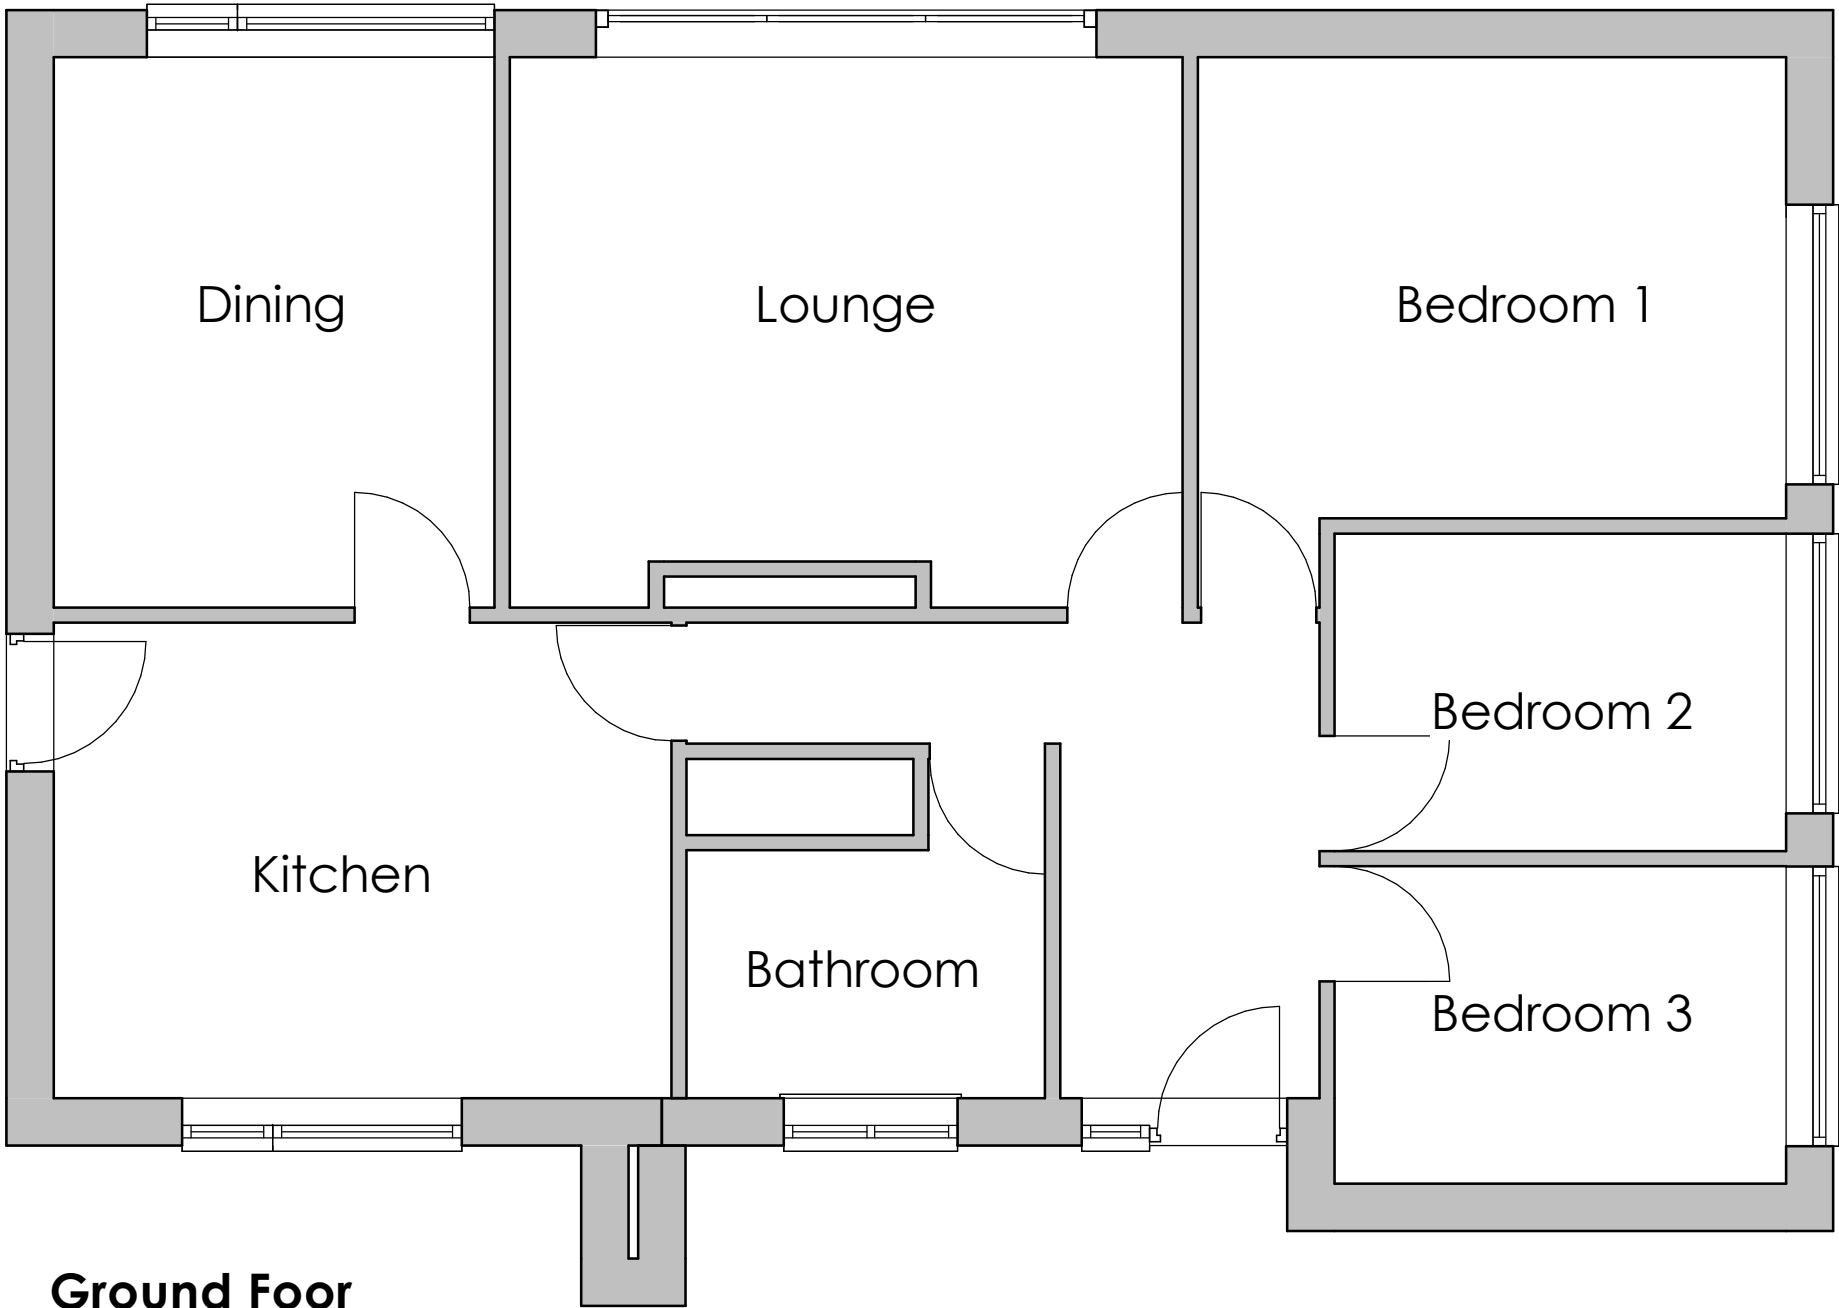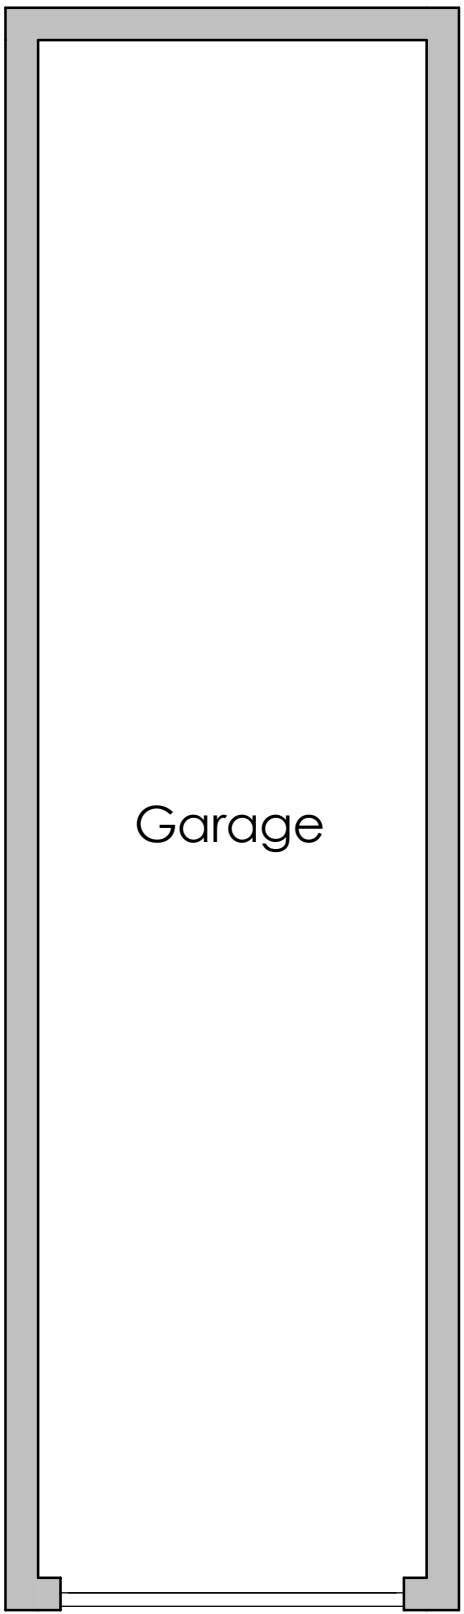

Ground Floor
Scale 1:50

24 Dryclough Avunue,
Huddersfield, HD4 5JU.

Exisiting Plans and Elevations

Date:	Designed:	Drawn:	Checked:
Oct19	RF	RF	JW
Scale:	Drawing No:	Revision:	
As indicated	19-053-01	-	