


- NOTES**
1. No dimensions to be scaled. IF IN DOUBT ASK.
 2. All dimensions must be checked and verified on site by the Contractor prior to the commencement of works and Hinchliffe Architecture & Design Ltd. to be notified of any discrepancies.
 3. The copyright of these drawings remains the property of Hinchliffe Architecture & Design Ltd. They must not be reproduced in any way without prior written consent from the originator (Hinchliffe Architecture & Design Ltd.)



PROPOSED RENDER
SCALE N.T.S

 

PROPOSED CLADDING
SCALE N.T.S

B		AMENDMENTS MADE FOLLOWING CLIENTS COMMENTS.
A		AMENDMENTS MADE FOLLOWING CLIENTS COMMENTS.
Rev.	Date	Description
Status	PLANNING	



INCISLITTY, A.D.S.
J&C ARCHITECTURE LTD
HINCILIFFE
HINCILIFFE ARCHITECTURE LTD
HINCILIFFE ARCHITECTURE LTD
HINCILIFFE ARCHITECTURE LTD


01273 527 112
01484 520 844
01484 520 844
01484 520 844
01484 520 844

Client
MR & MRS J. MILLER


Project
**69 HALL ING LANE
HONLEY
HUDDERSFIELD
HD9 6QW**

Drawing Title
**PROPOSED GARAGE
FLOOR PLAN, ELEVATIONS
AND SITE PLAN
(OPTION 2)**


Scale (at A1)	Date
1:50	06.11.2019
Dwg. no.	Rev.
69HIL-19-PL04	B

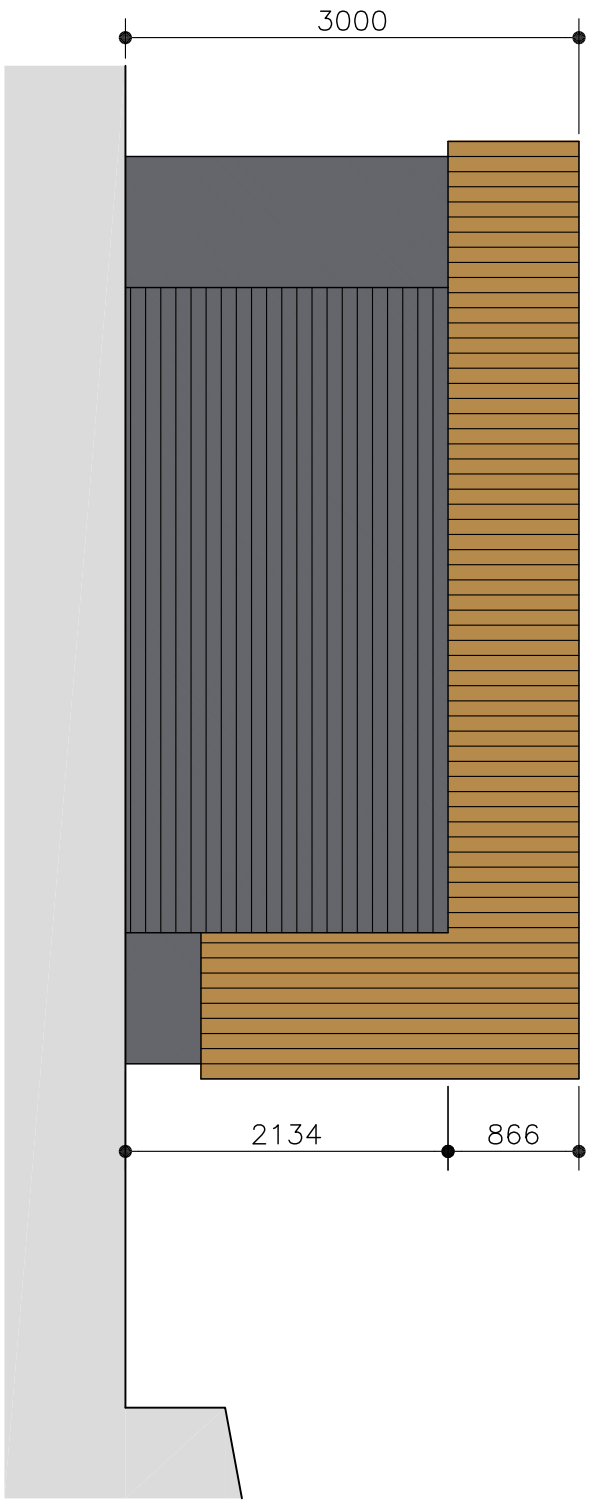


PROPOSED WEST FACING GARAGE ELEVATION
SCALE 1:50

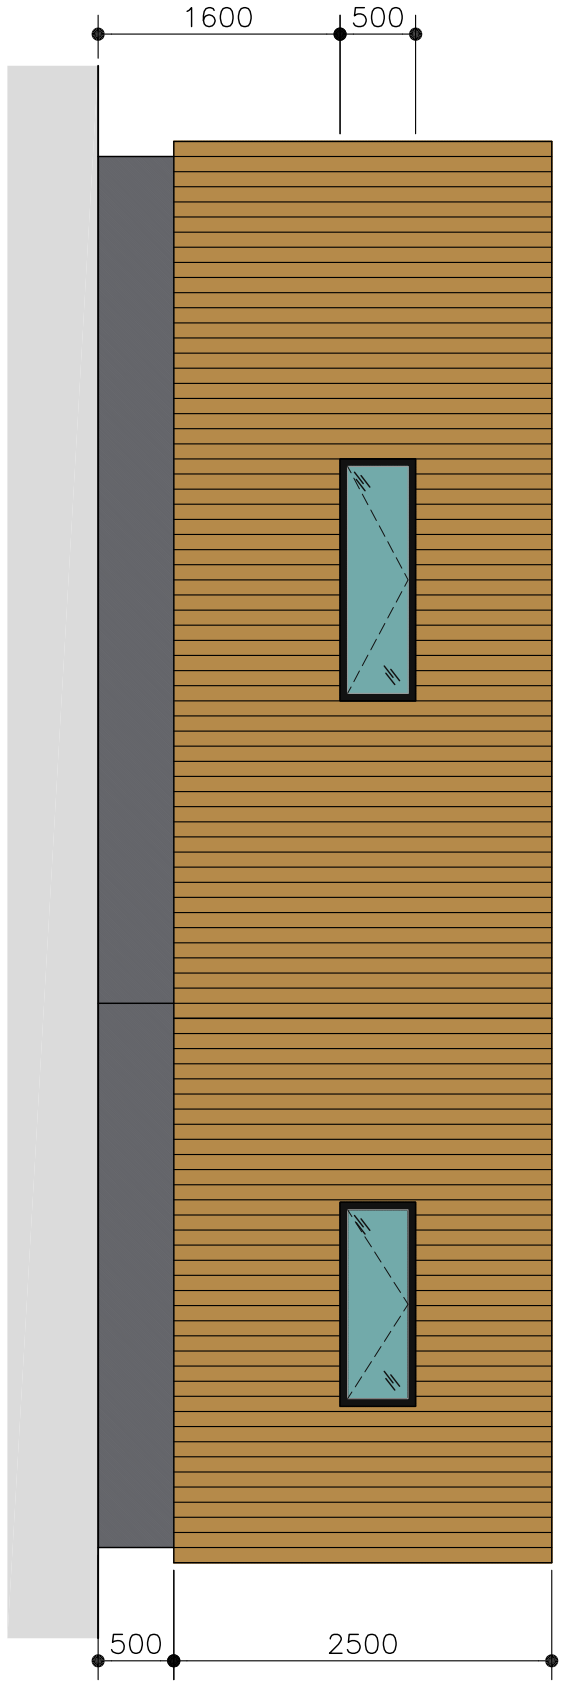


PROPOSED SOUTH FACING GARAGE ELEVATION
SCALE 1:50

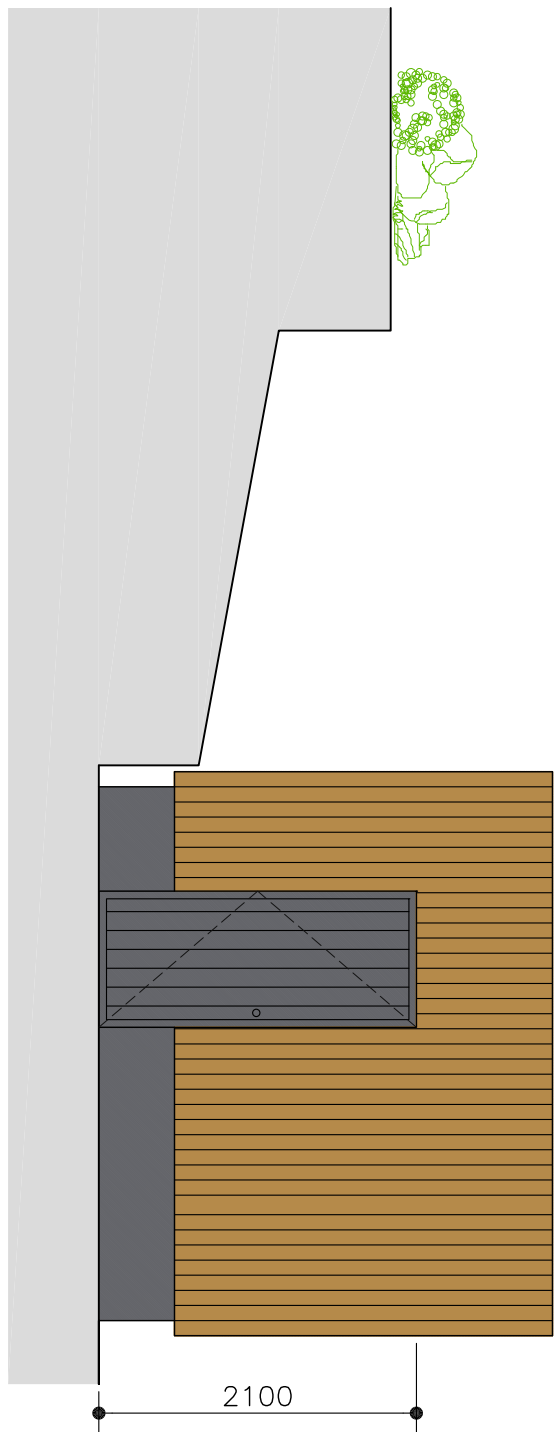


PROPOSED EAST FACING GARAGE ELEVATION
SCALE 1:50

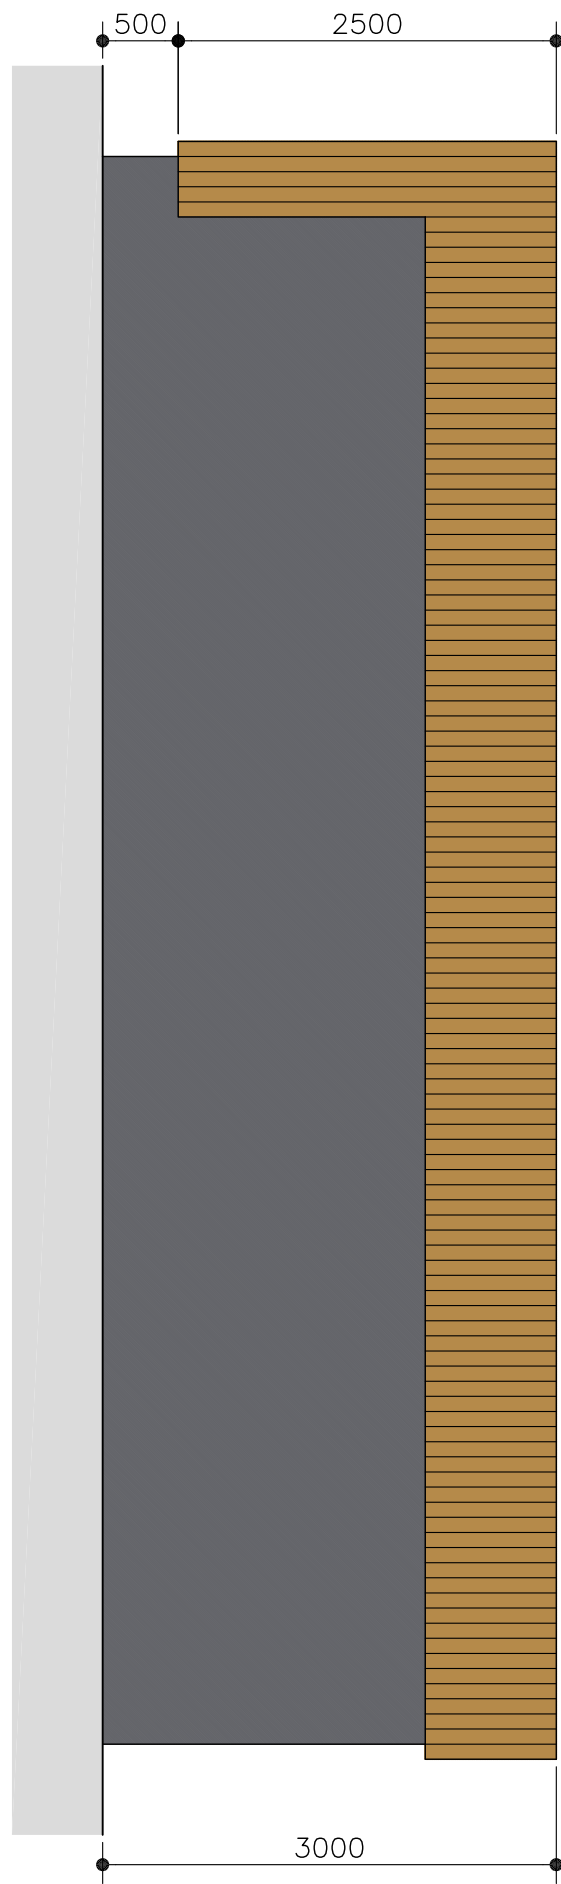

PROPOSED NORTH FACING GARAGE ELEVATION
SCALE 1:50

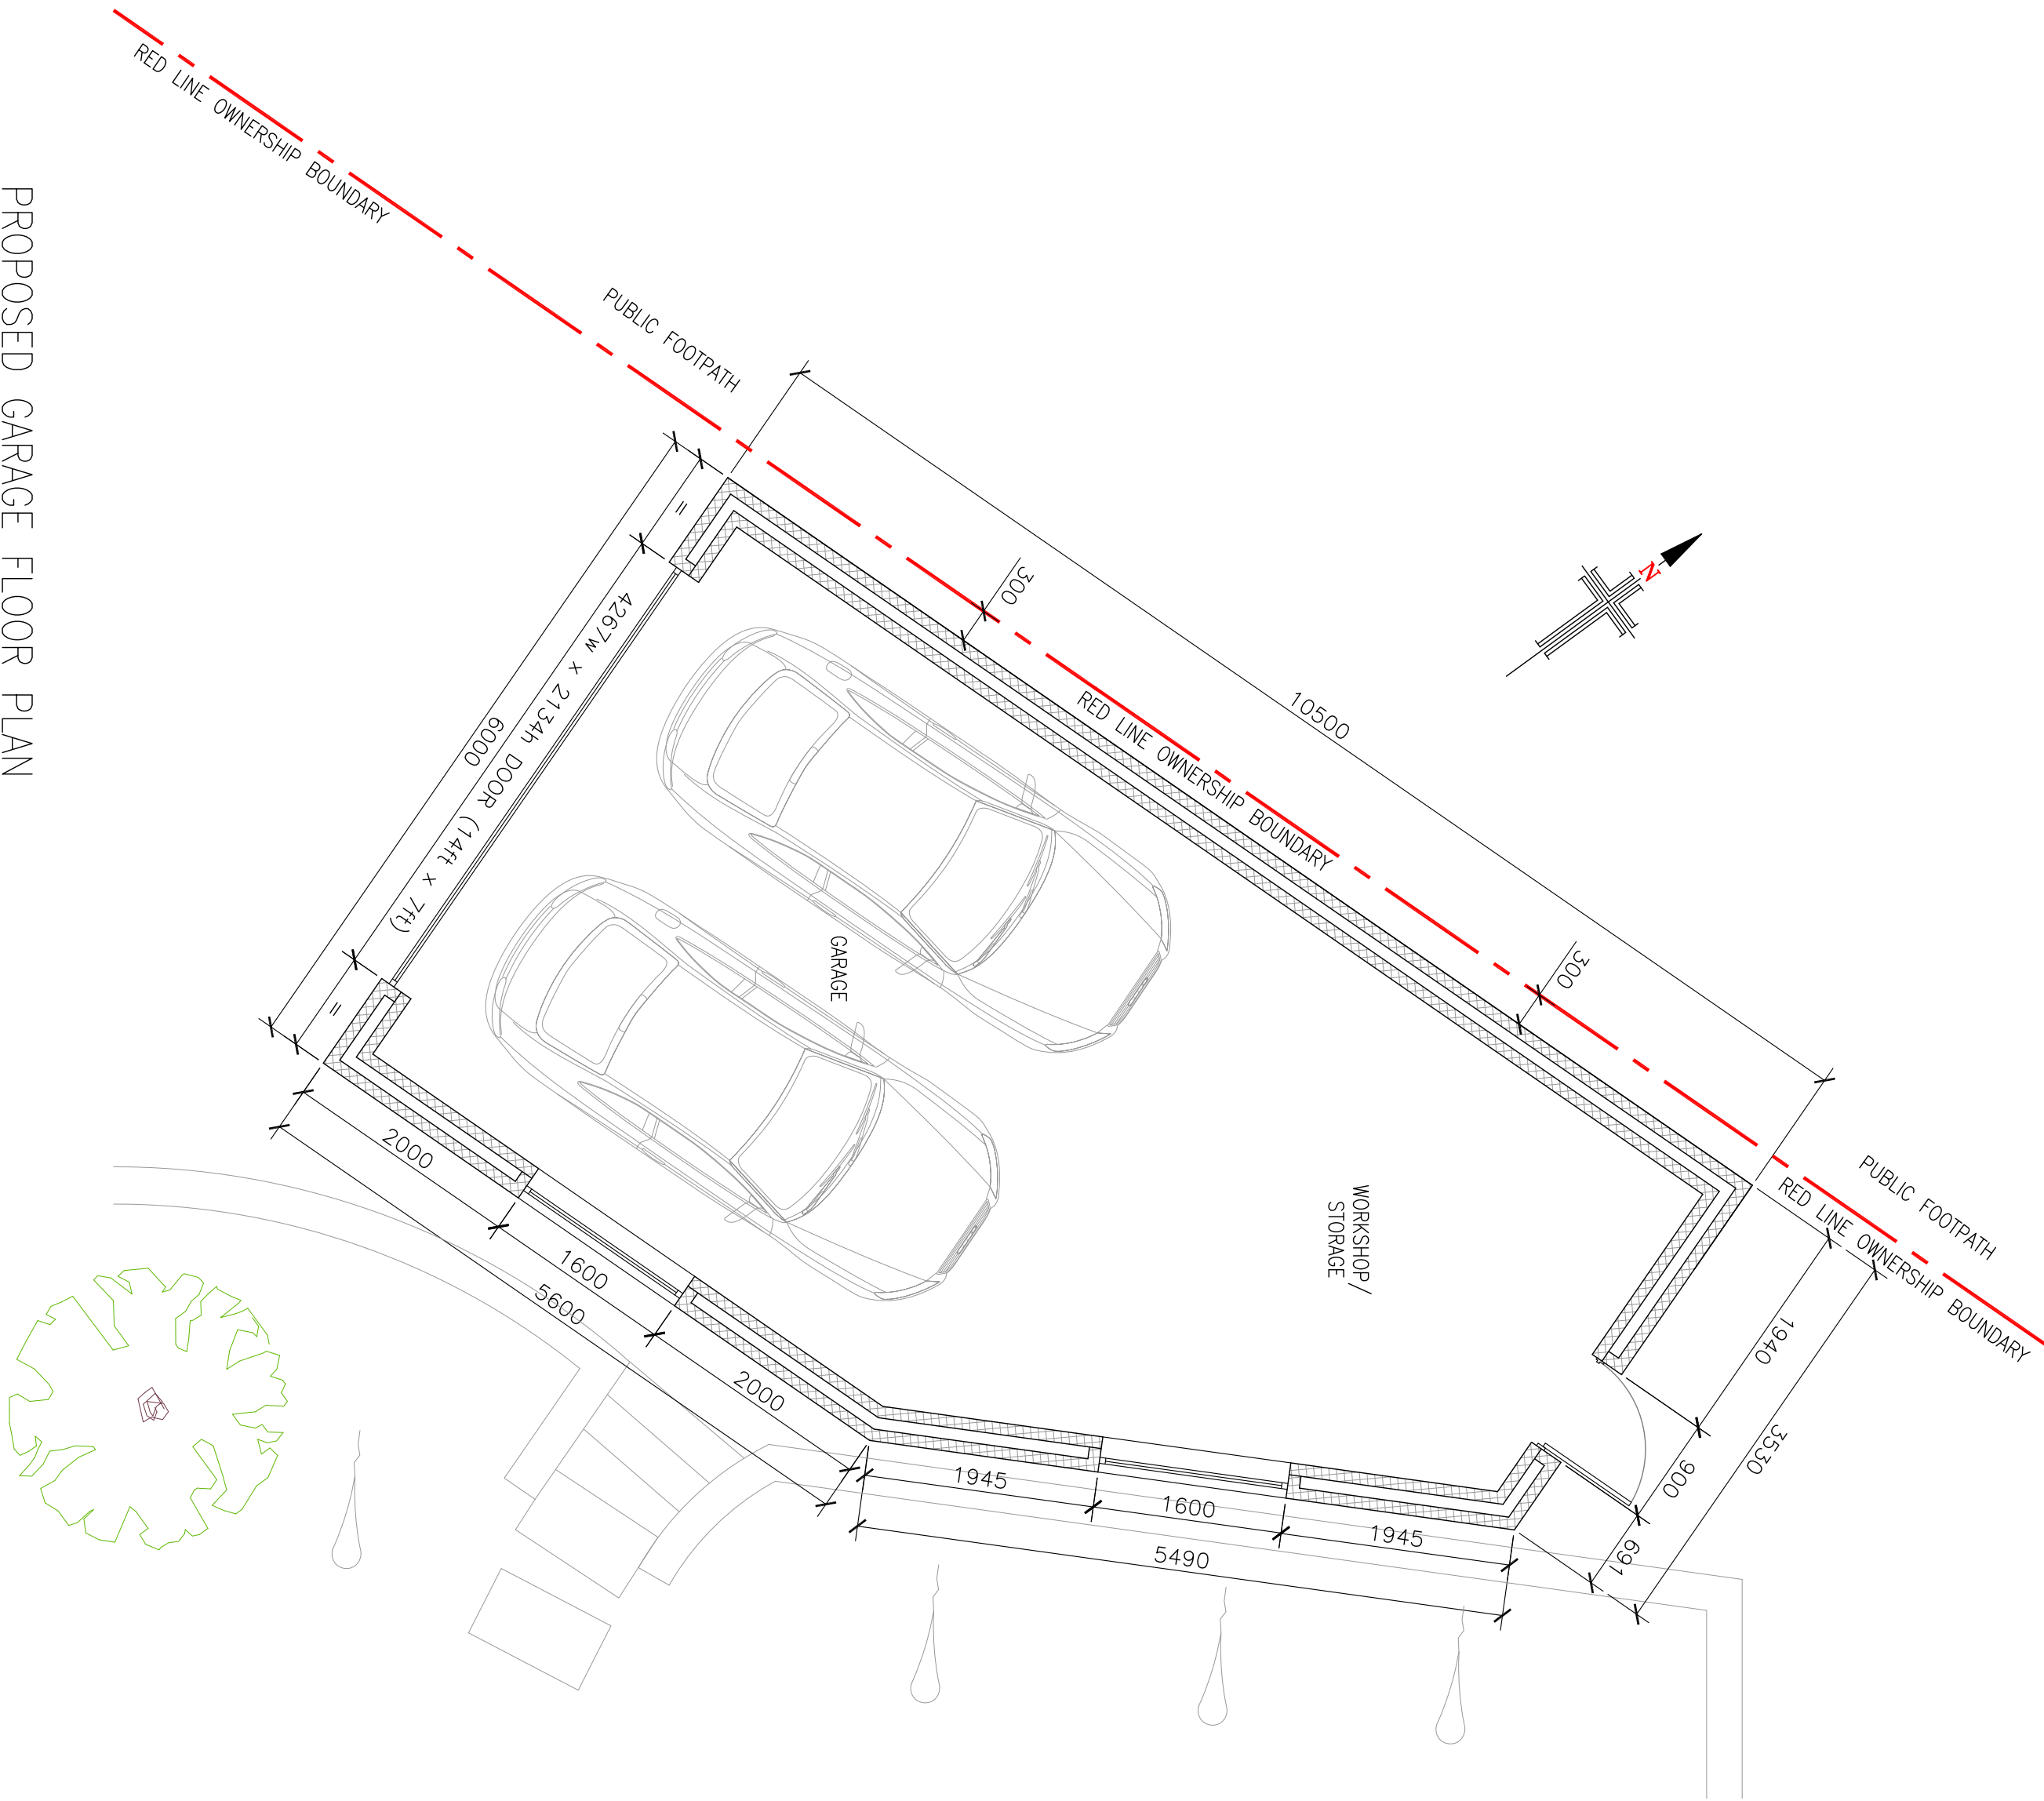

PROPOSED GARAGE FLOOR PLAN
SCALE 1:50

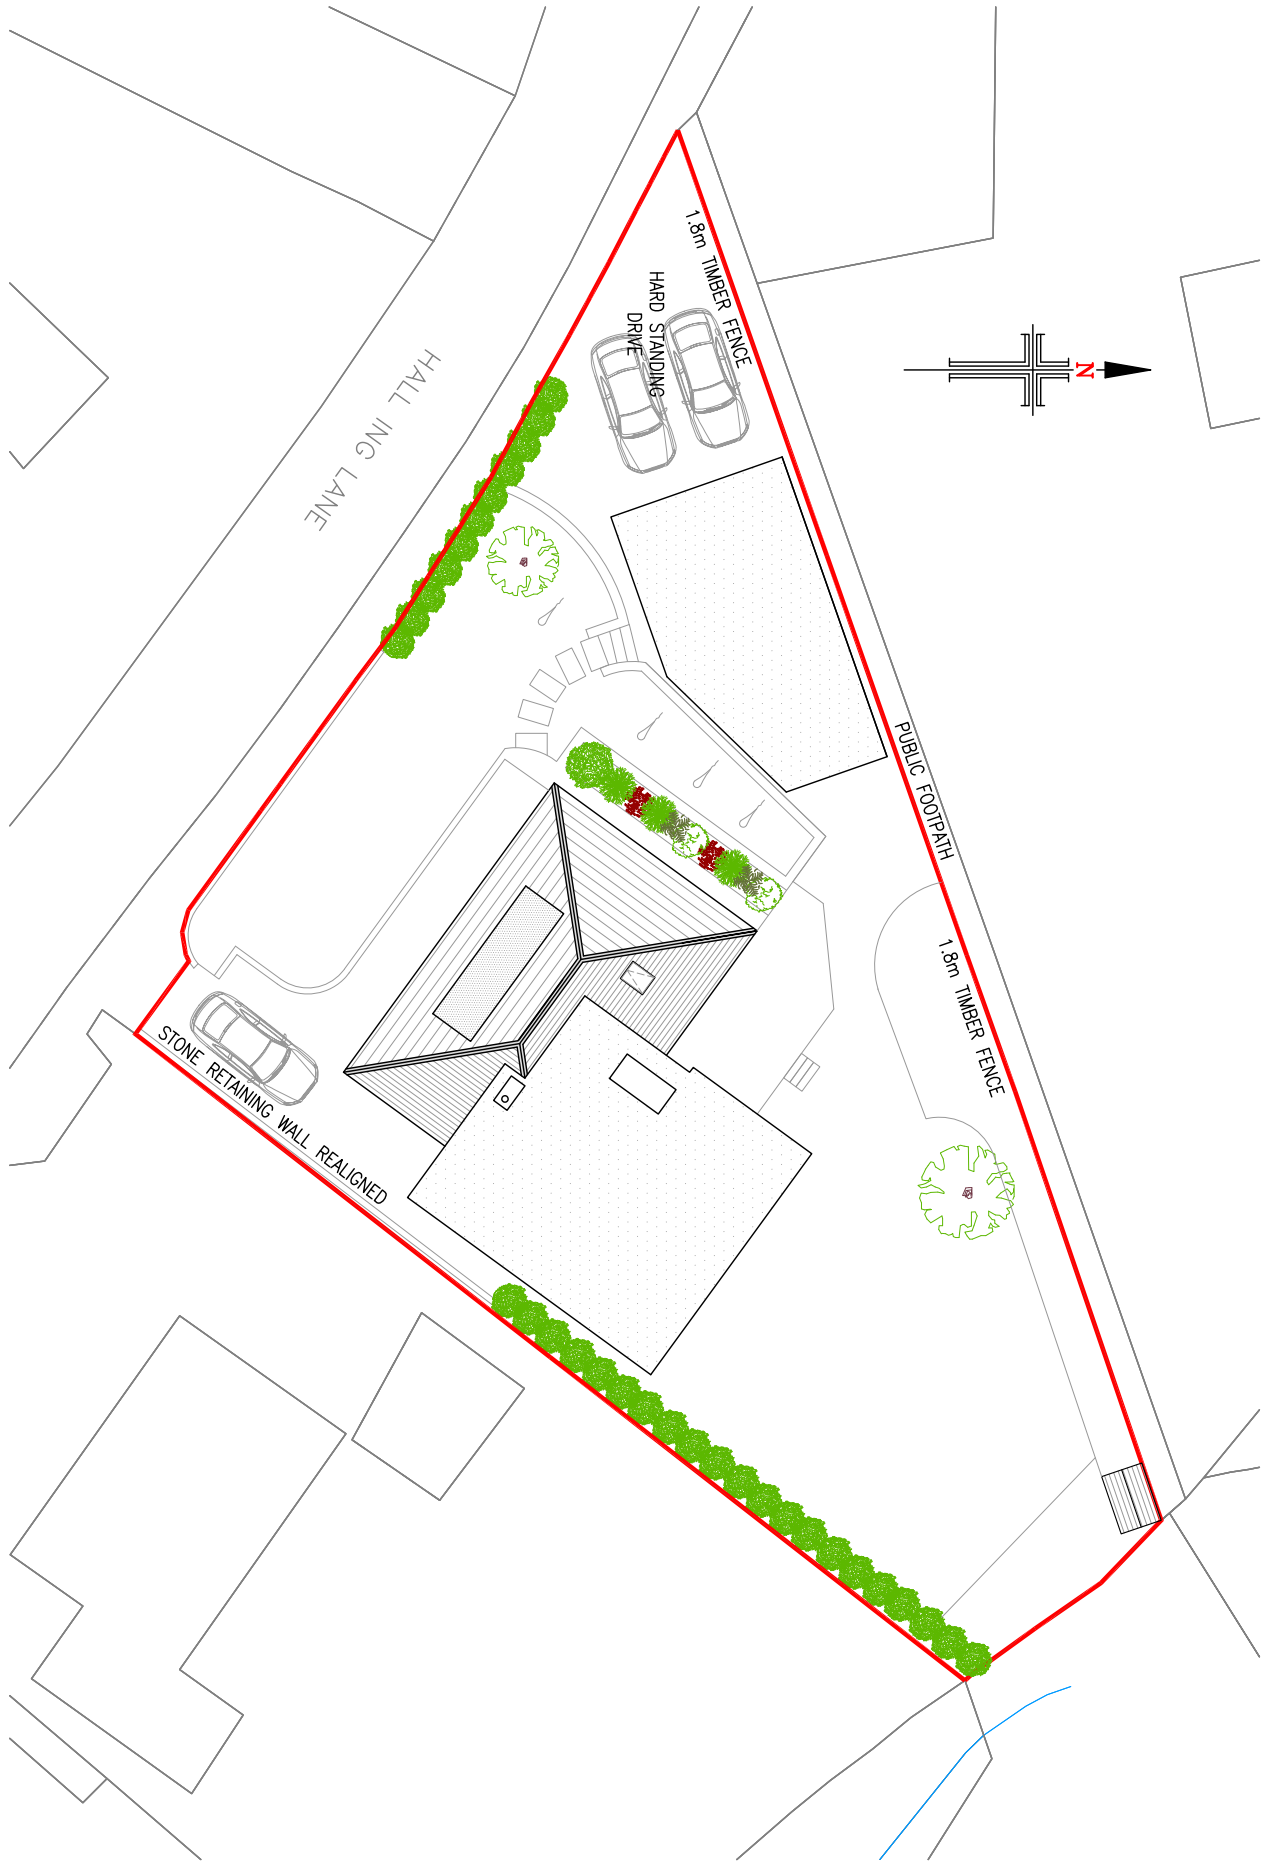

PROPOSED SITE PLAN
SCALE 1:50