



1. No dimensions to be scaled.
IF IN DOUBT ASK.

2. All dimensions must be checked and verified on site by the Contractor prior to the commencement of works and Hinchliffe Architecture & Design Ltd. to be notified of any discrepancies.

3. The copyright of these drawings remains the property of Hinchliffe Architecture & Design Ltd. They must not be reproduced in any way without prior written consent from the originator (Hinchliffe Architecture & Design Ltd.)

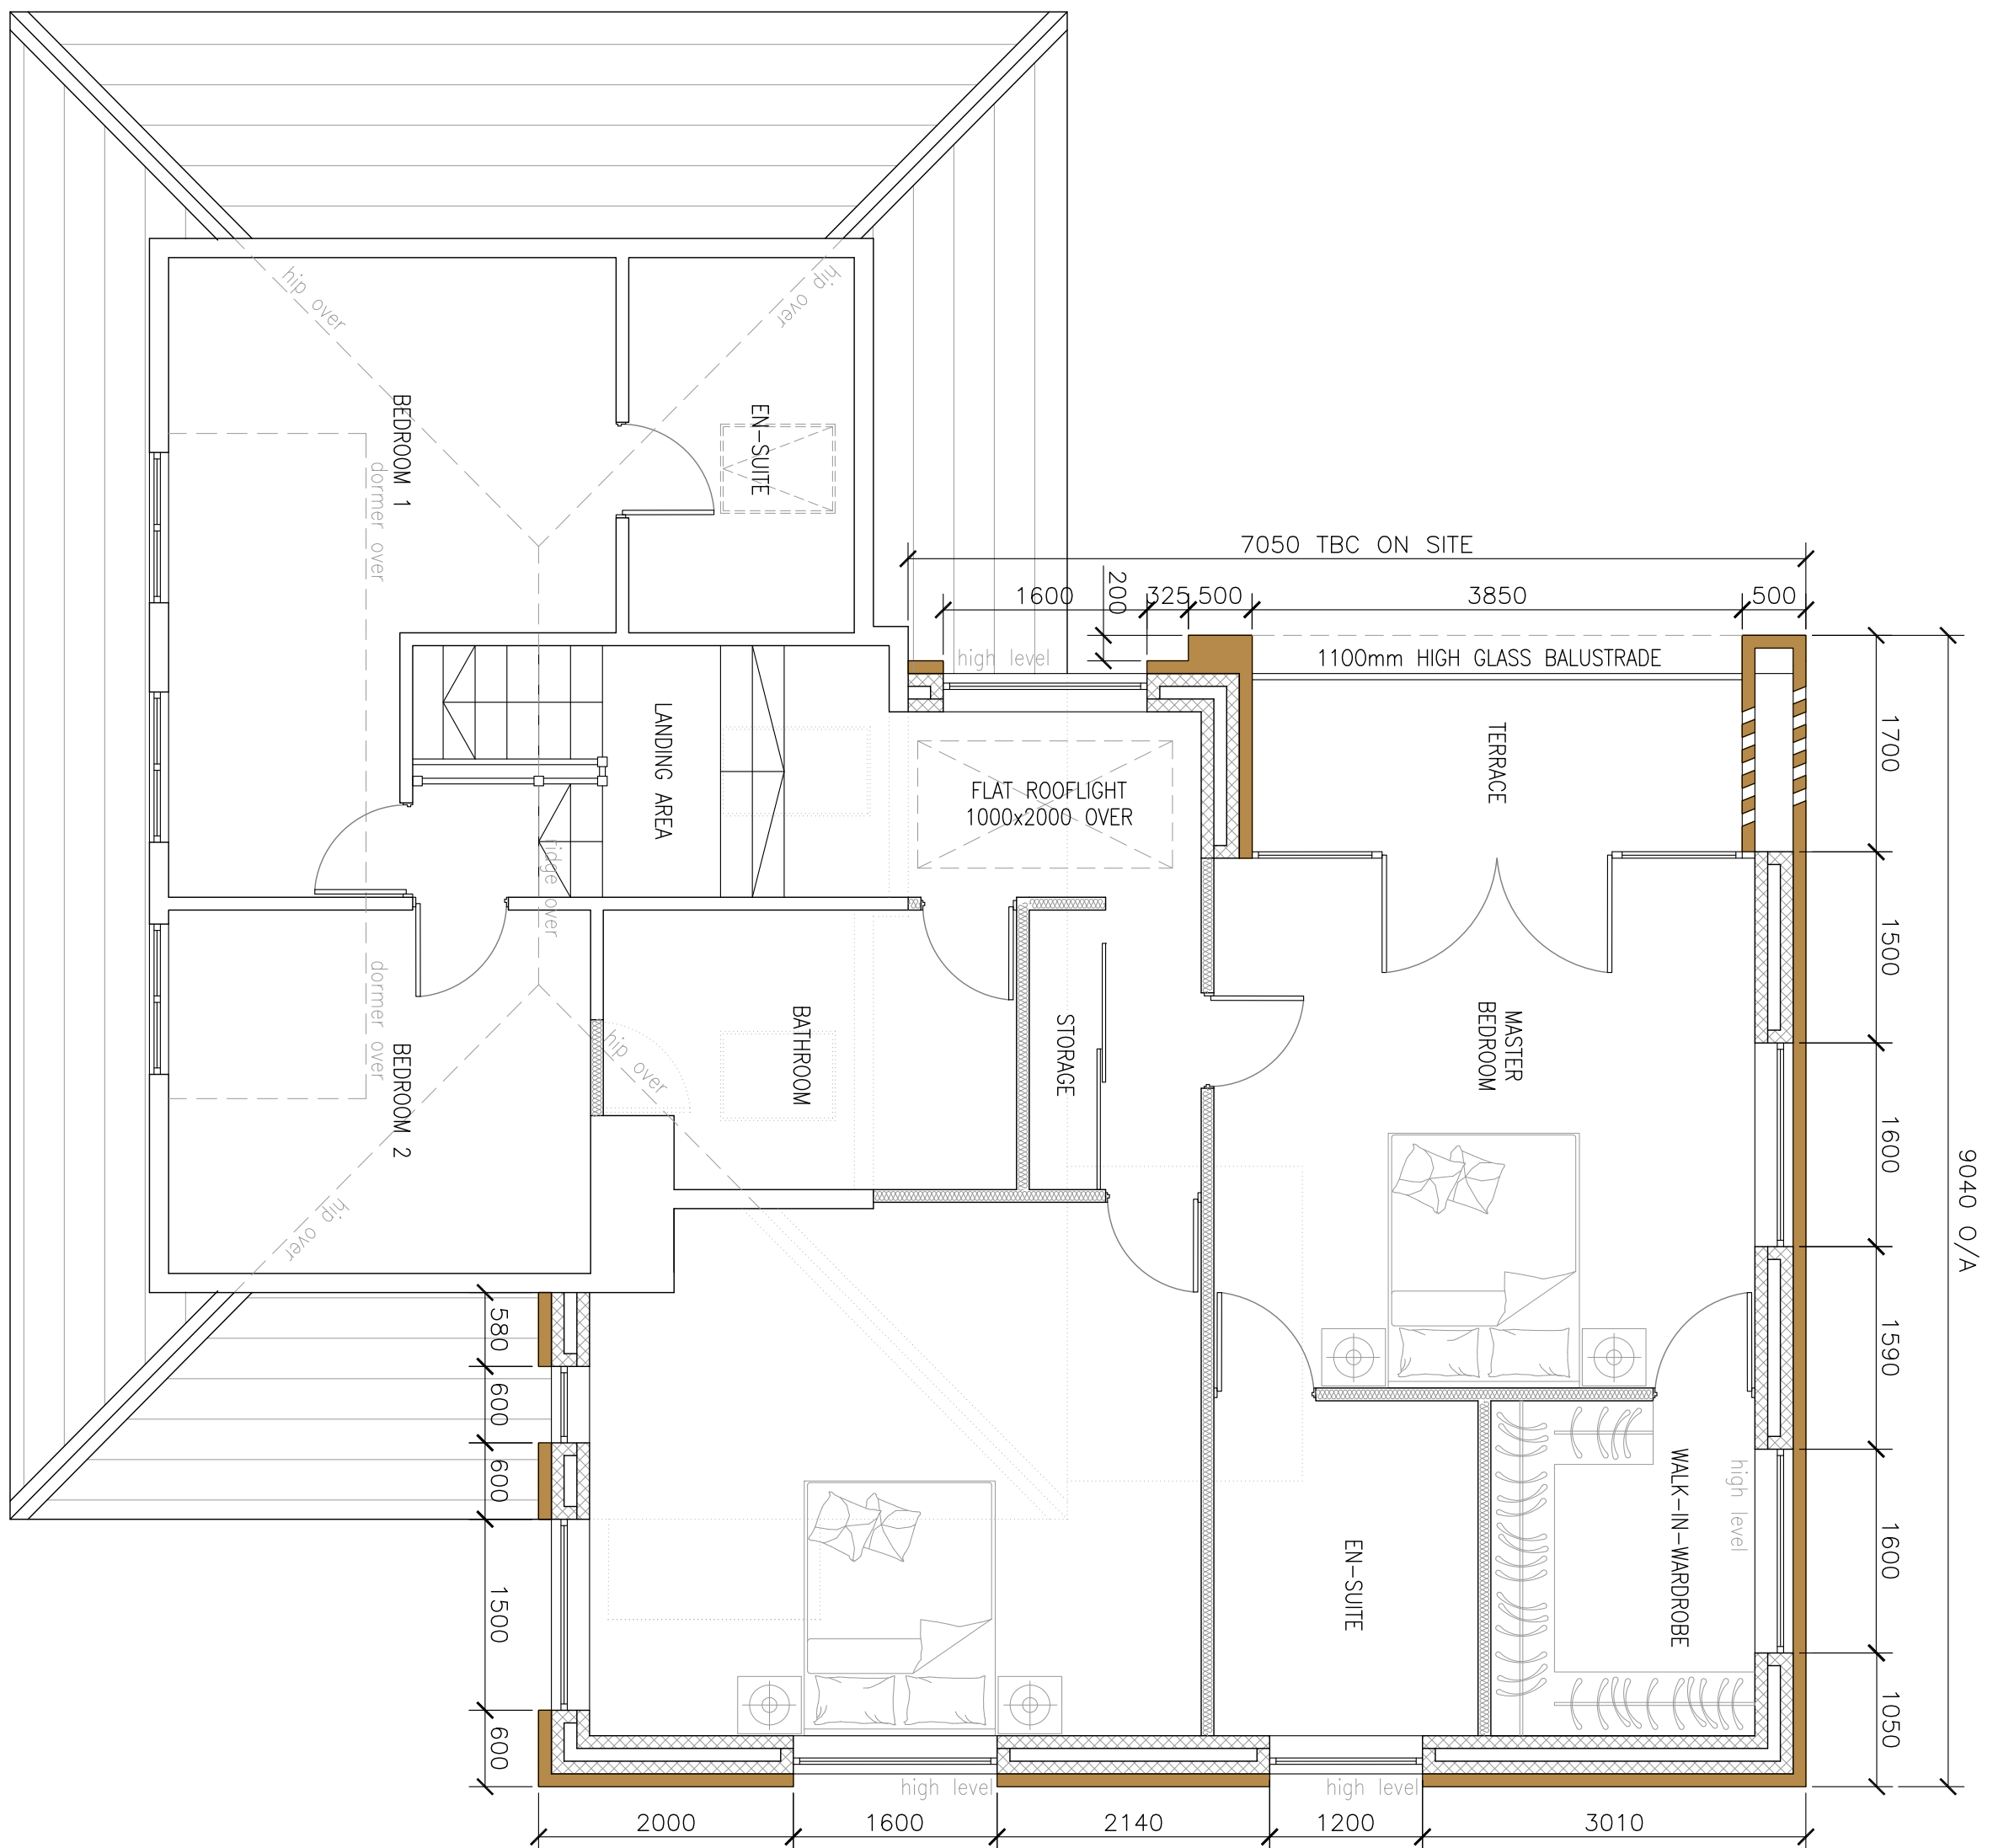

PROPOSED FIRST FLOOR PLAN
SCALE 1:50

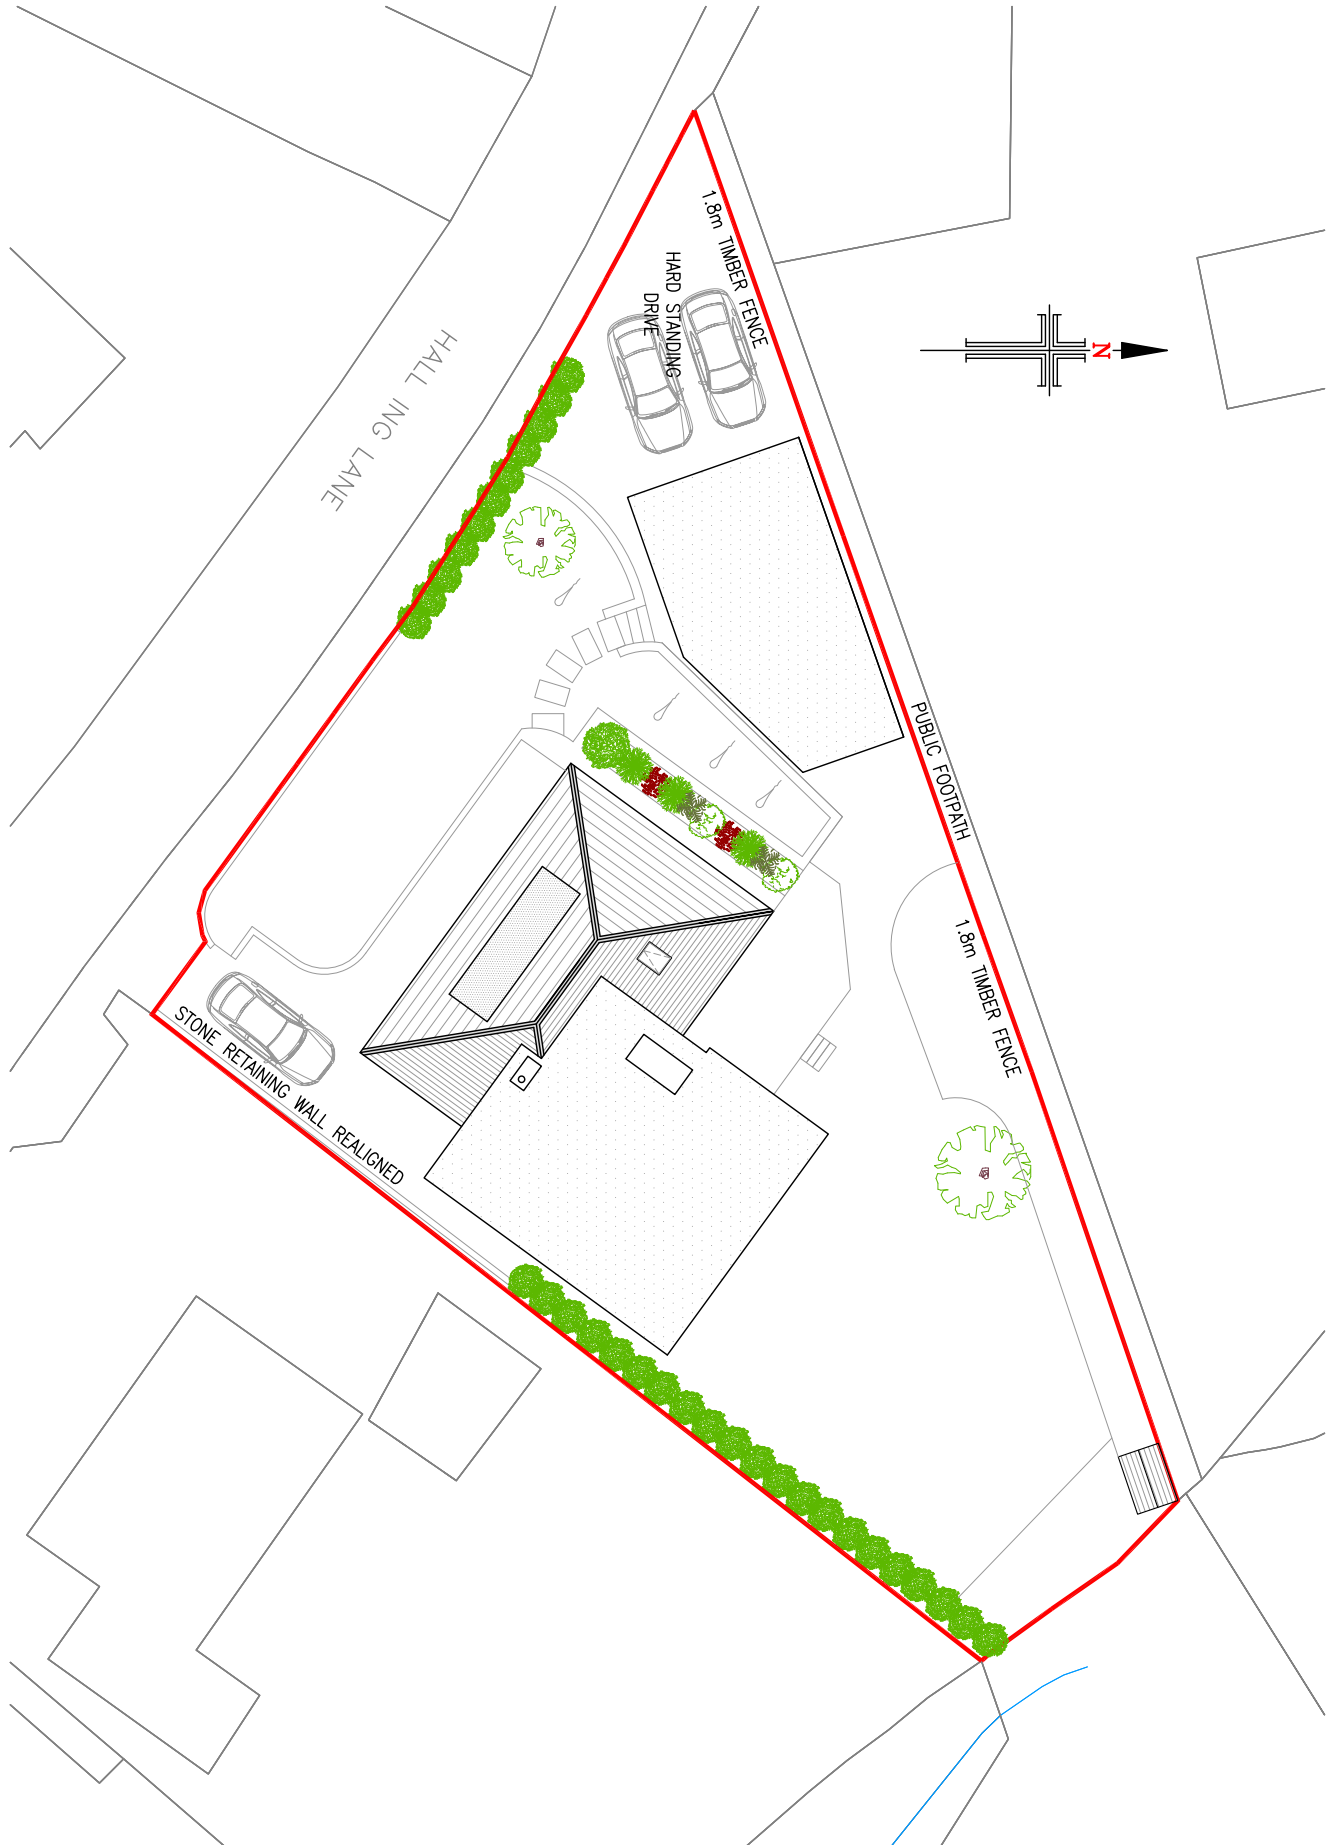

Status	Rev.	Date	Description
D	25/1/19		AMENDMENTS MADE FOLLOWING CLIENTS COMMENTS
C	15/1/19		AMENDMENTS MADE FOLLOWING CLIENTS COMMENTS
B	16/1/19		AMENDMENTS MADE FOLLOWING CLIENTS COMMENTS
A	20/1/19		AMENDMENTS MADE FOLLOWING CLIENTS COMMENTS

Studios

PLANNING



hinchcliffe
architecture
& design

0208 907 9770
0144 550 04
info@hinchcliffe.co.uk
www.hinchcliffe.co.uk

160, 161 & 162
De Crespigny Road
Singapore 117601
West Farnborough
Surrey GU14 7HX

Client	MR & MRS J. MILLER
Project	69 HALL ING LANE HONLEY HUDDERSFIELD HD9 6QW

Drawing Title

PROPOSED FLOOR PLANS
& SITE PLAN

Score (at A1)	Date
AS SHOWN	21.10.2019
Drq. no.	Rev.
69HIL-19-PL02	D