




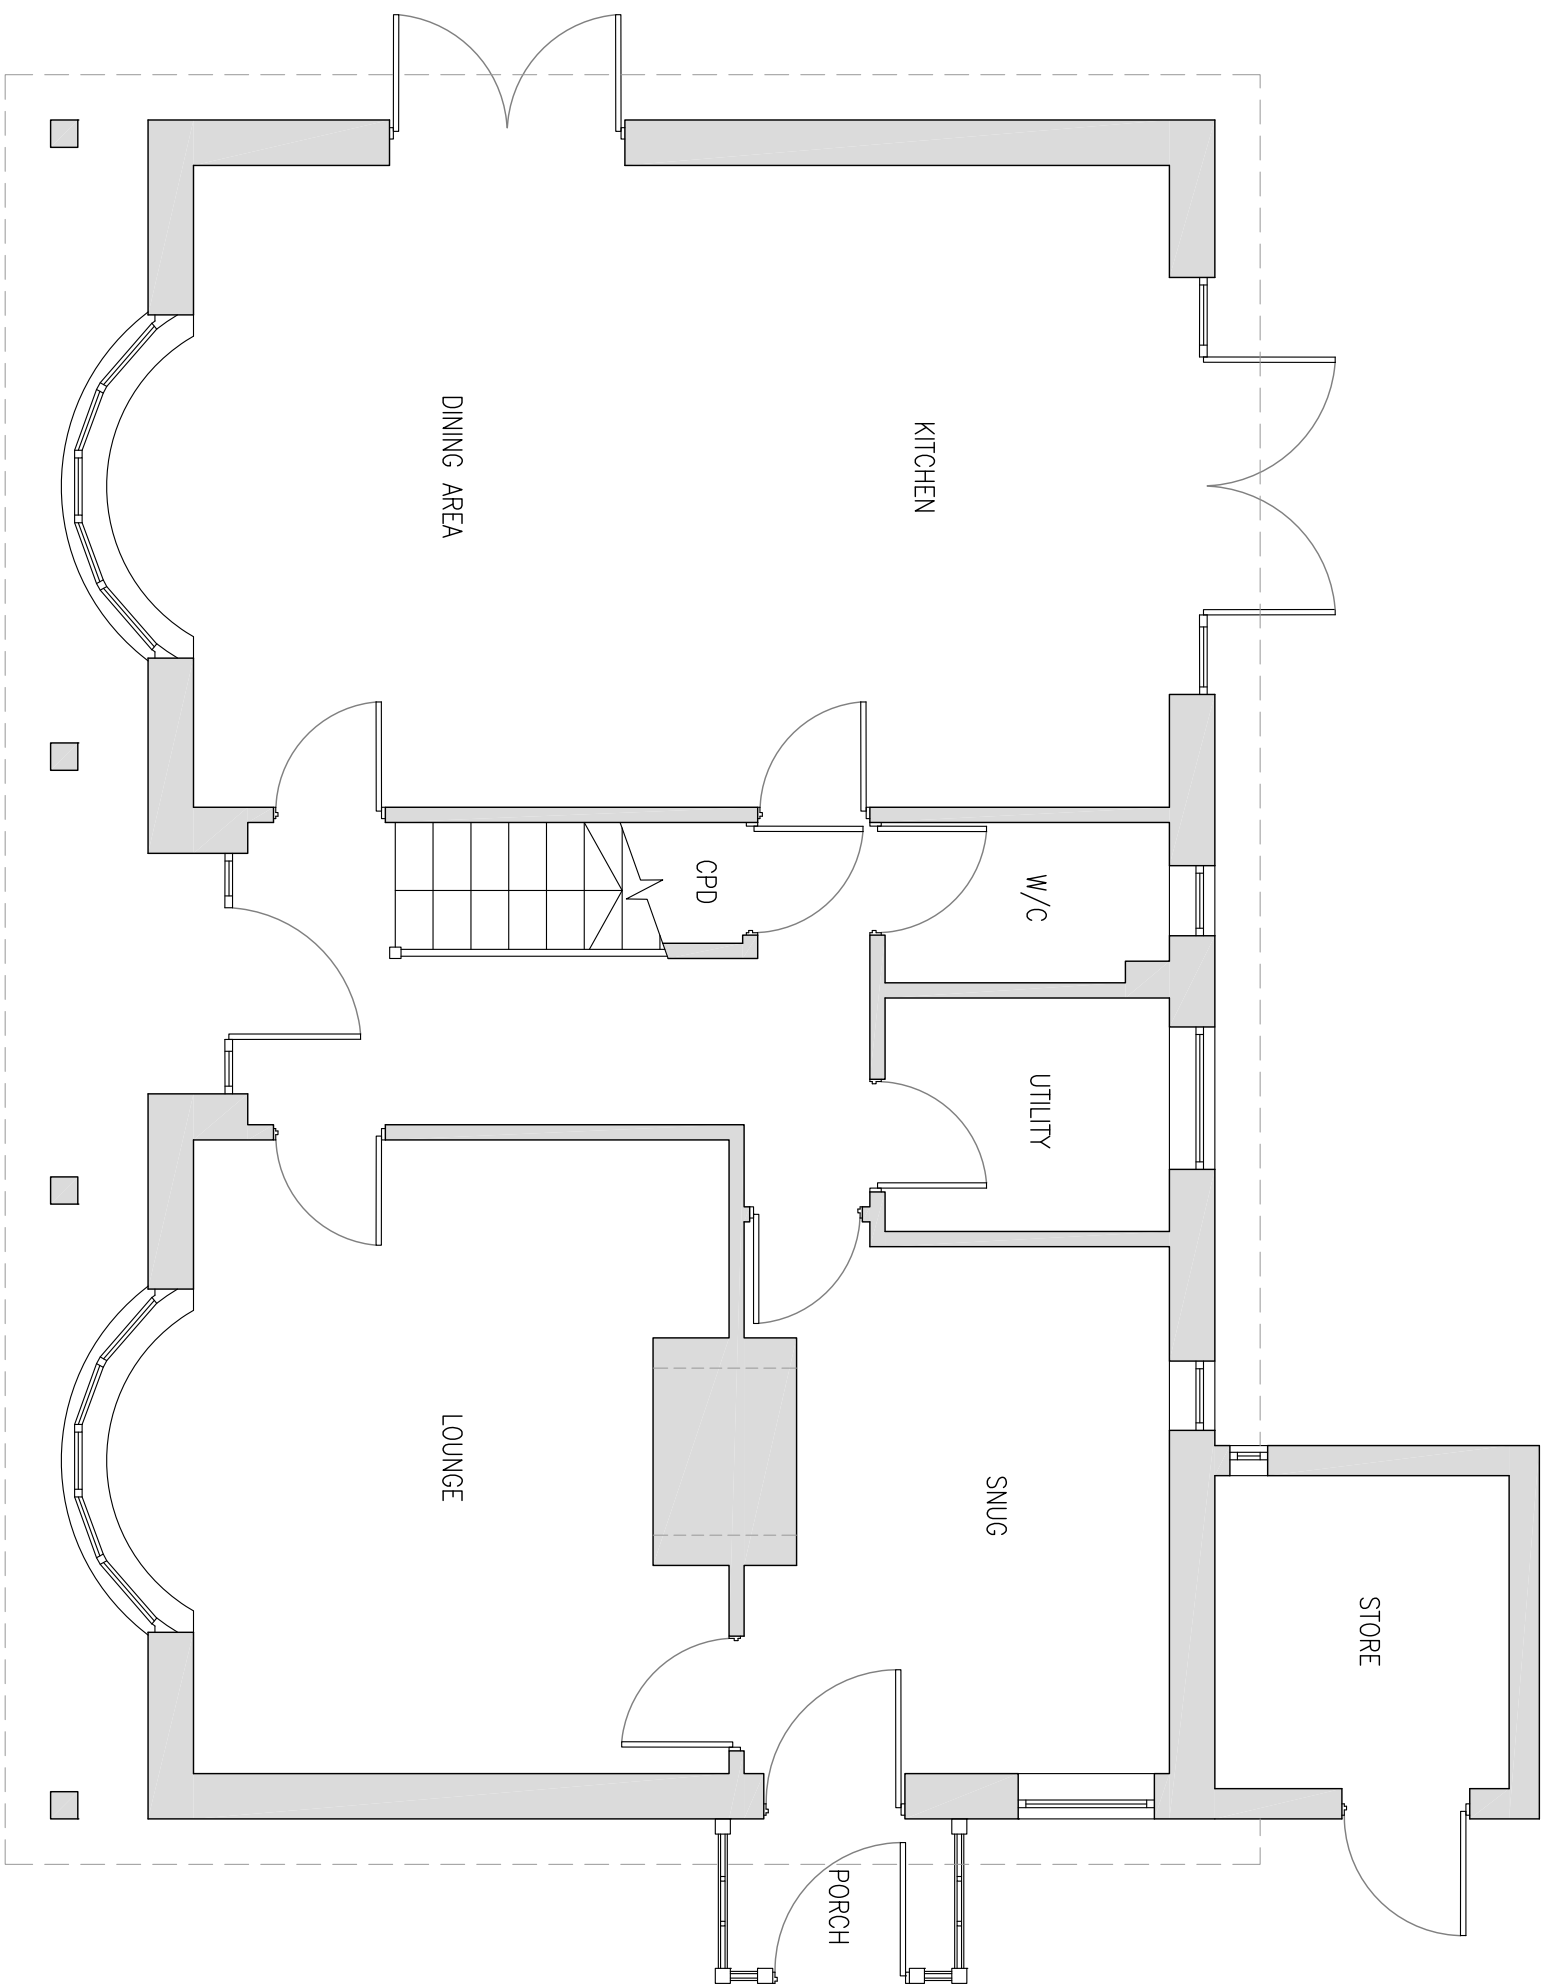


EXISTING GROUND FLOOR PLAN
SCALE 1:50

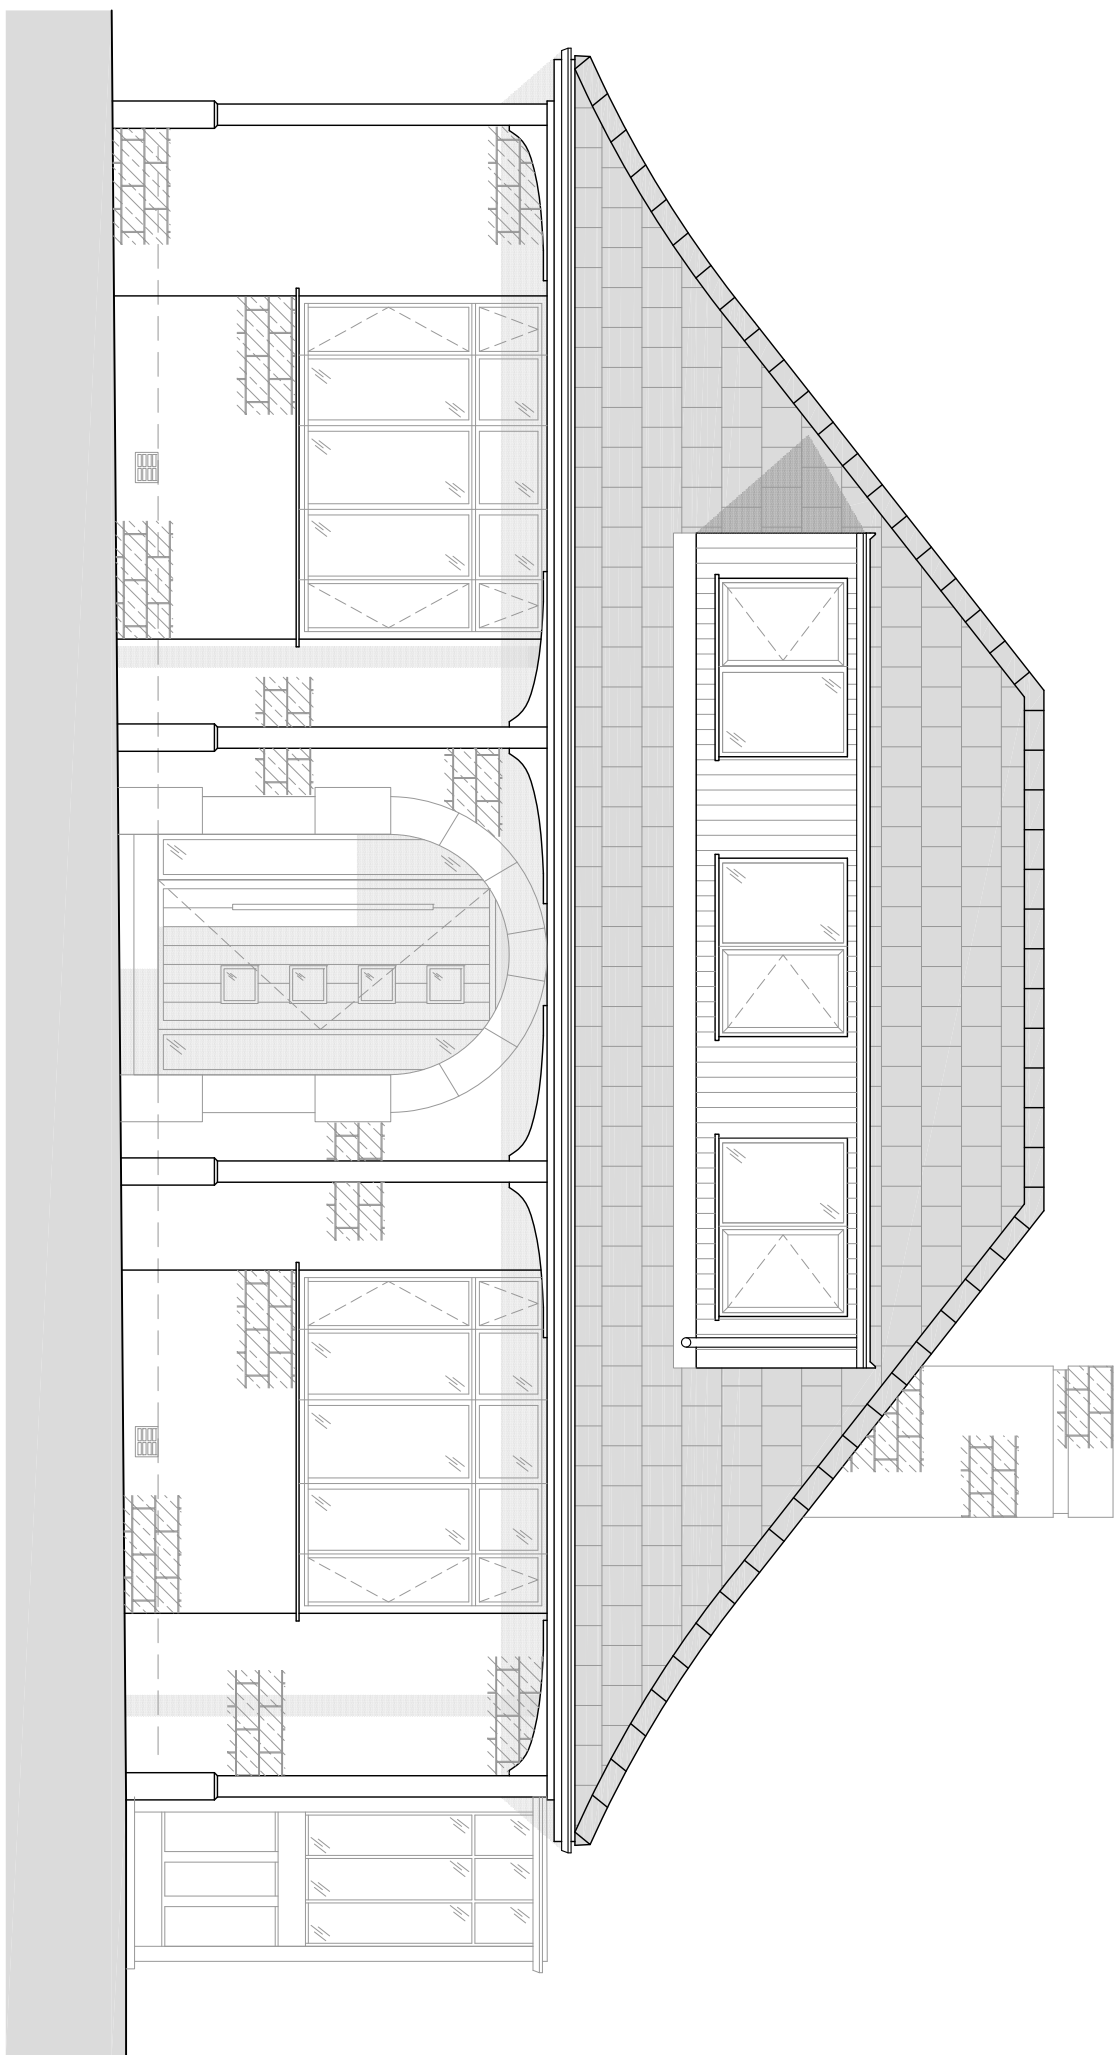


EXISTING SOUTH WEST FACING ELEVATION
SCALE 1:50

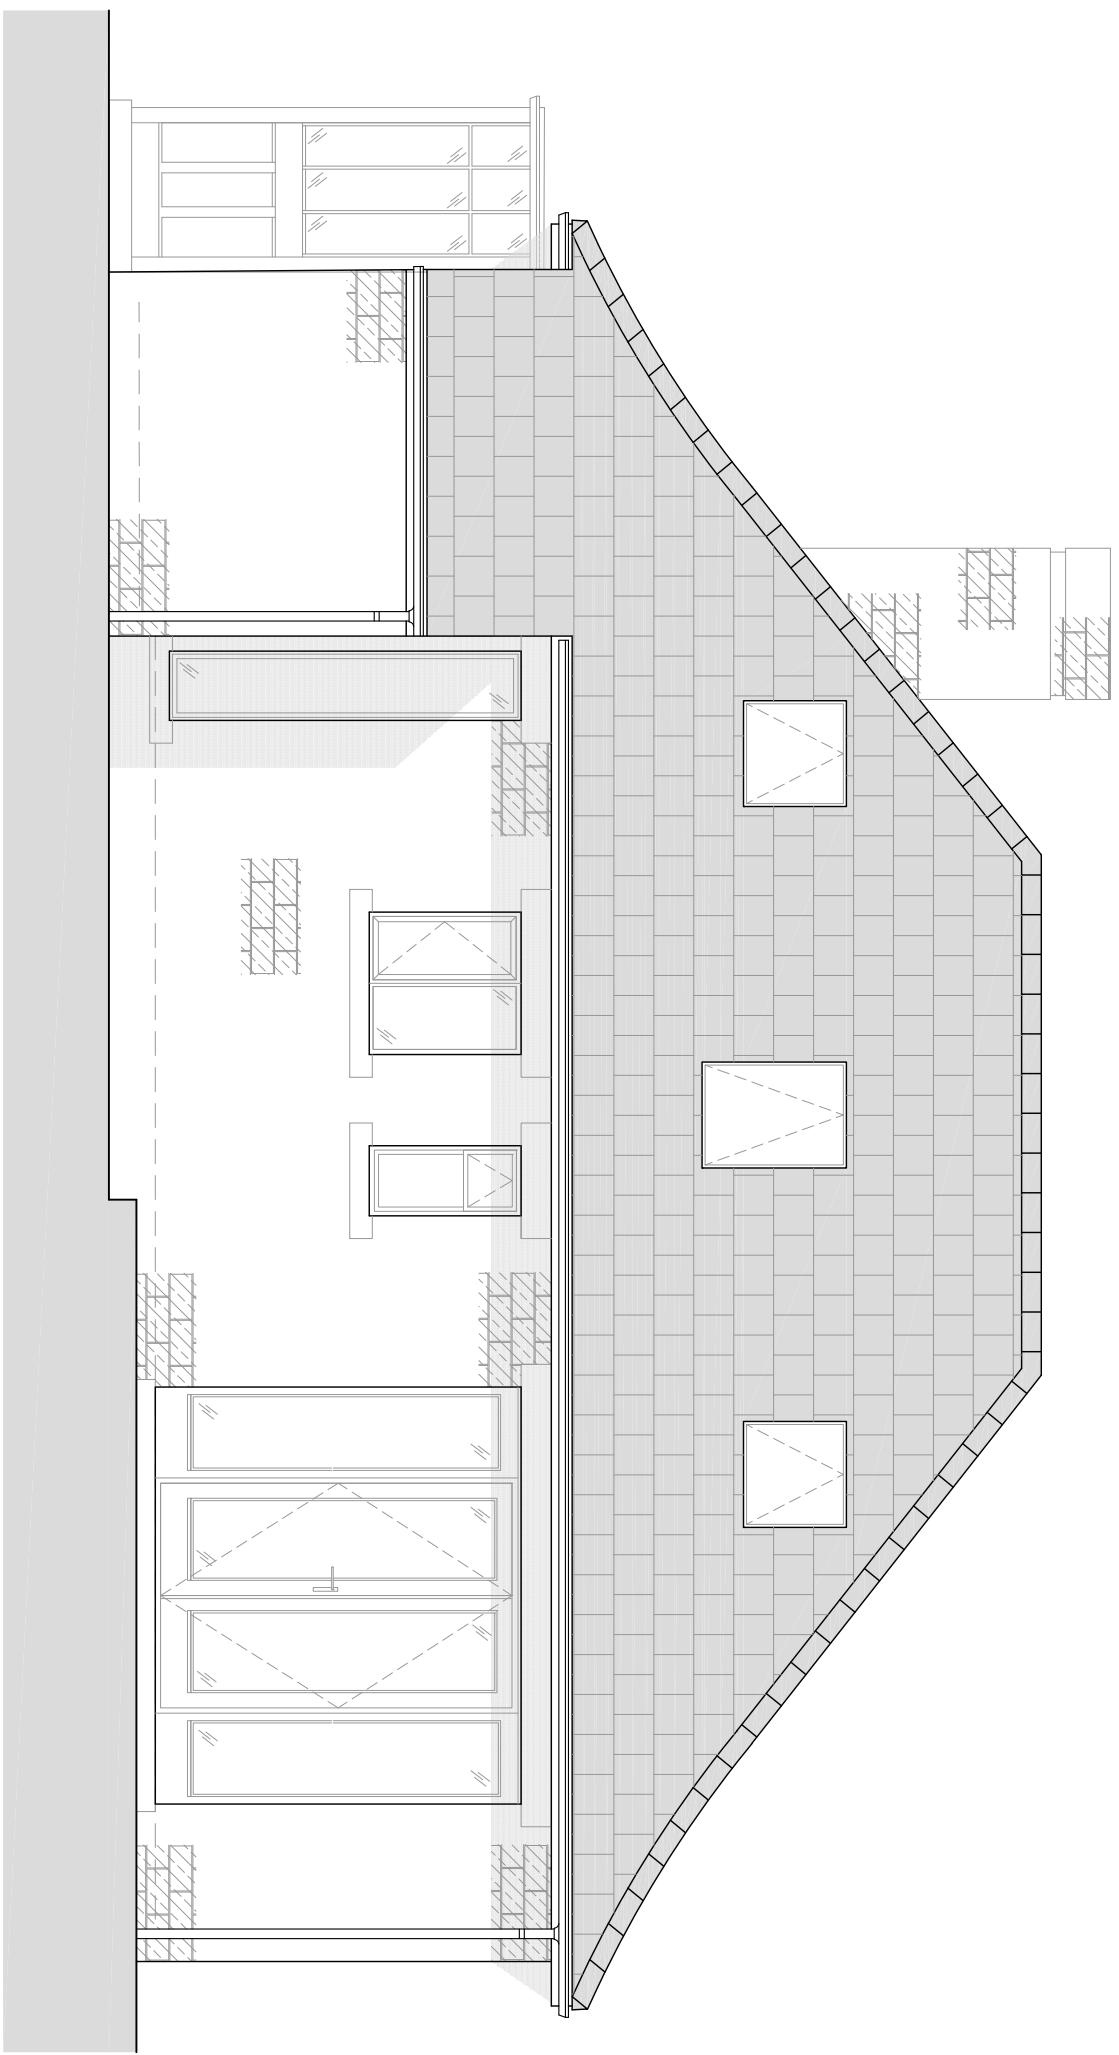


EXISTING NORTH EAST FACING ELEVATION
SCALE 1:50

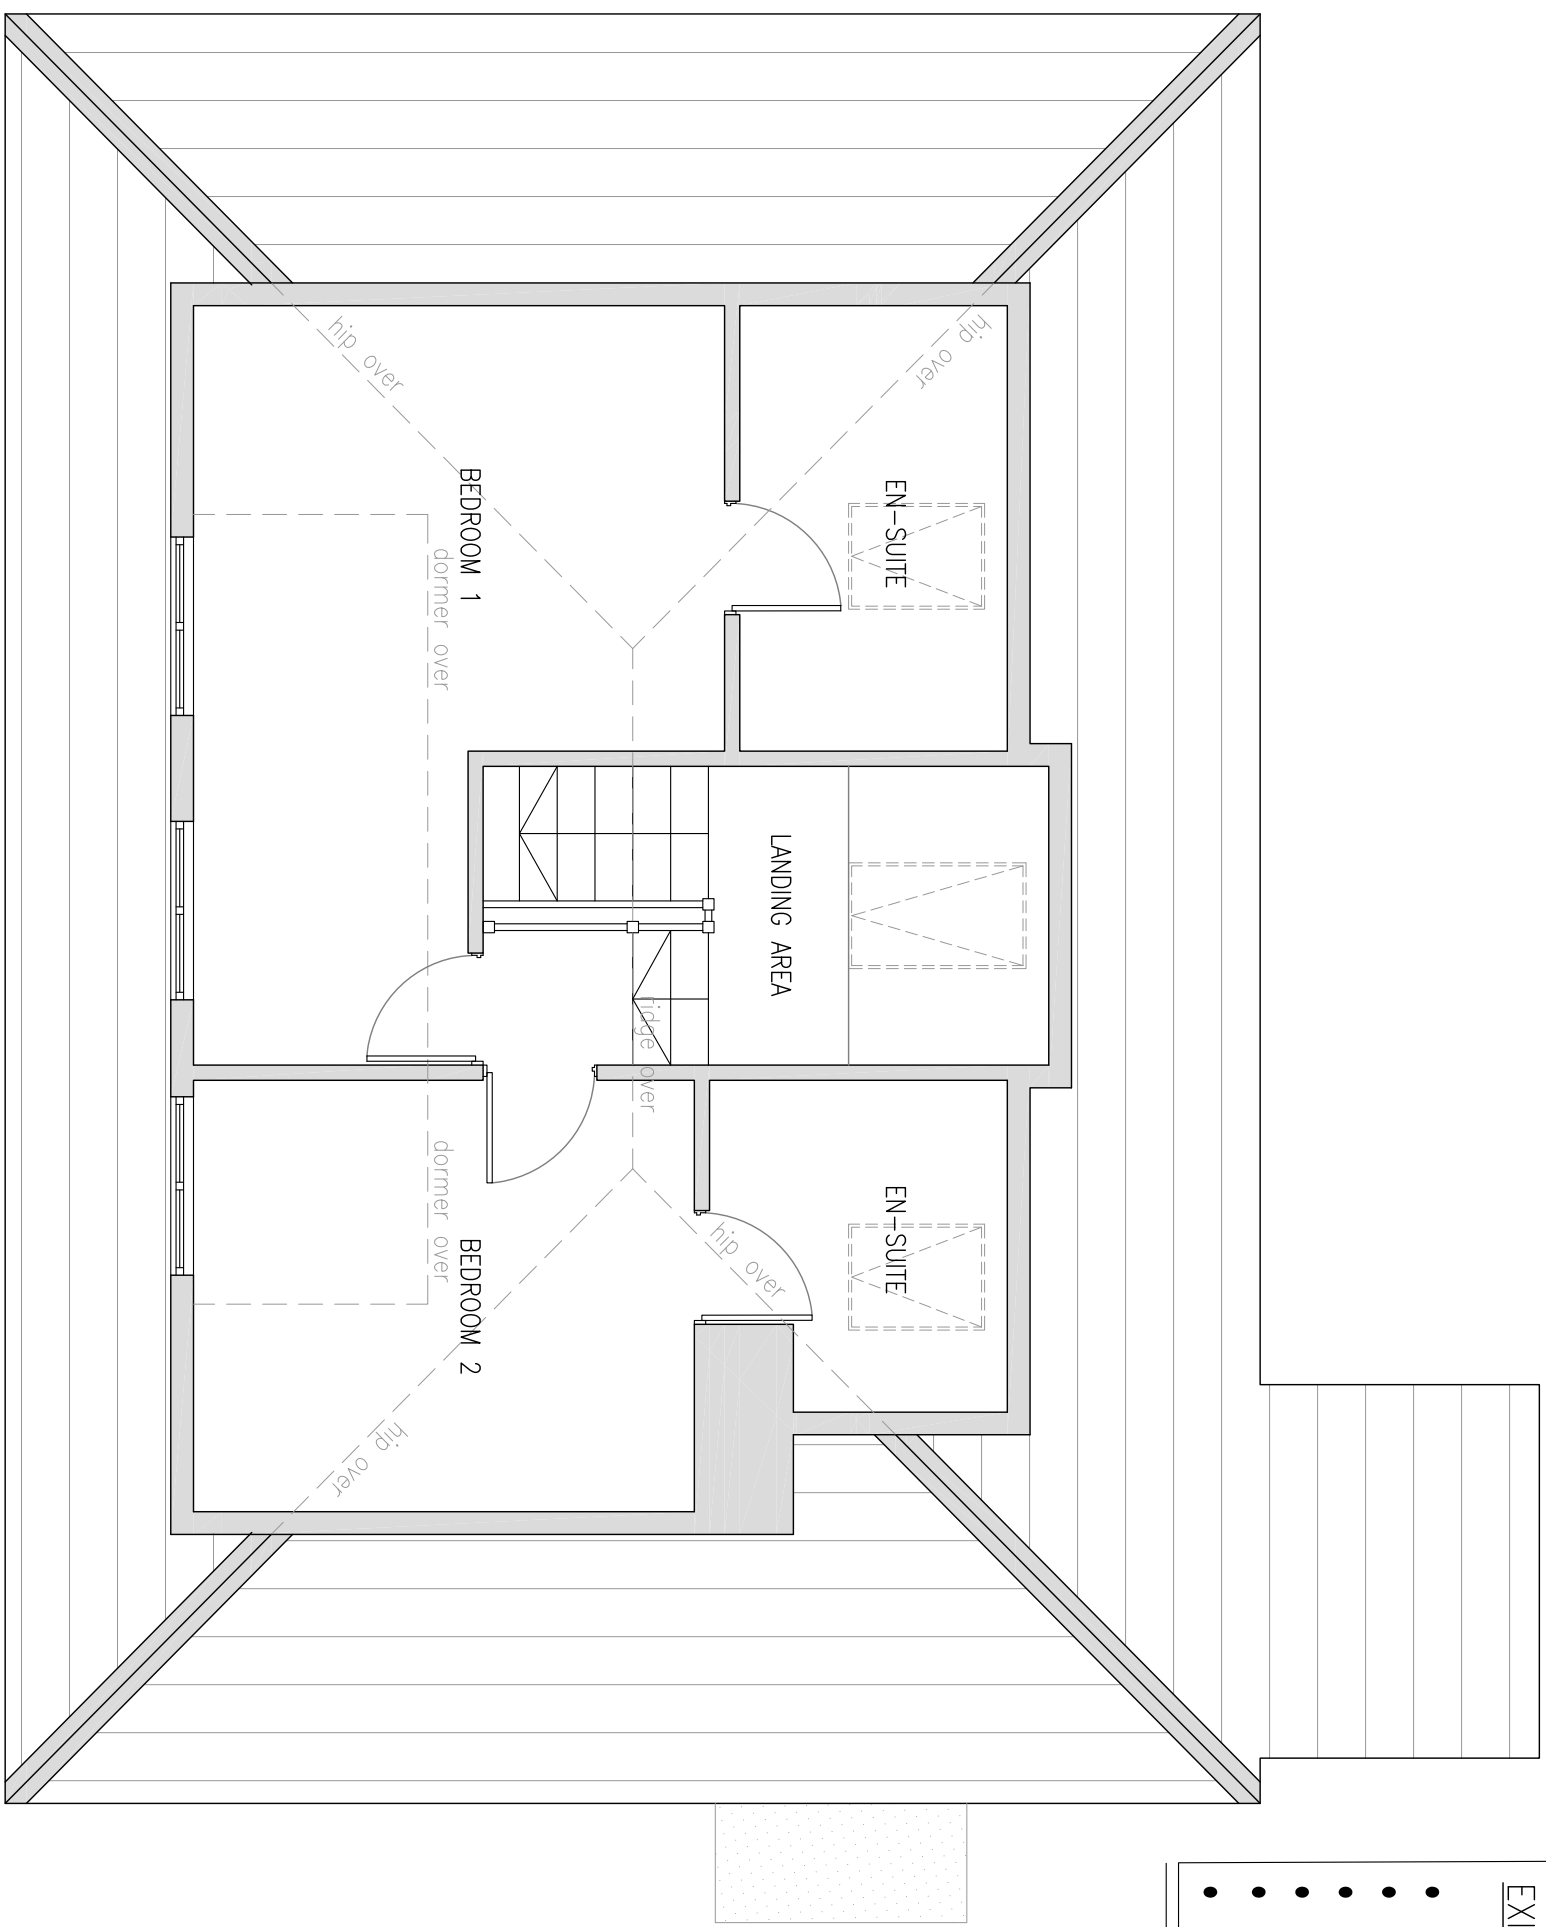


EXISTING FIRST FLOOR PLAN
SCALE 1:50

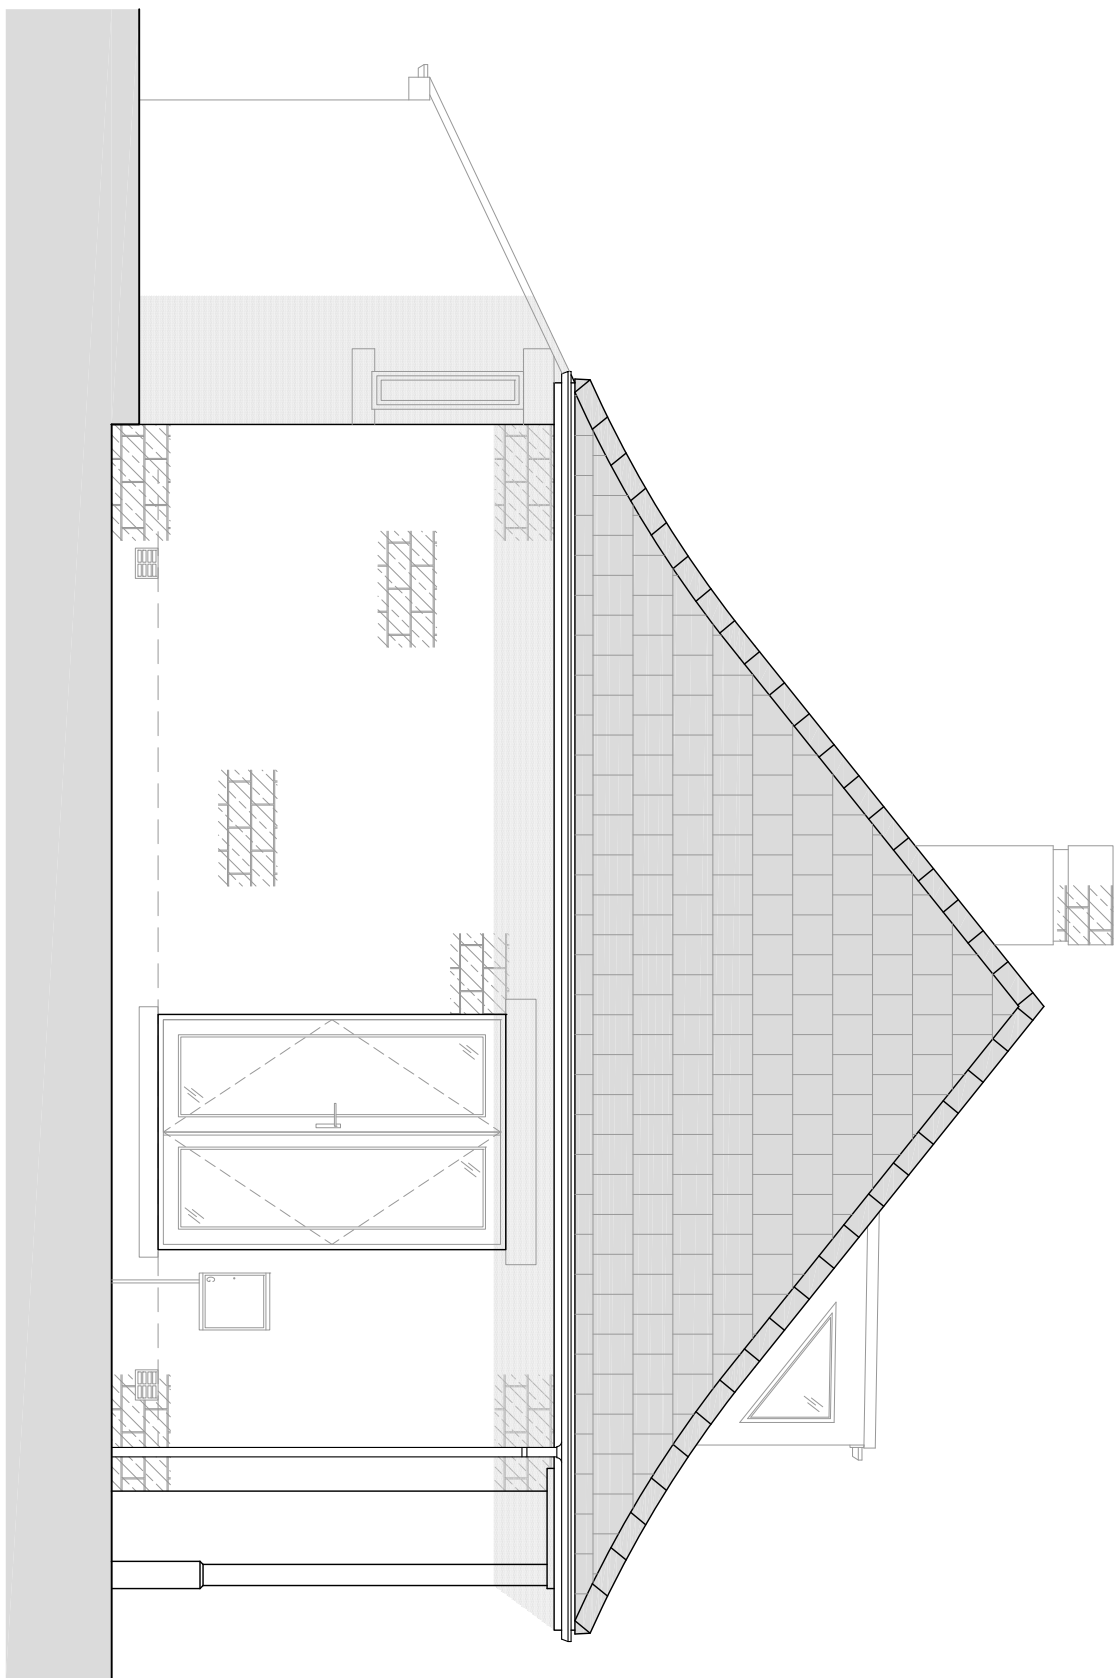

EXISTING NORTH WEST FACING ELEVATION
SCALE 1:50

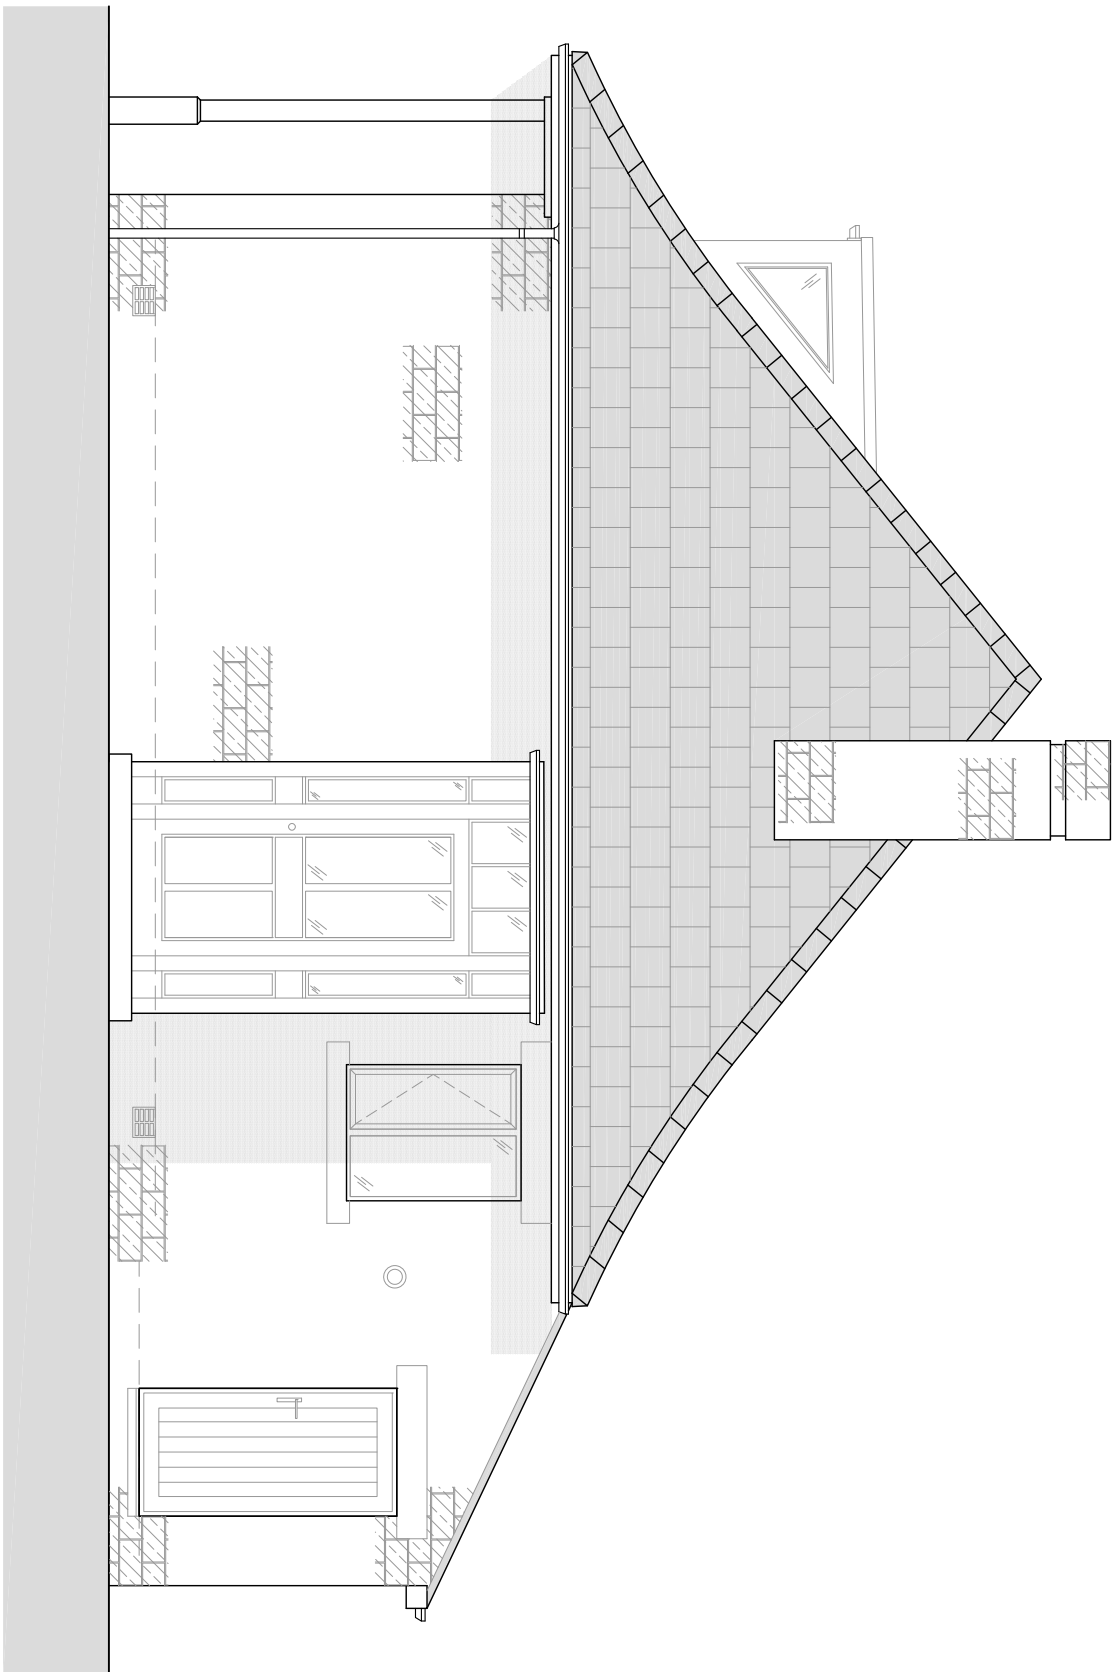

EXISTING SOUTH EAST FACING ELEVATION
SCALE 1:50

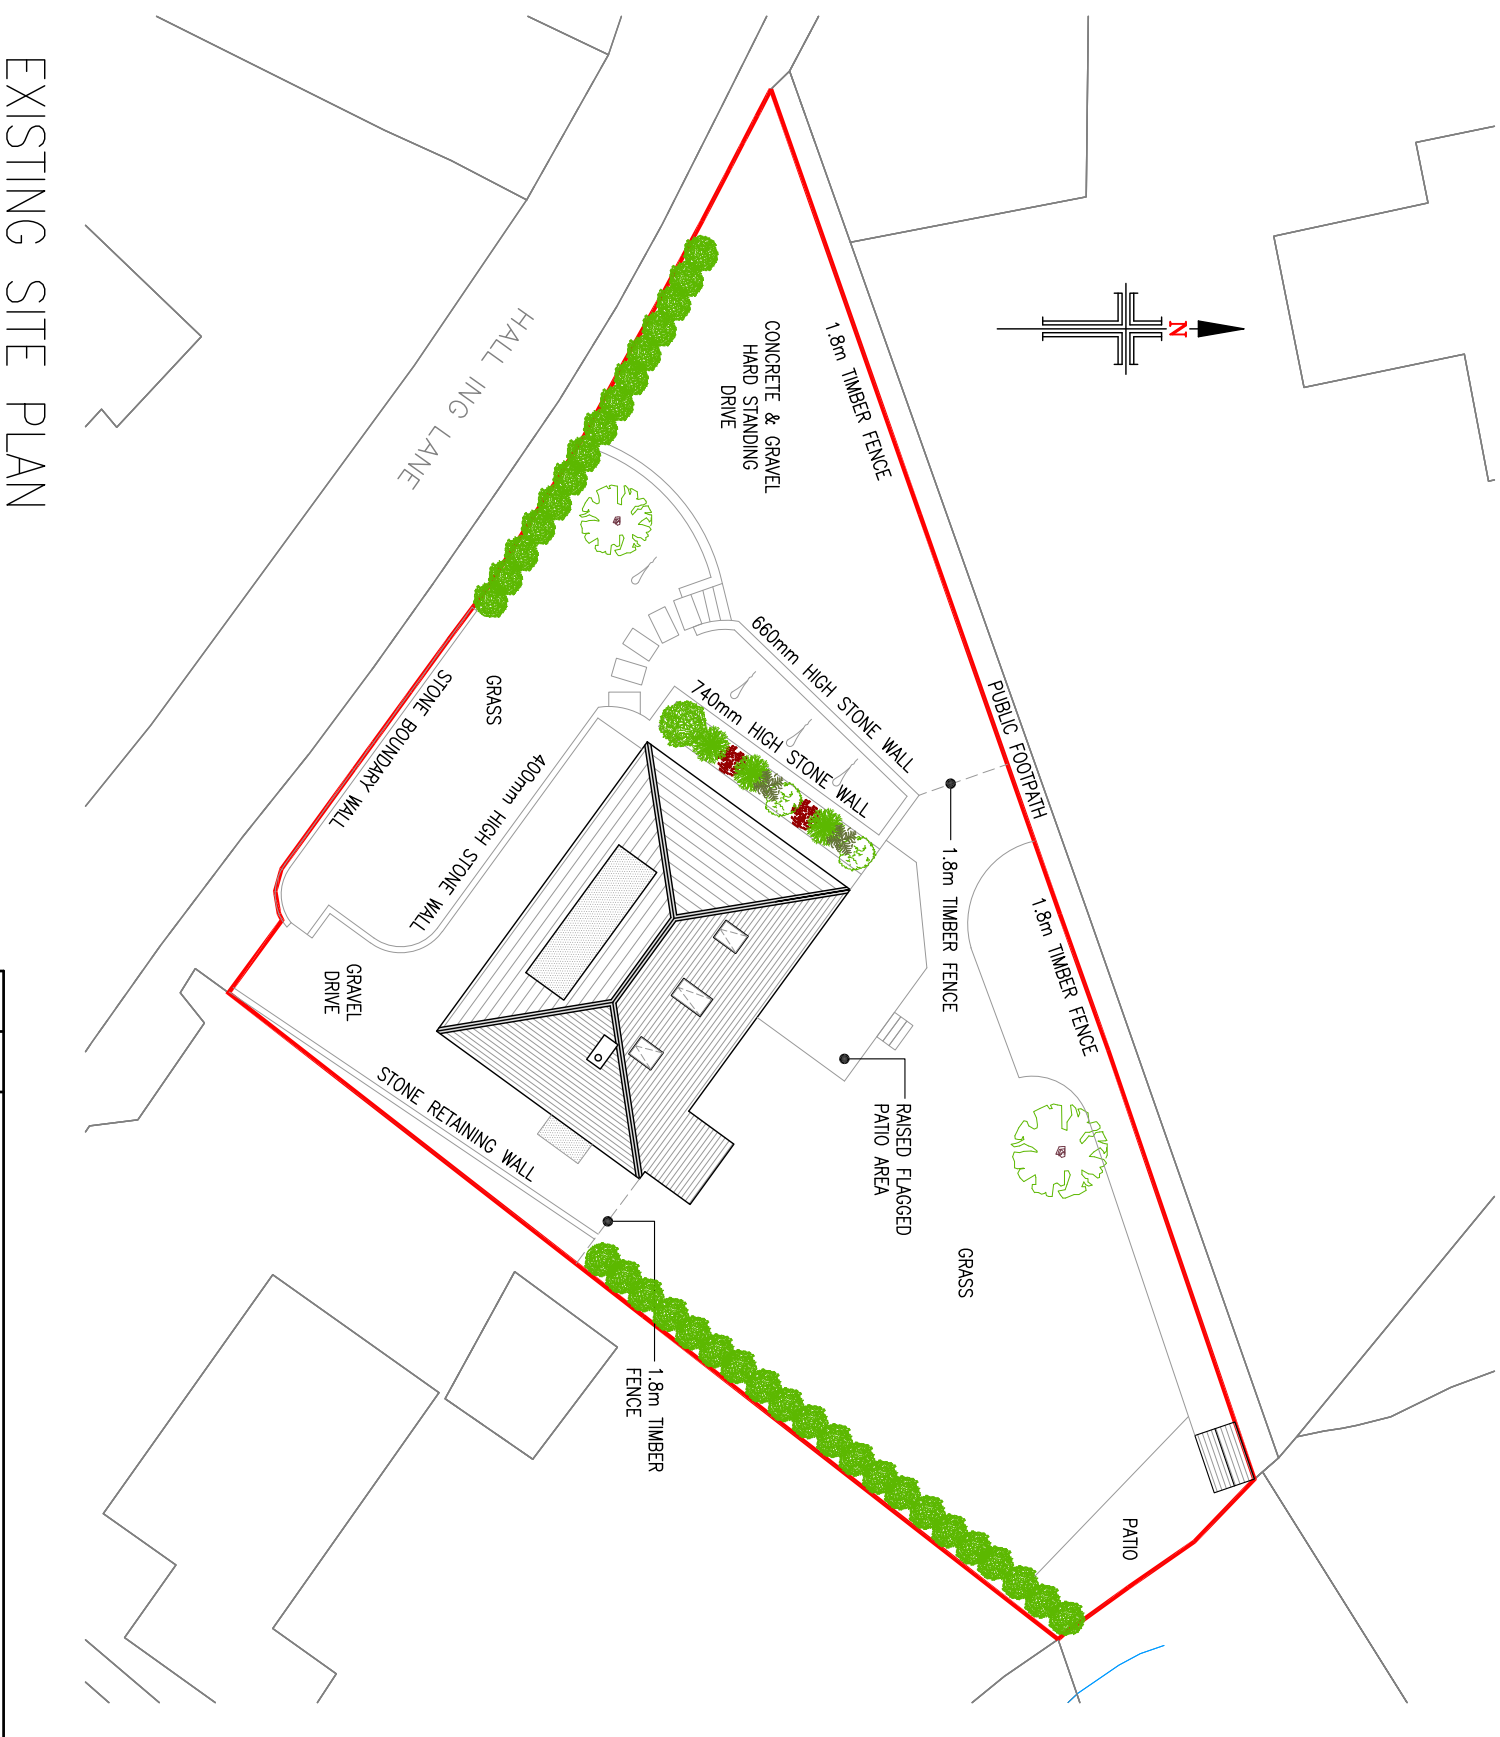

EXISTING SITE PLAN
SCALE 1:250

EXISTING MATERIALS

- MASONRY
 - NATURAL COURSED STONE
- ROOF TILES
 - BLUE SLATE
- DOORS
 - LIGHT MINT GREEN COMPOSITE
- WINDOWS
 - WHITE PVCU, DOUBLE GLAZED
- RAINWATER GOODS
 - BLACK PVCU
- SOFFIT'S & FASCIA'S
 - WHITE PAINTED TIMBER

NOTES

- No dimensions to be scaled. IF IN DOUBT ASK.
- All dimensions must be checked and verified on site by the Contractor prior to the commencement of works and Hinchliffe Architecture & Design Ltd. to be notified of any discrepancies.
- The copyright of these drawings remains the property of Hinchliffe Architecture & Design Ltd. They must not be reproduced in any way without prior written consent from the originator (Hinchliffe Architecture & Design Ltd.)

A		30/09/19 SITE PLAN UPDATED.			
Rev.	Date	Description			
PLANNING					
Status					
Client					
MR & MRS J. MILLER					
Project					
69 HALL ING LANE HONLEY HUDDERSFIELD HD9 6QW					
Drawing Title					
EXISTING FLOOR PLANS, ELEVATIONS & SITE PLAN					
Scale (at A1)				Date	
AS SHOWN				21.10.2019	
Dwg. no.	Rev.				
69HIL-19-PL01	A				

