


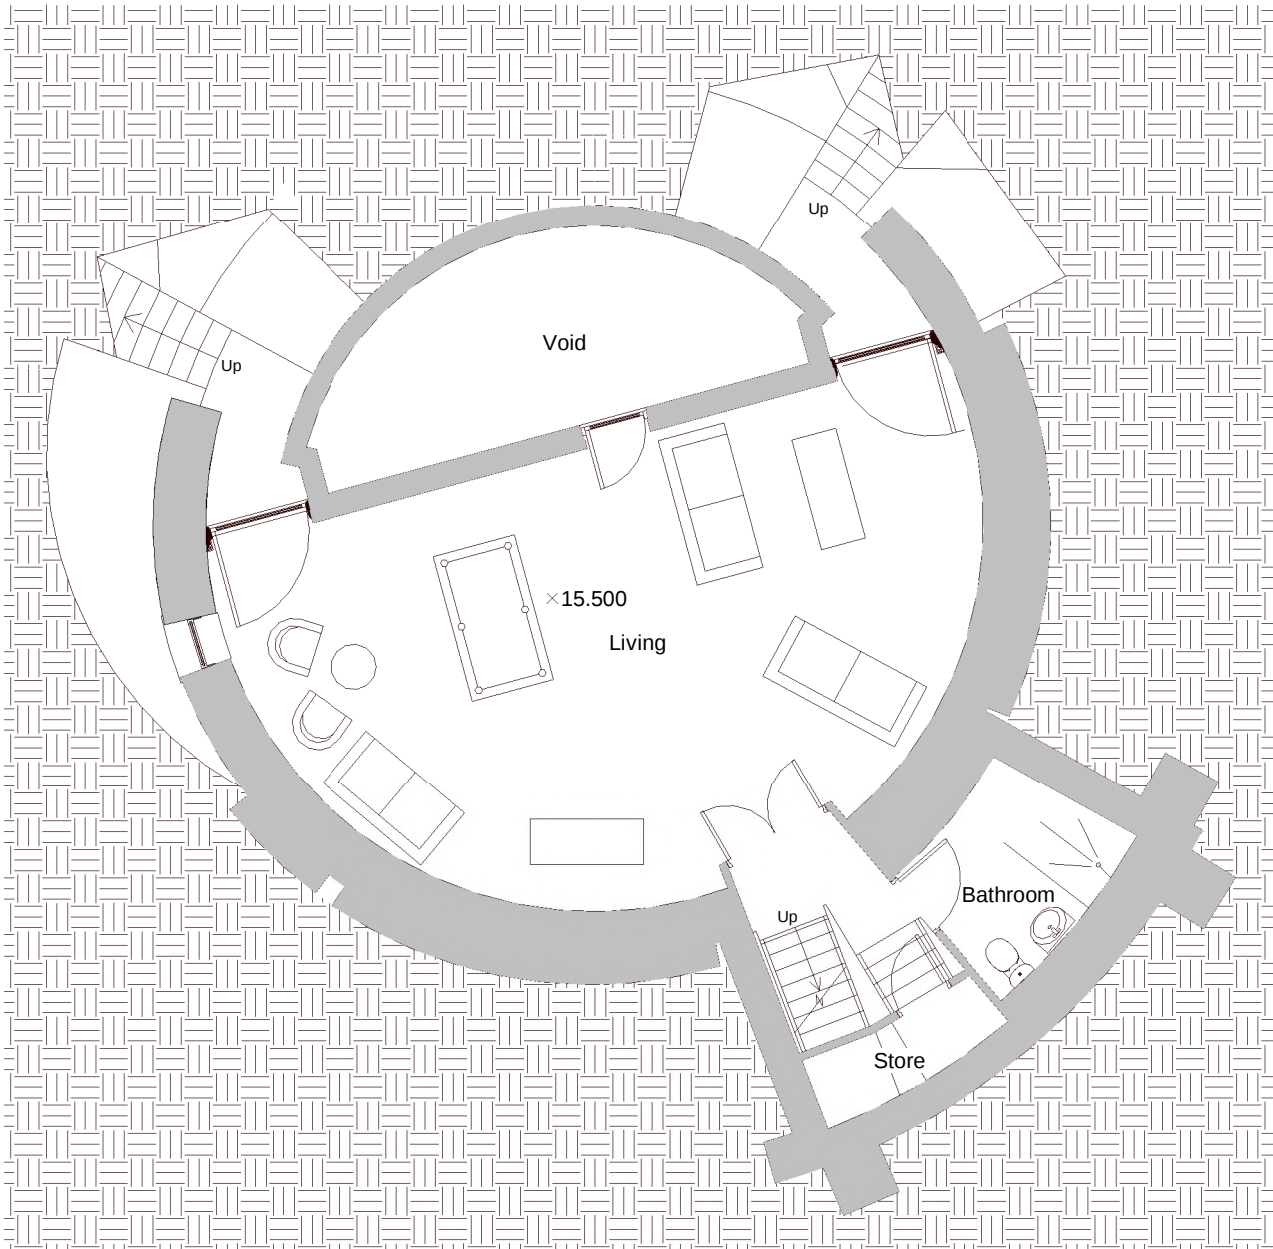


BASEMENT FLOOR PLAN




GROUND FLOOR PLAN




FIRST FLOOR PLAN

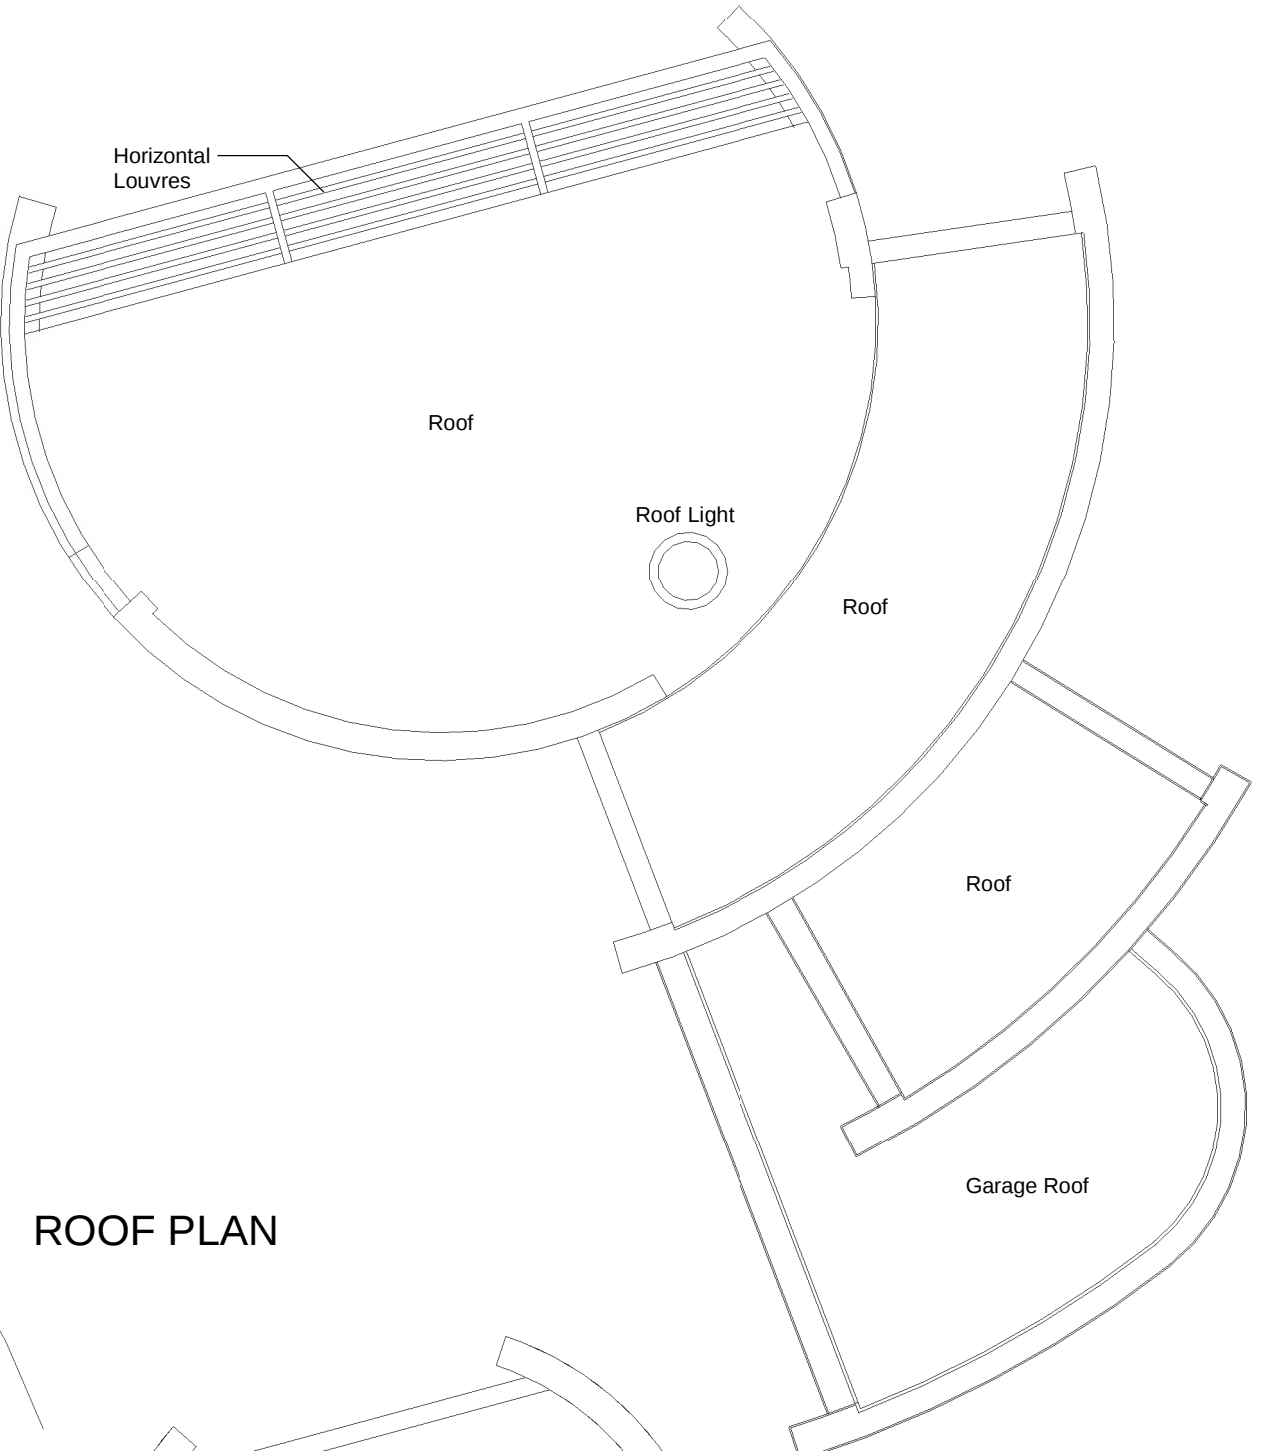

ROOF PLAN

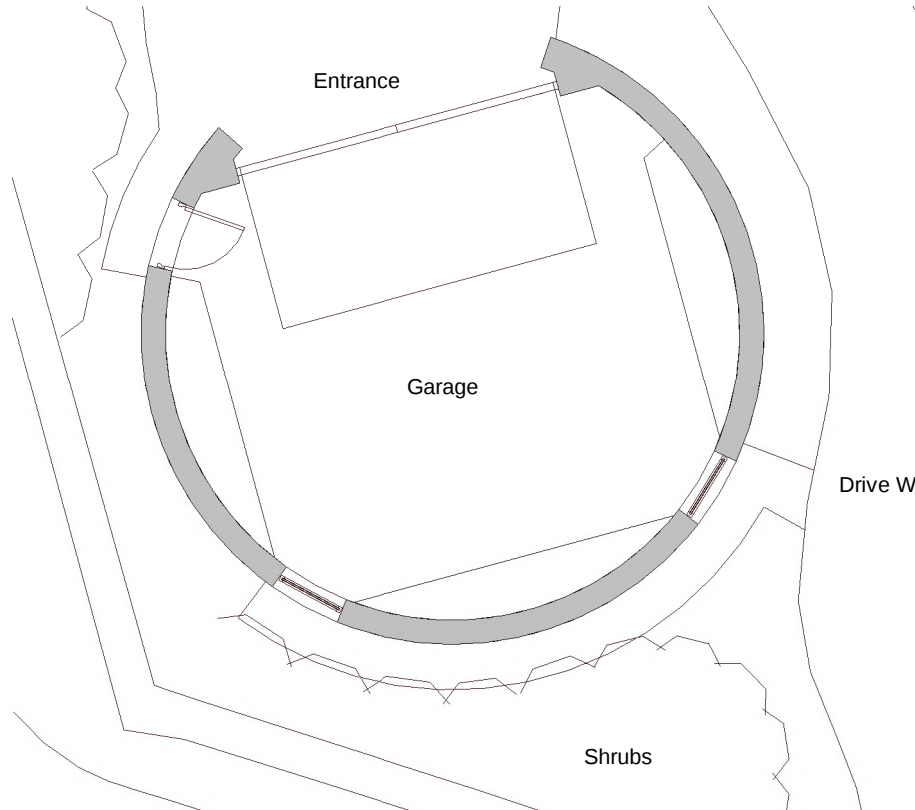

GARAGE FLOOR PLAN

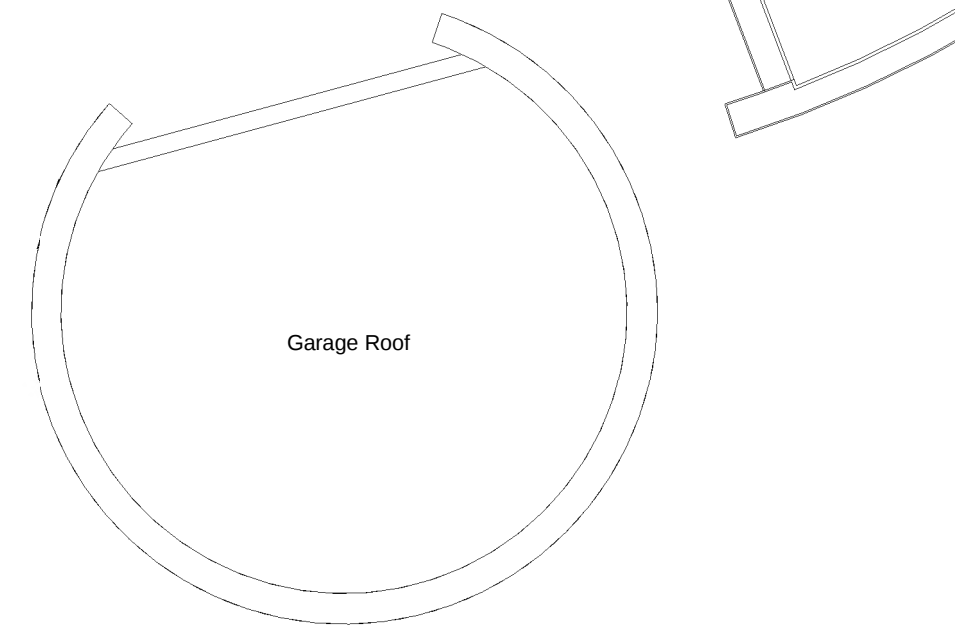


GARAGE ROOF PLAN




ENTRANCE ELEVATION




GARDEN ELEVATION

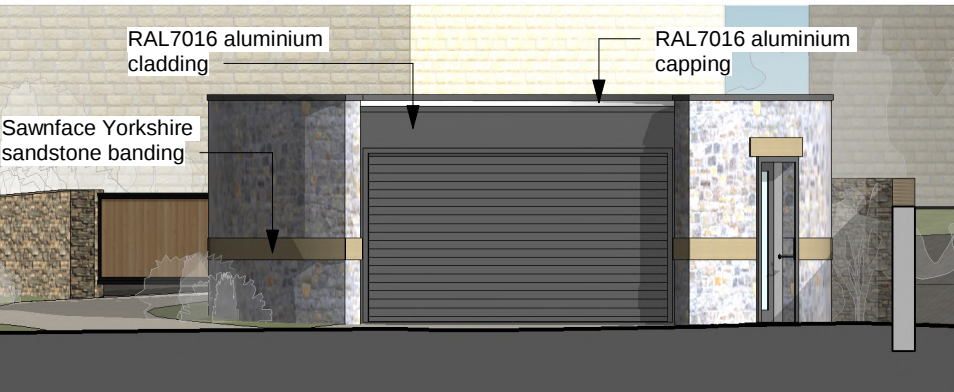


NORTH ELEVATION

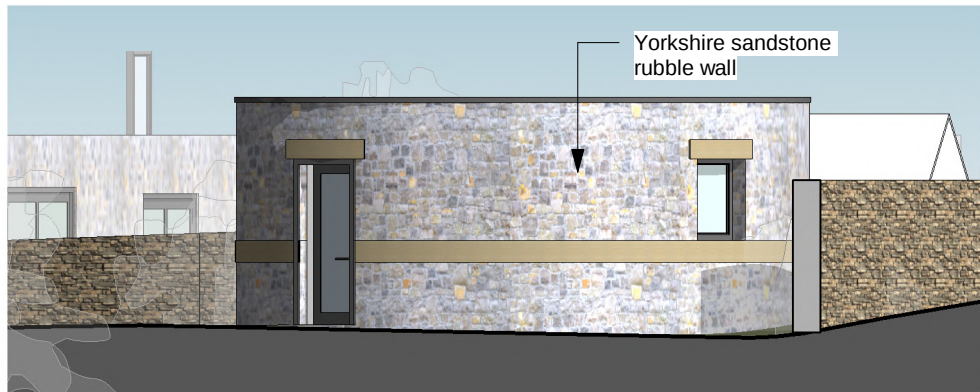

WEST ELEVATION

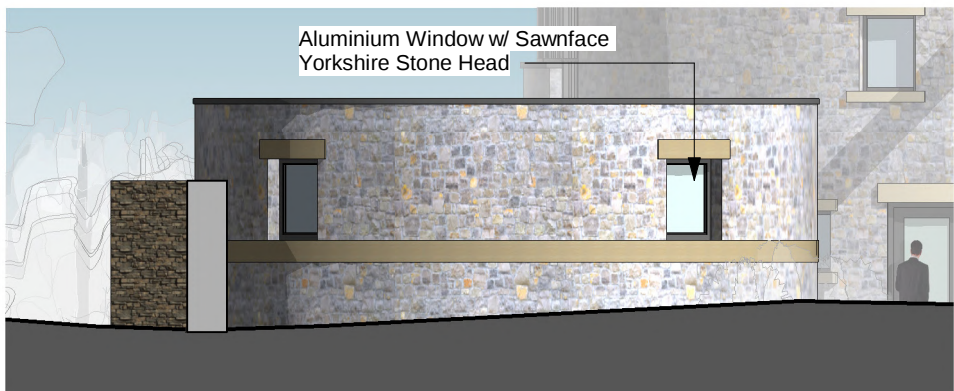


SOUTH ELEVATION

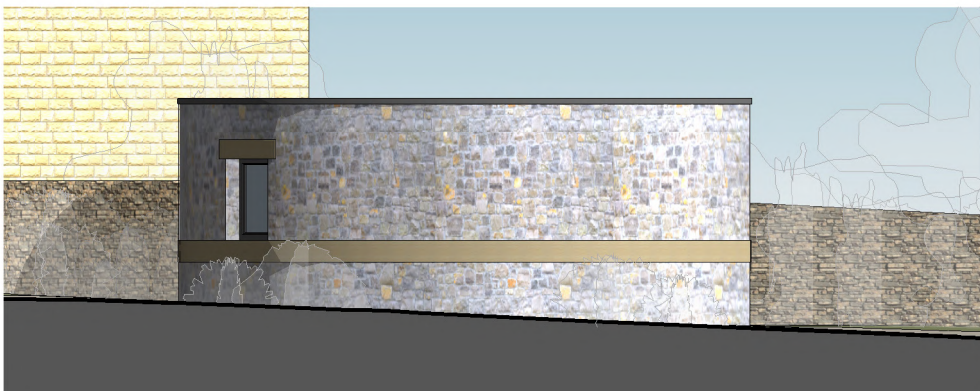

EAST ELEVATION



SIDE (EAST) ELEVATION

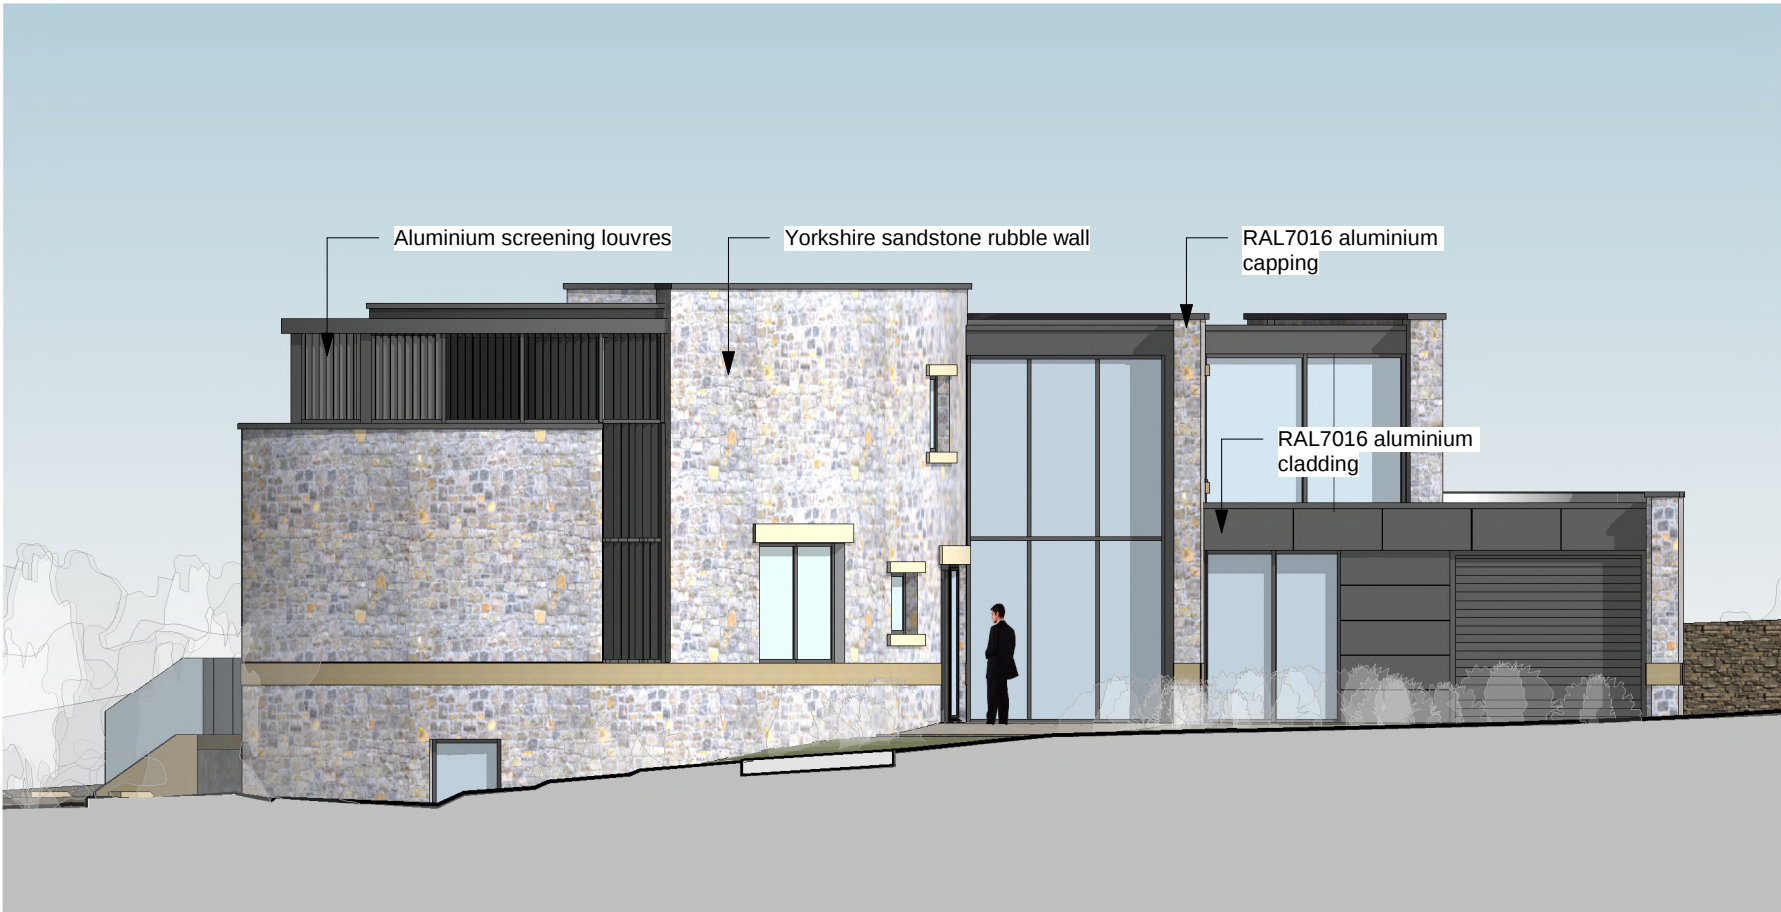

SIDE (WEST) ELEVATION

Scale 1:100 0 5m 10m

Do not scale from this drawing. Use figured dimensions only.
Contractors to verify all dimensions on site before commencing any work or shop drawings.
If drawings or specifications exceed the quantities taken in any way, Fibre Architects are to be informed before the work is initiated.
All drawn information is based on Ordnance Survey and/or existing record drawings. All content subject to Site Survey, Structural Survey, Site Investigations, Planning and other Statutory Approvals.
This drawing is not to be reproduced in whole or part without the consent of Fibre Architects Ltd.
Fibre Architects Ltd Copyright.

B General Updates		13/11/19	DH	MO
A Scale Level and North Symbol added		07/01/19	DH	MO
Rev	Description	Date	By	App'd
1	Proposed Residential Dwelling	18-002	12/07/15	
Drawing Title		Scale 1:100	Drawn By	App'd By
Proposed Plans and Elevations			GB	MO
Client		Drawing No.	Rev	
Dominic Sobanski		AJ00018		B