




0m 4m
0m 8m
0m 16m
0m 100m
Scale 1:50
Scale 1:100
Scale 1:200
Scale 1:1250
[When to scale of original plan, bar = 8cm]
© Copyright Kirklees Metropolitan Council

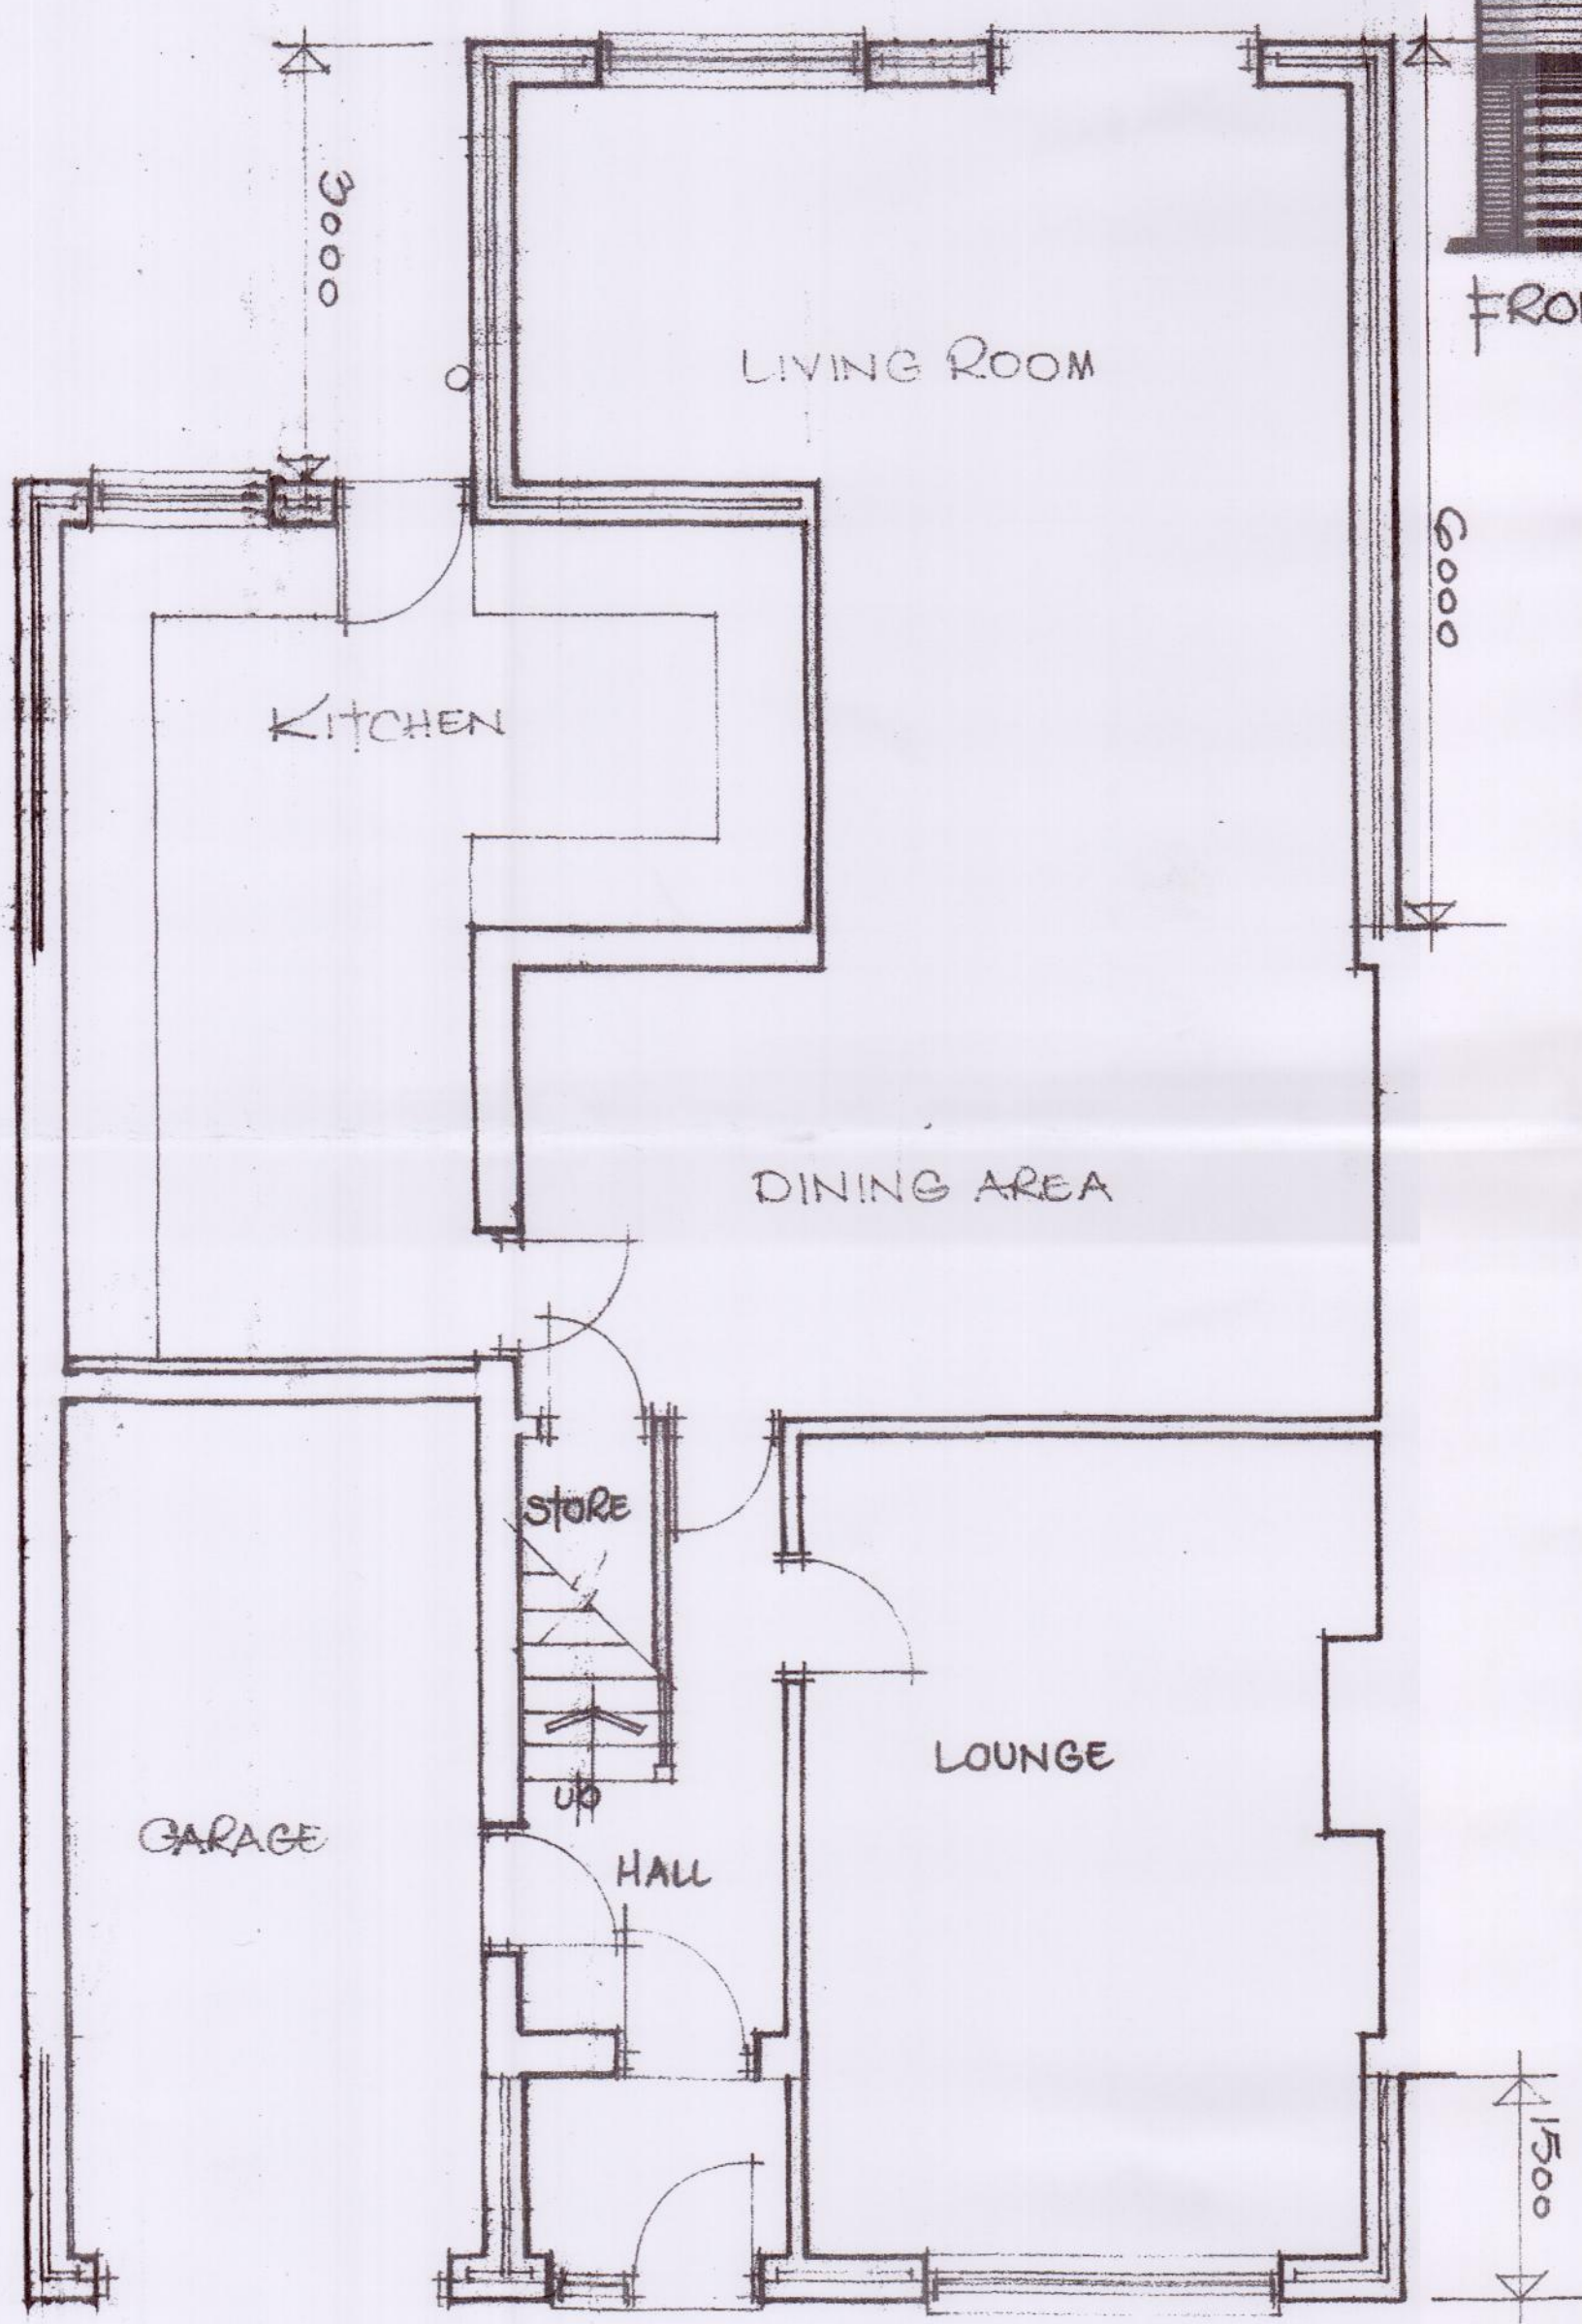


GROUND FLOOR PLAN
AMENDED PLAN

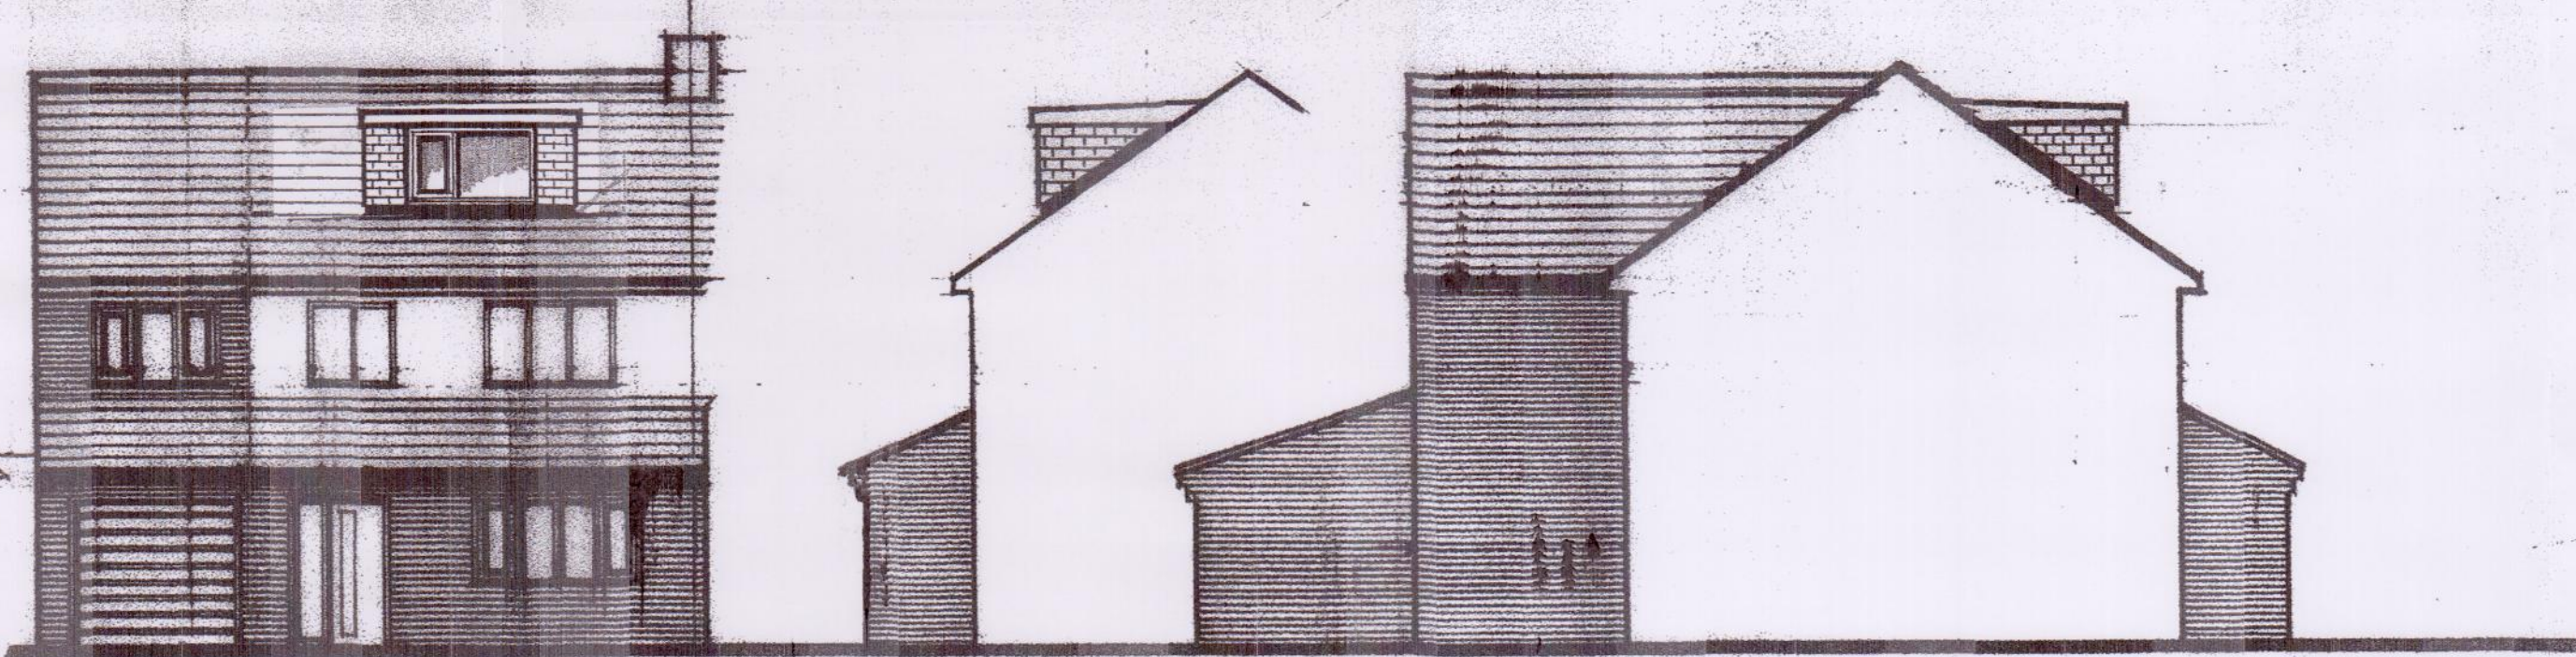


FRONT ELEVATION SIDE SIDE ELEVATION

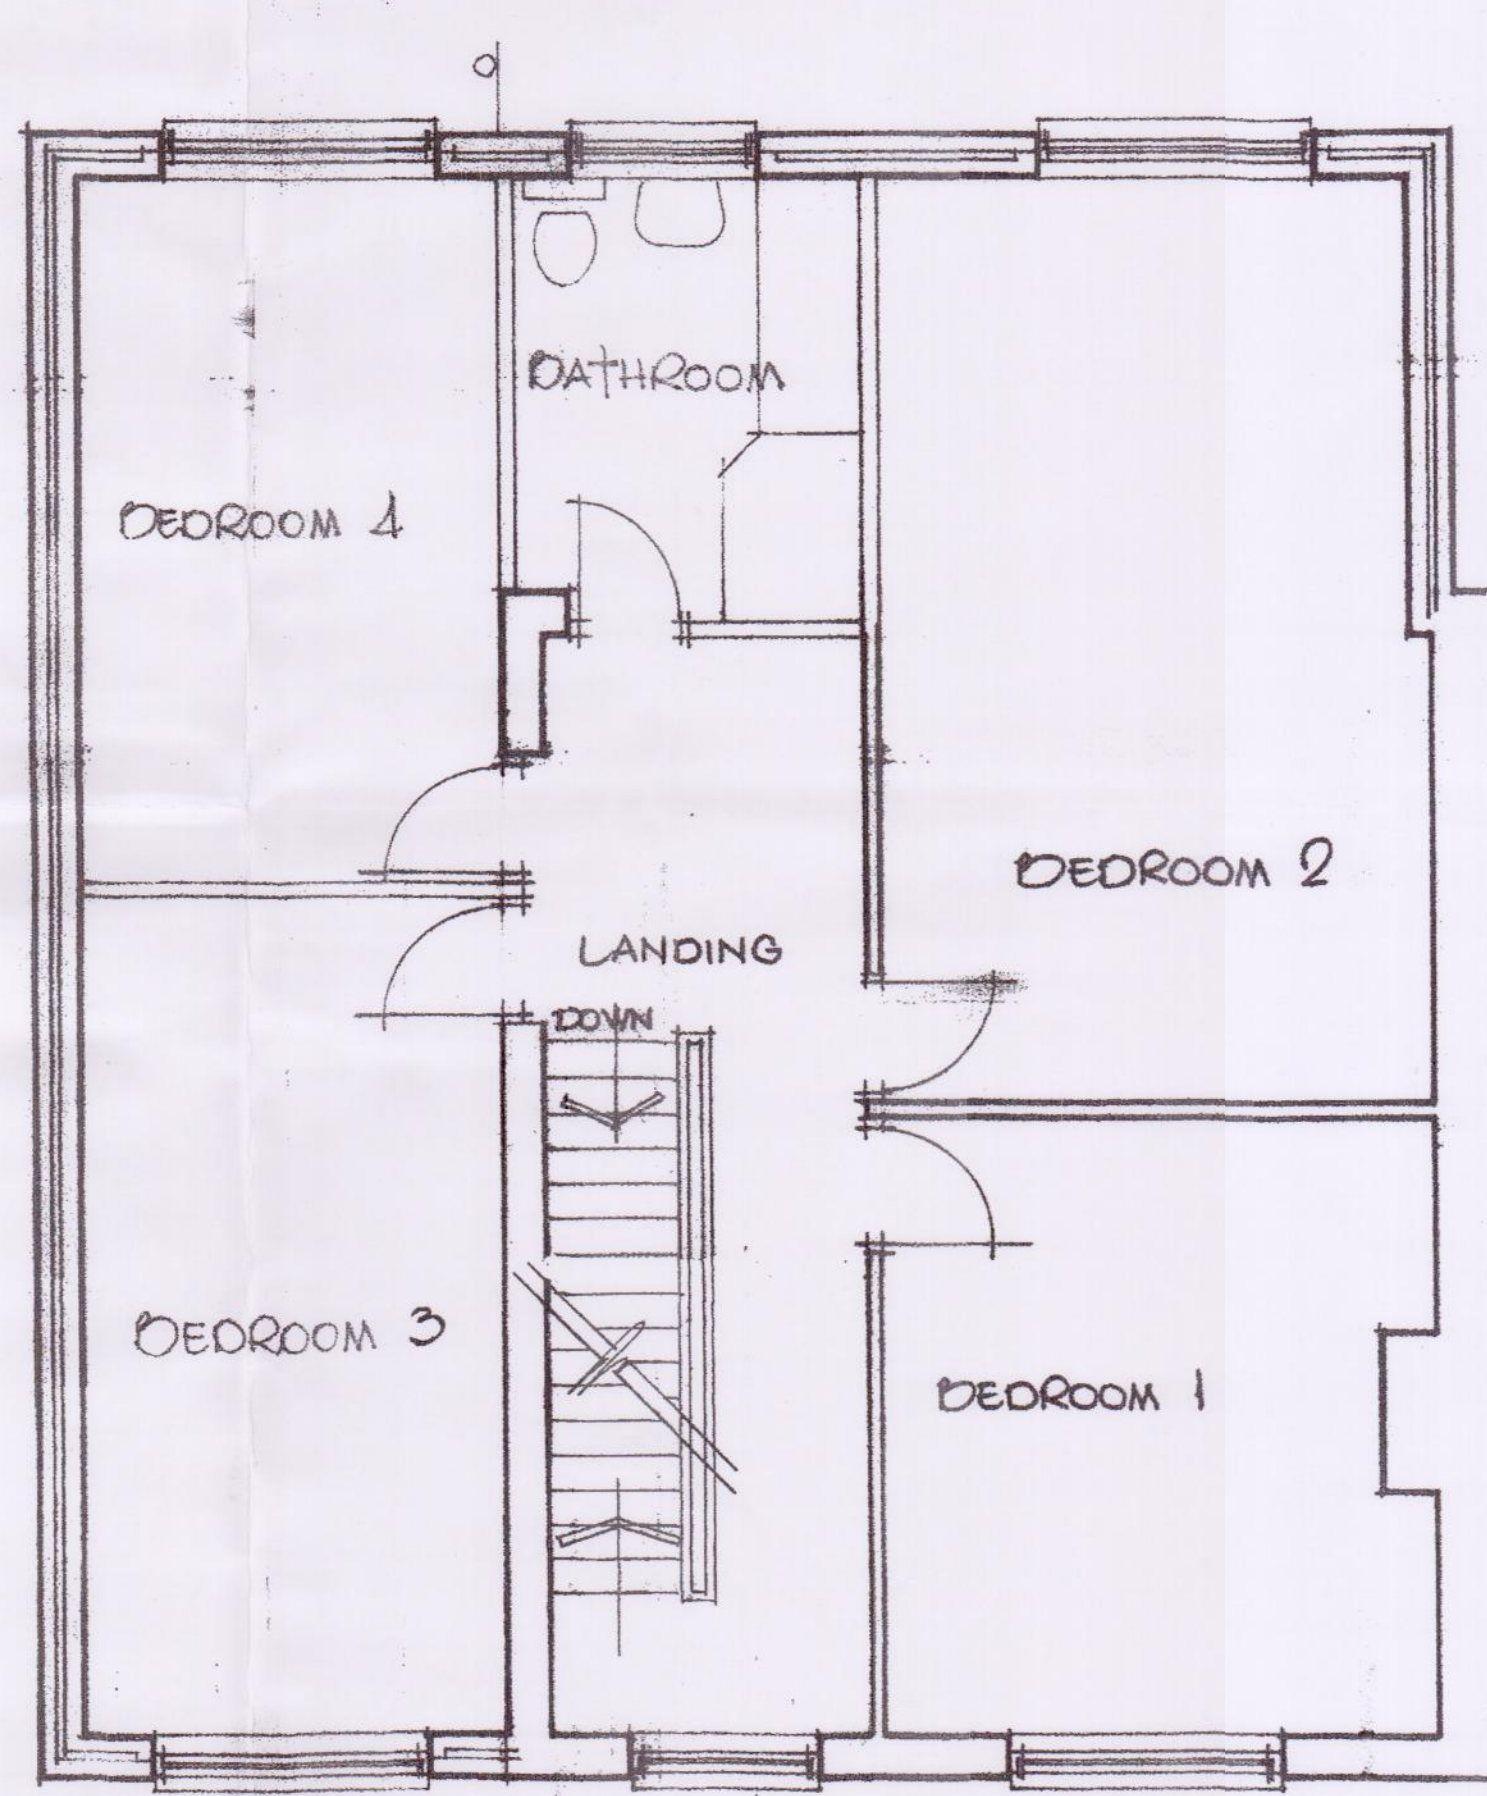


FIRST FLOOR PLAN

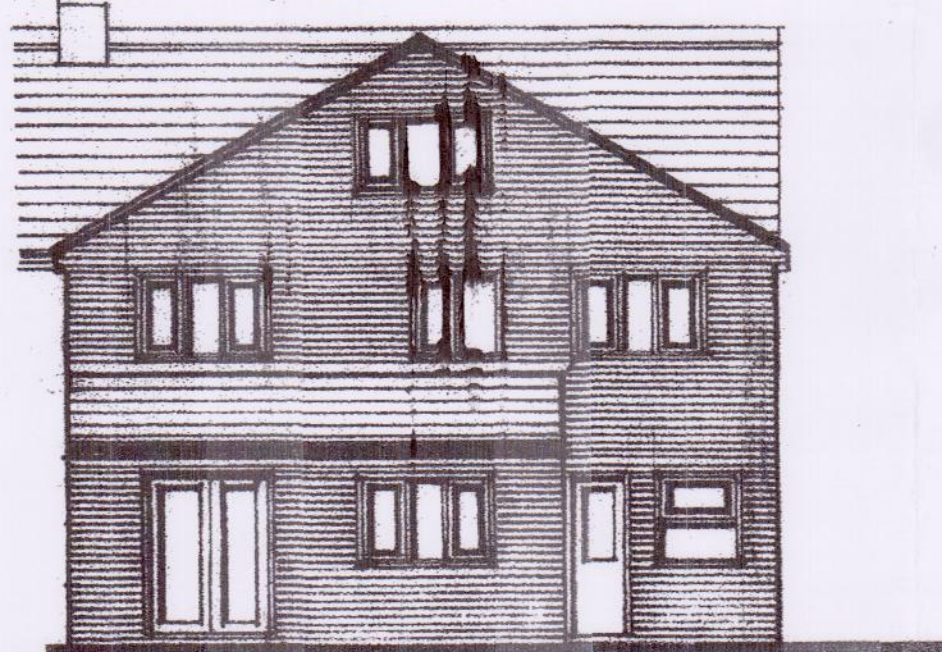

REAR ELEVATION

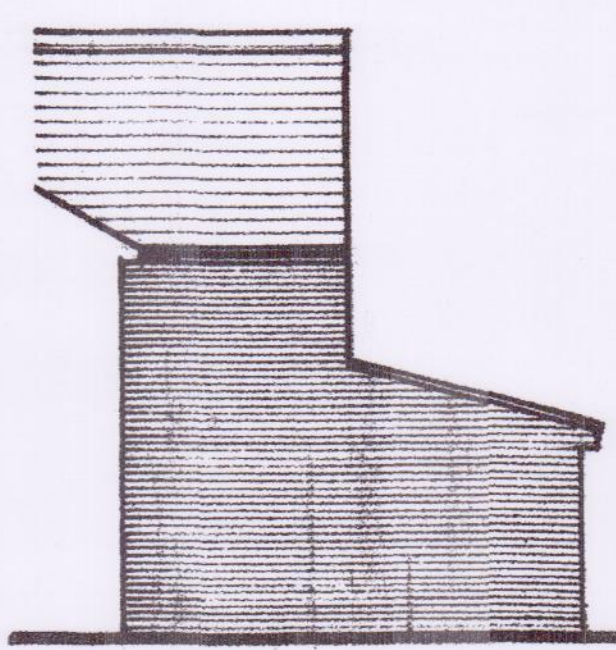

SIDE ELEVATION

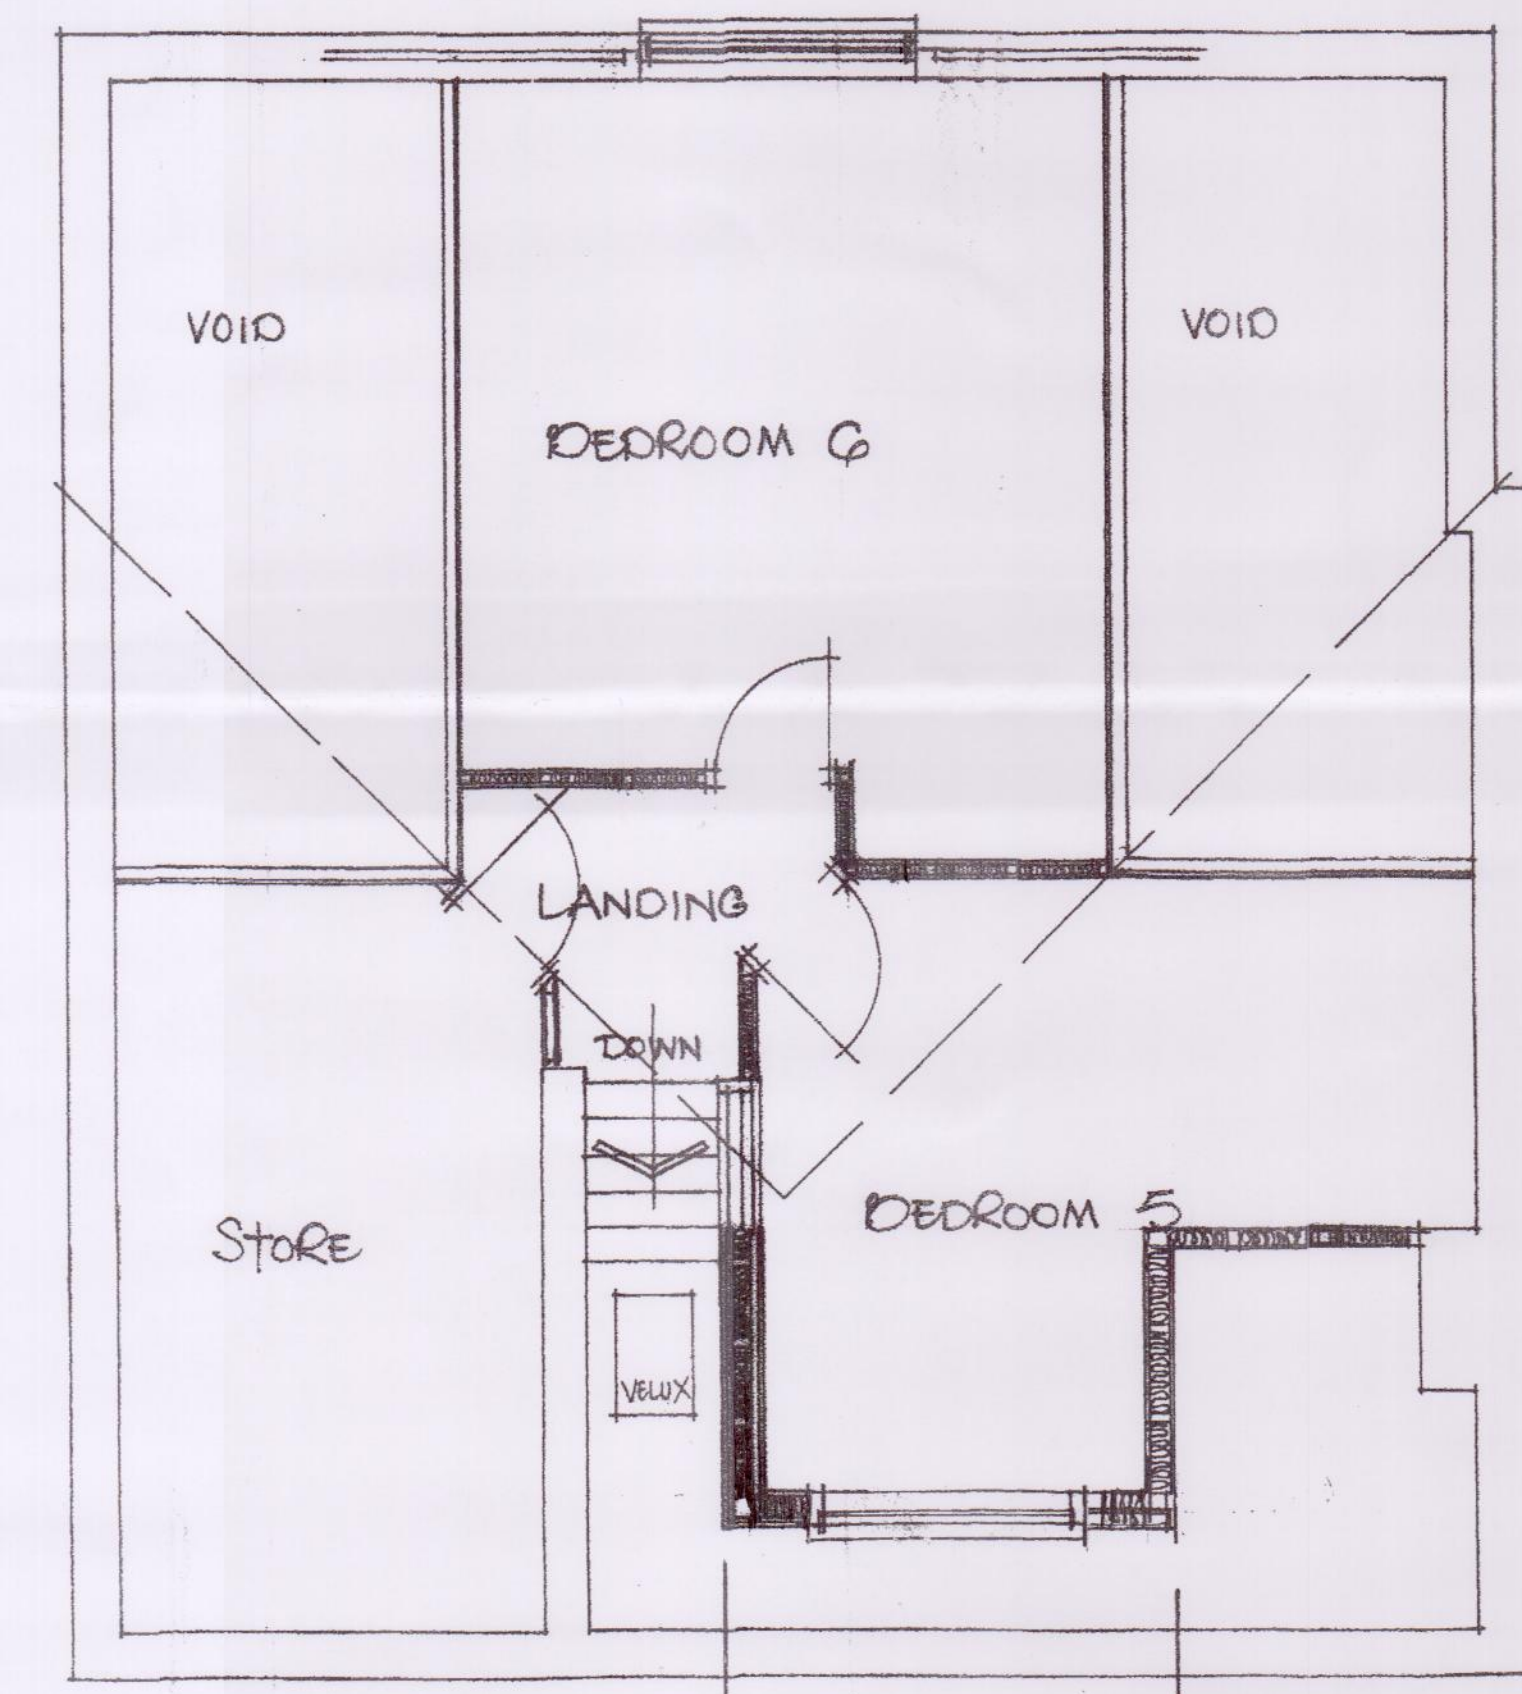

SECOND FLOOR PLAN

AMENDED DORMER WIDTH AS REQUESTED

Mohammed Arif

20, LEE ROAD,
RAVENSTHORPE,
DEWSBURY
WF12 3AX

SCALE 1:50
MAY, 2019