




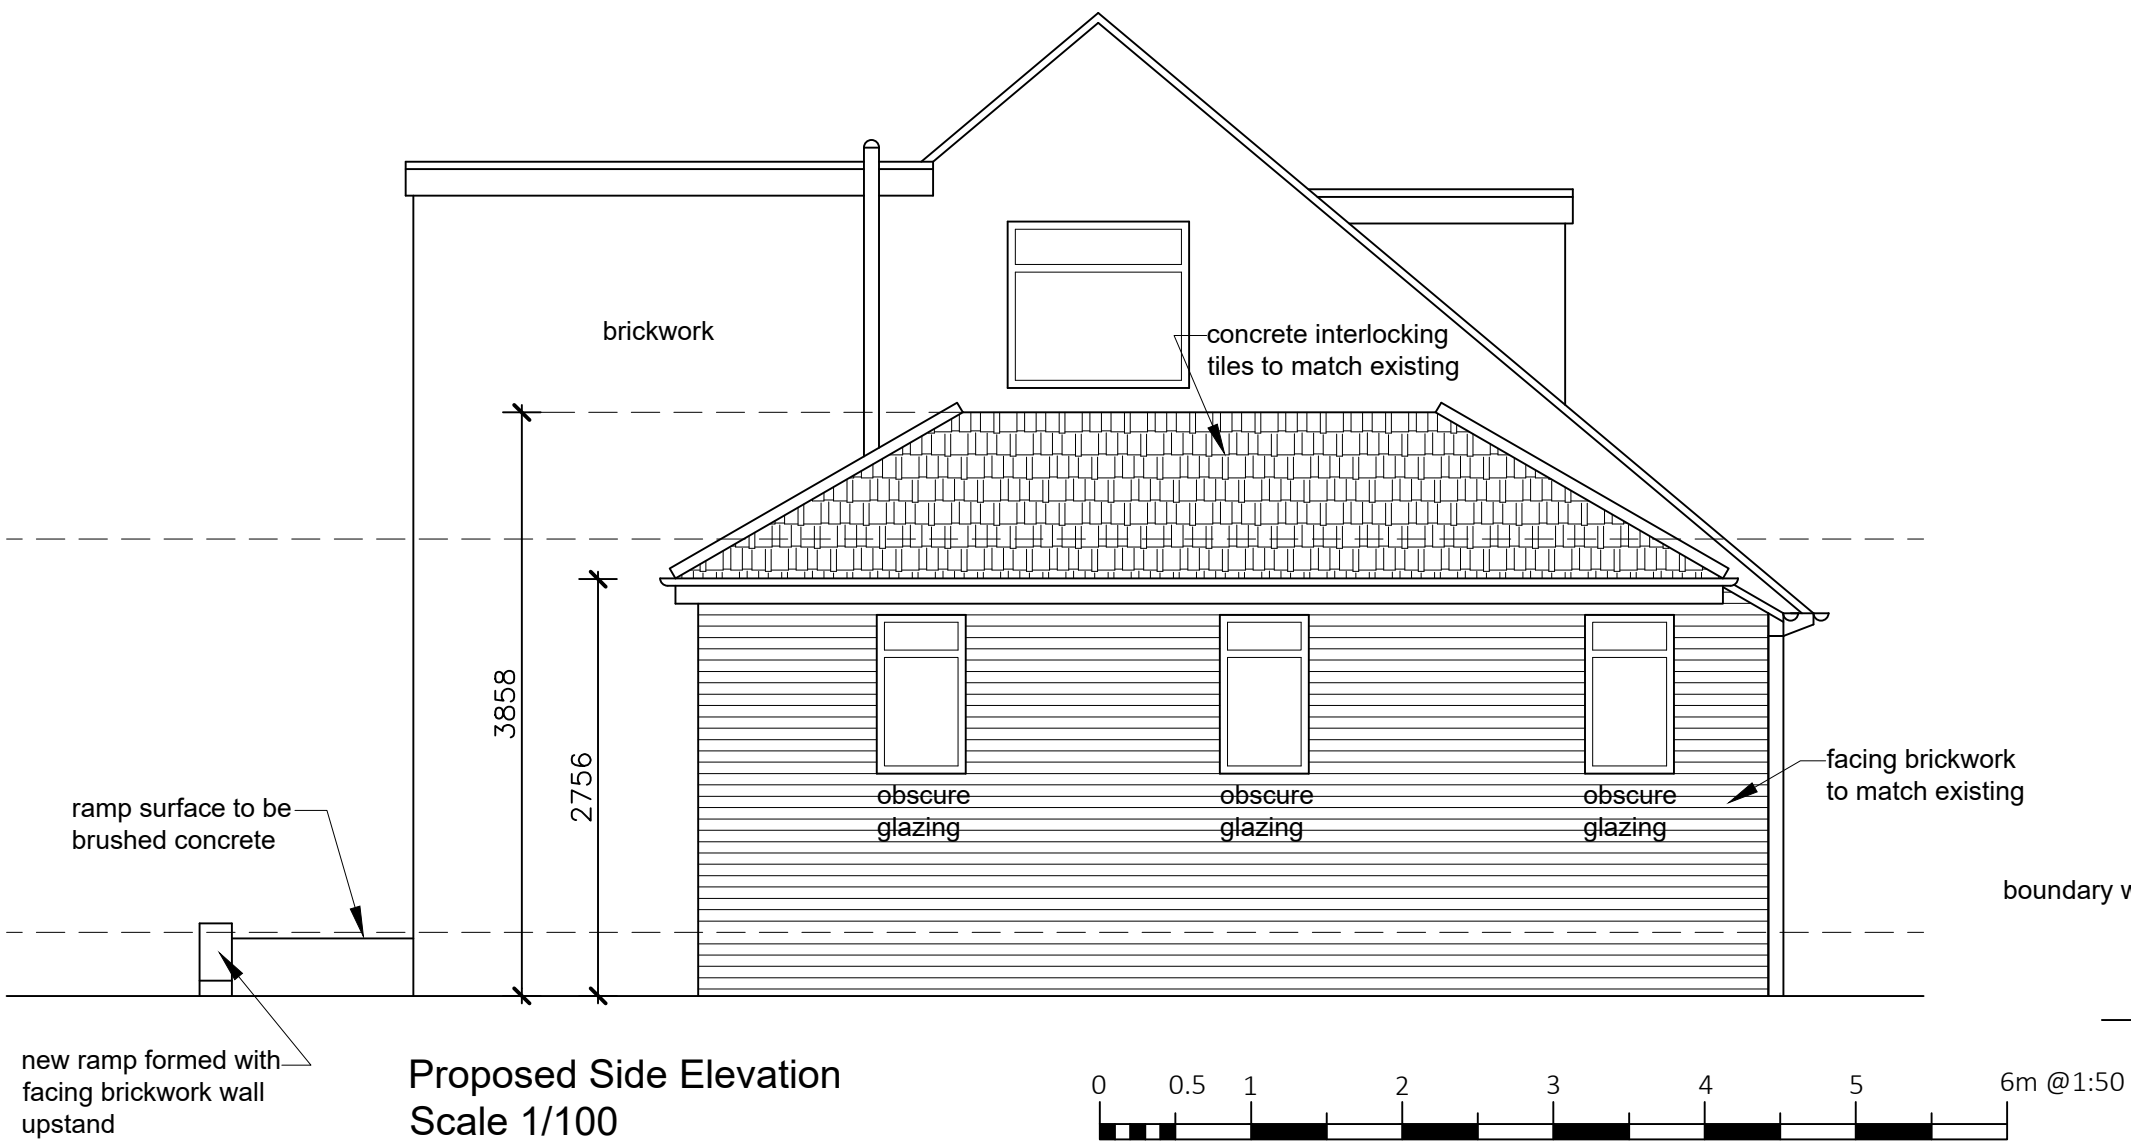


Proposed Side Elevation
Scale 1/100

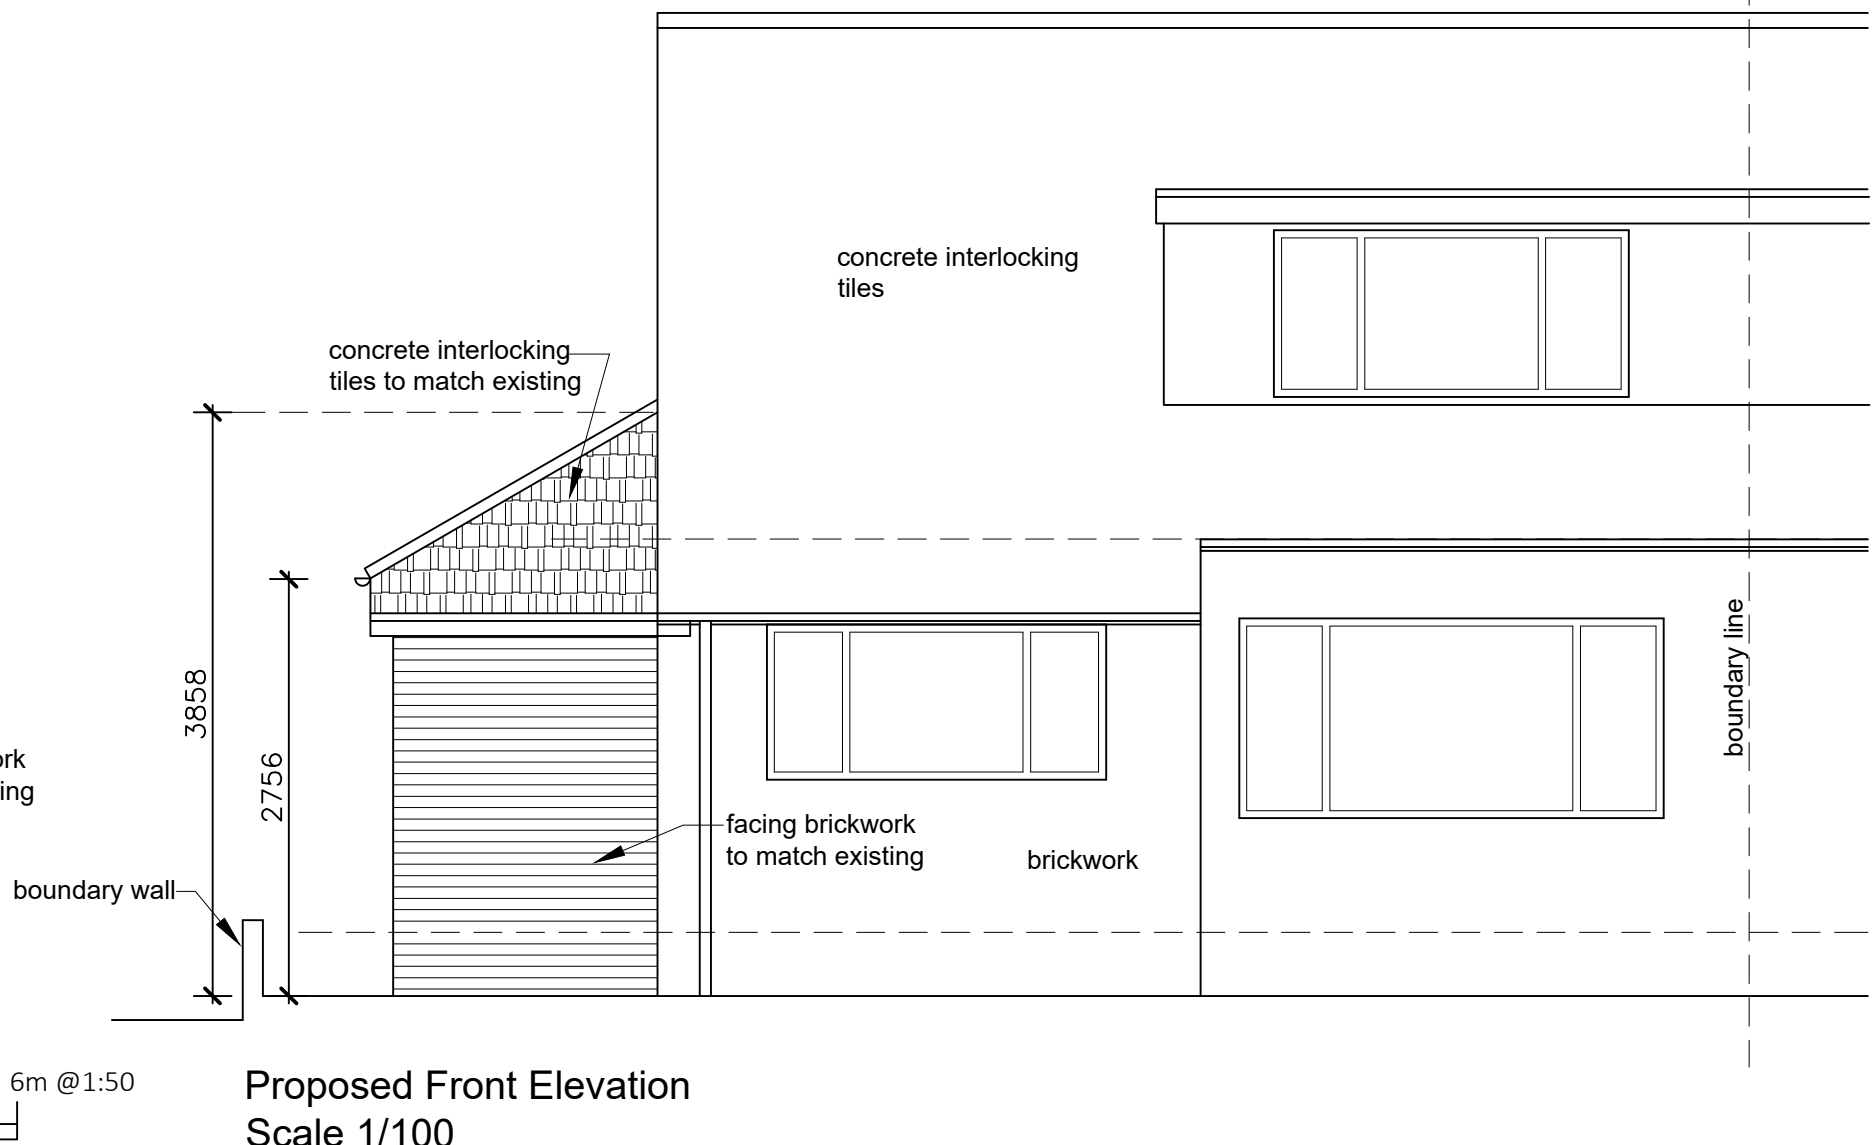


Proposed Front Elevation
Scale 1/100

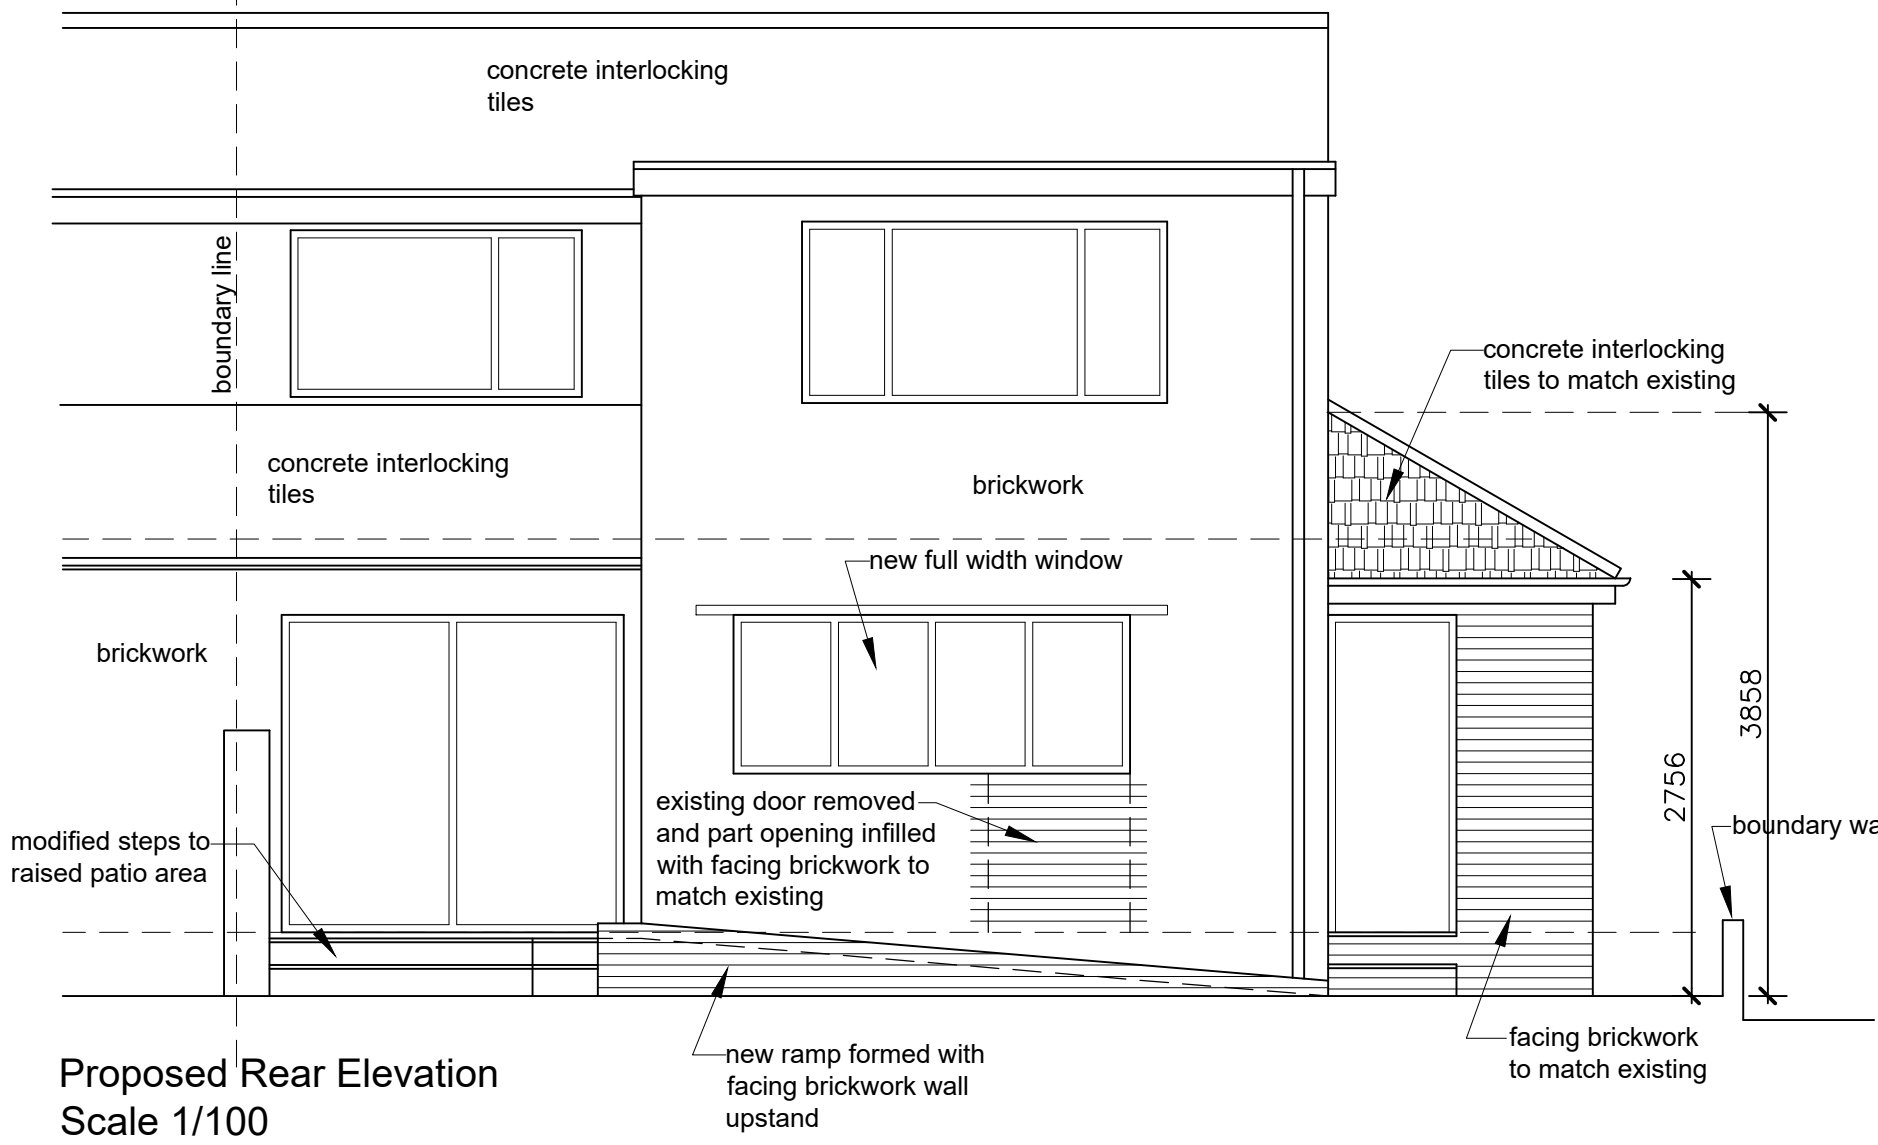

Proposed Rear Elevation
Scale 1/100

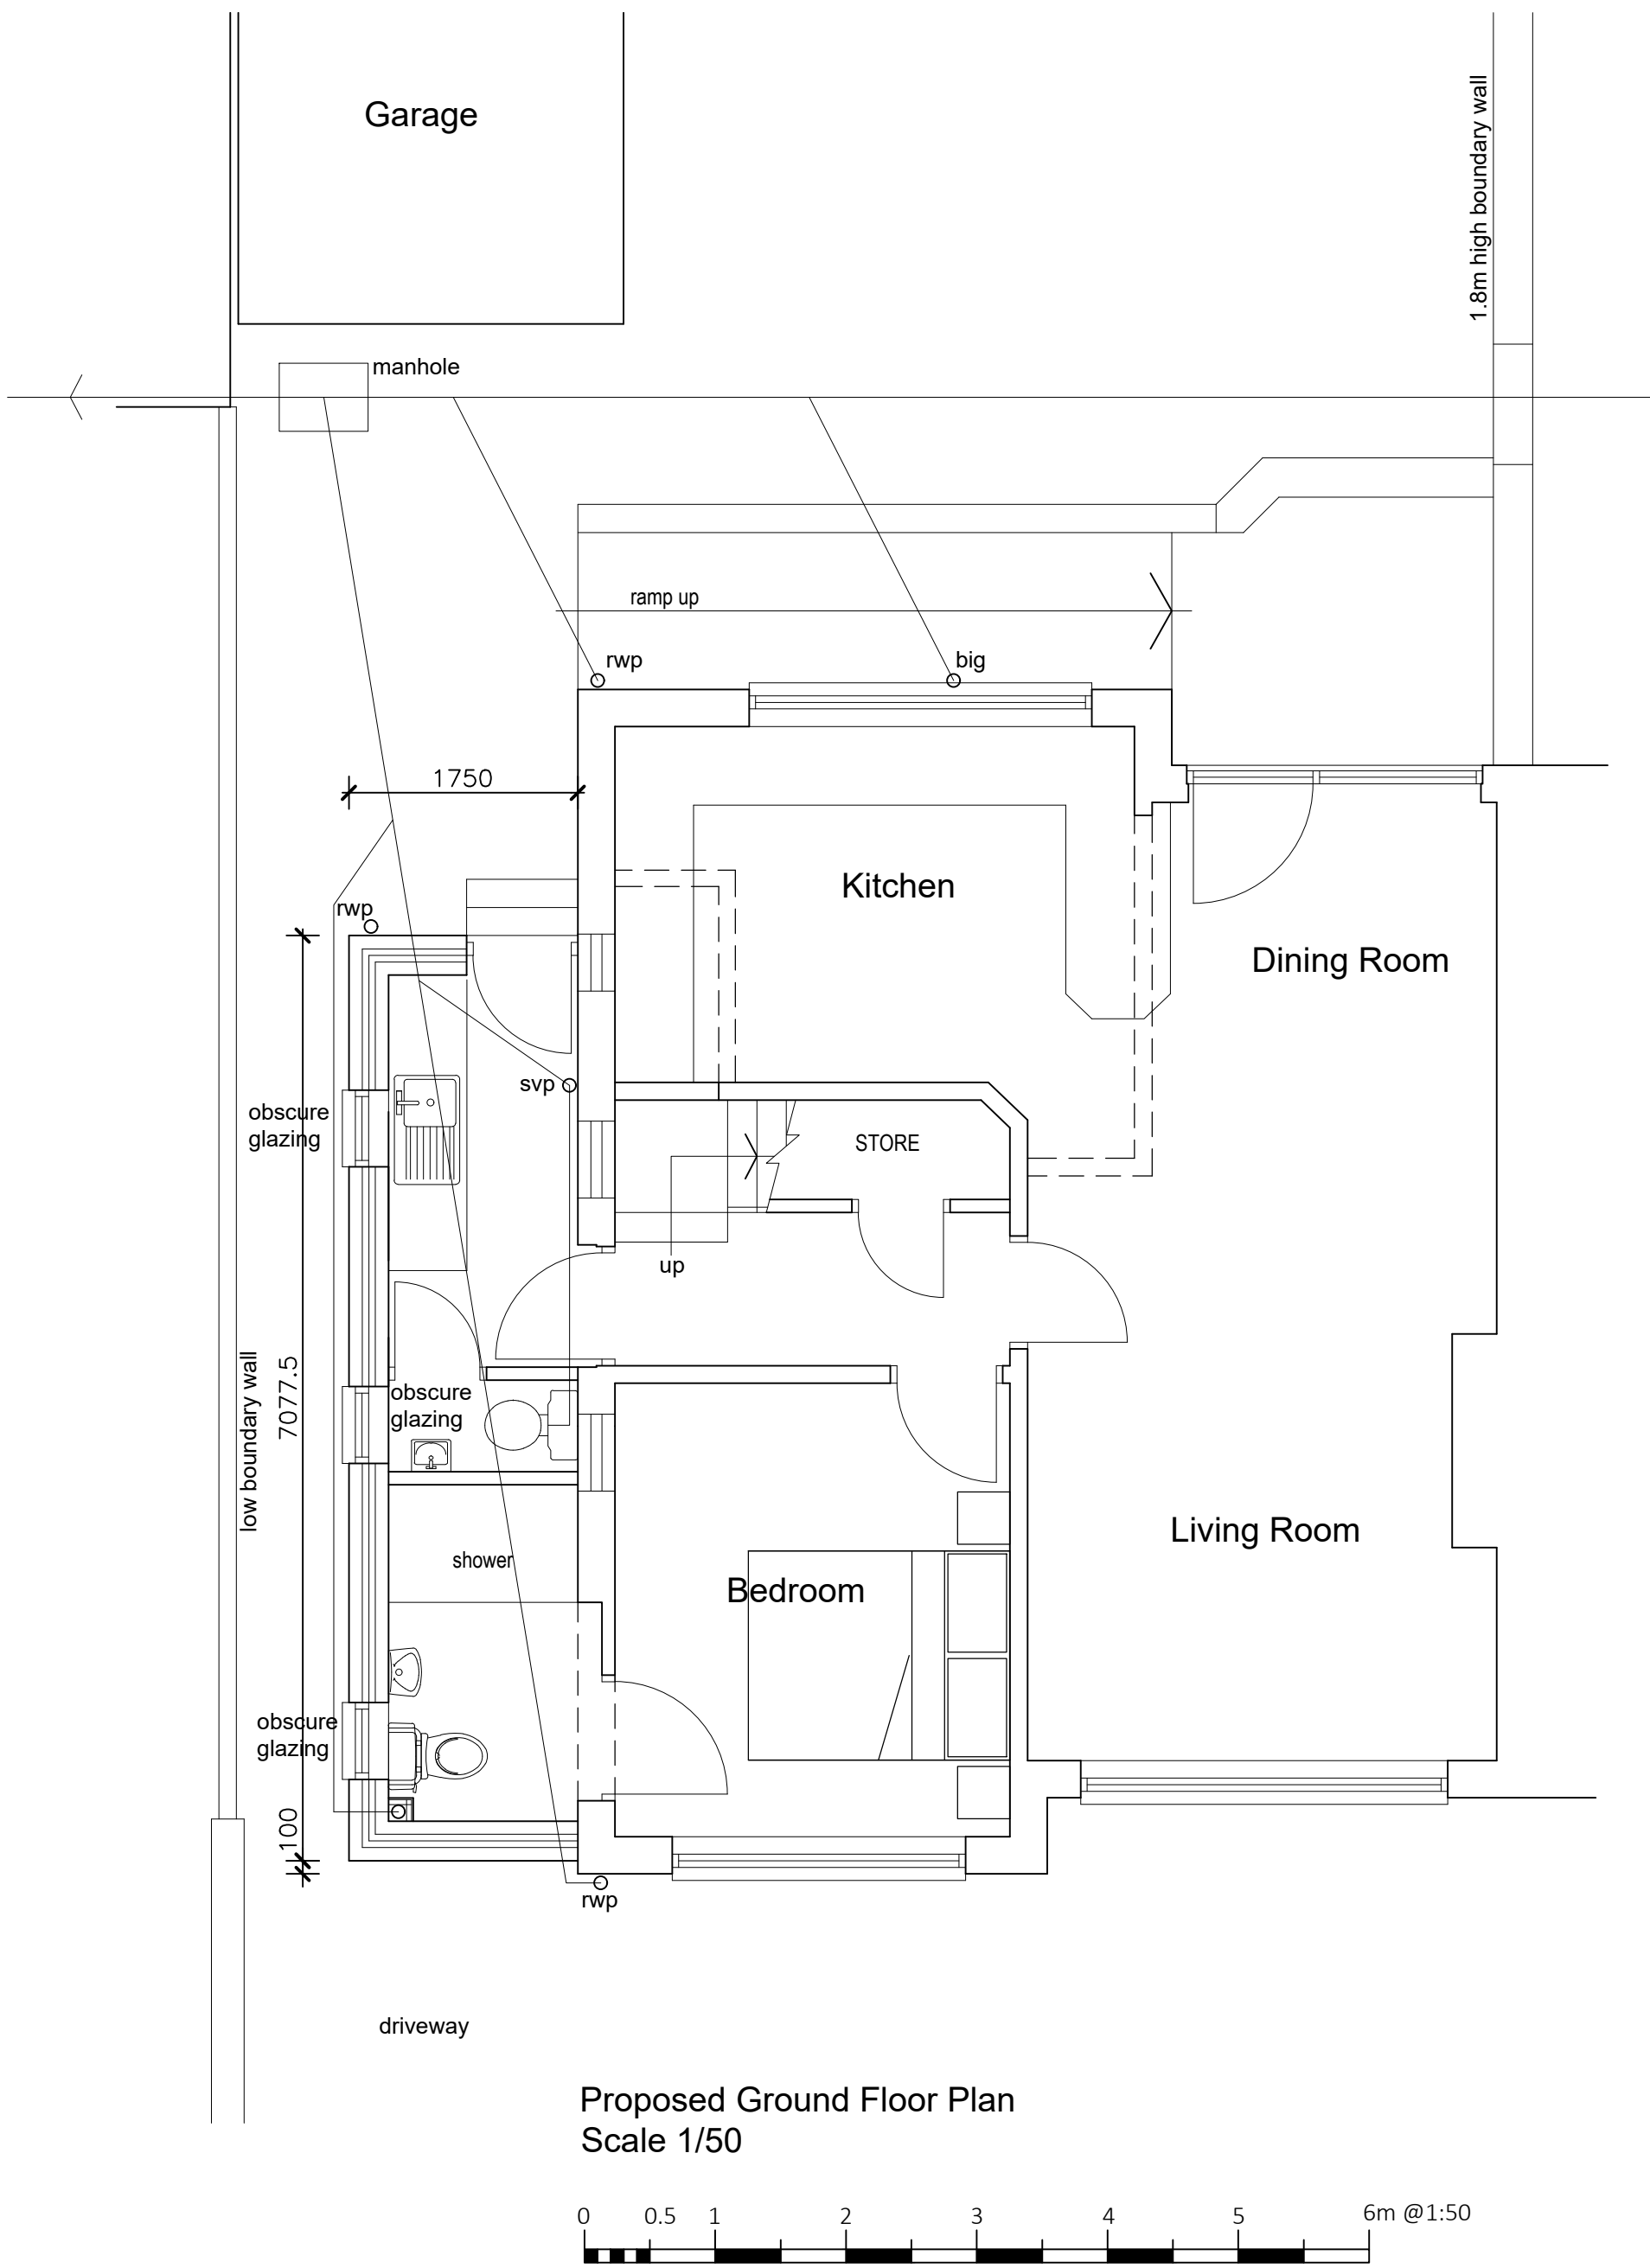


Proposed Ground Floor Plan
Scale 1/50

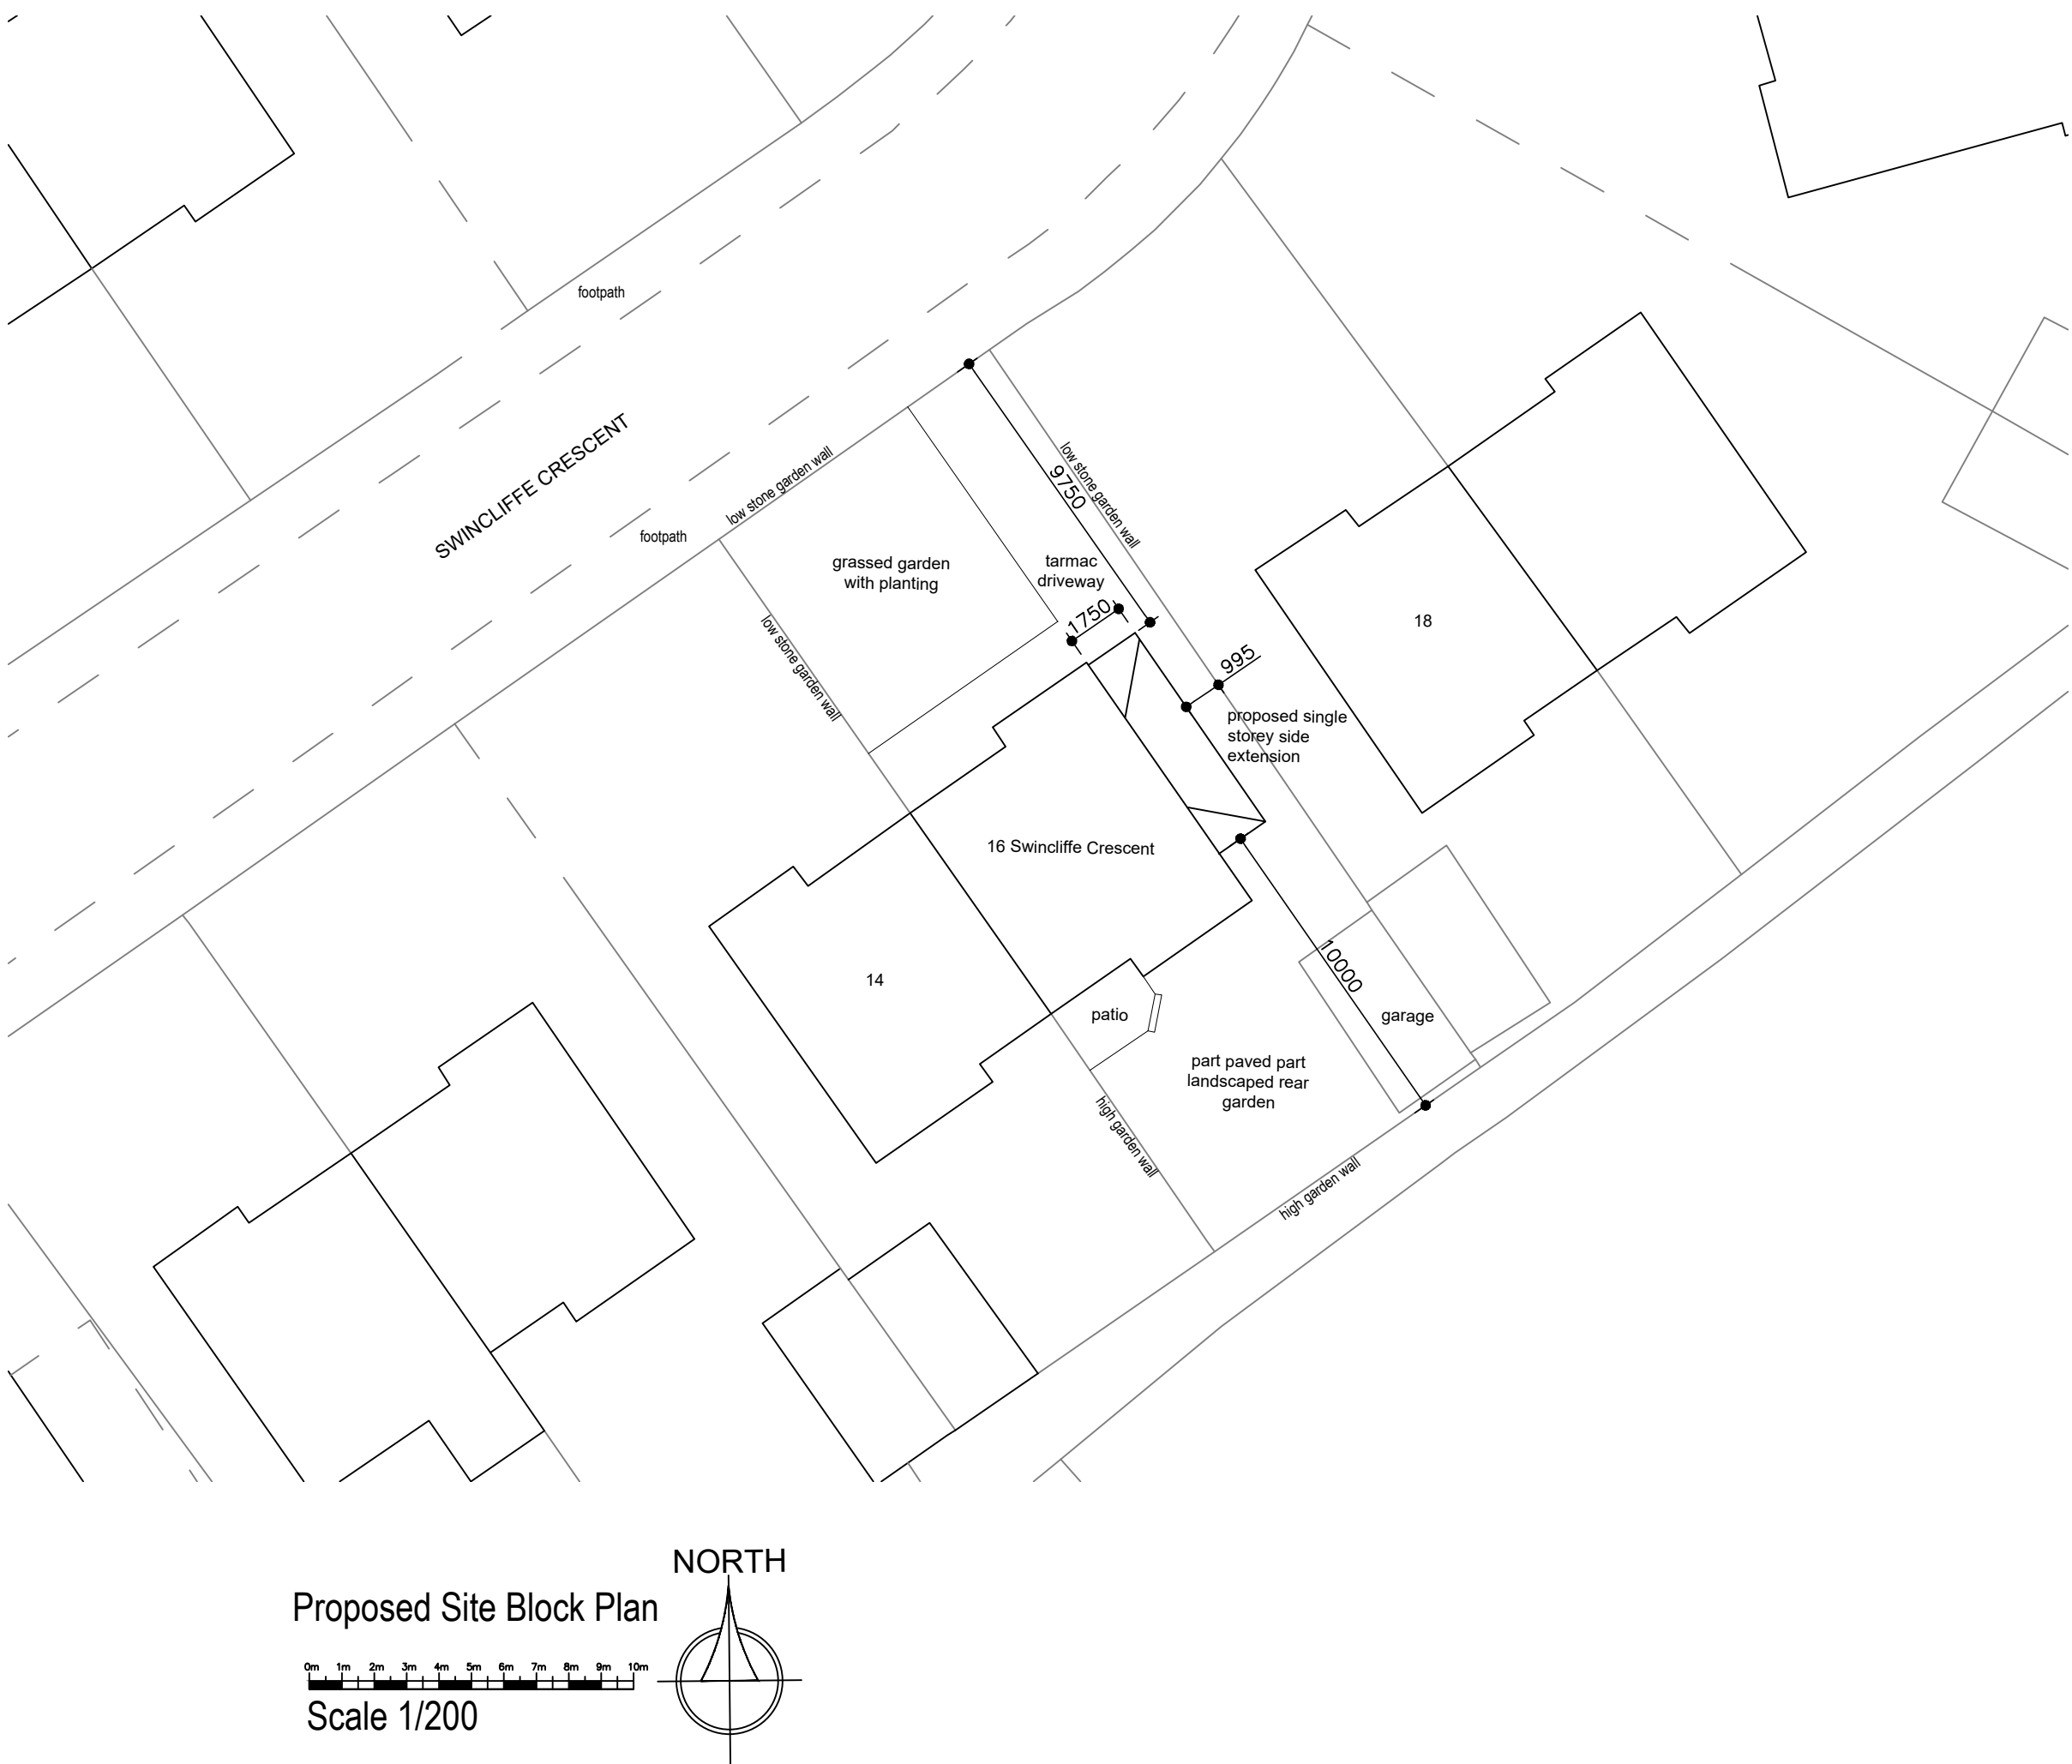

Proposed Site Block Plan
Scale 1/200

REVISIONS:

NOTES:
This drawing is copyright and shall not be reproduced without permission of CONSTRUCT Architectural. Do not scale from this drawing, use figured dimensions only. It is the Contractors responsibility to check all dimensions on site. It is the Contractors responsibility to ensure compliance with the Building Regulations. The information provided is based on a visual survey only and it is the Contractors responsibility to check all elements of structure prior to commencement on site and report any discrepancies to the Architect. This drawing is to be read in conjunction with all Structural Engineers drawings.

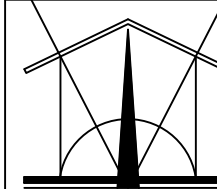

CONSTRUCT
ARCHITECTURAL

The Studio, Mission Hall, Clarian Street,
Wakefield, WF1 5EX Tel. 07547 523 228

CLIENT:
J COUBROUGH

LOCATION:
16 Swincliffe Crescent, Gommersal,
Cleckheaton, BD19 4BD

PROJECT:
SINGLE STOREY SIDE EXTENSION

DRAWING TITLE:
**PROPOSED FLOOR PLANS AND
ELEVATIONS**

DATE: Nov 2019 SCALE: 1:50, 200 @A1

DRAWING N°:
242-01-02