


Only figured dimensions should be used.
Scaled dimensions should be checked with the Architect.
This drawing together with the design, is the property and copyright of the Architect and must not be reproduced without written permission




FRONT ELEVATION




REAR ELEVATION

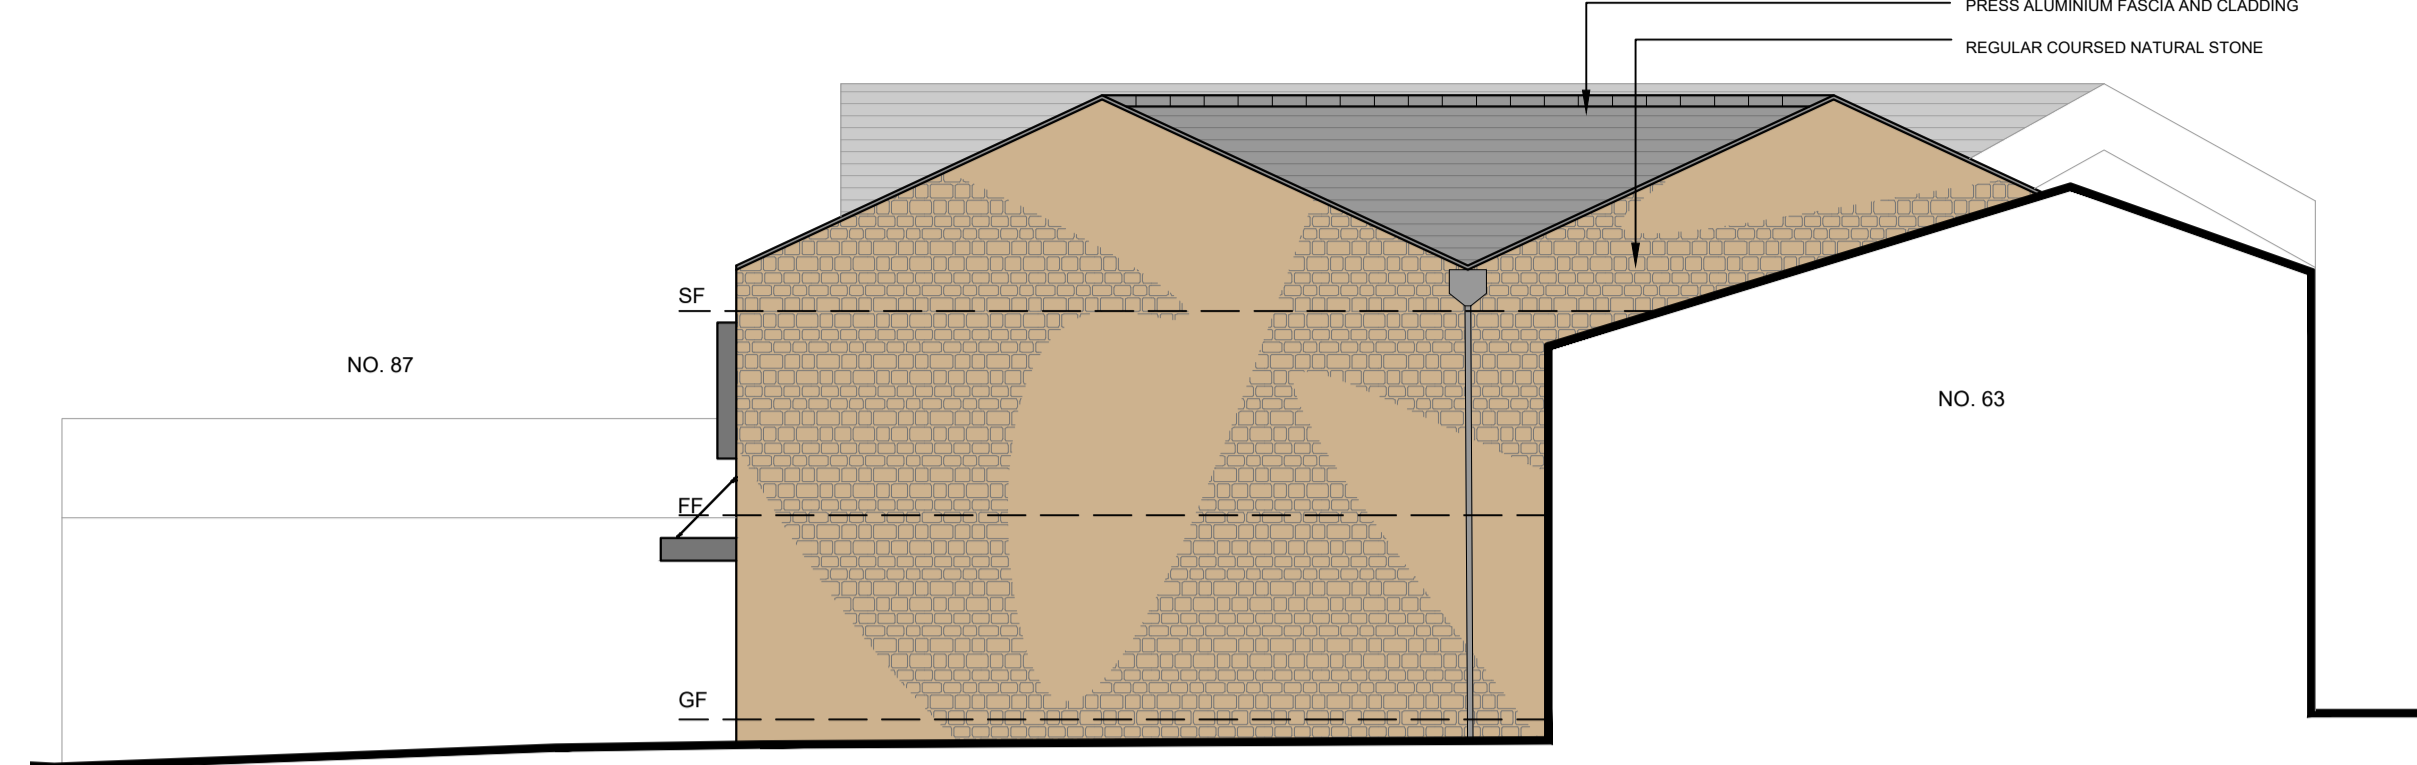


SECTION A

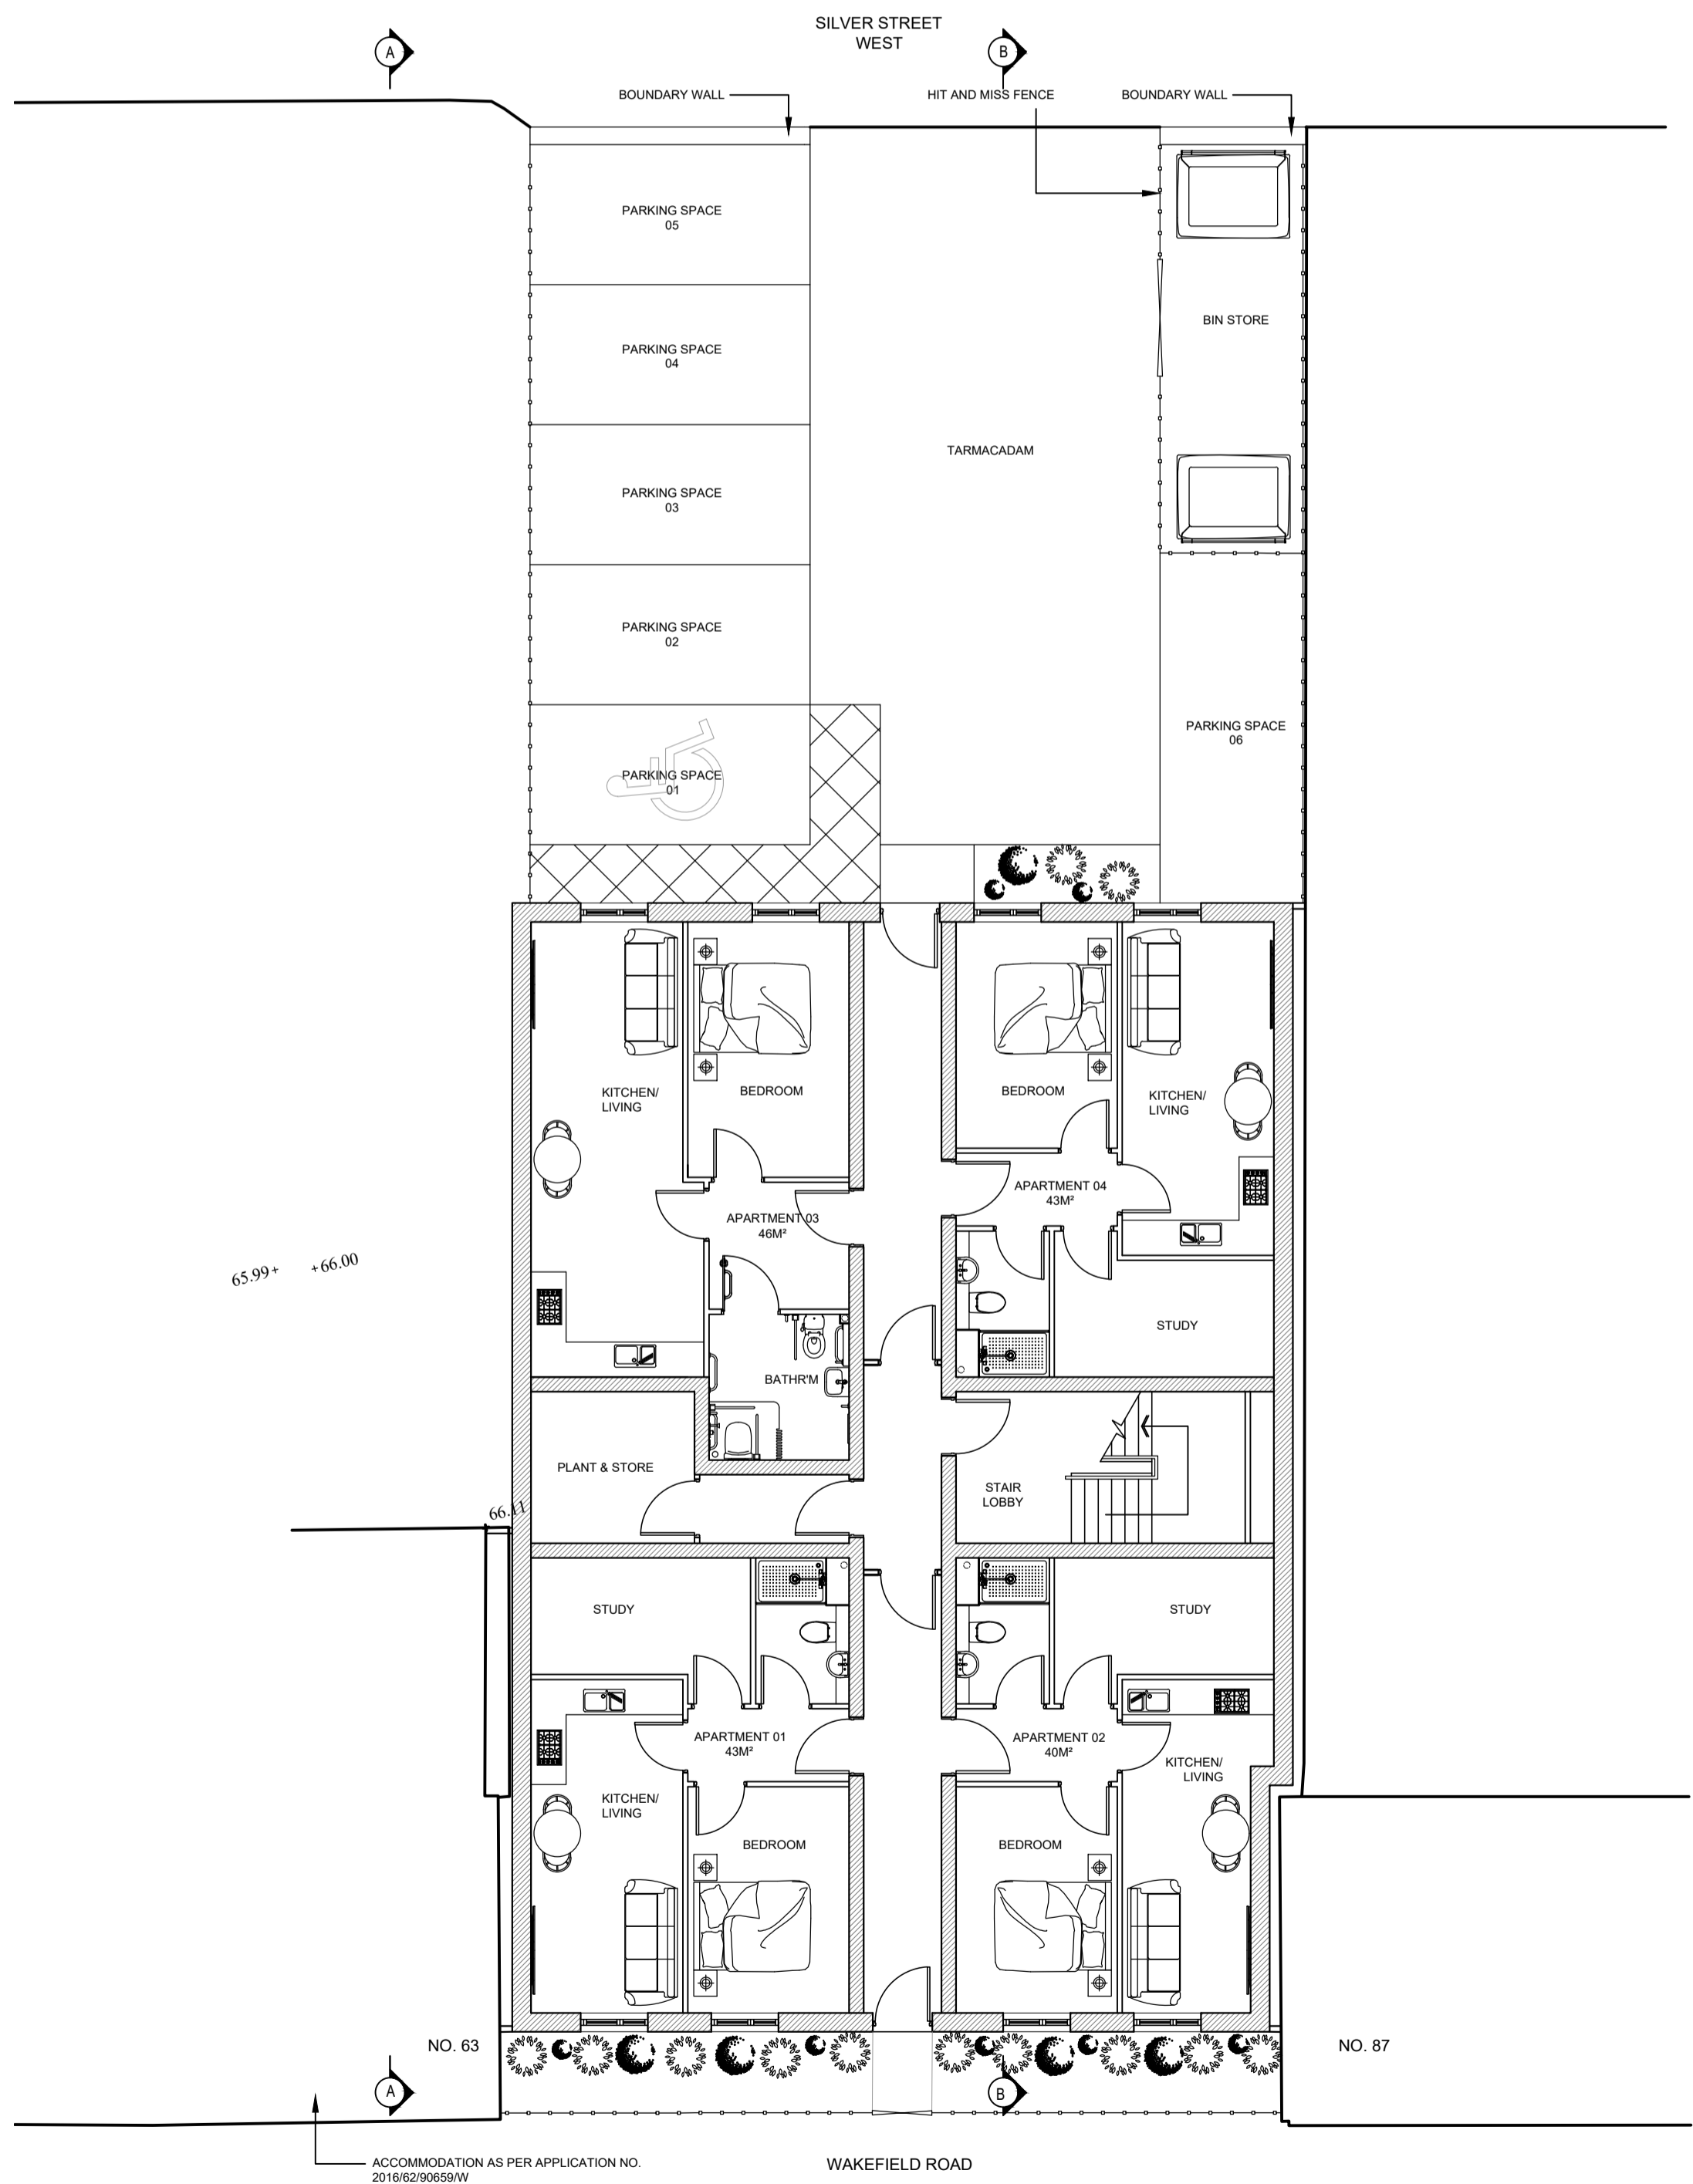


GROUND FLOOR PLAN

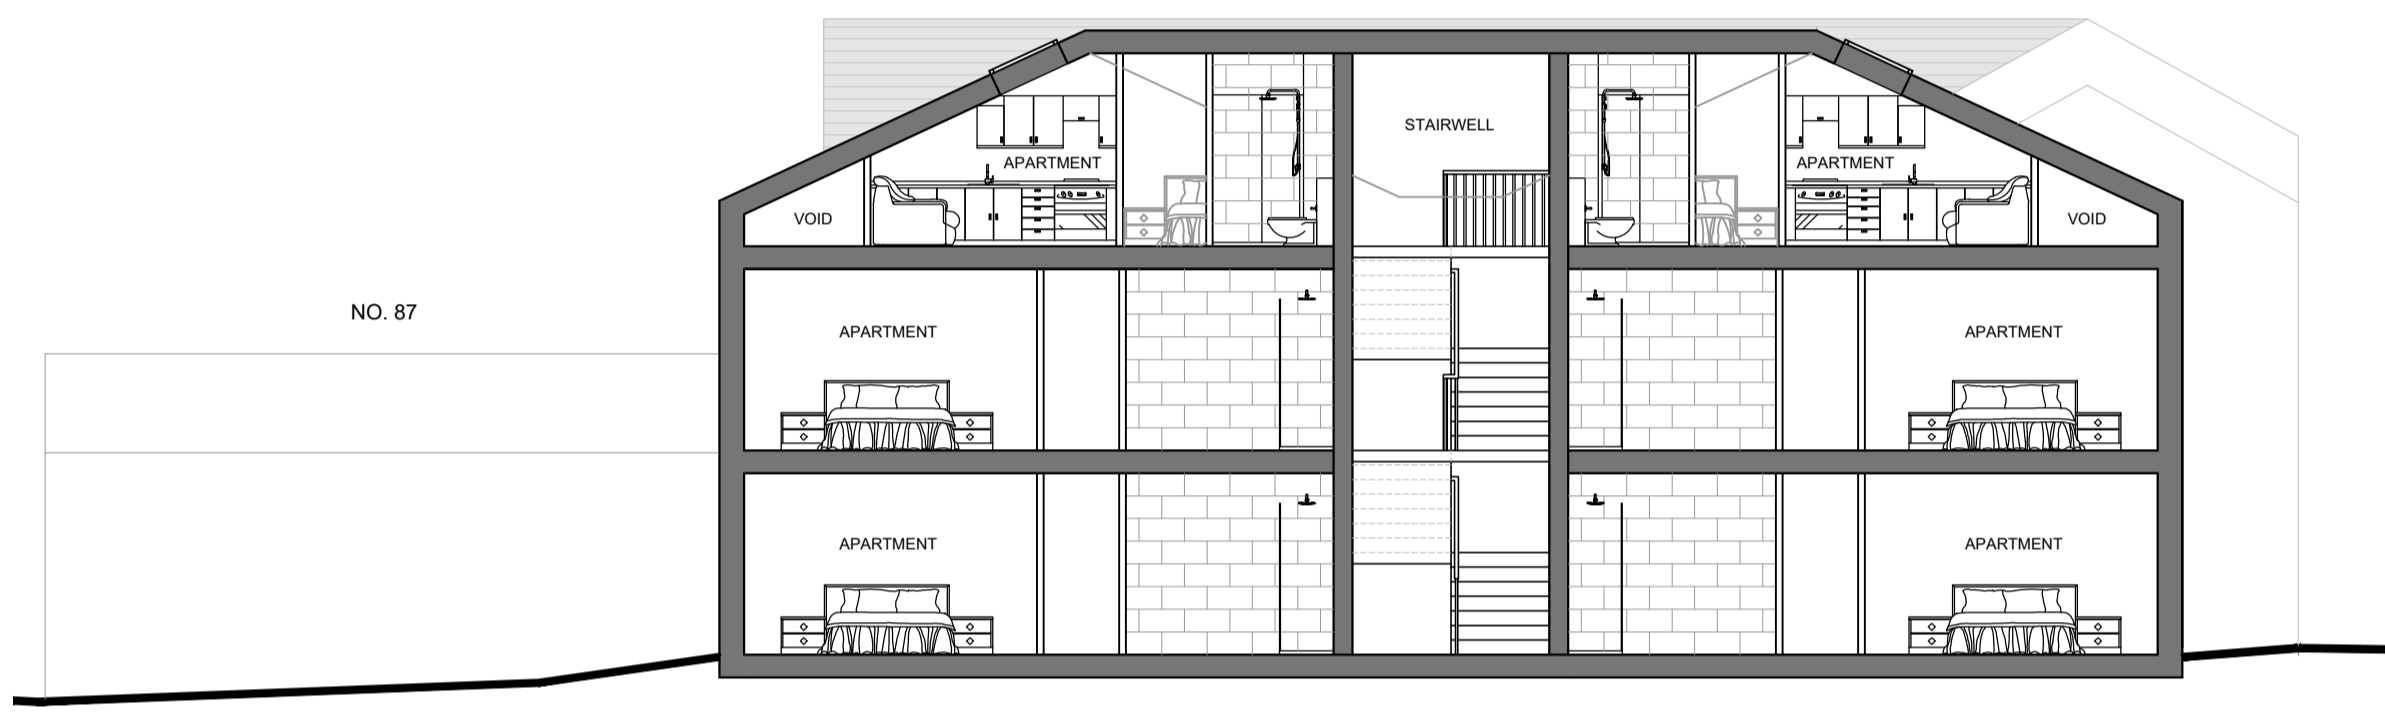

SECTION B

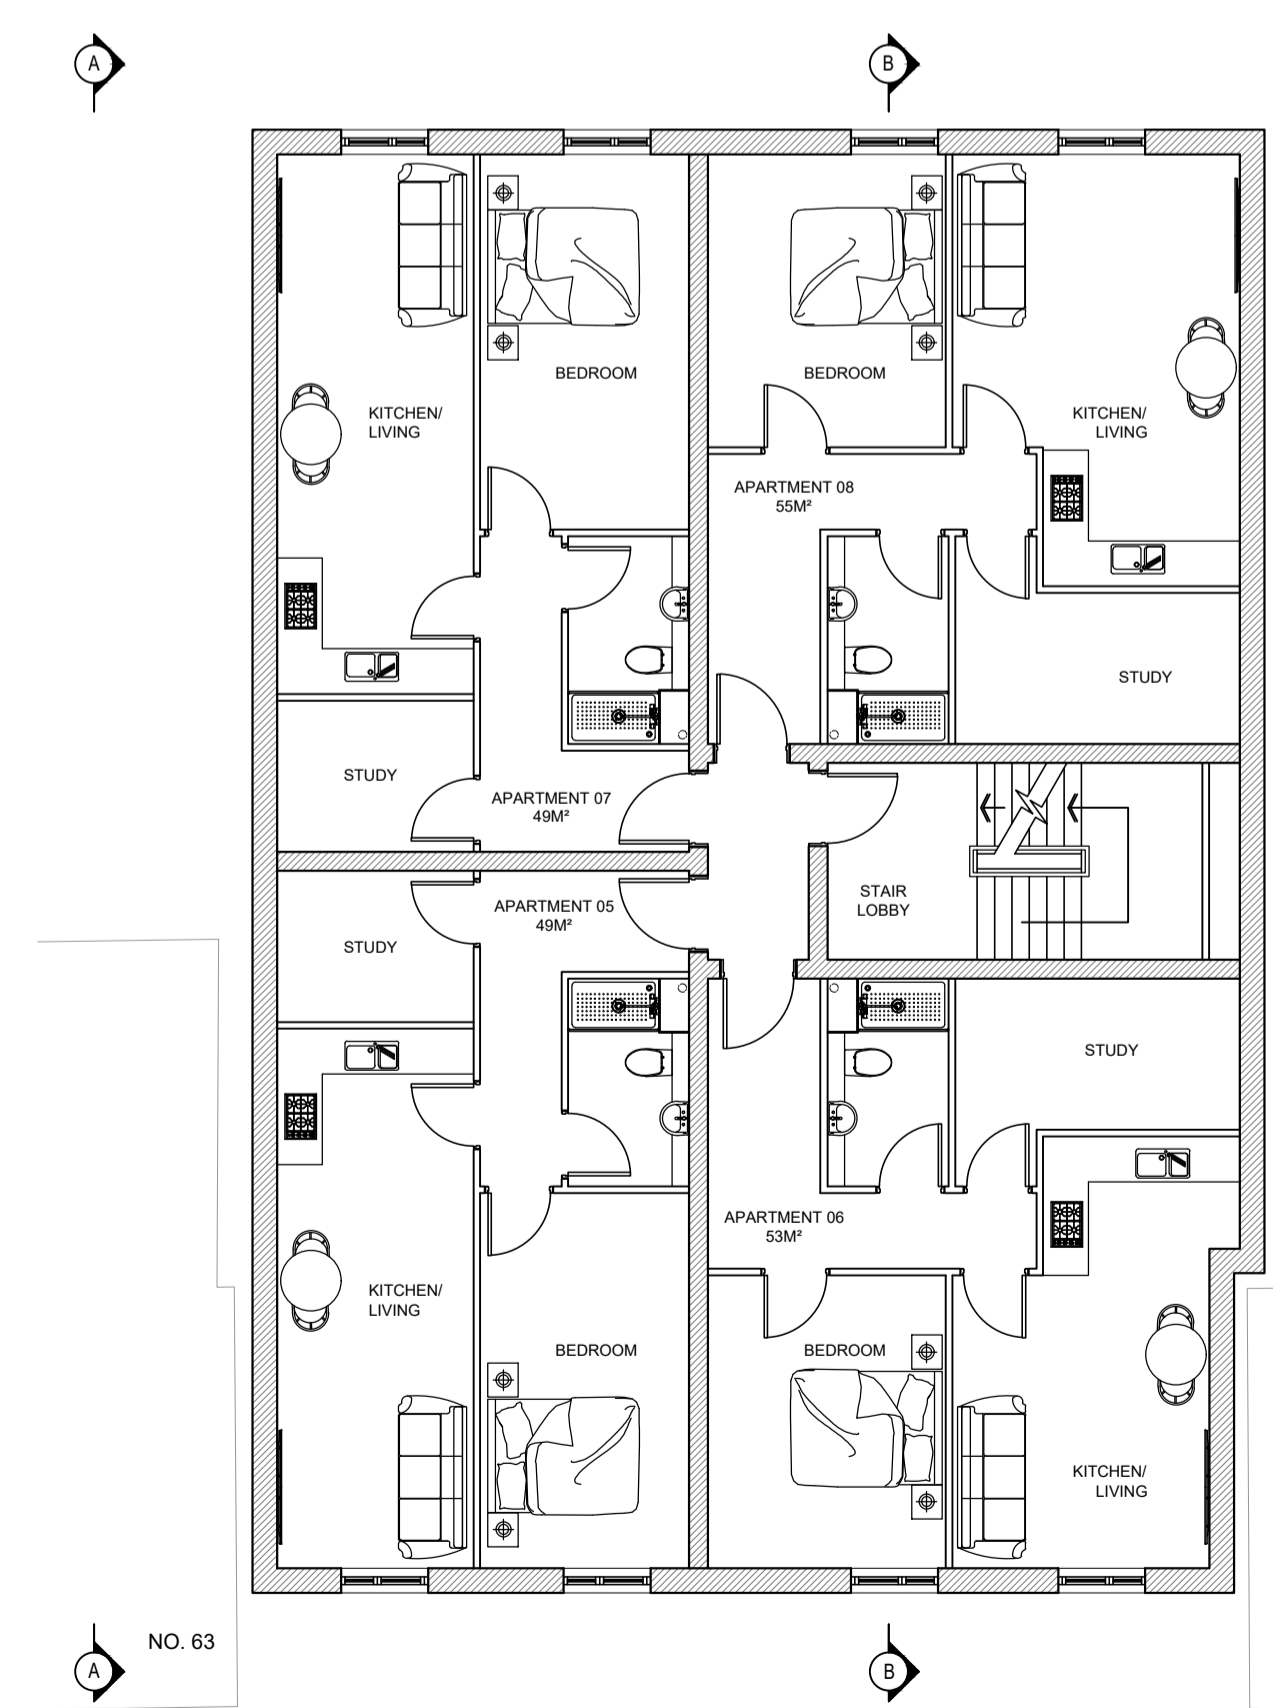


1ST FLOOR PLAN

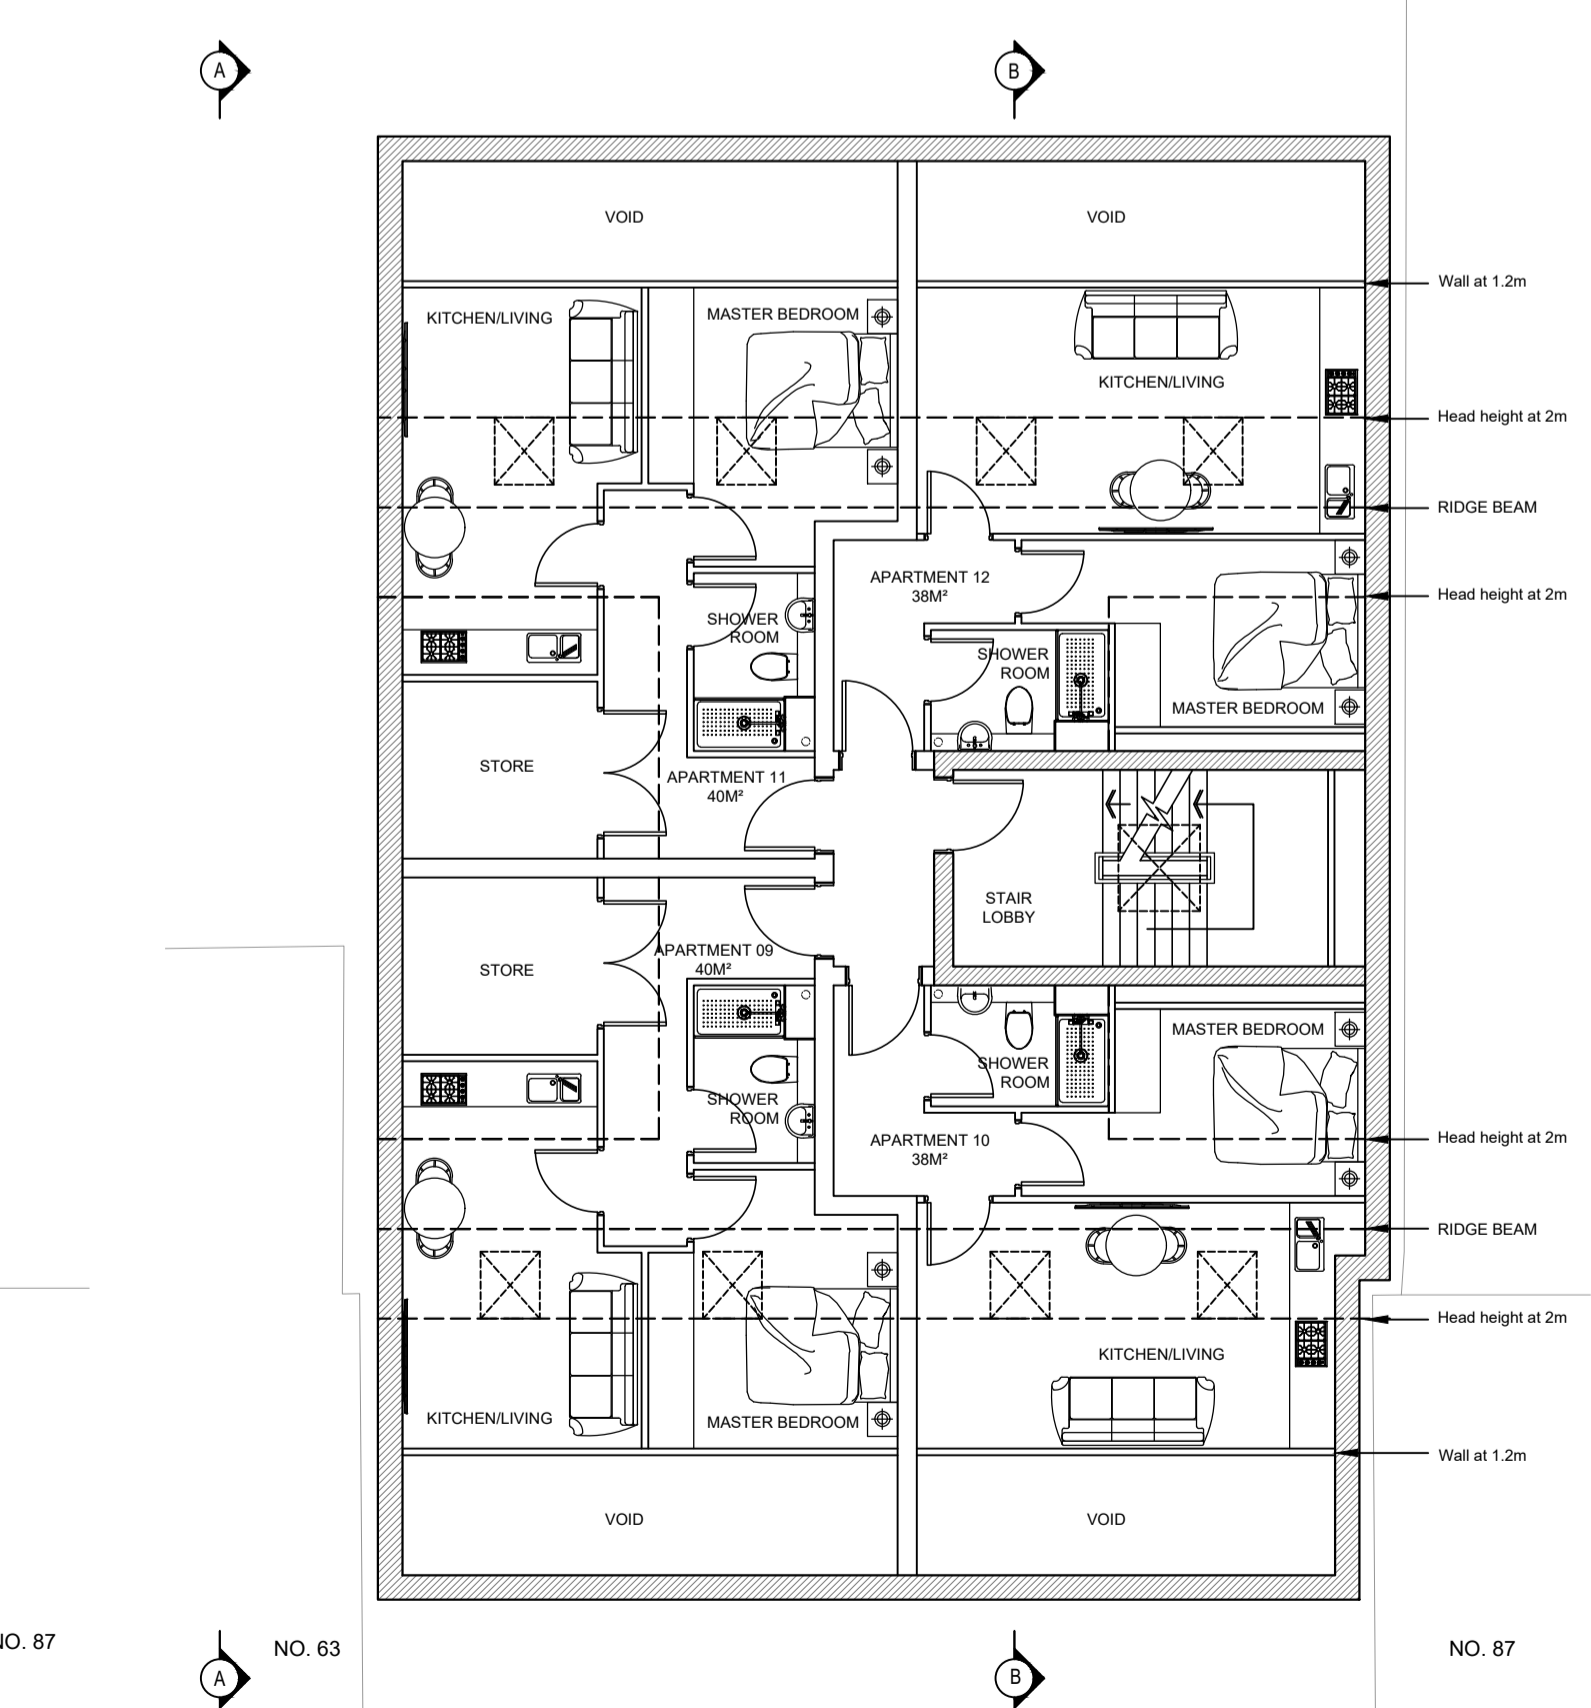

2ND FLOOR PLAN

rev	description	SD	JC	05.03.2020
A	Roof design amended in line with PO comments	SD	JC	05.03.2020
rev	description	drawn	auth	date

DO NOT SCALE OFF THIS DRAWING

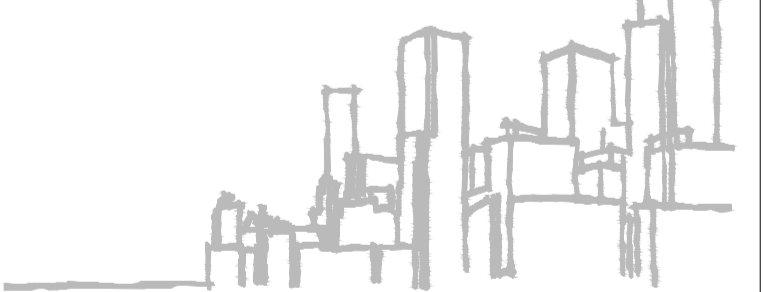

acumen
designers & architects

acumenarchitects.co.uk 01484 546000
Headrow House, Old Leeds Road, Huddersfield, HD1 1SG

Client: Huddersfield Taxis		
Project: ERECTION OF APARTMENT BLOCK ON LAND AT WAKEFIELD ROAD		
Project No: 2629	Drawing No: L(100)02	Rev: A
Description: PLANS & ELEVATIONS AS PROPOSED		
Scale: 1:100@ A1	Date Drawn: 24.10.19	Drawn By: SD
Purpose of Issue:		Authorised By: JC
Planning <input checked="" type="checkbox"/> Building Regs <input type="checkbox"/> Tender <input type="checkbox"/> Comment <input type="checkbox"/> Approval <input type="checkbox"/> Construction <input type="checkbox"/>		