


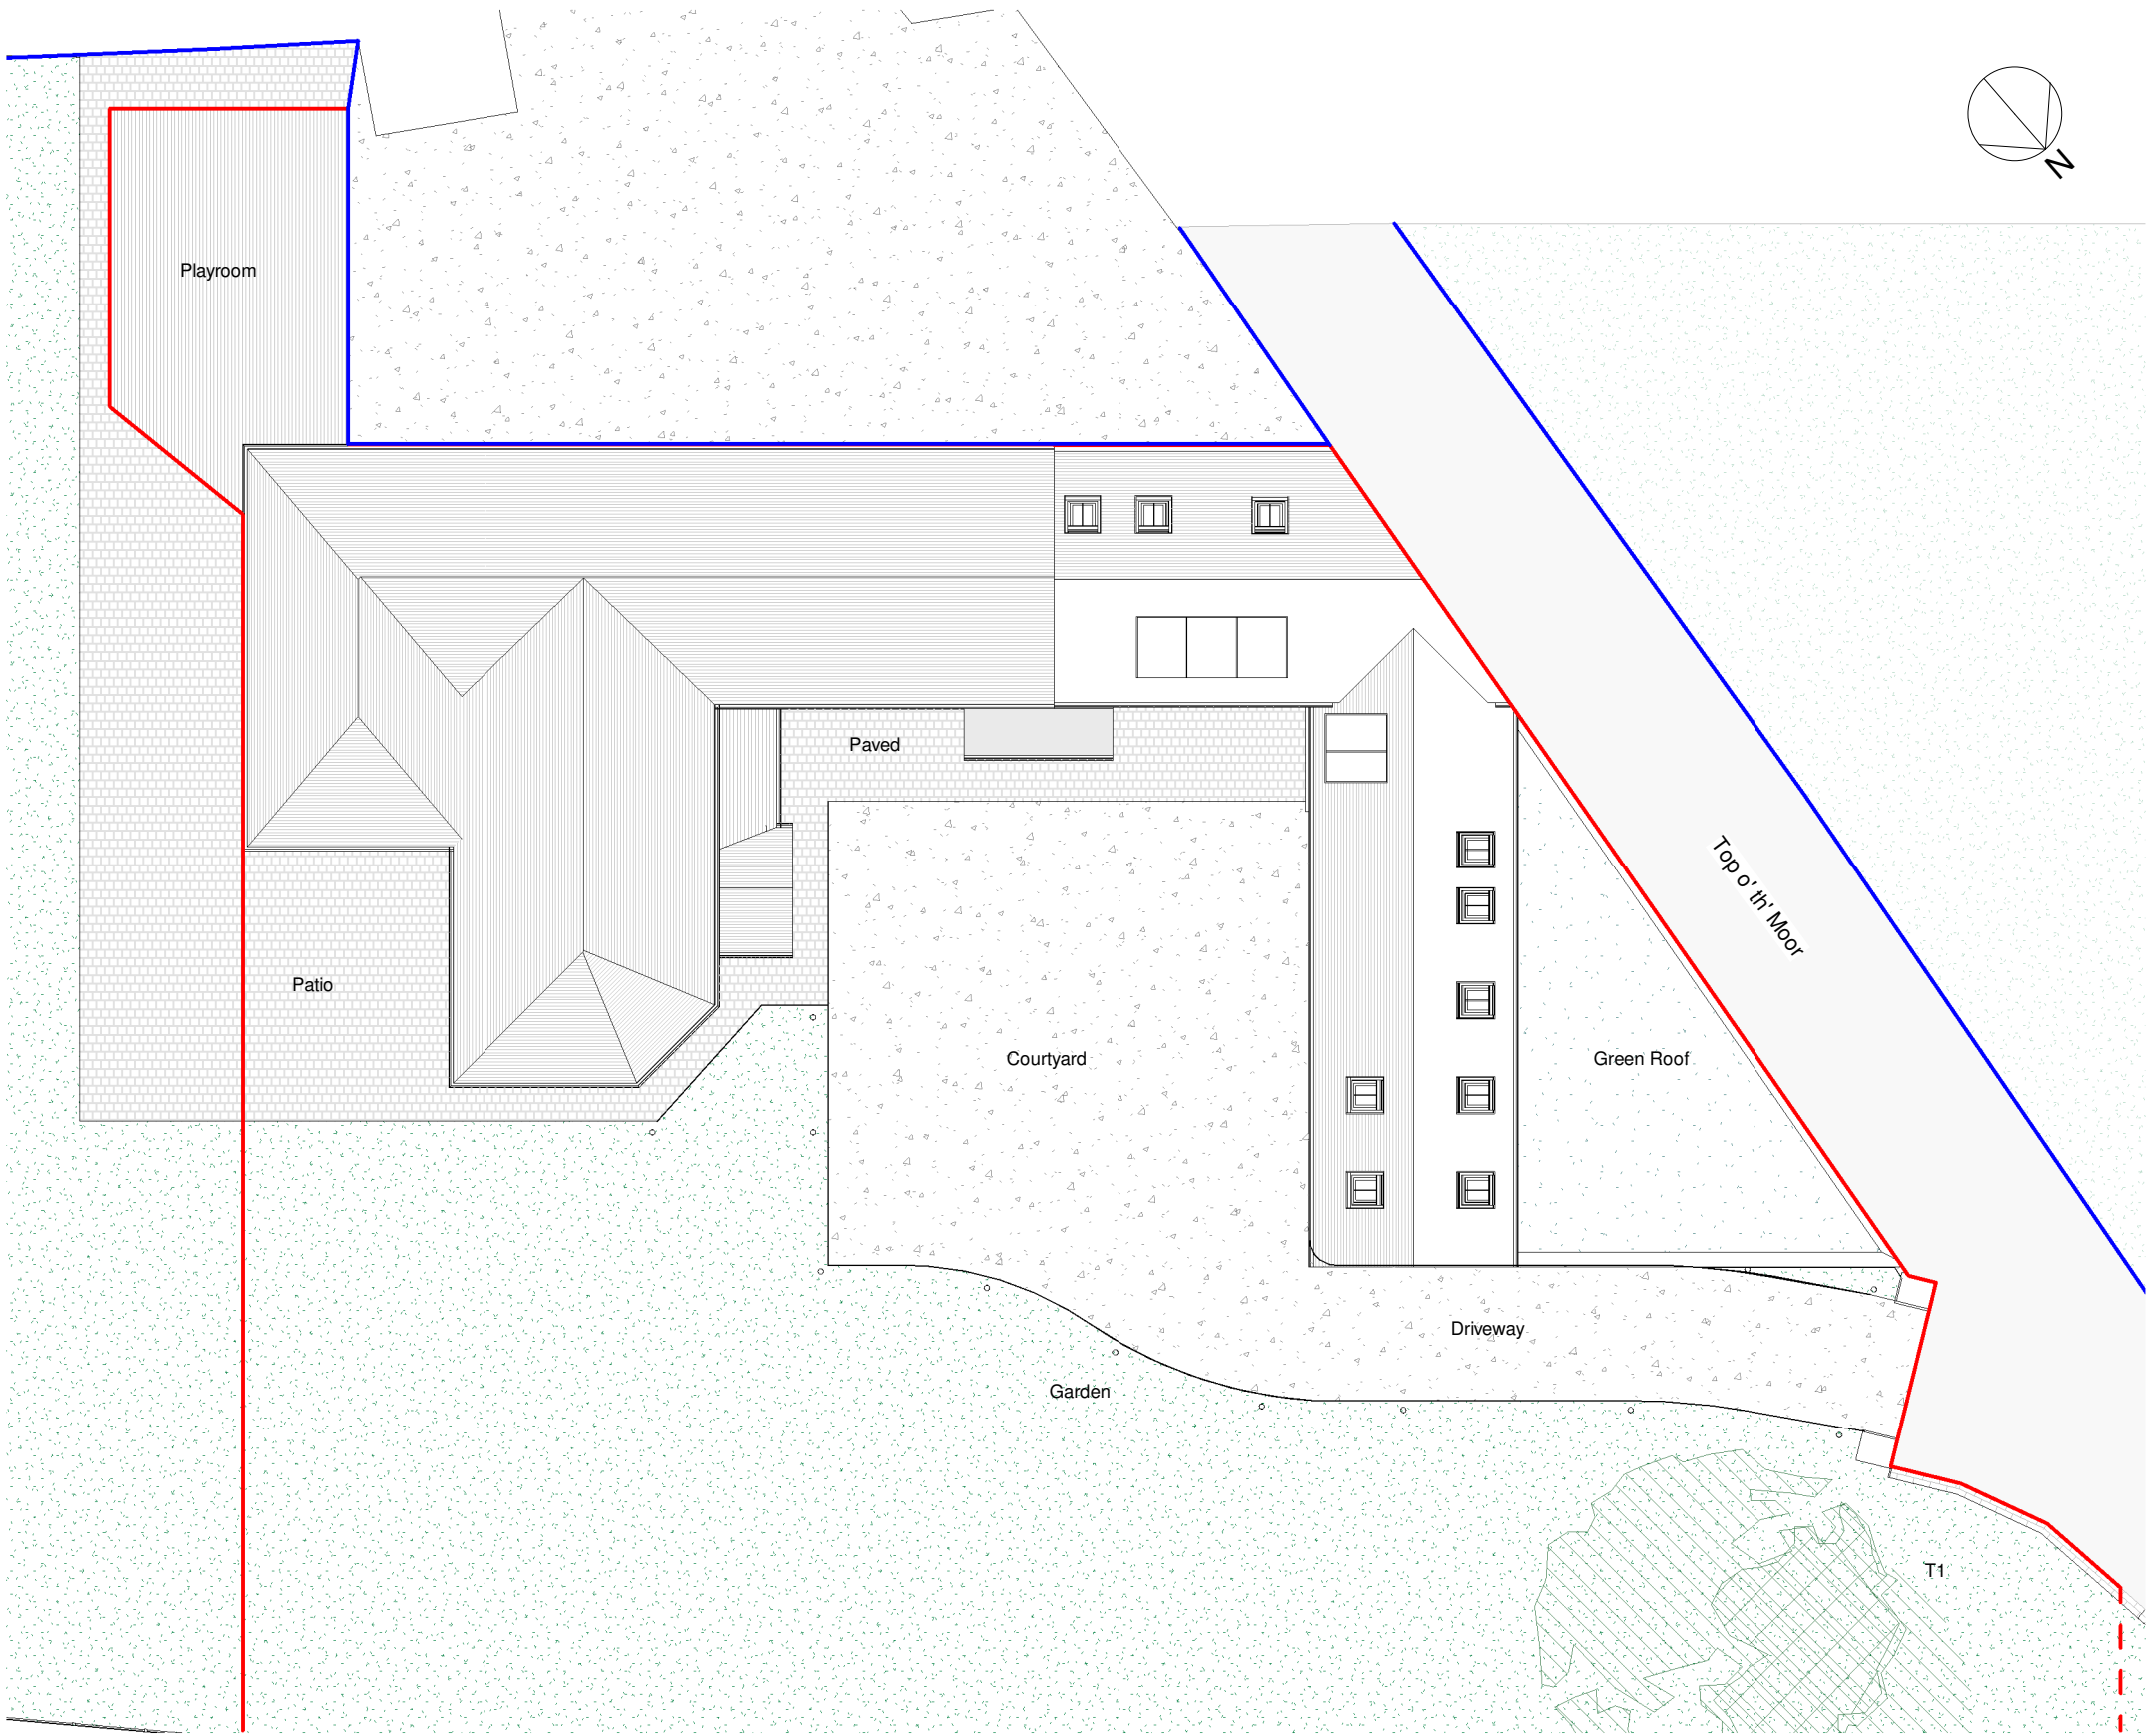

NOTES:

Sketch schemes may be based on plan information of unknown origin and is subject to verification and survey. Contractors must verify all dimensions on site before commencing any work or shop drawings. This drawing is not to be scaled. Use figured dimensions only. Ensure digital versions are plotted at 'Actual Size'. Building areas are liable to adjustment over the course of the design process due to ongoing construction detailing developments. Subject to statutory approvals and survey. The bar below is to check that the drawing has been printed to scale.



C	Red line boundary extended to existing playroom	07.04.20	EI
—			—
—			—

Status Planning

Project
The Manor, 1 Stocks Moor Rd, Stocks Moor, Huddersfield, HD4 6XR

Client
Mr & Mrs Guy

Drawing
Proposed Site Plan

Project No. AR-0639	Drawing No. PL-03	Revision C
------------------------	----------------------	---------------

Date 28.11.19	Scale (A3) 1 : 200	Checked JF	Drawn PB
------------------	-----------------------	---------------	-------------



France + Associates
83 Fitzwilliam Street,
Huddersfield
HD1 5LG

T: 01484 960560
M: 07984 107164
E: admin@franceandassociates.co.uk

www.franceandassociates.co.uk