


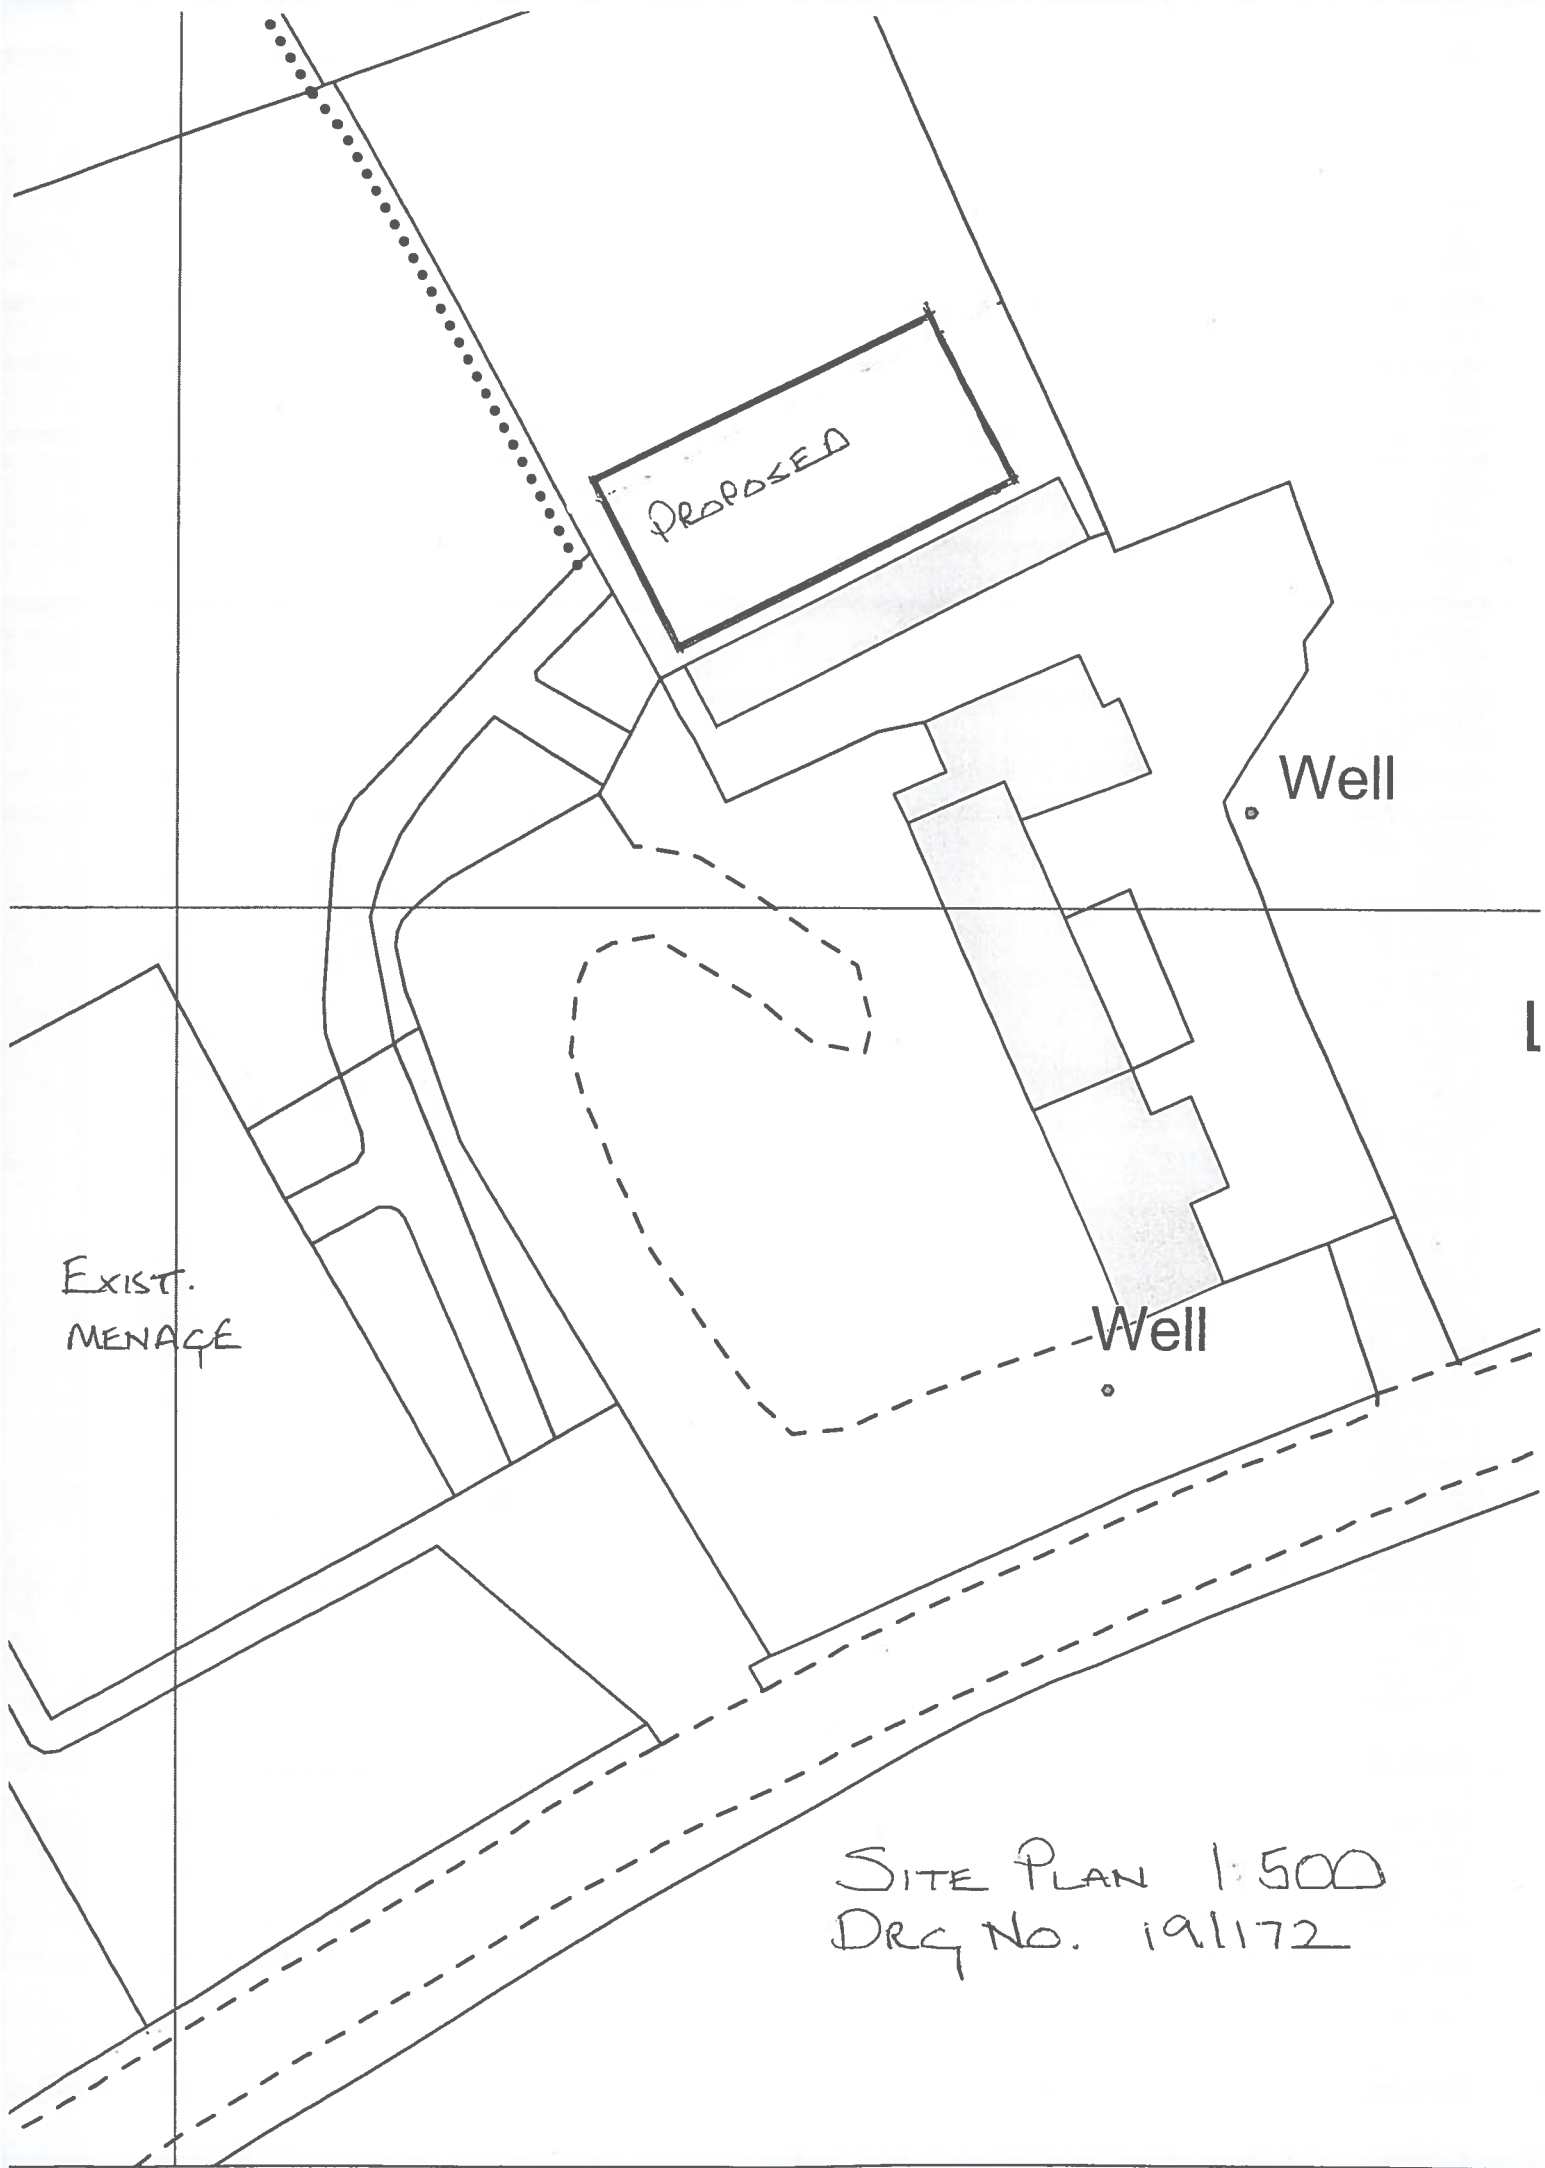

PROPOSED

Well

Well

EXIST.
MENAGE

SITE PLAN 1:500
DRG NO. 191172