



Sheet size

A3

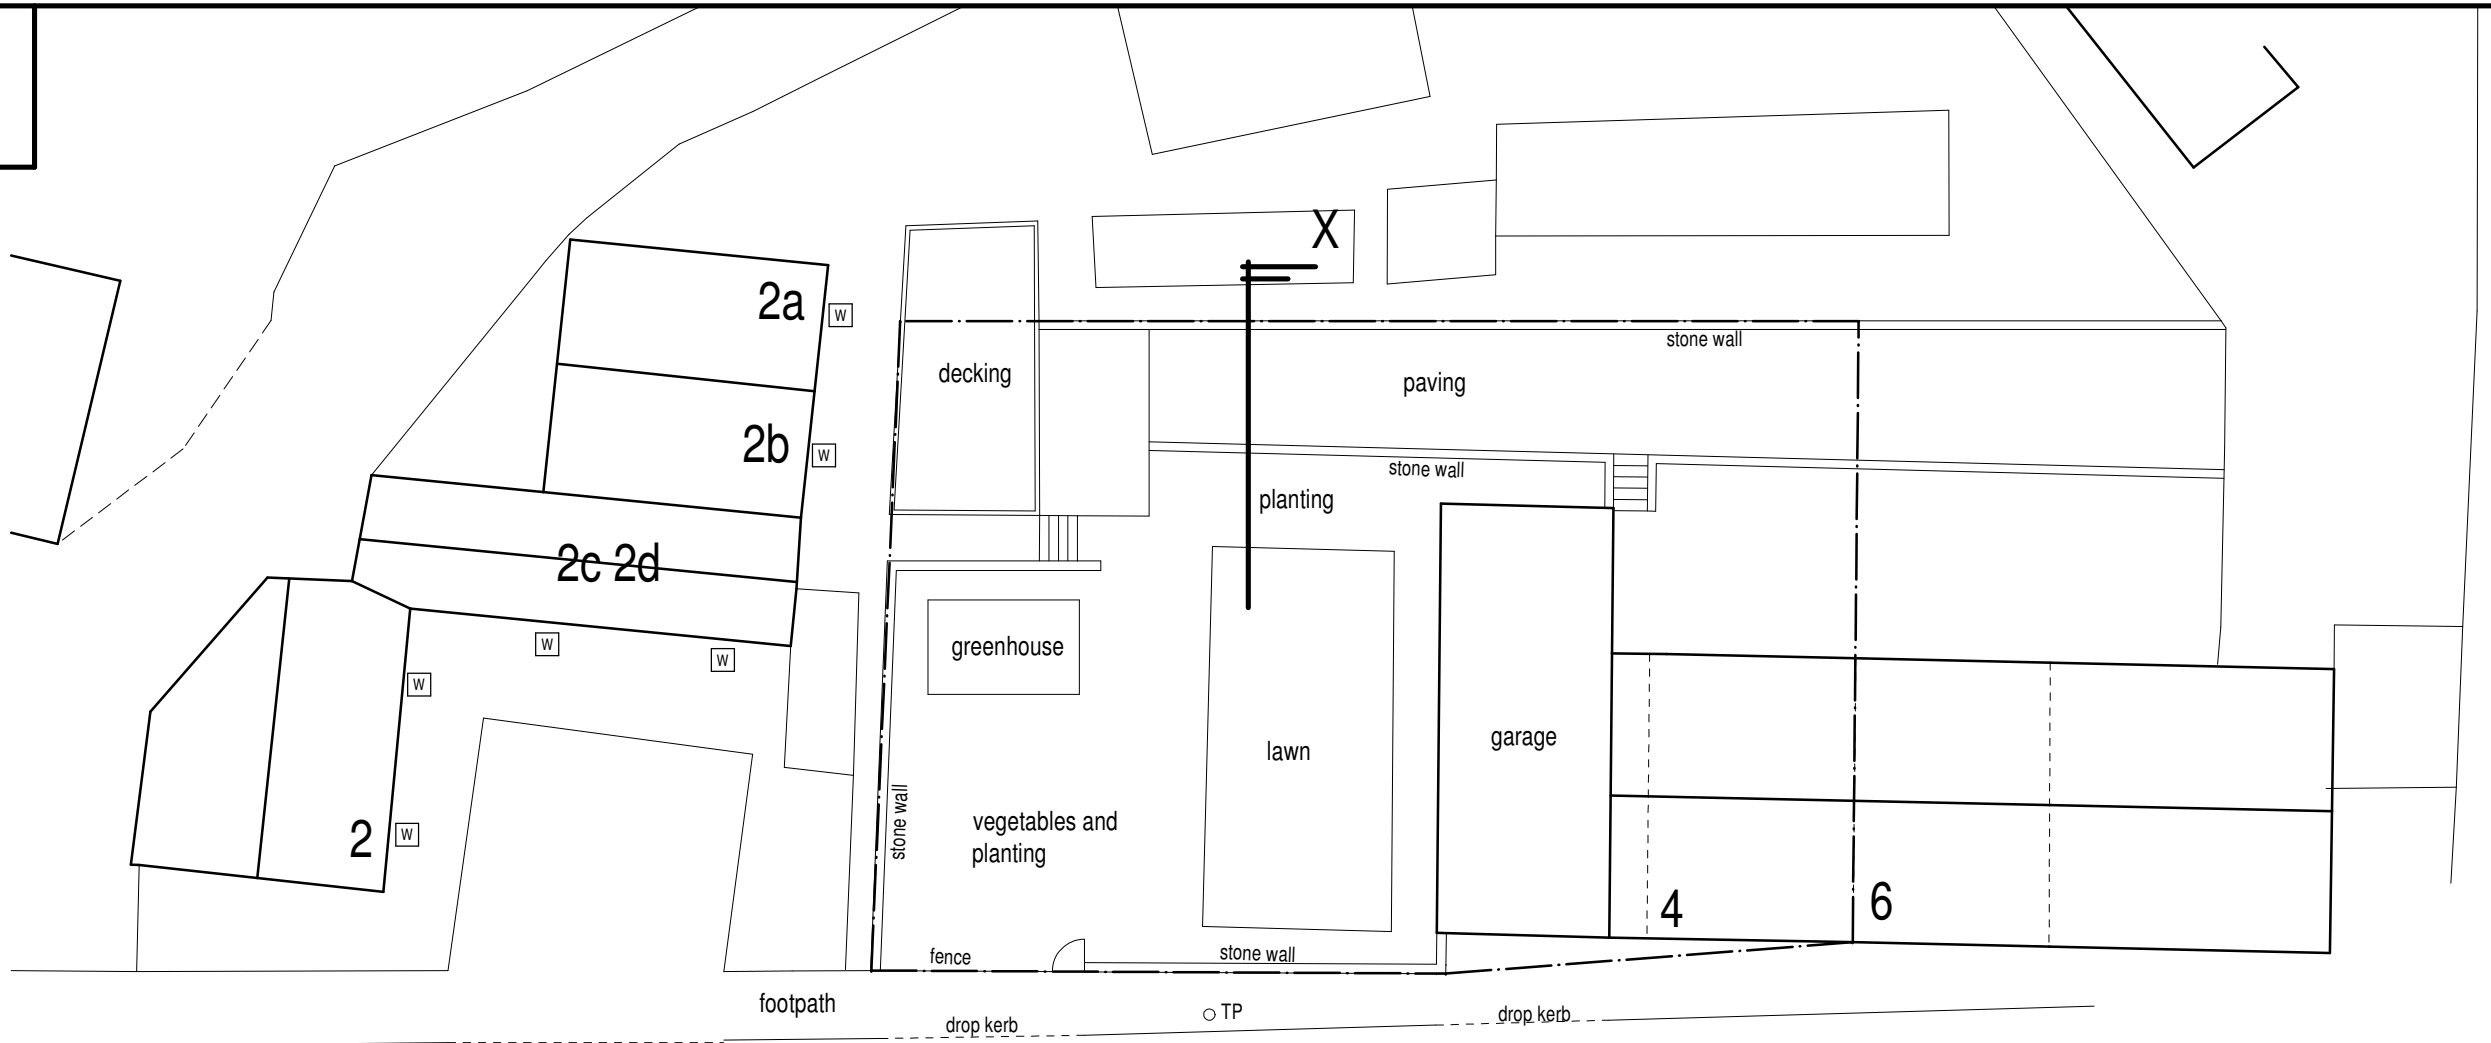

Olney Street

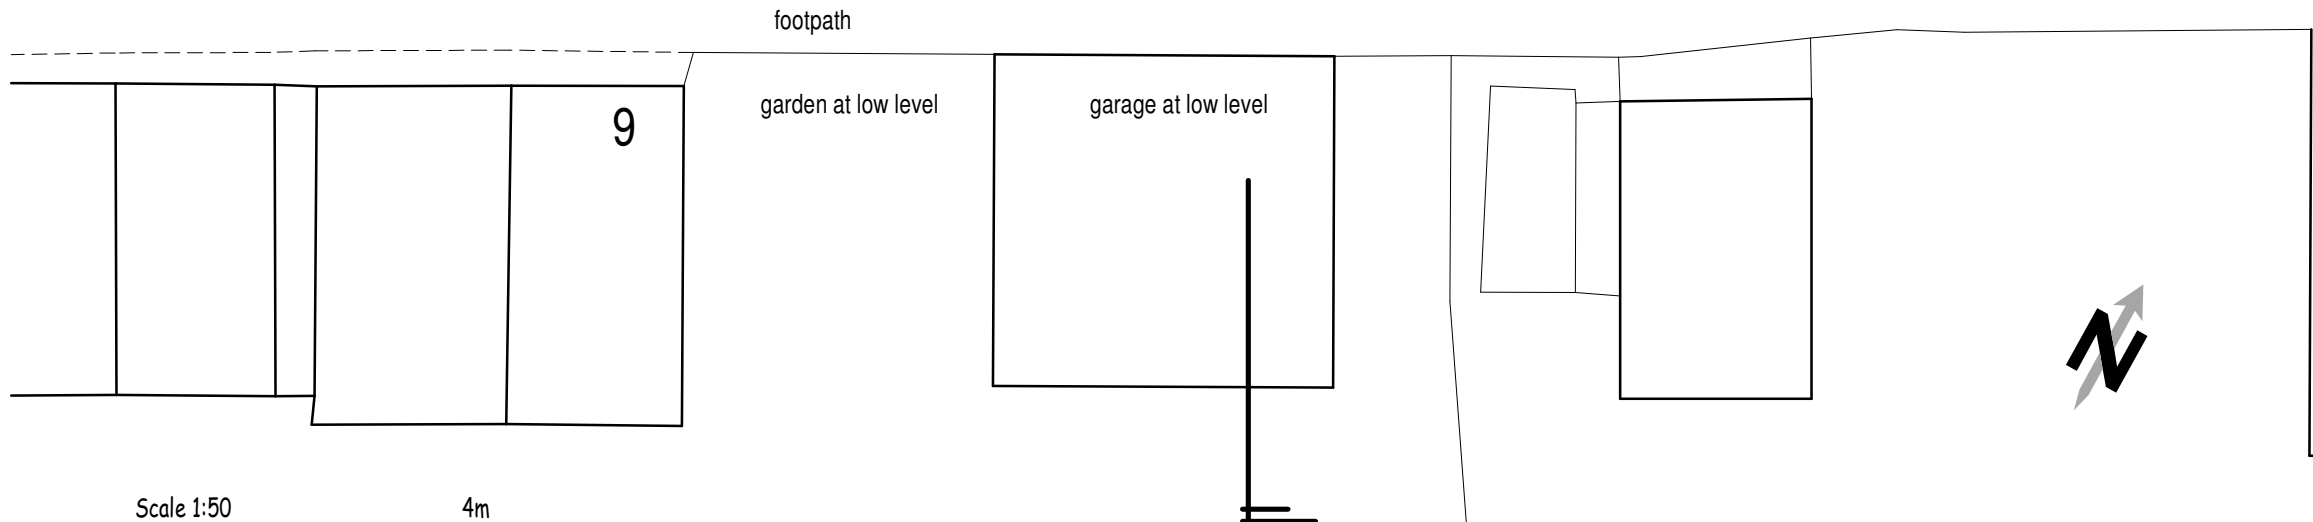

0m
0m
0m
0m
0m

Scale 1:50
Scale 1:100
Scale 1:200
Scale 1:500
Scale 1:1250

4m
8m
16m
40m
100m

Dot dash line represents
approximate legal boundary.

W Illustrates existing window

Drawing OS P 02
Existing site plan
1:200 @ A3.