




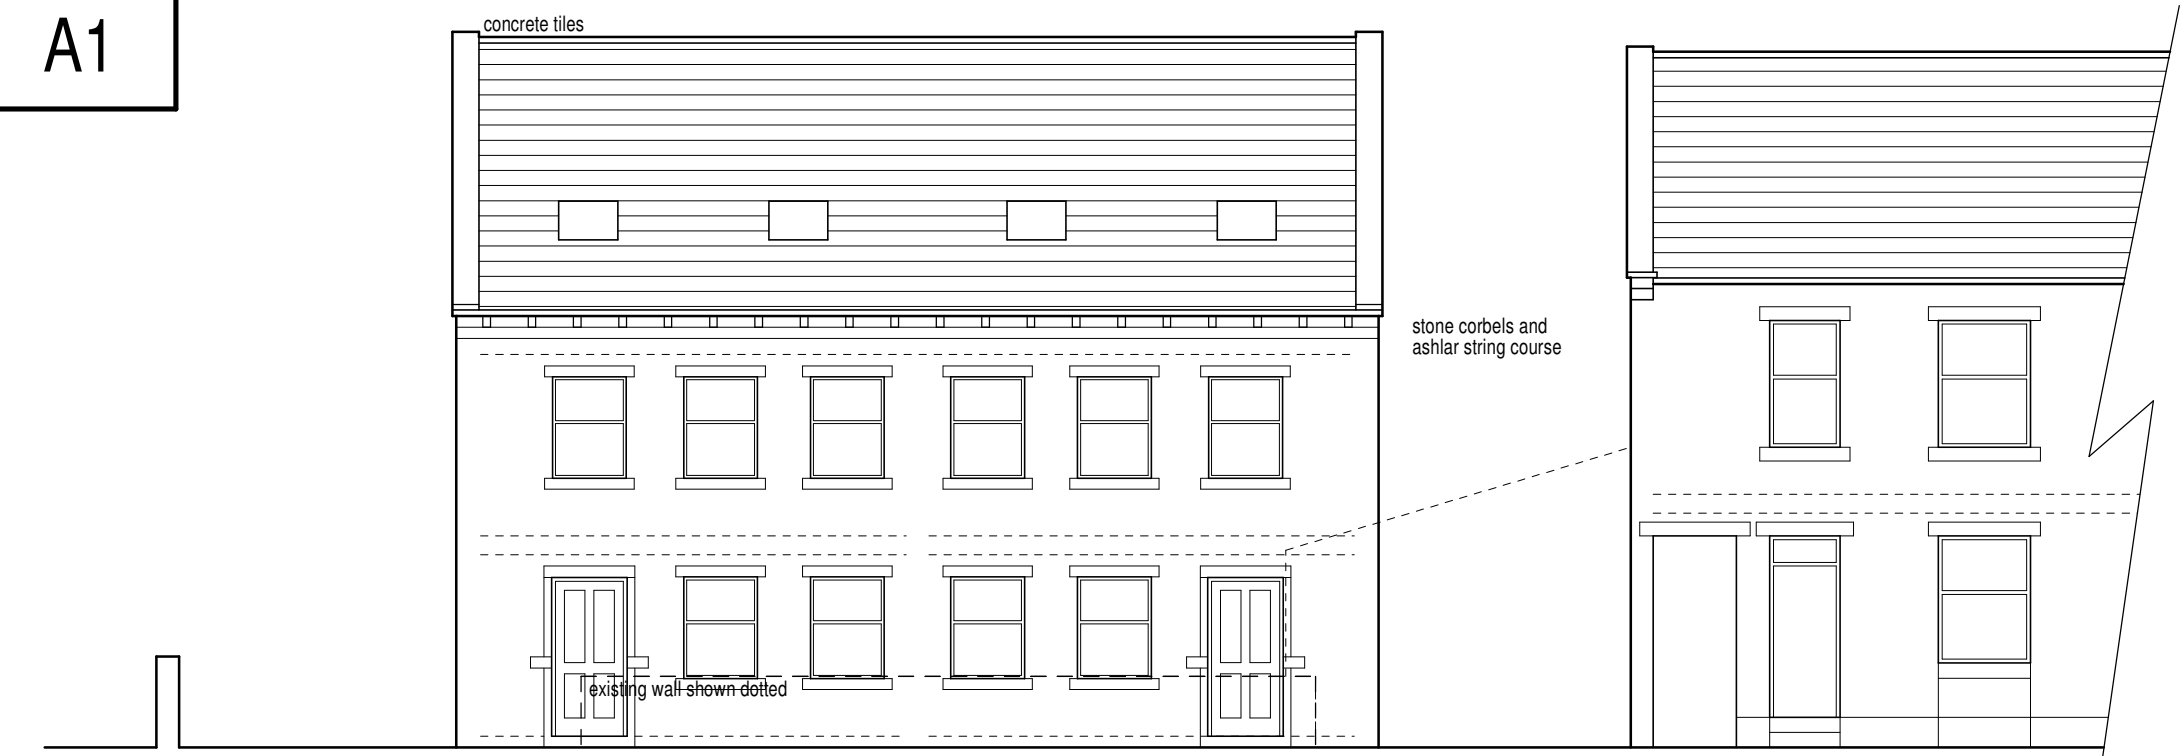


Front elevation (1:100)

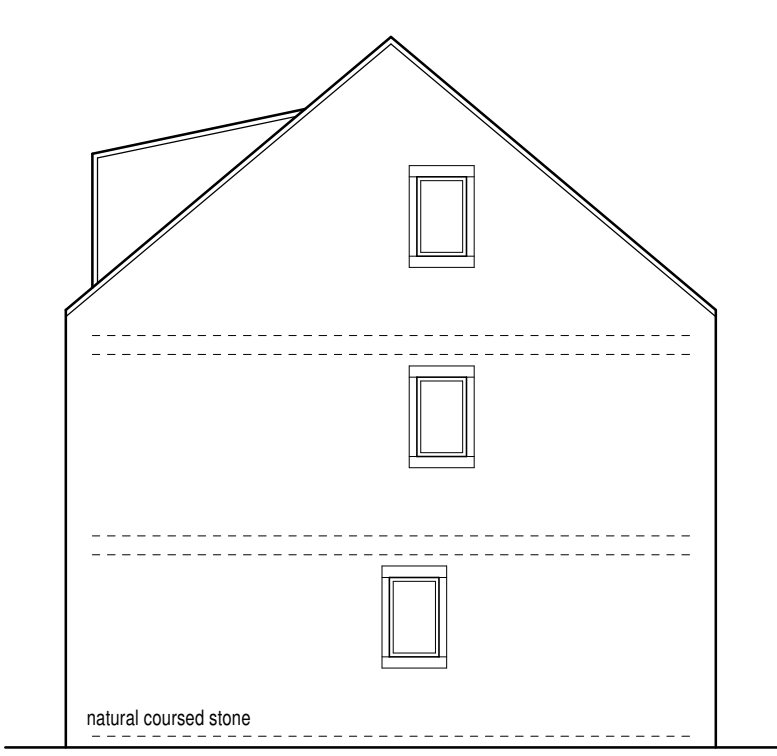


Side elevation (1:100)

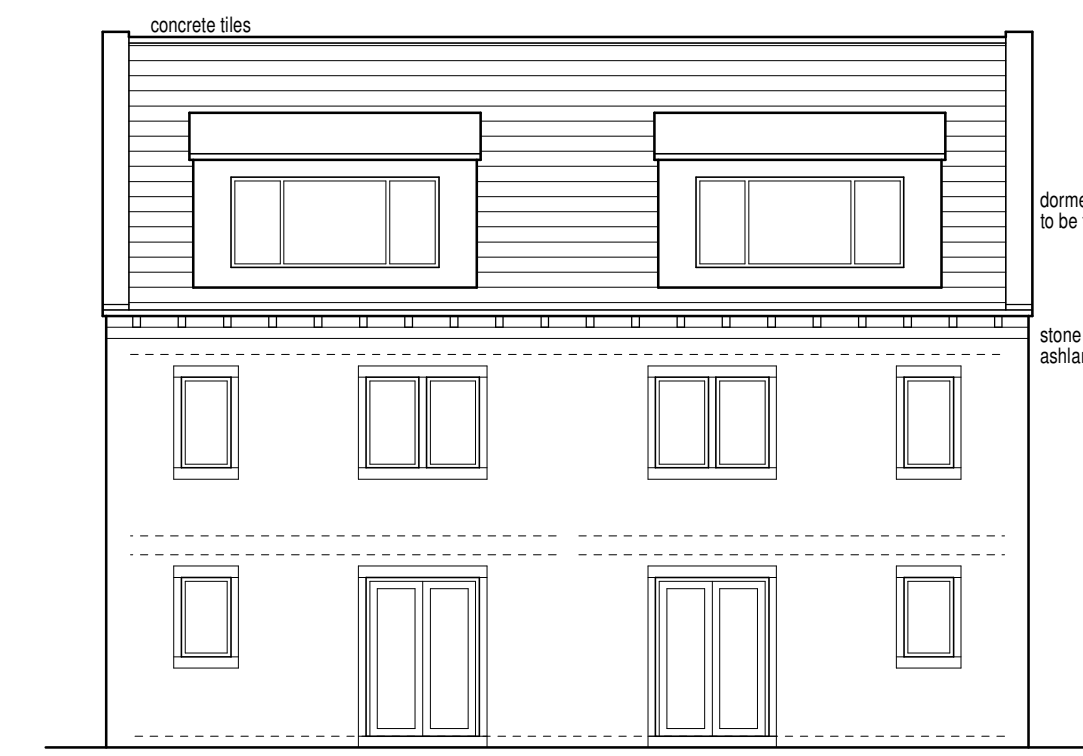


Rear elevation (1:100)

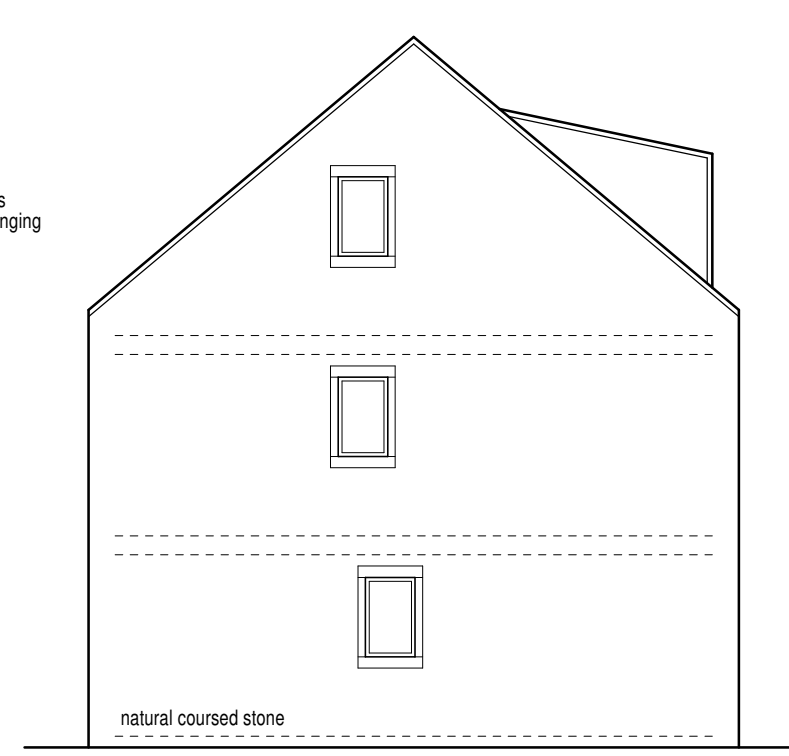

Side elevation (1:100)

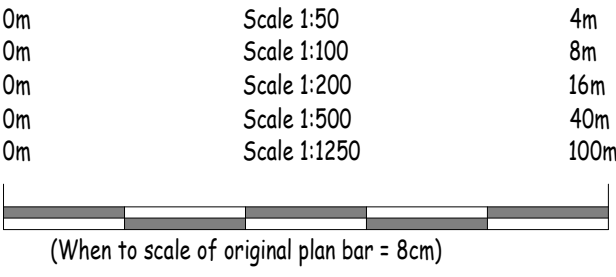


Notes:
1. Setting out to be the responsibility of contractor.
2. Contractor to pay particular attention to pitch of roof and headroom at stairs.
3. Any discrepancies to be reported to Colne Valley Design.

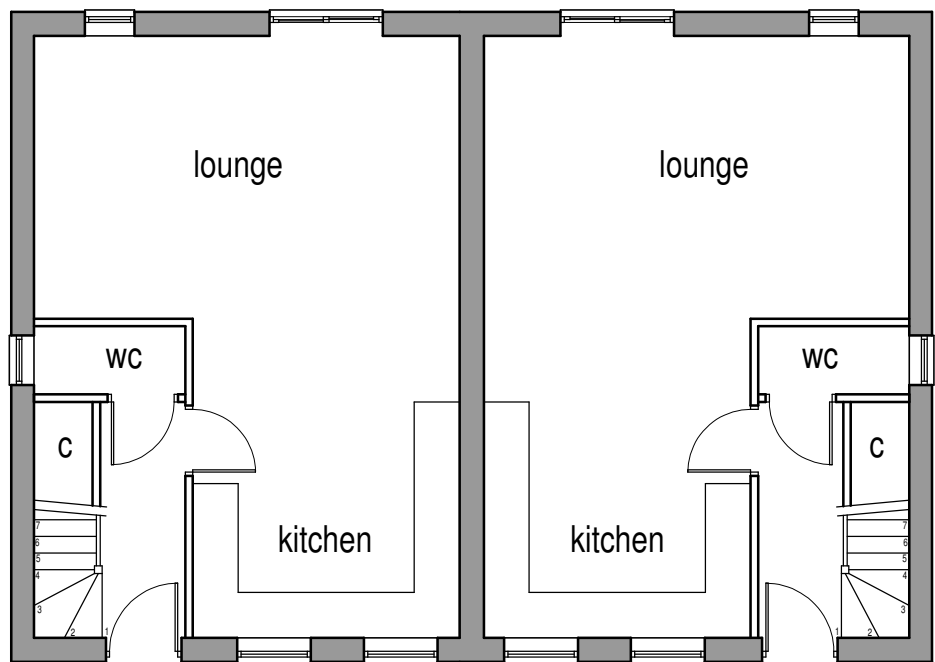


Ground floor layout (1:100)

Area = 44 m² (473 ft²)

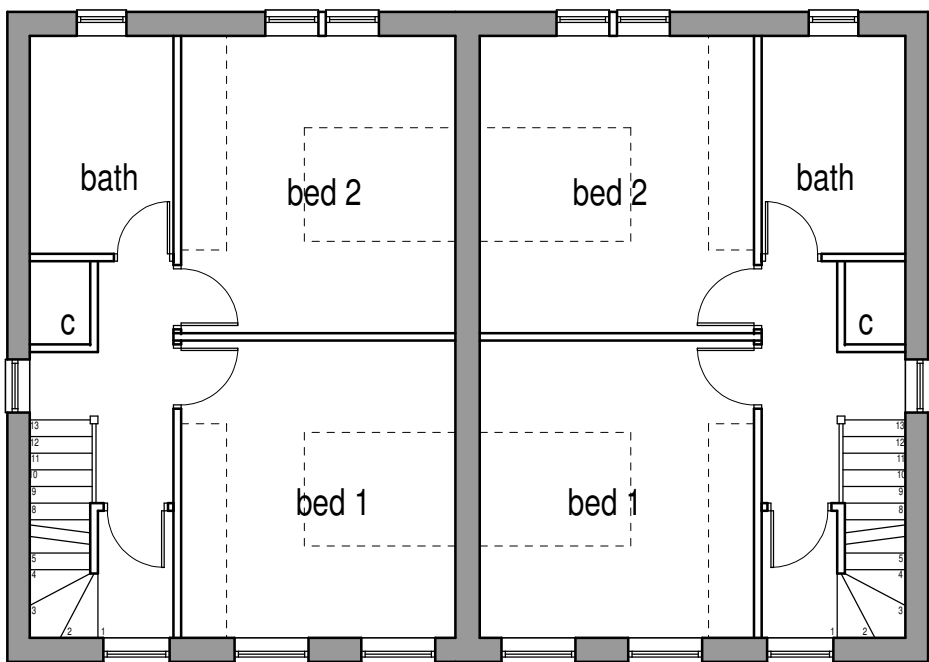


First floor layout (1:100)

Area = 44 m² (473 ft²)

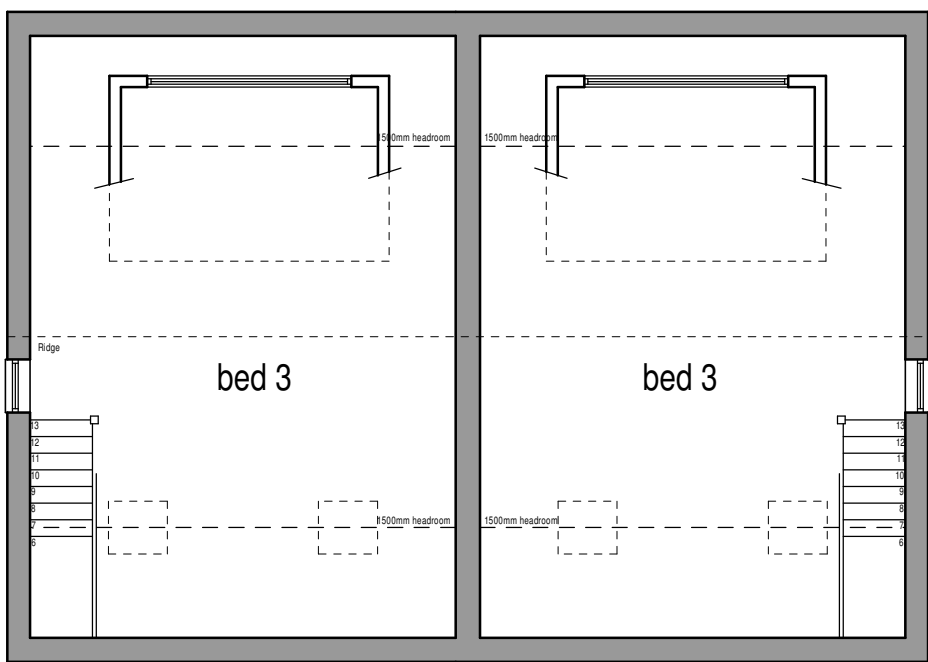


Second floor layout (1:100)


Area = 32 m² (344 ft²)

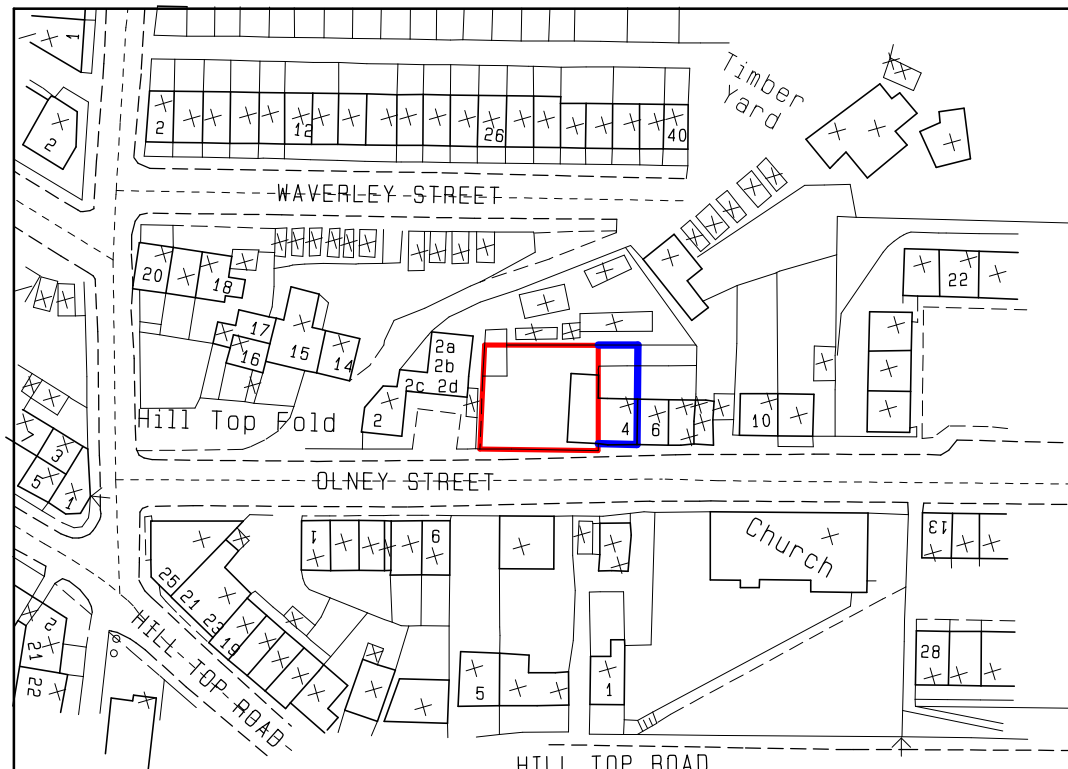


Location plan 1:1250 @ A1.

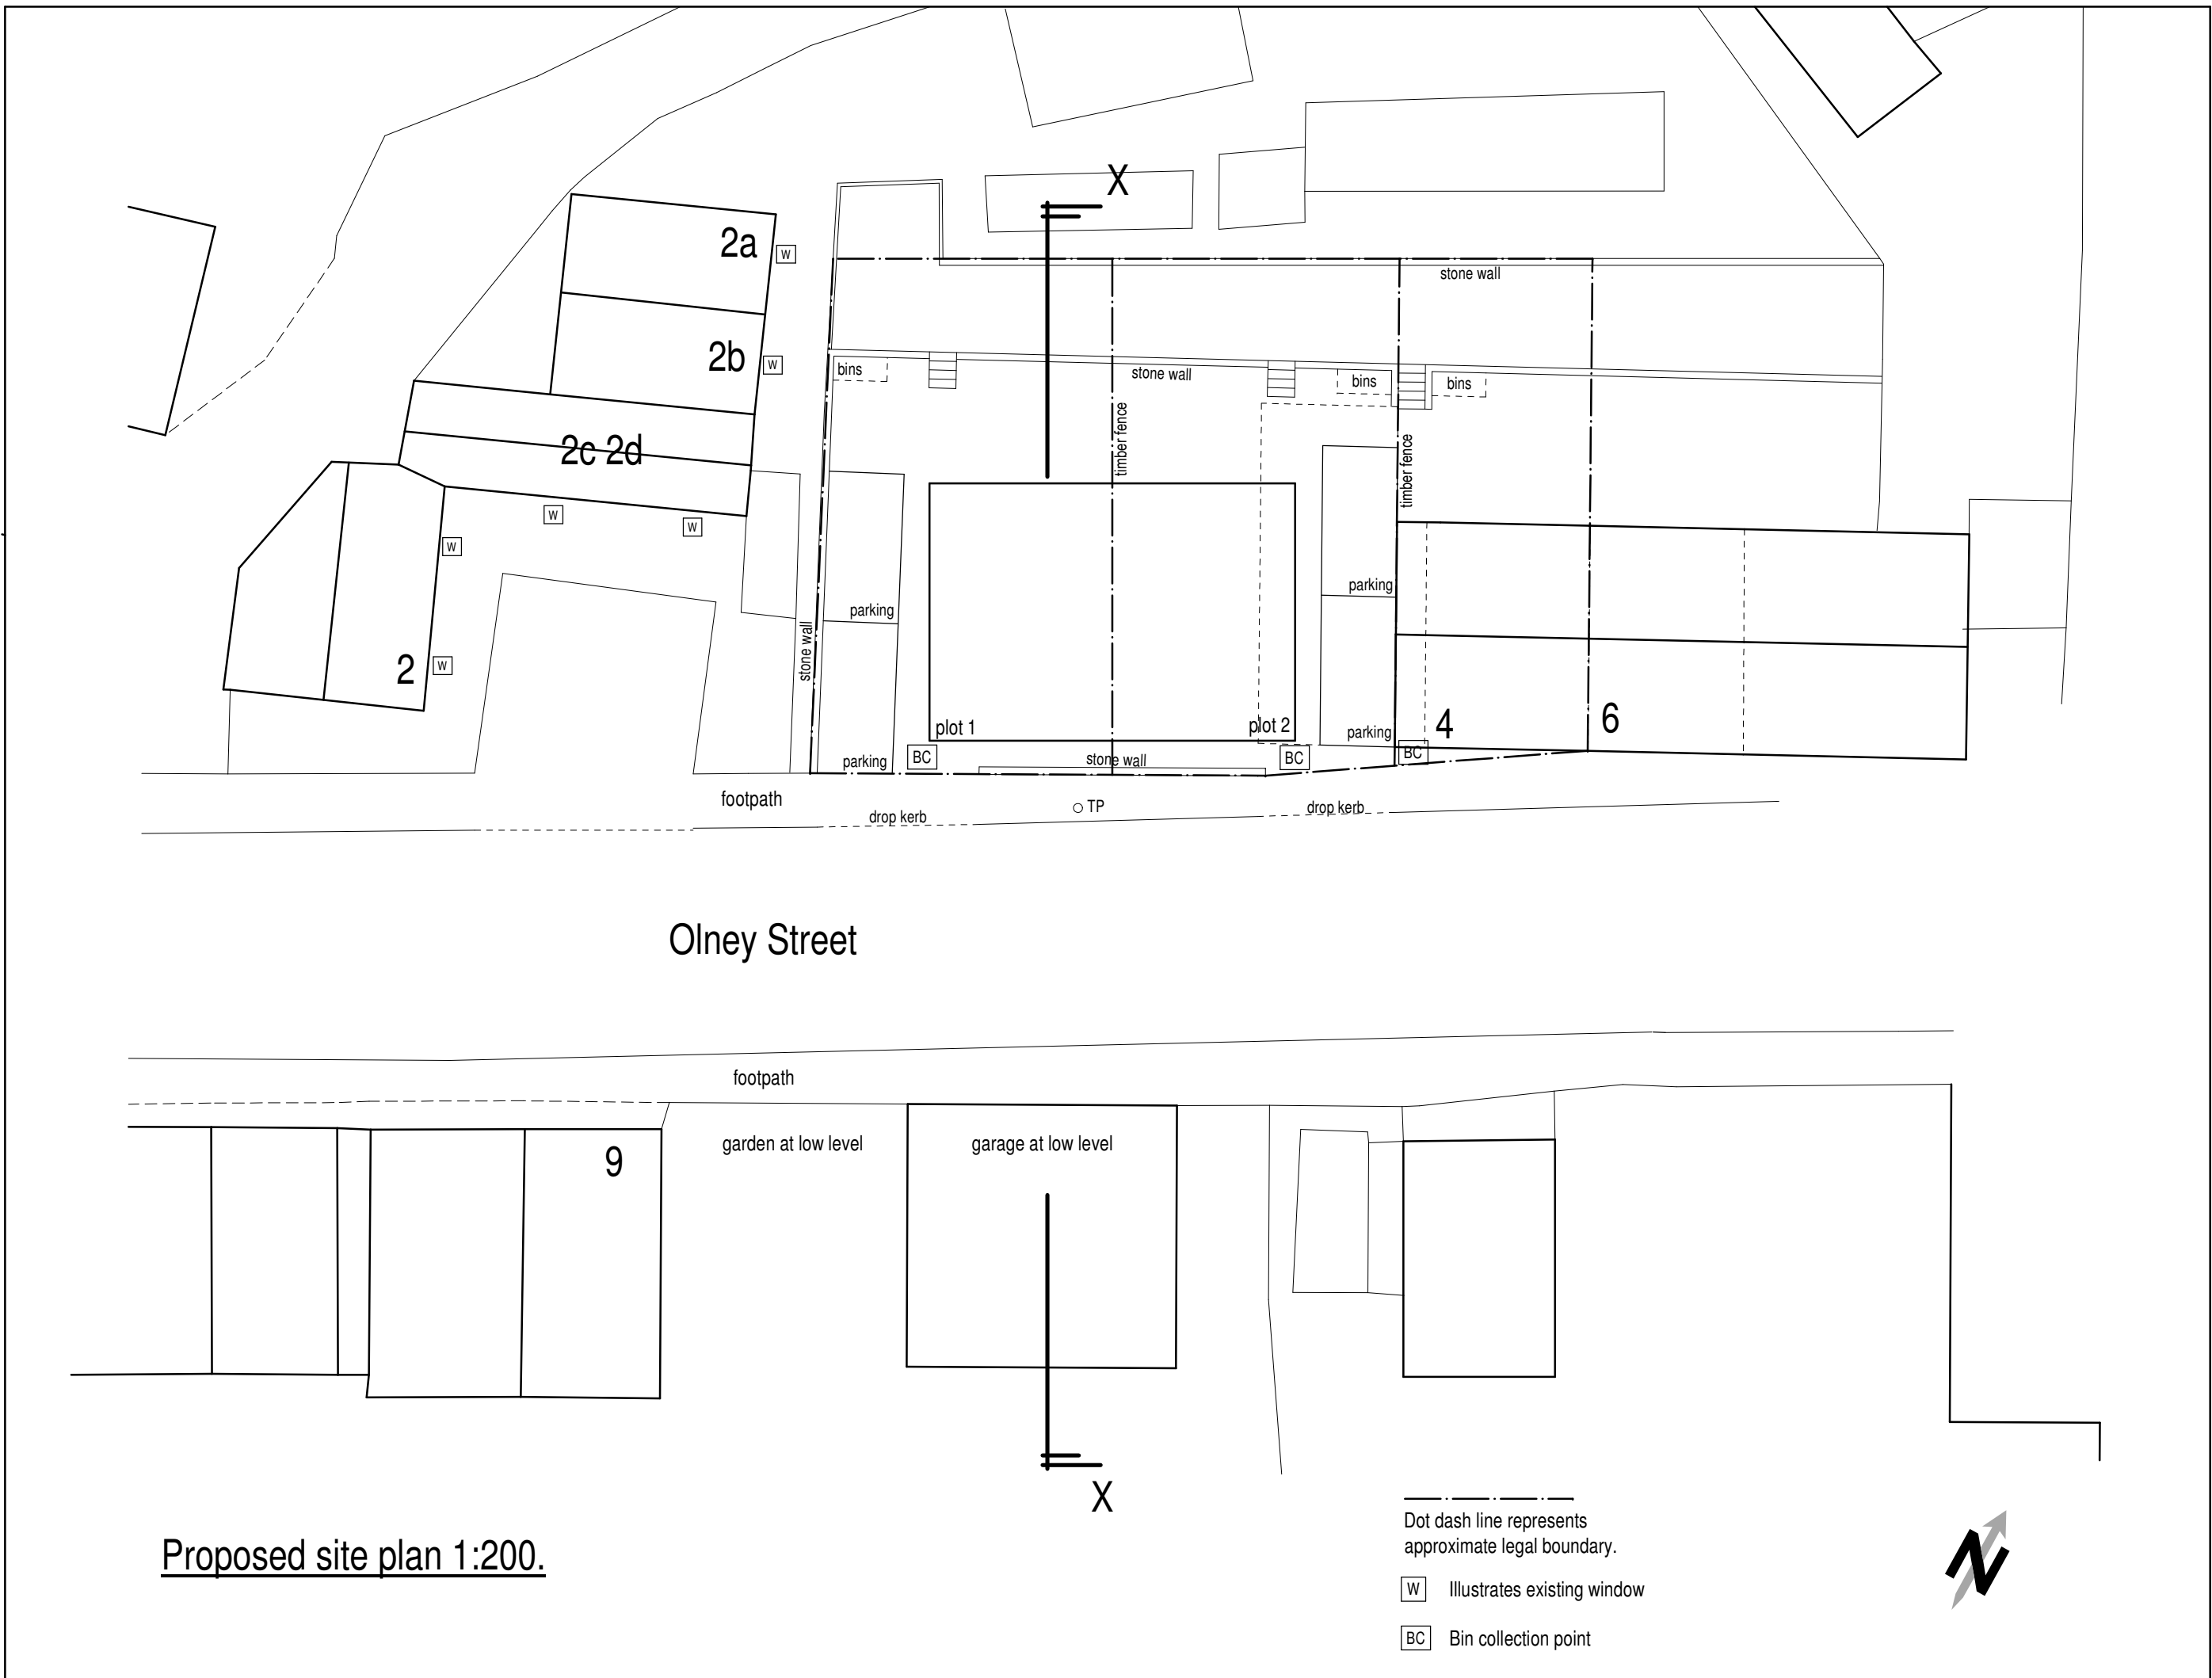


Proposed site plan 1:200.

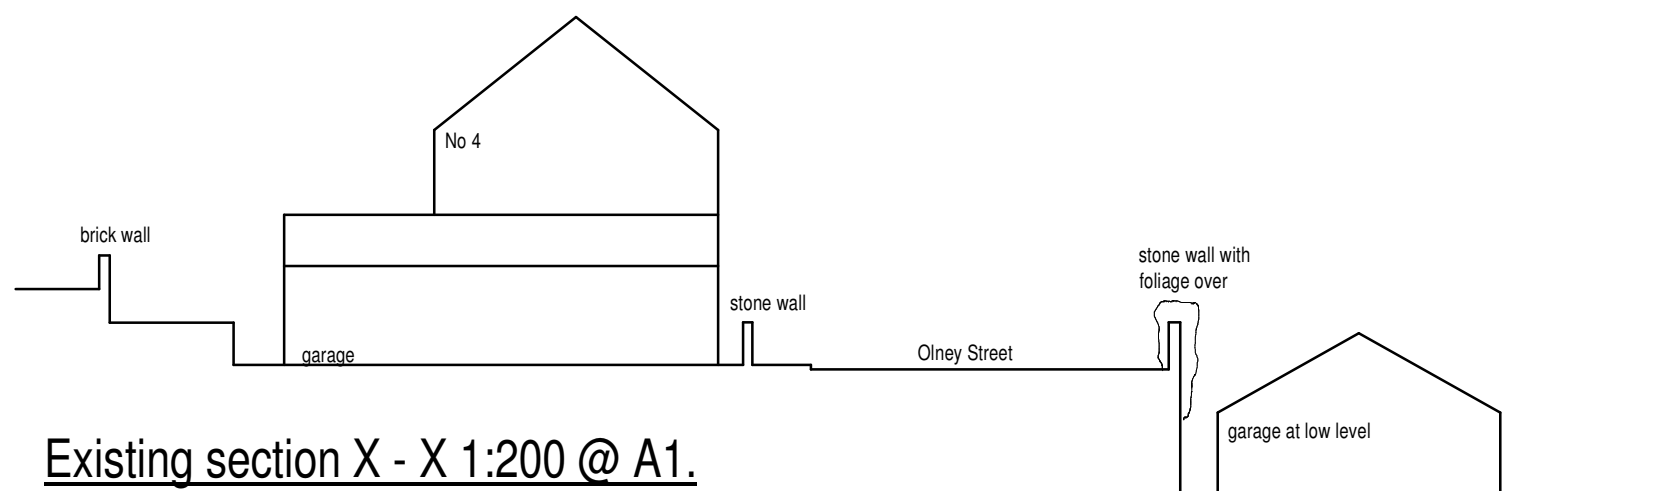

Existing section X - X 1:200 @ A1.

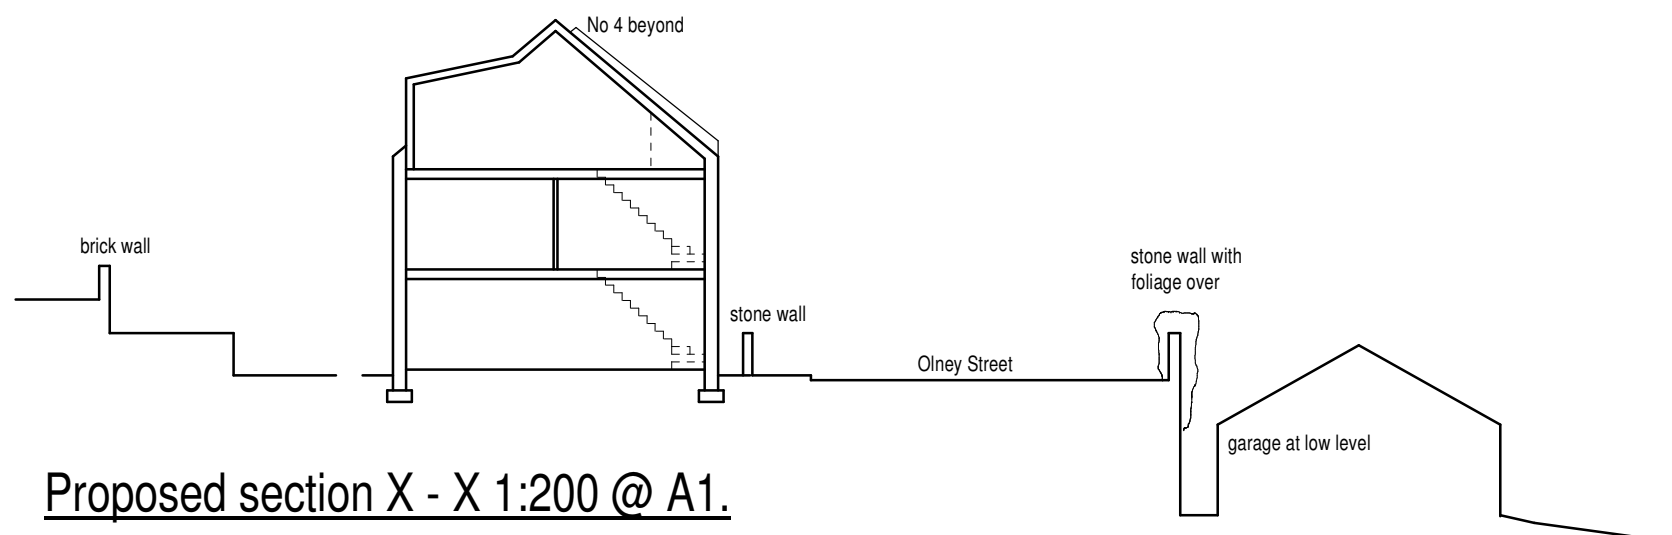

Proposed section X - X 1:200 @ A1.

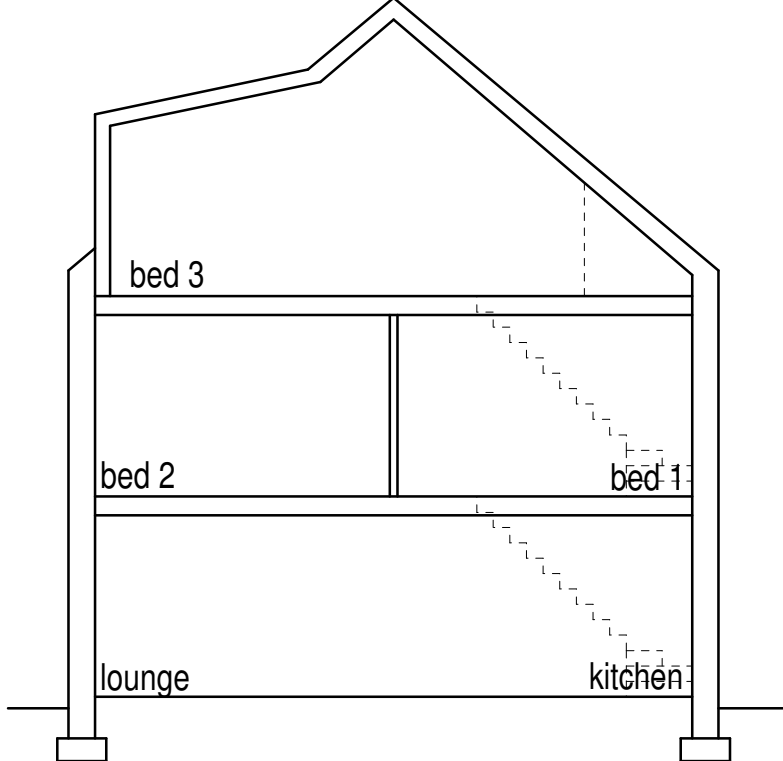

Outline section (1:100)

Rev B 17/02/2020 Windows to gables shown on elevations. Boundary treatments added.
Rev A 11/02/2020 Updated in line with planning officers comments.

Project Proposed dwellings.		
Address Land adjacent 4 Olney Street Slaithwaite HD7 5EG.		
Title Planning Drawing.		
Job No. 18 J 13.	Drawing number OS P 01 B.	Date Dec 2019.