




Scale 1:500 @ A3

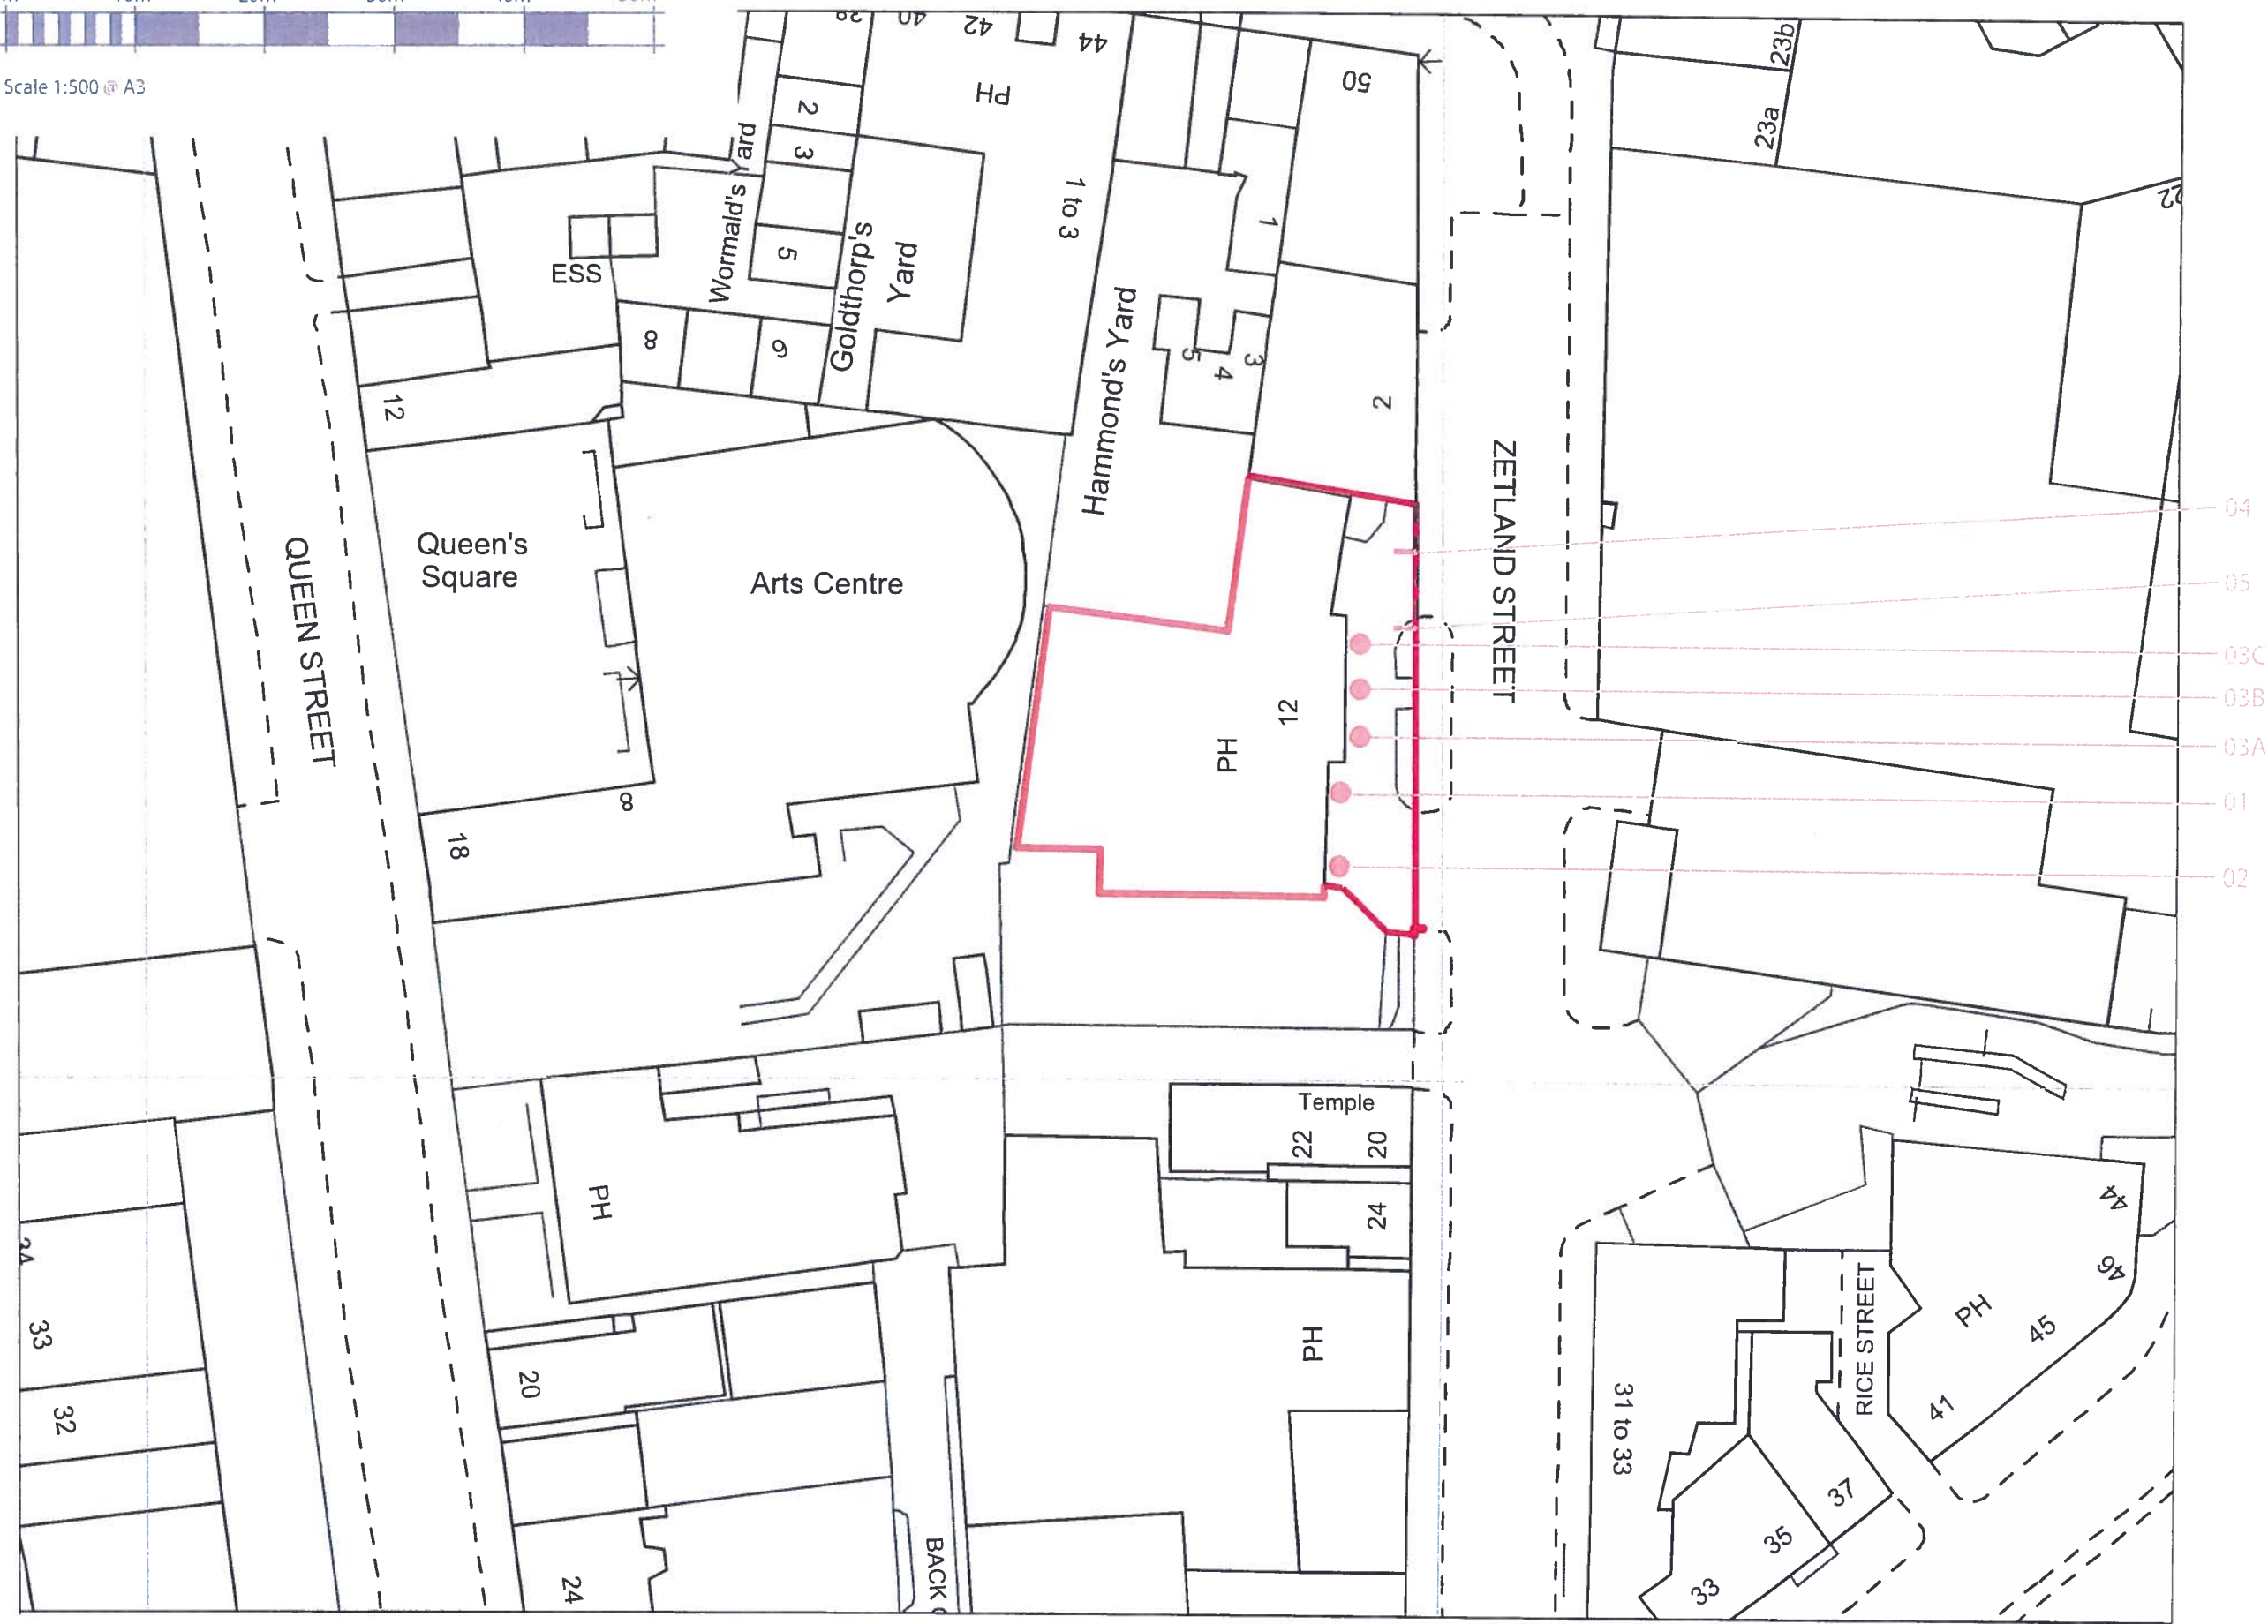

ashleighsigns

PLANNING
PAGE 6 OF 7
SITE PLAN



STONEGATE
WAREHOUSE
12 ZETLAND STREET
HUDDERSFIELD
HD1 2RA

149131
17/12/19 - JAC

THIS DOCUMENT IS THE PROPERTY OF ASHLEIGH SIGNS AND SHOULD BE KEPT IN CONFIDENTIALITY. IT IS NOT TO BE REPRODUCED OR DISTRIBUTED WITHOUT THE WRITTEN PERMISSION OF ASHLEIGH SIGNS. ANY UNAUTHORIZED USE OR DISCLOSURE OF THIS DOCUMENT IS STRICTLY PROHIBITED. THE INFORMATION CONTAINED HEREIN IS FOR INFORMATION ONLY AND DOES NOT CONSTITUTE AN OFFER OR A SOLICITATION OF AN OFFER. THE INFORMATION IS NOT TO BE USED FOR ANY PURPOSE OTHER THAN THAT FOR WHICH IT WAS PROVIDED. THE INFORMATION IS NOT TO BE USED FOR ANY PURPOSE OTHER THAN THAT FOR WHICH IT WAS PROVIDED.