




ELEVATION A-A

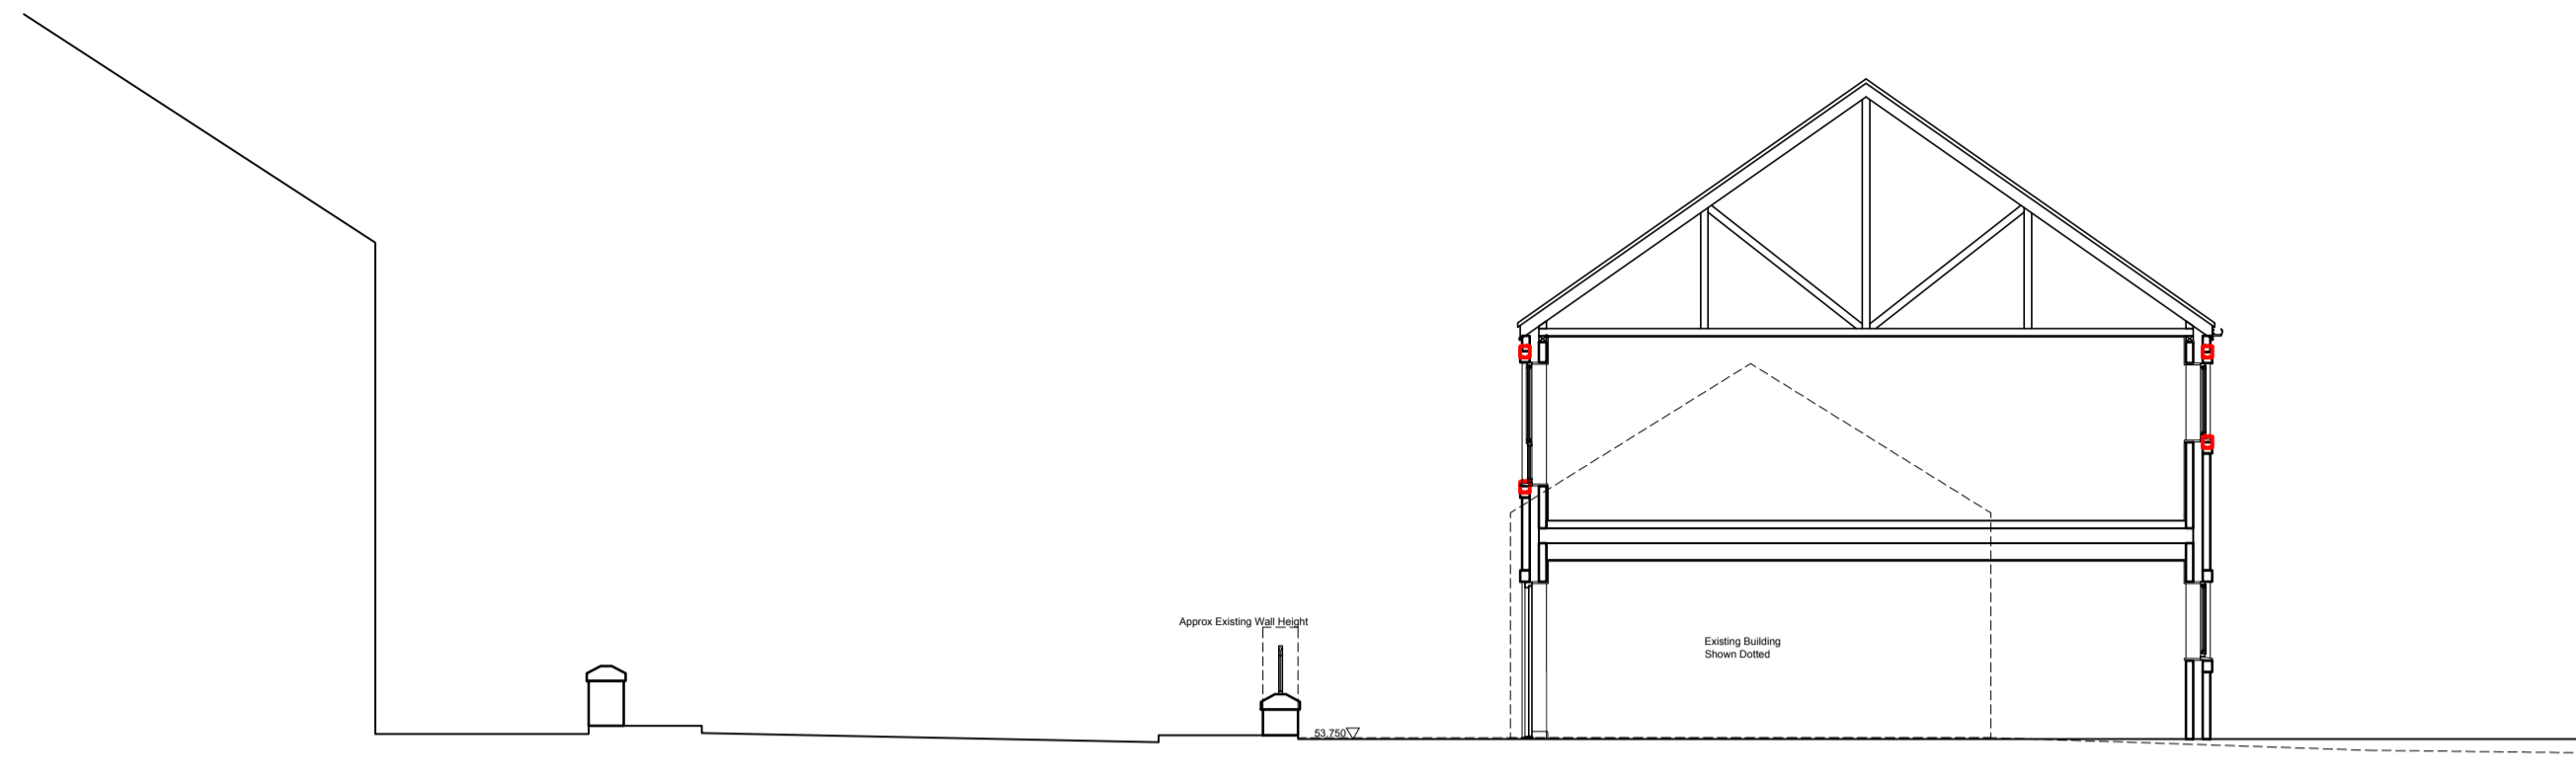


ELEVATION B-B

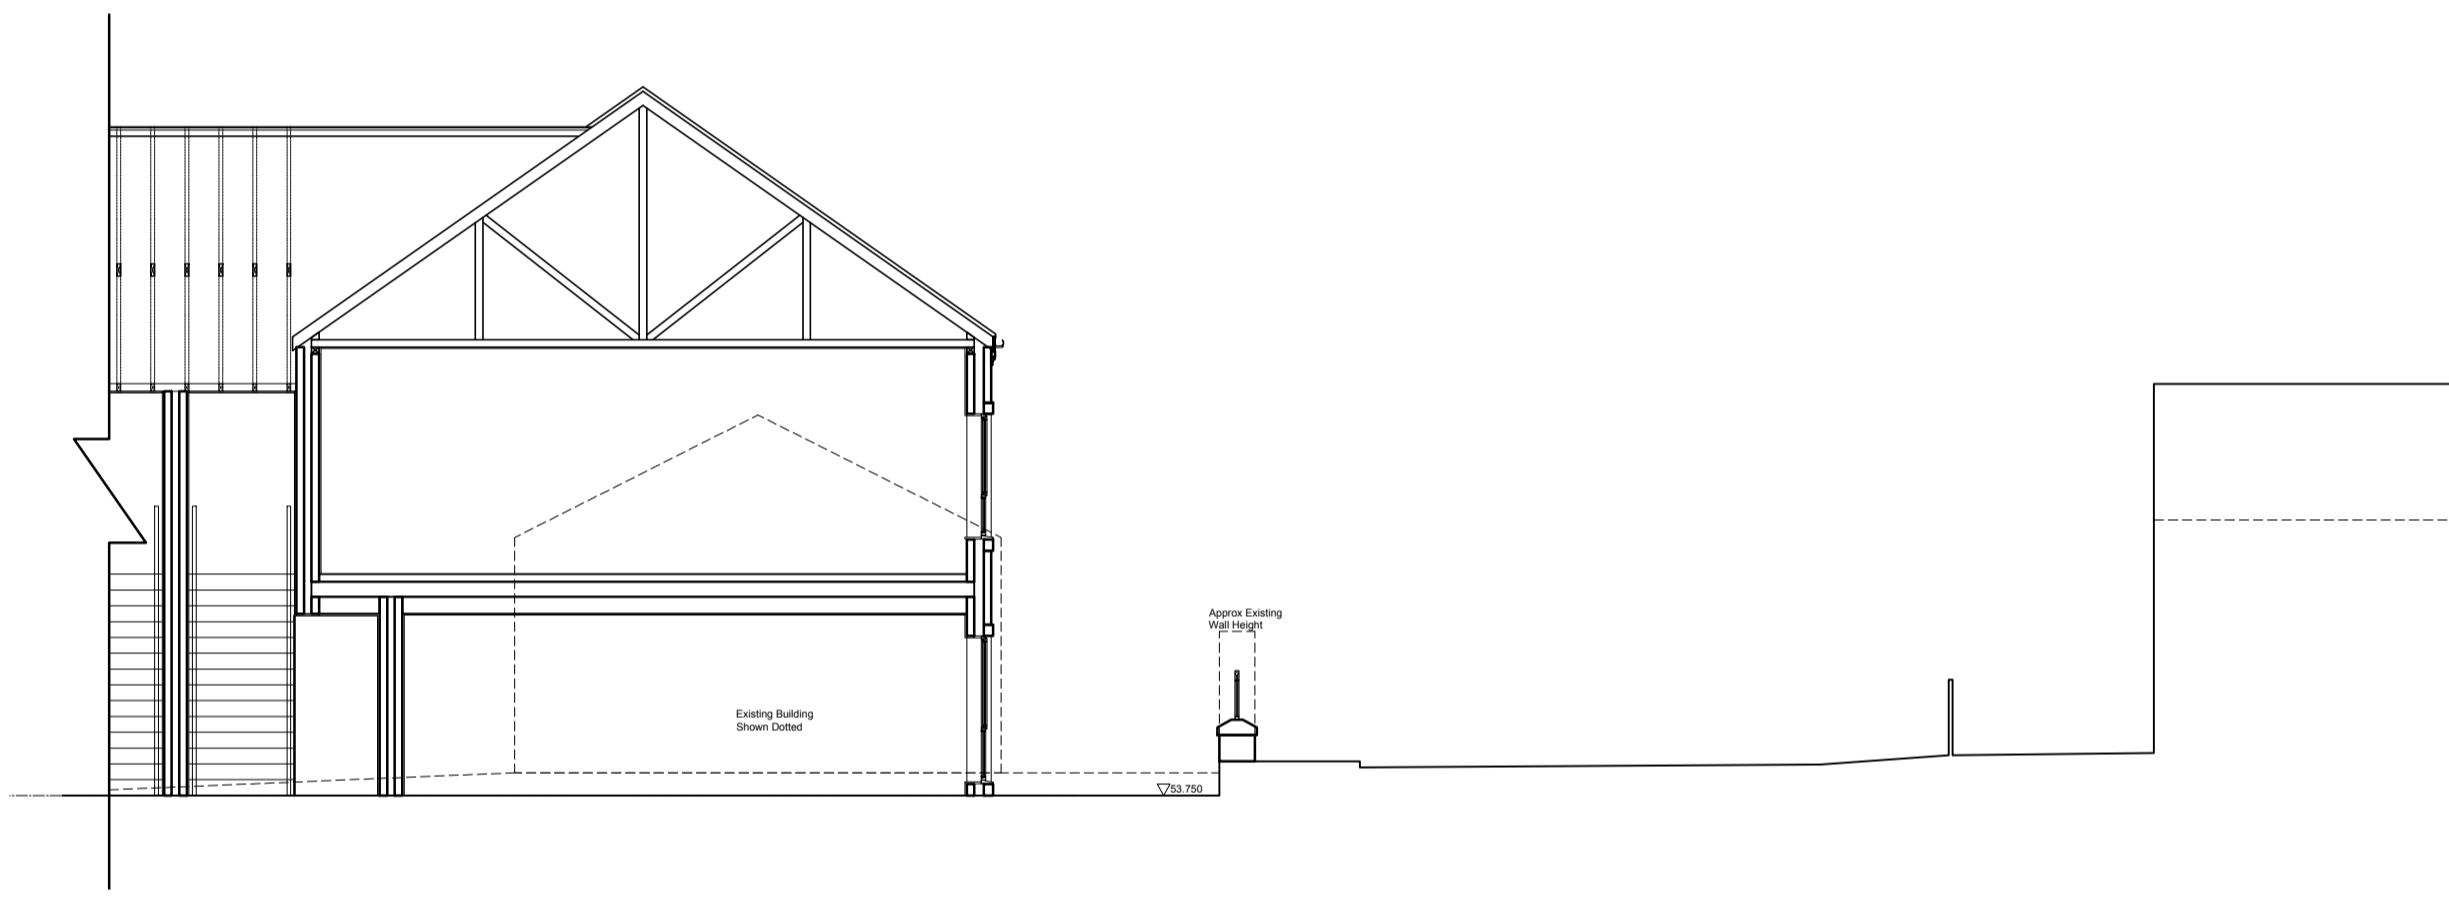


ELEVATION C-C

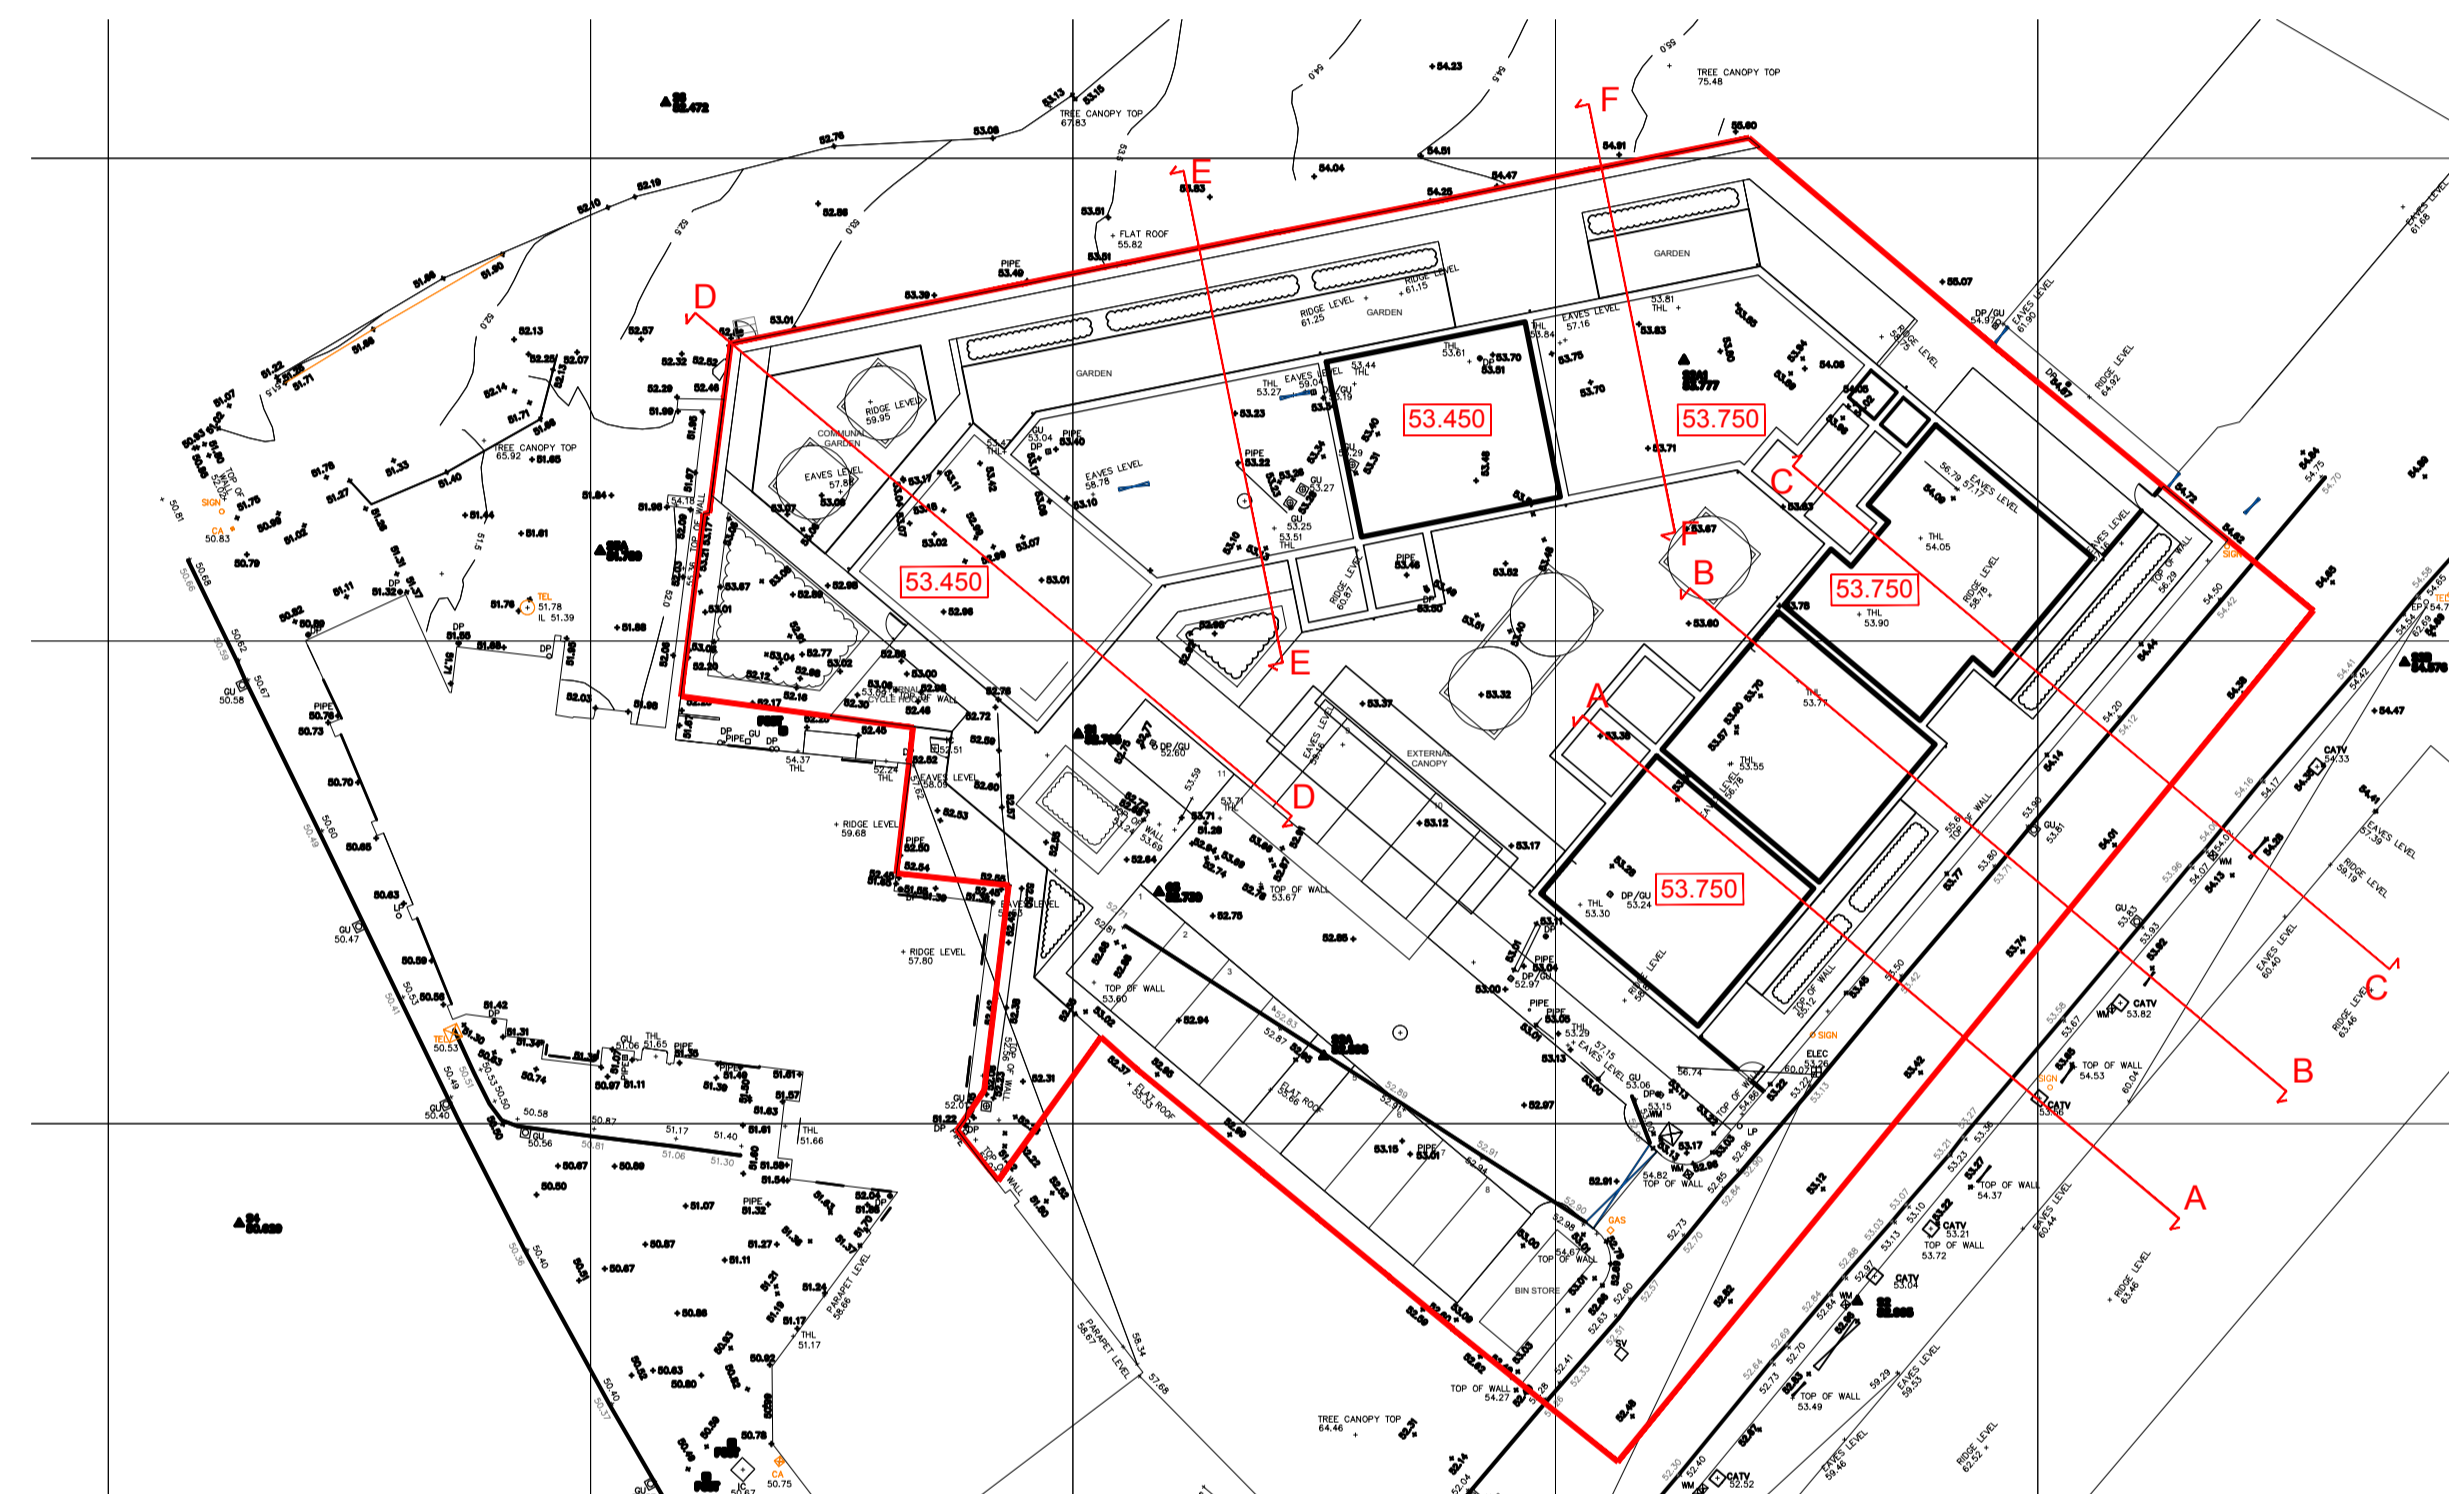


SITE PLAN (NTS)

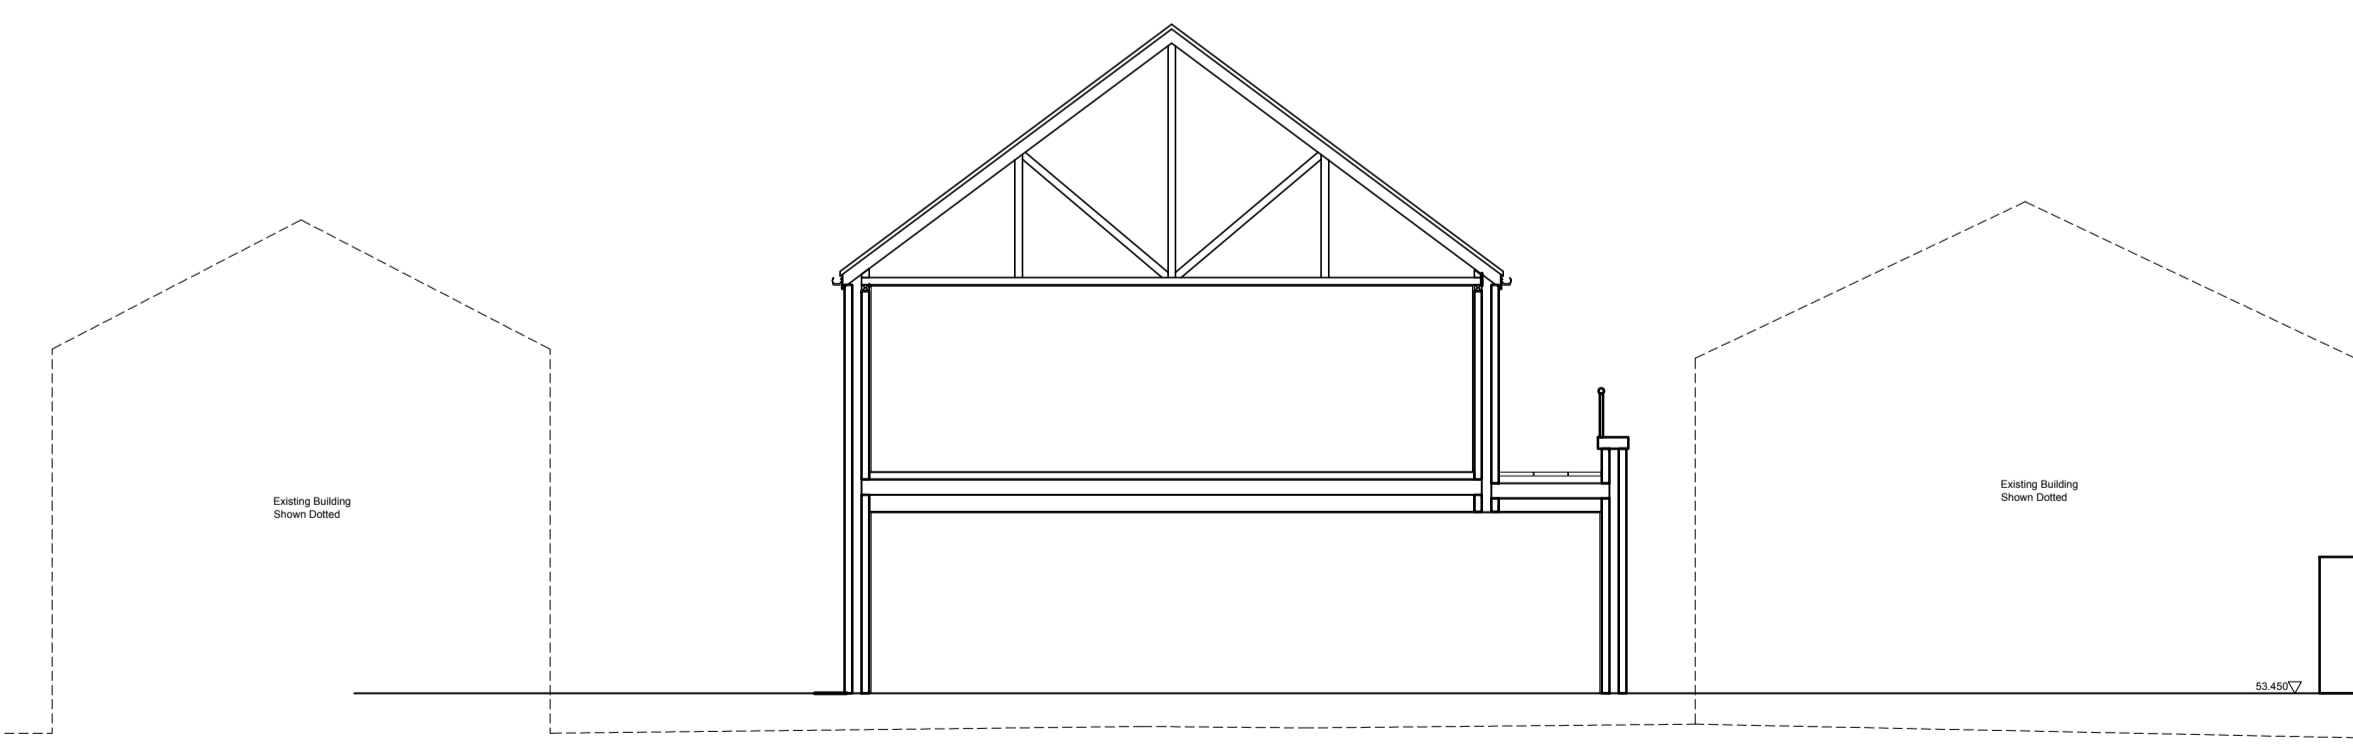

ELEVATION D-D

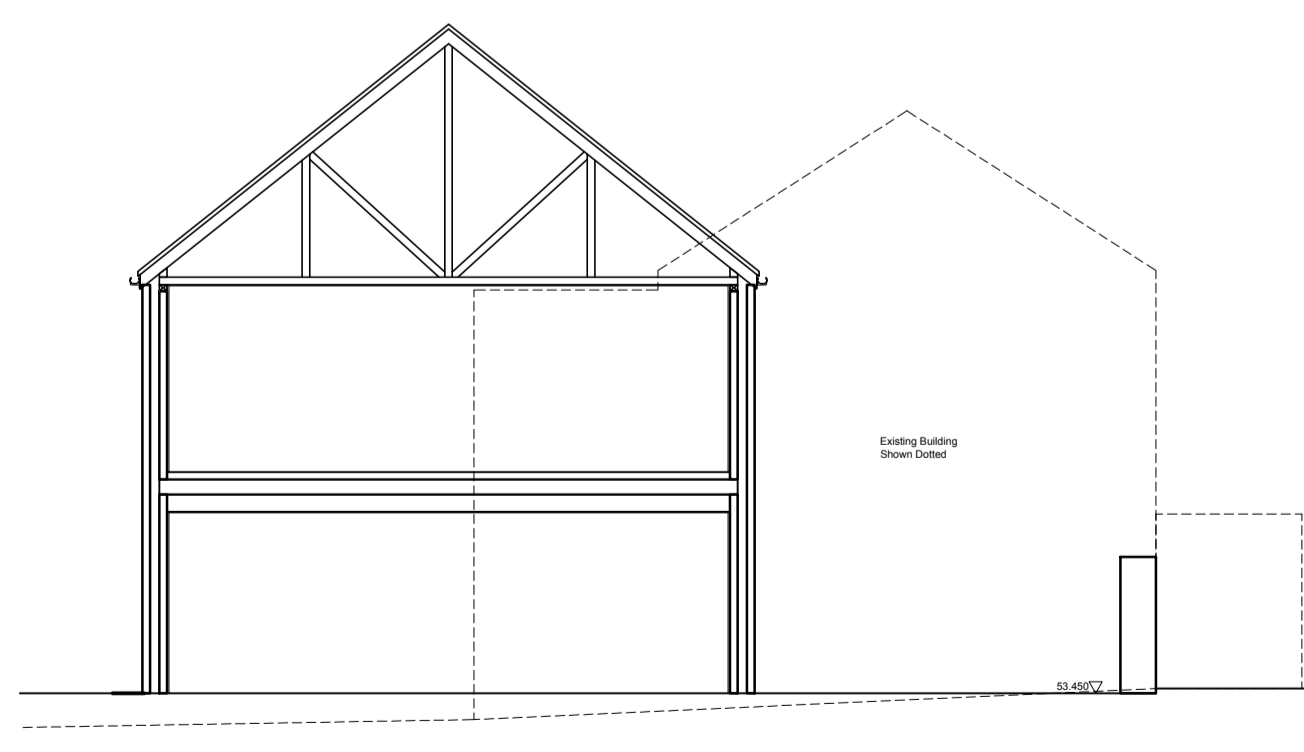

ELEVATION E-E

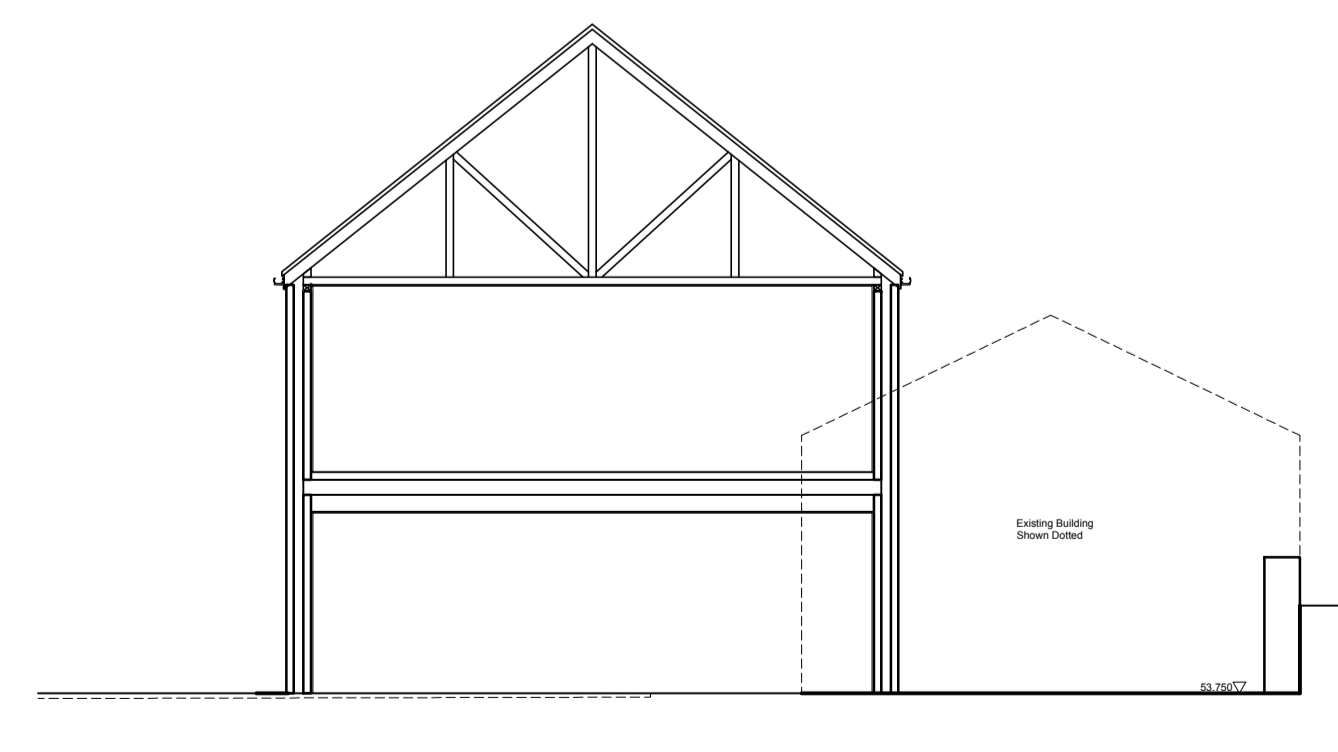

ELEVATION F-F

REV: A | DATE: 16/01/20 | DRAWN: AH | CHECKED: MH
Alterations to existing building information

REVISIONS

This design is copyright ©



Proposed Supported Living
Residential Development
St Pauls Road, Mirfield

Proposed Building
Site Sections

Drawn: AH | Scale: 1:100@A1
Date: 25/09/19 | Checked: MH



Dwg No: 501/01(02)051 A