



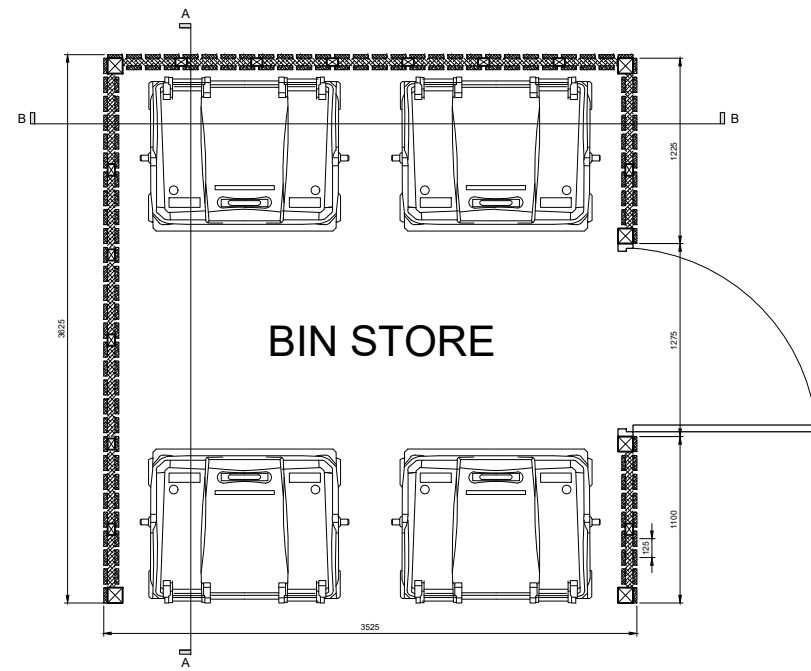


Bin Store Plan

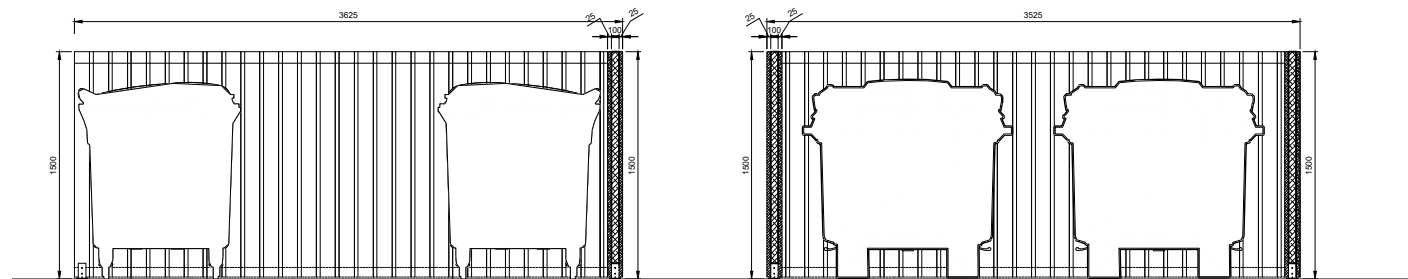


Section A

Section B

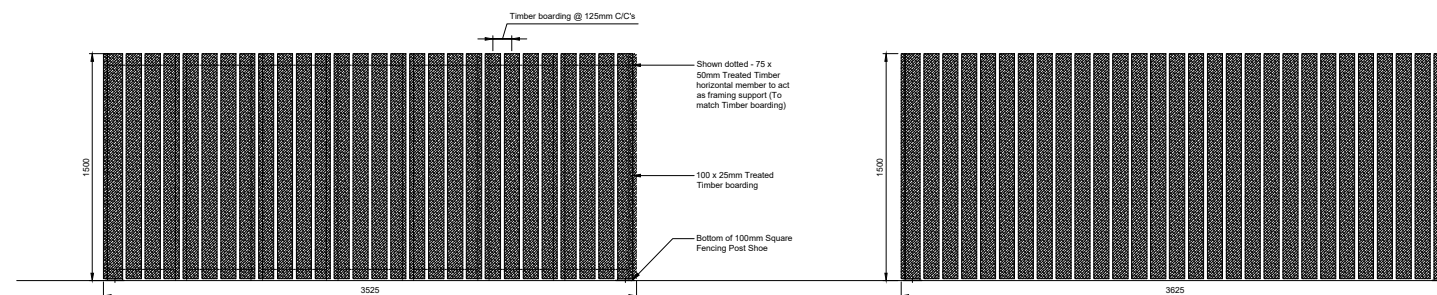


Elevation A

Elevation B

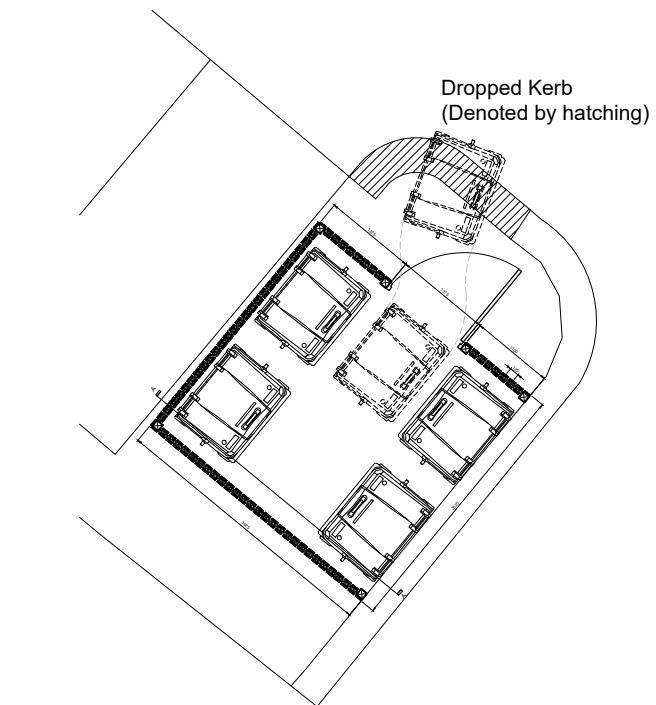

1:100 Site Plan

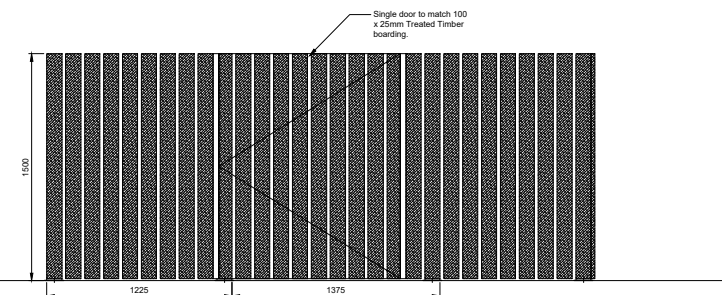

Elevation C

REVISIONS

This design is copyright ©



Proposed Supported Living Residential Development

St Pauls Road, Mirfield

Proposed External Bin Store Layout

Drawn: AH Scale: 1:50@A3
Date: APR 2020 Checked: MH

brewsterbye architects
5 NORTH HILL ROAD
HEADINGLEY
LEEDS
LS6 2EN
telephone
0113 2754000
facsimile
0113 2844250
e-mail
info@brewsterbye.co.uk



Dwg No: 501/01(90)001 #