


1:100 SECTION G-G

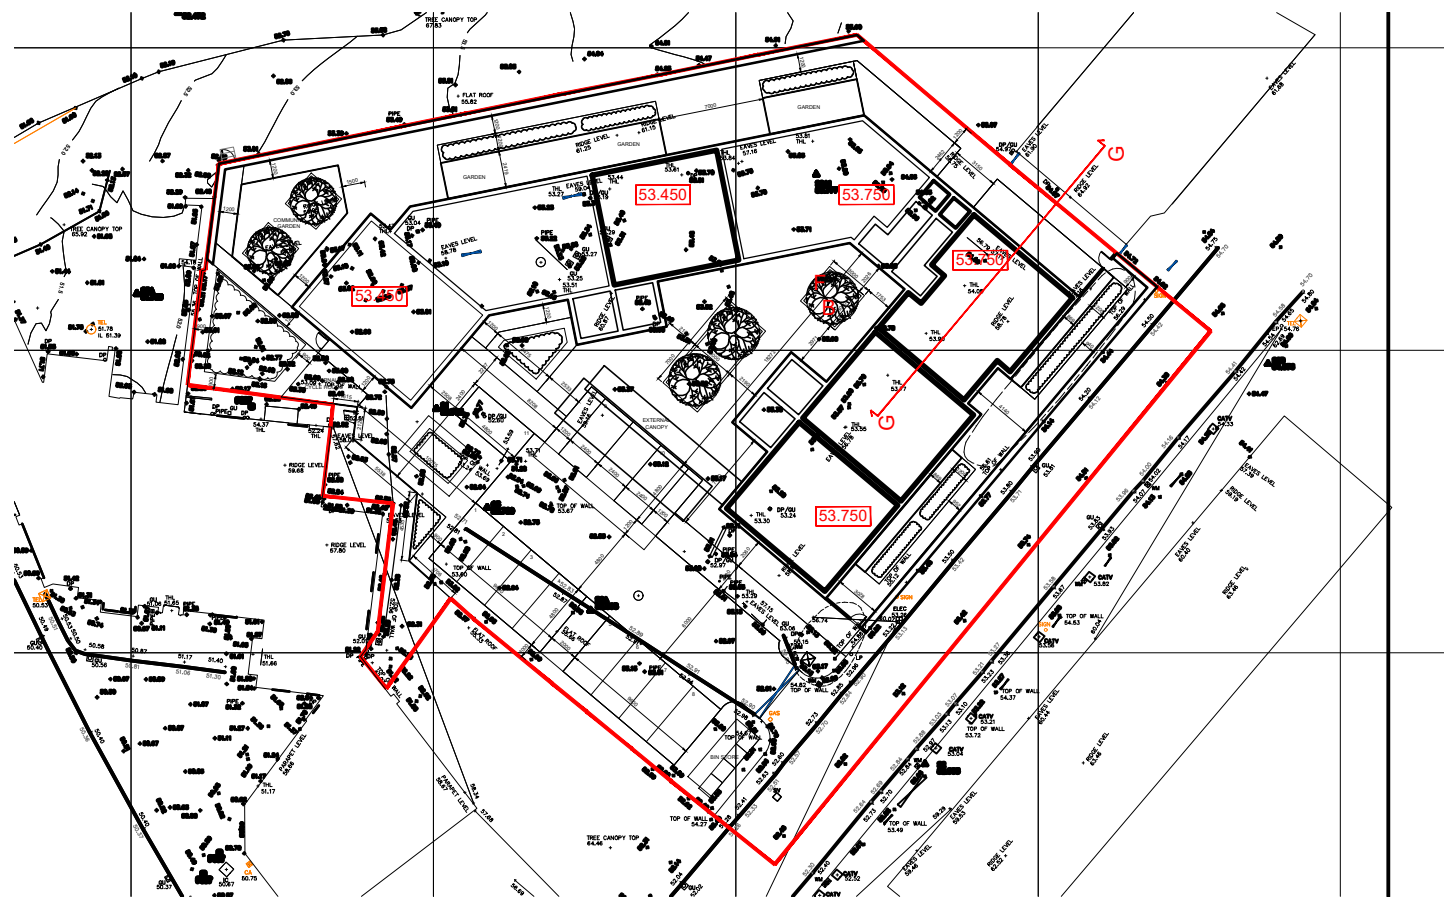

1:500 SITE PLAN

REVISIONS

This design is copyright ©



Proposed Supported Living
Residential Development

St Pauls Road, Mirfield

Proposed Building
Site Sections

Drawn: AH Scale: 1:100@A3
Date: MAY 20 Checked: MH

brewsterbye architects
5 NORTH HILL ROAD
HEADINGLEY
LEEDS
LS6 2EN
telephone
0113 2754000
facsimile
0113 2844250
e.mail
info@brewsterbye.co.uk



Dwg No: 501/01(02)053 #