




Project Name: 14 New Mill Road, Dublin 15
Client: Gully Foyle Services Ltd
Scale: 1:1250
Date: 15/10/2023
Drawn by: [Name]
Checked by: [Name]
Project No: 15/2023-2001

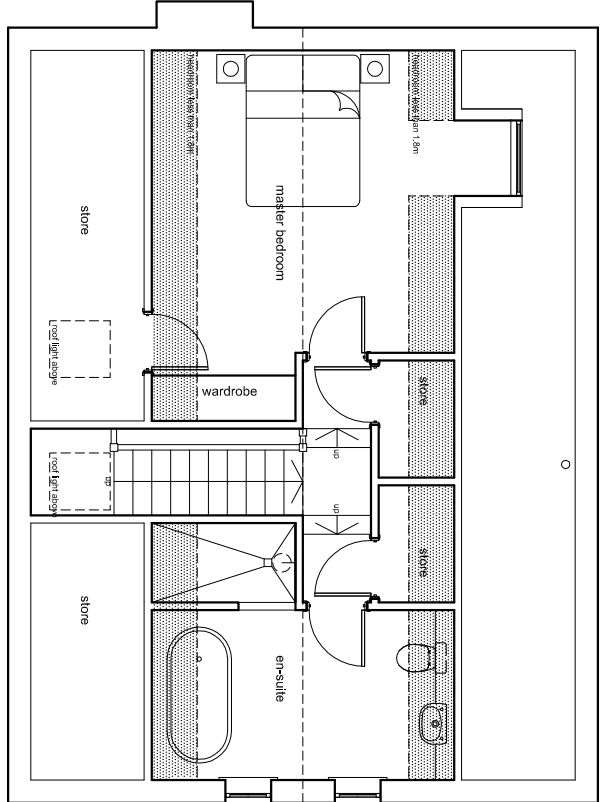


SECOND FLOOR PLAN

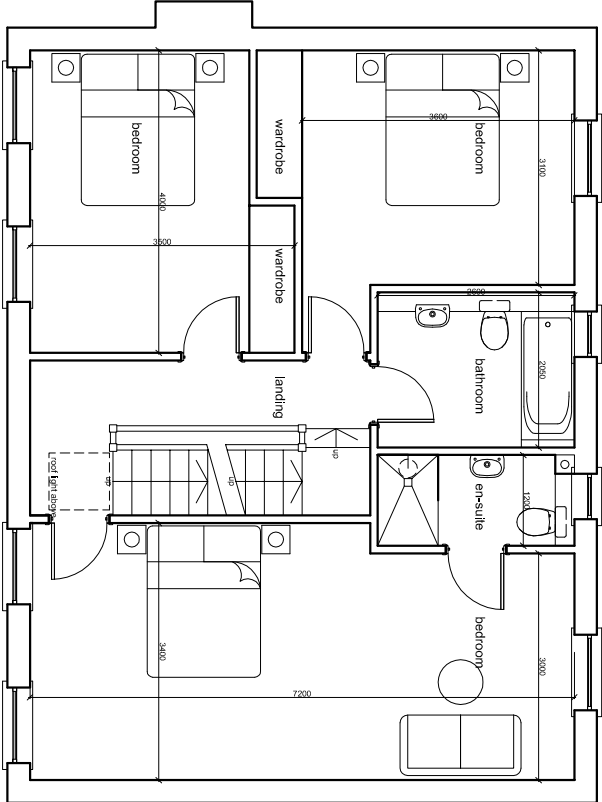


FIRST FLOOR PLAN

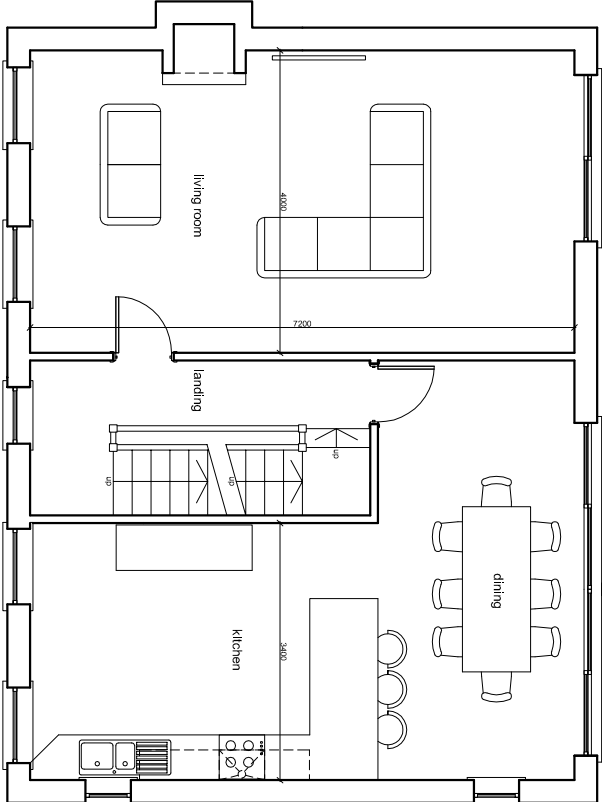



UPPER GROUND FLOOR PLAN

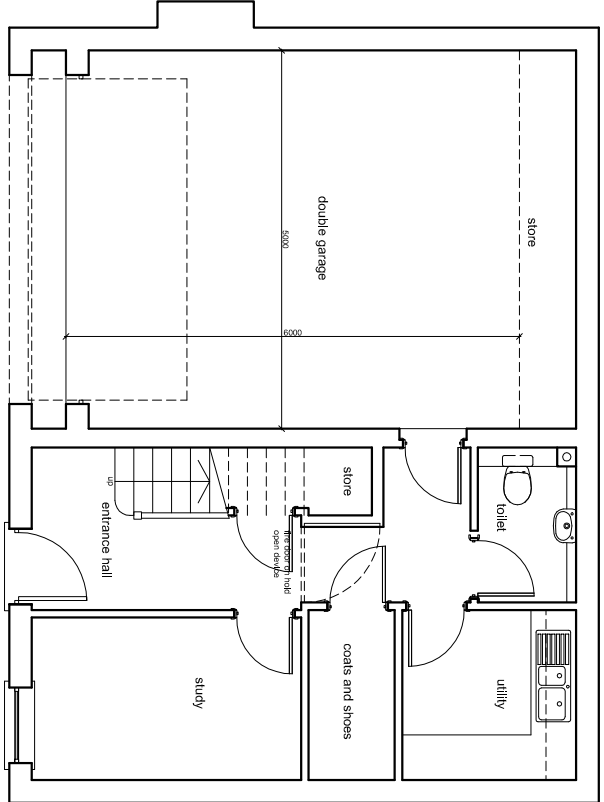


LOWER GROUND FLOOR PLAN

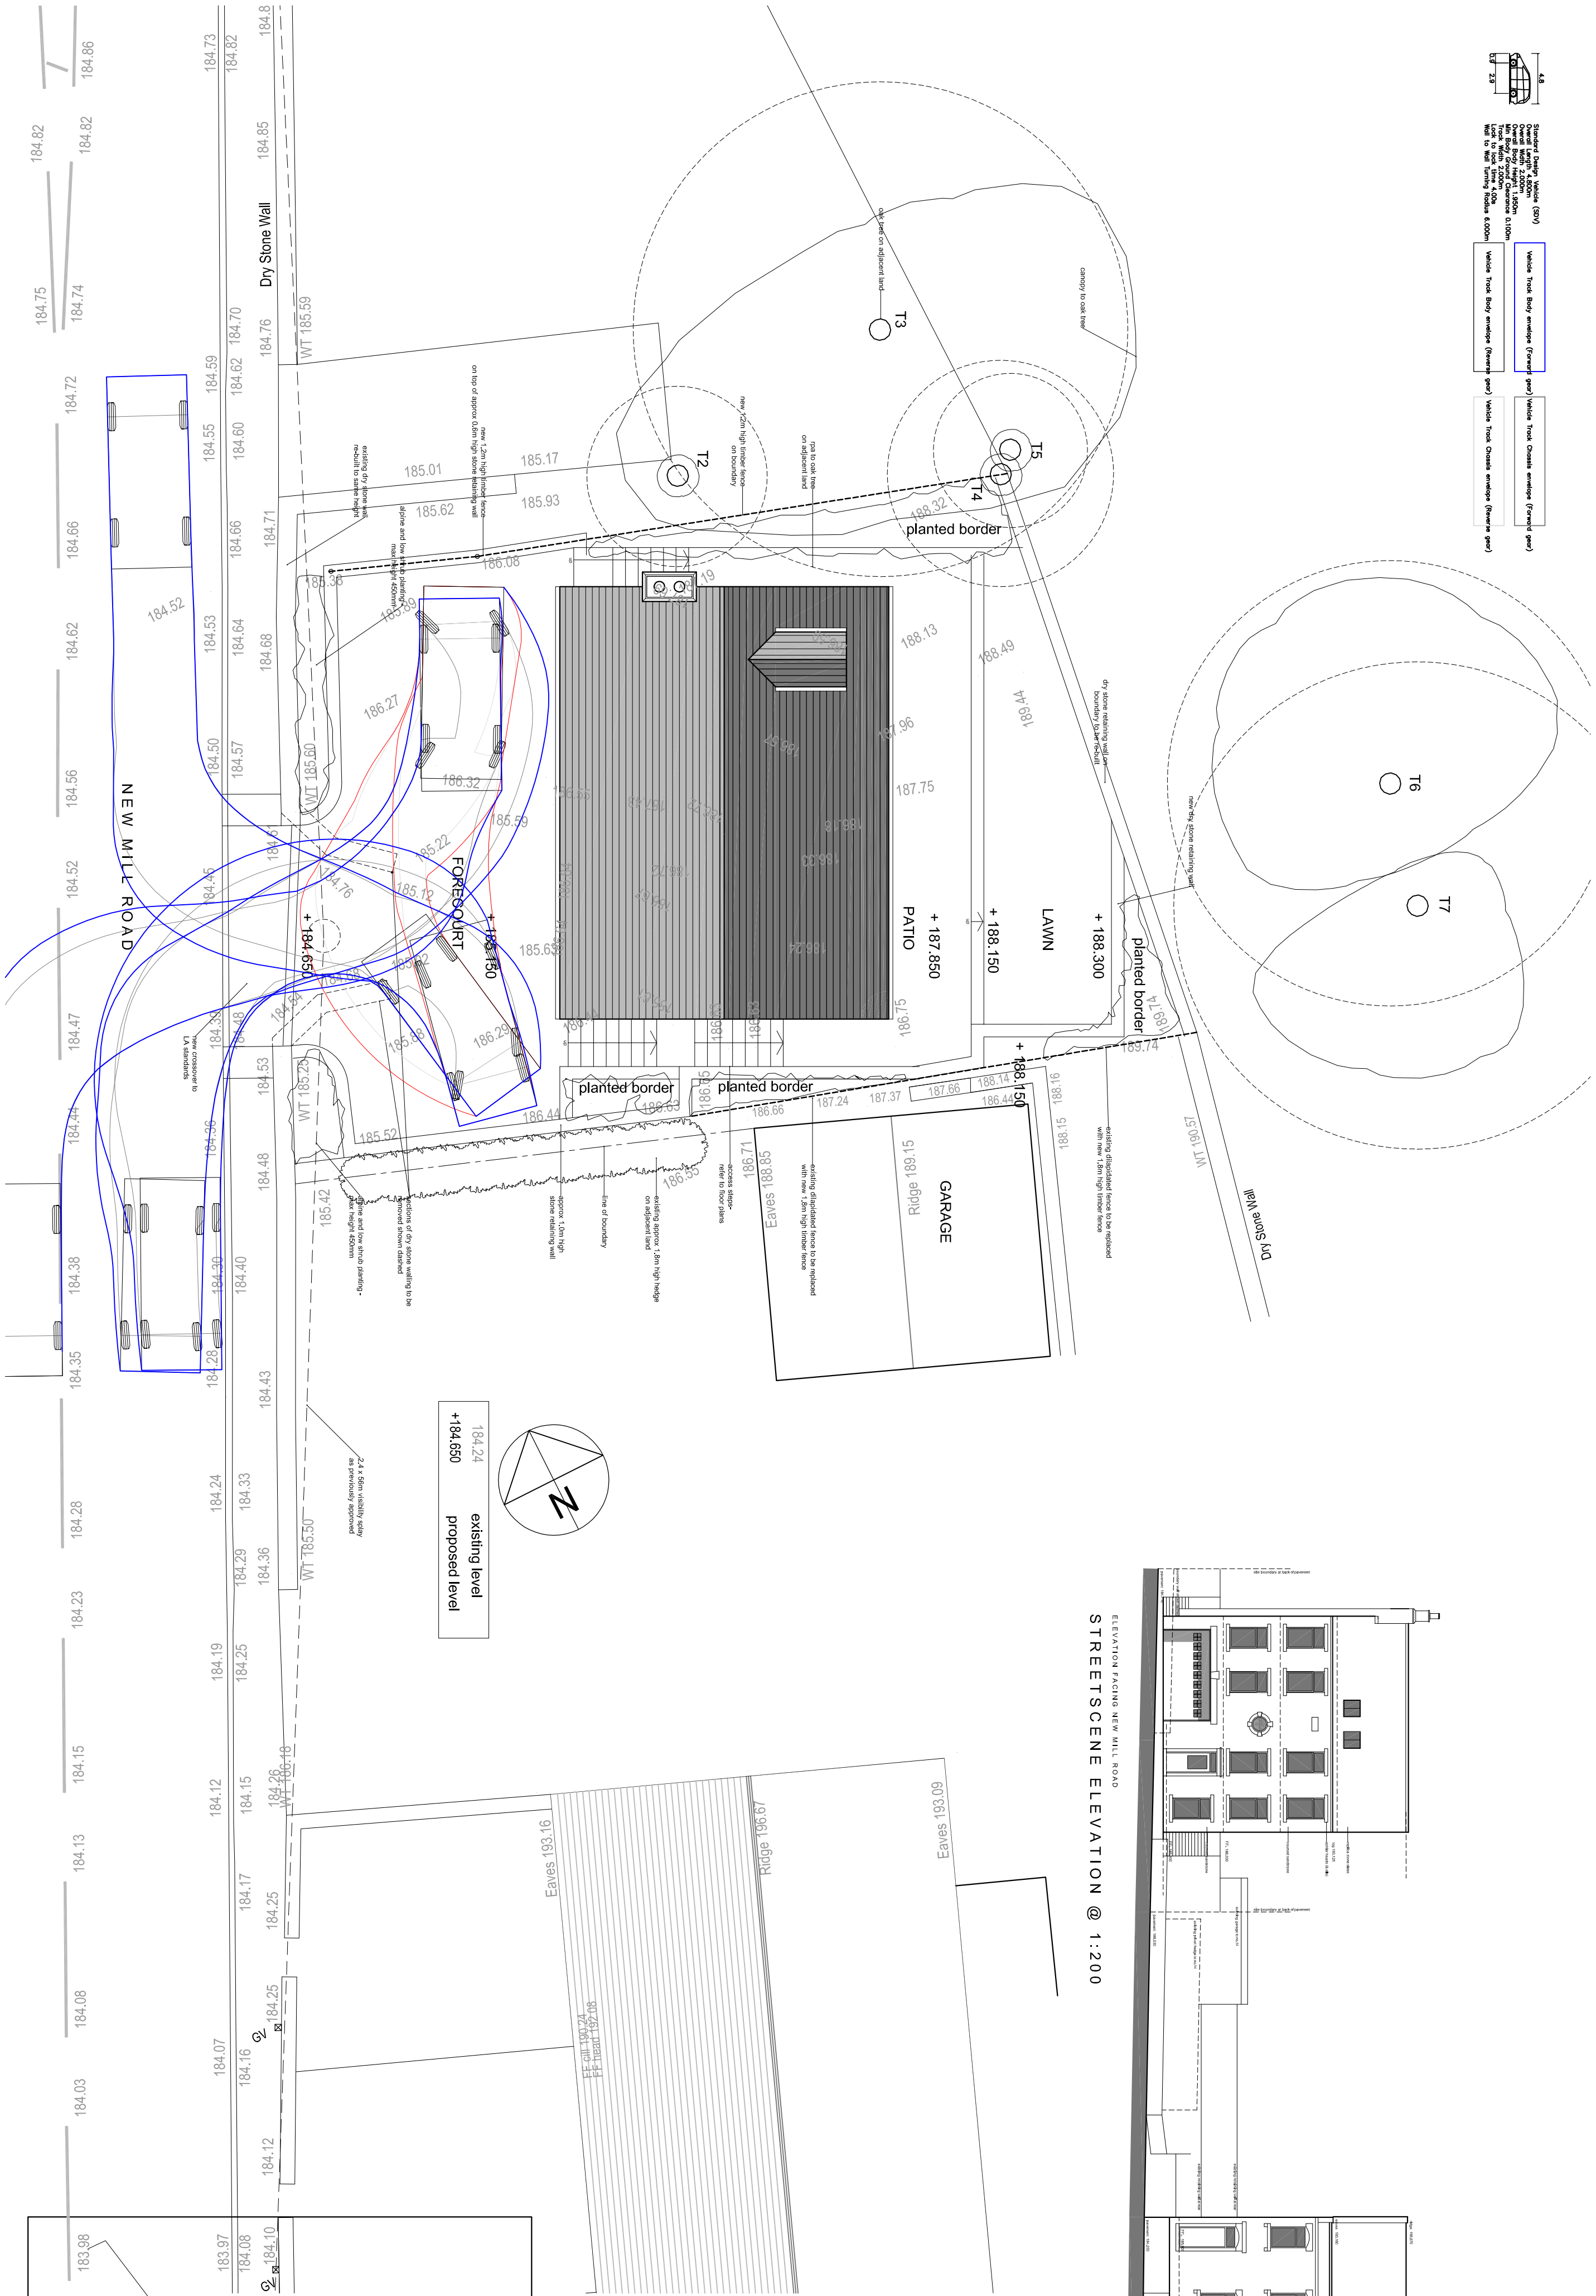


SITE LOCATION PLAN @ 1:1250

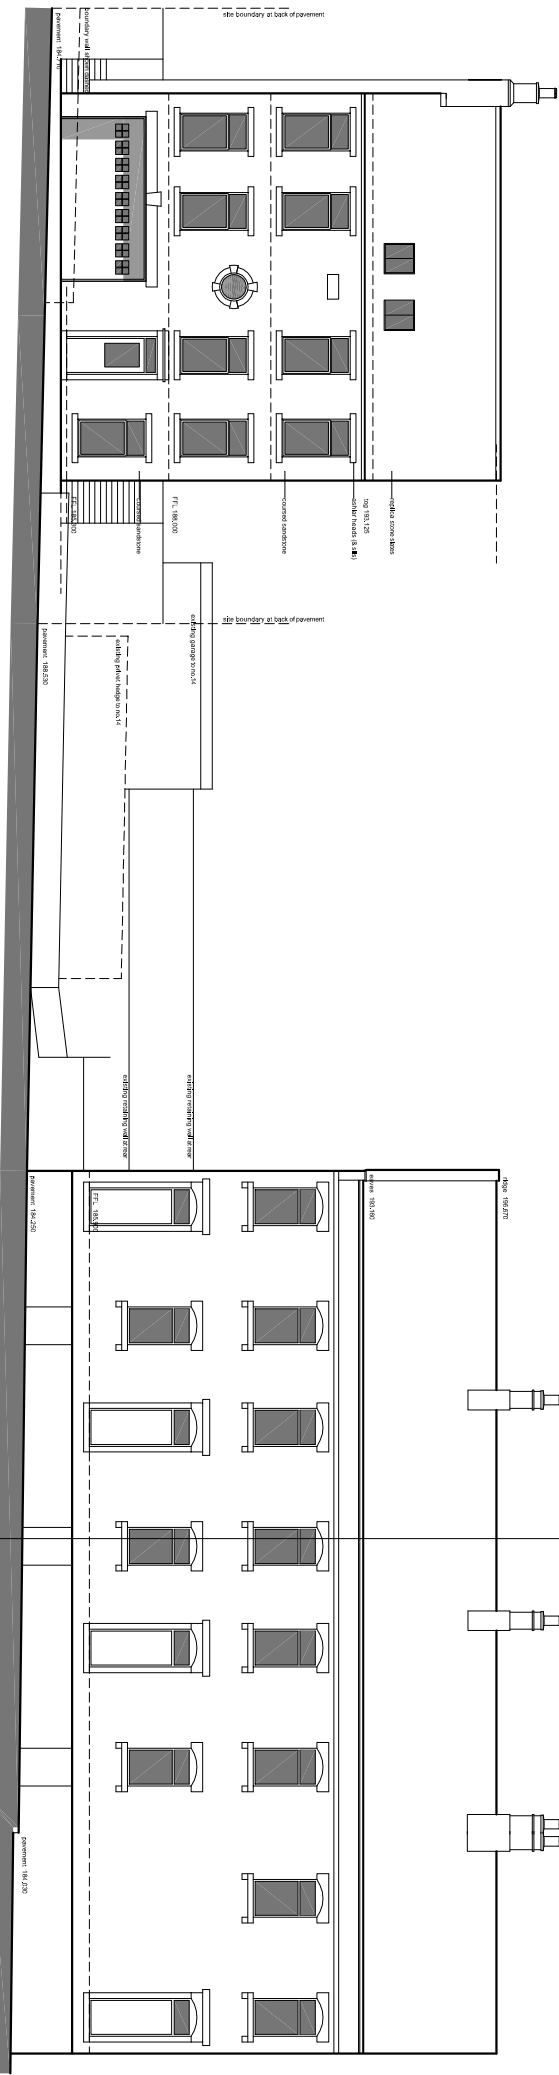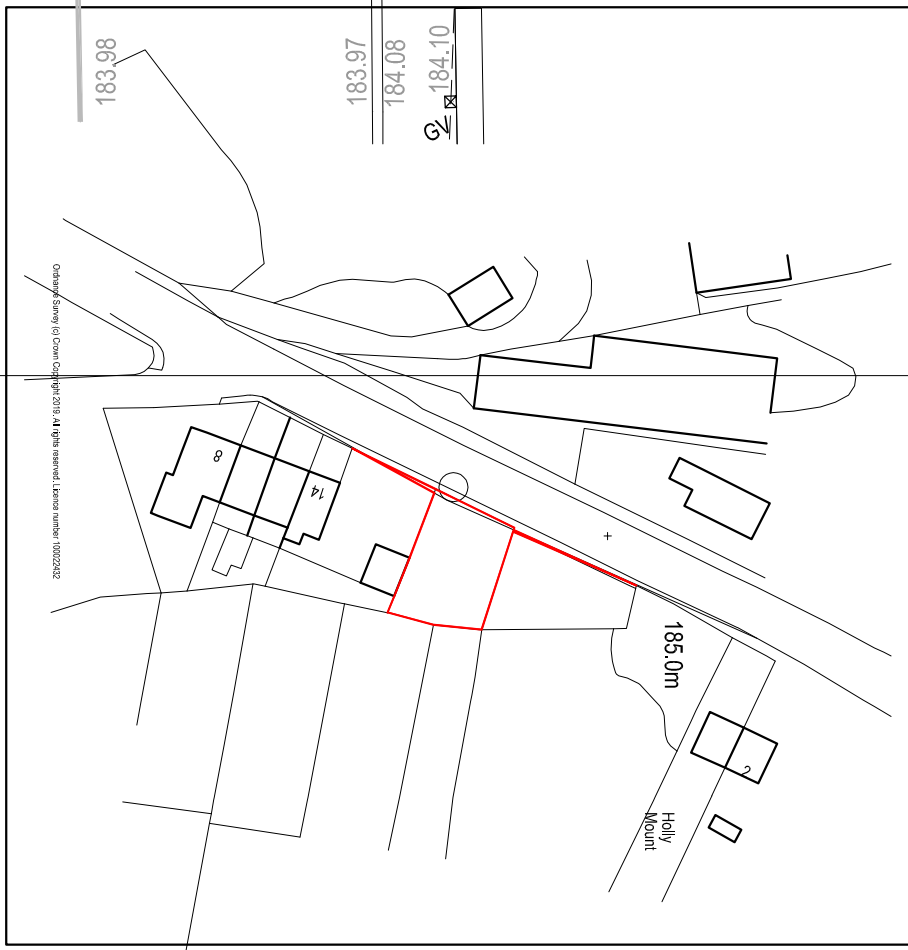


STREETSCENE ELEVATION @ 1:200

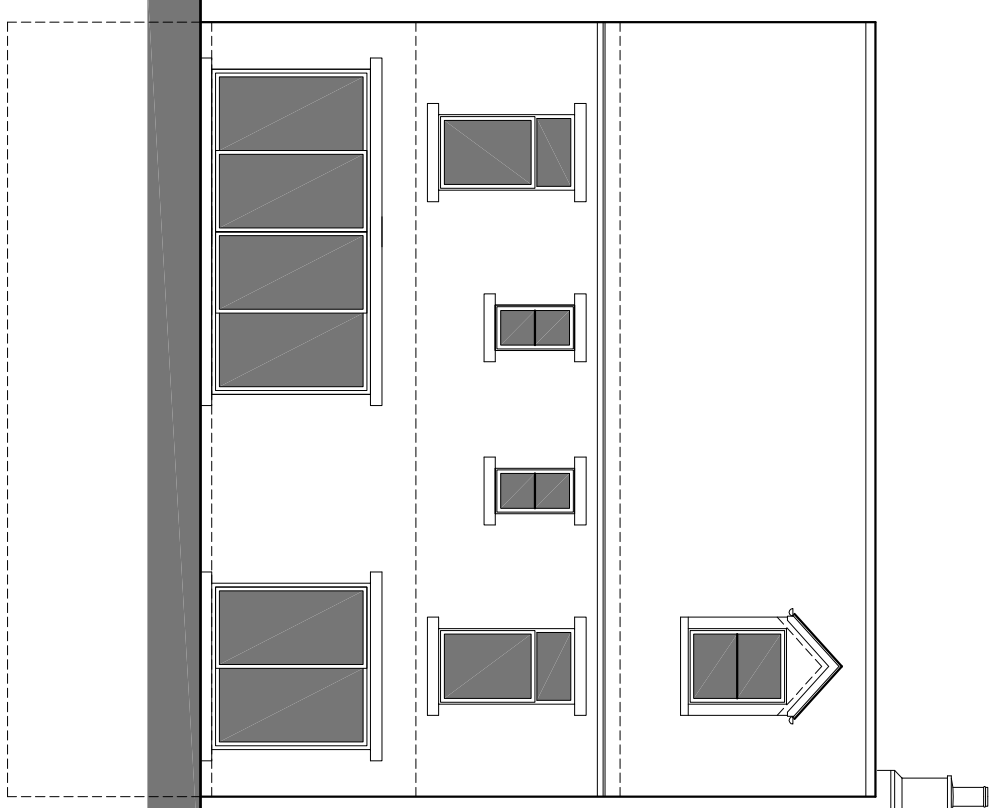


ELEVATION FACING SOUTH - EAST

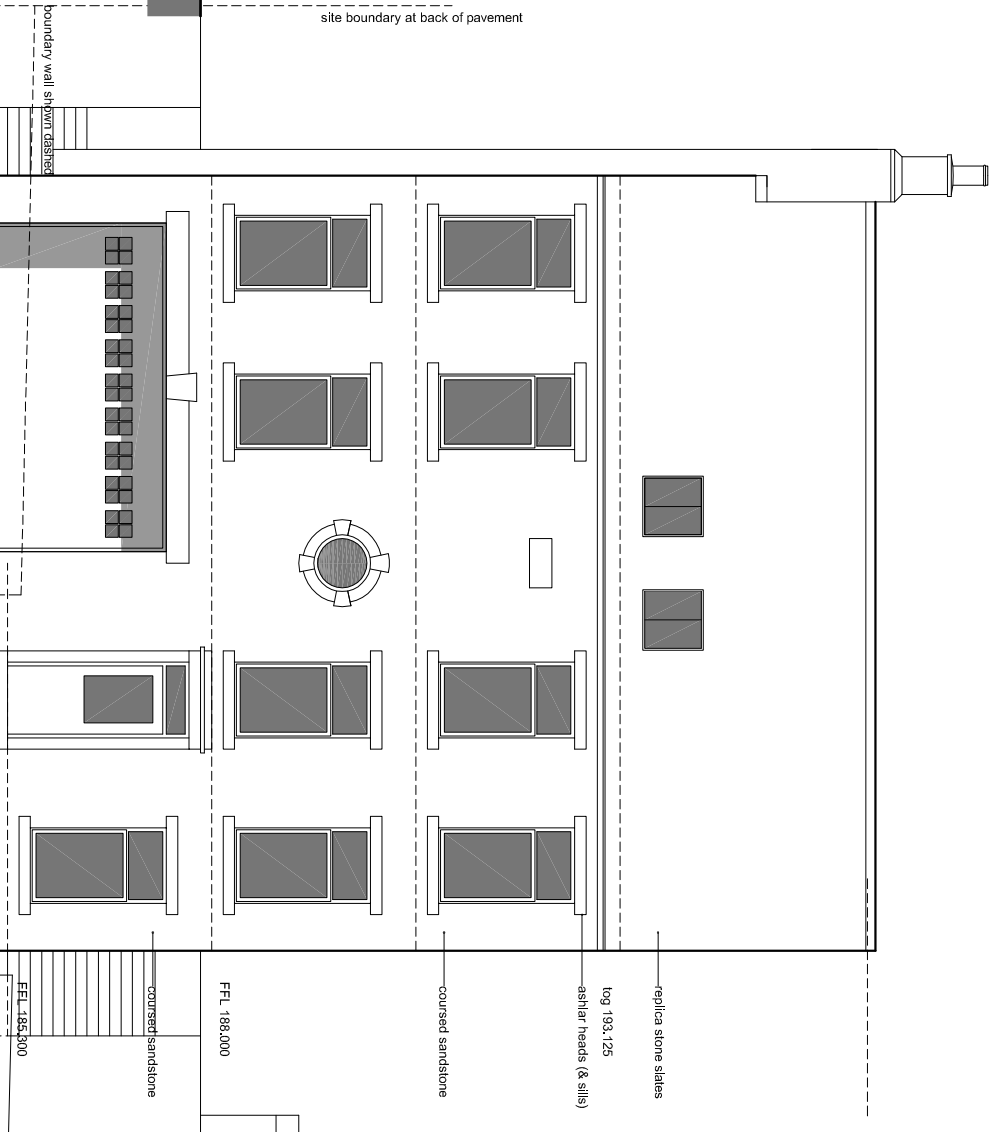

ELEVATION FACING NEW MILL ROAD

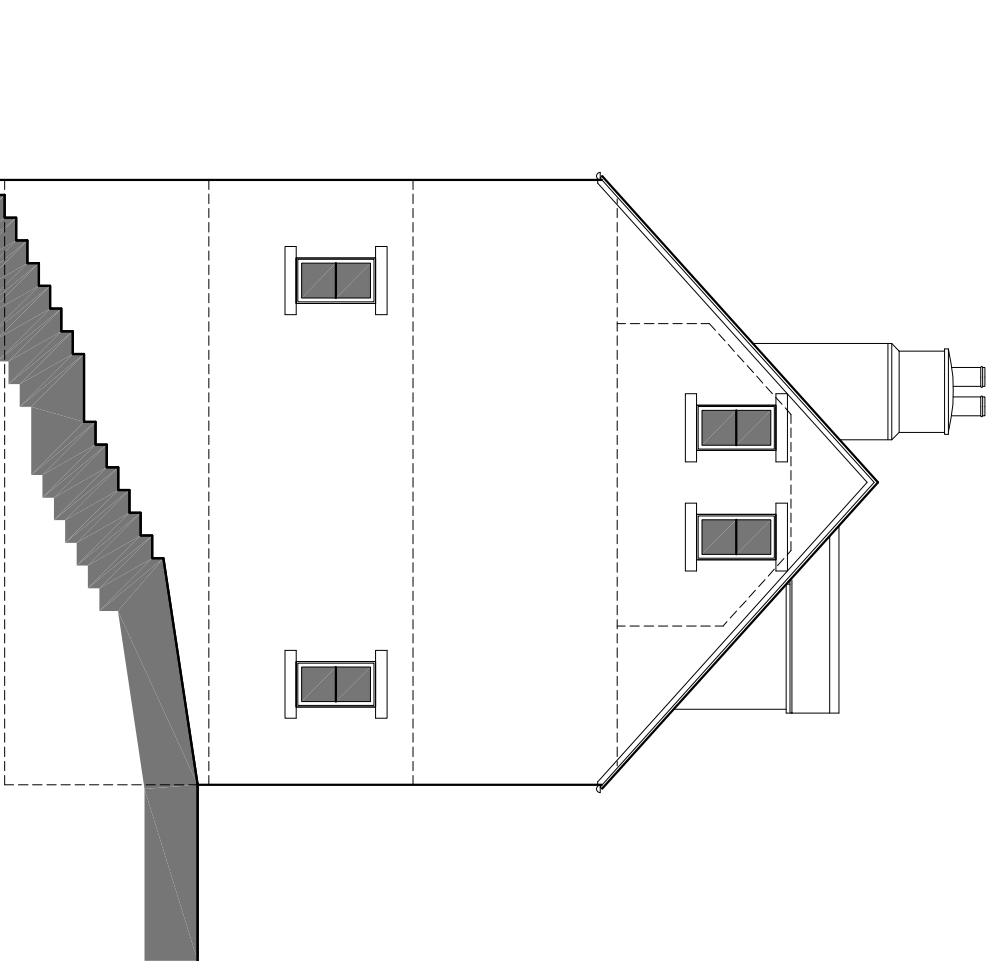

ELEVATION FACING SOUTH - WEST

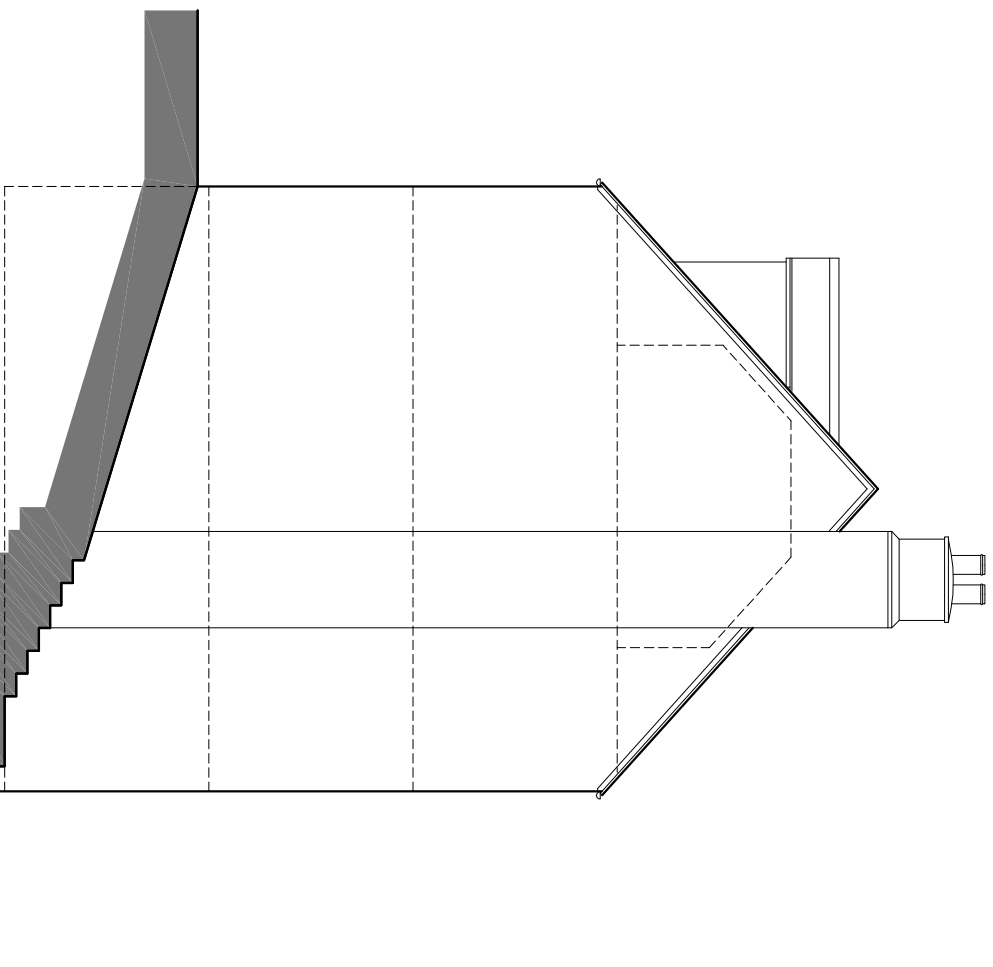

ELEVATION FACING NORTH - EAST

PLANNING APPLICATION				
A	Vehicle parking added	09.12.19	1:500	mg
B	Tree lift added	12.12.19	1:500	mg
C	House re-designed	13.03.20	1:500	mg

space
architectural and design limited
The Studio
Barrack Street
Dublin 1
D01 Y111
t: 01 454 4455
e: info@spacearchitects.ie
w: www.spacearchitects.ie

Gully Foyle Services Ltd
Planning Application for
Land adjacent 14 New Mill Road
Dublin 15
HO9 ZLT
Prepared Plans and Elevations
and Site Location Plan
Scale: 1:1250
Date: 15/10/2023
Project No: 15/2023-2001
Consultant: G