


MATERIALS SCHEDULE

WALLS	RECONSTITUTED STONE WITH CAST STONE HEADS & CILLS.
ROOF	CONCRETE ROOF TILE (SANDTOFT CALDERDALE ROOF SLATE - COLOUR DARK GREY) WITH MATCHING RIDGE TILES & VERGE FLASHINGS. GREY UPVC FACIAS & SOFFITS AT ROOF EAVES.
DORMERS	PROPRIETARY GREY GRP DORMER.
WINDOWS	GREY UPVC DOUBLE GLAZED WINDOW UNITS.
DOORS	BLACK COMPOSITE MAIN ENTRANCE DOOR GREY UPVC DOUBLE GLAZED FRENCH DOORS TO REAR ELEVATIONS.
RAINWATER	BLACK UPVC OGEE PROFILE GUTTERS WITH CIRCULAR DOWNPIPES.
BALCONIES	MILD STEEL JULIET BALCONY GUARDING PAINTED BLACK




PROPOSED FRONT ELEVATION
SCALE 1:100

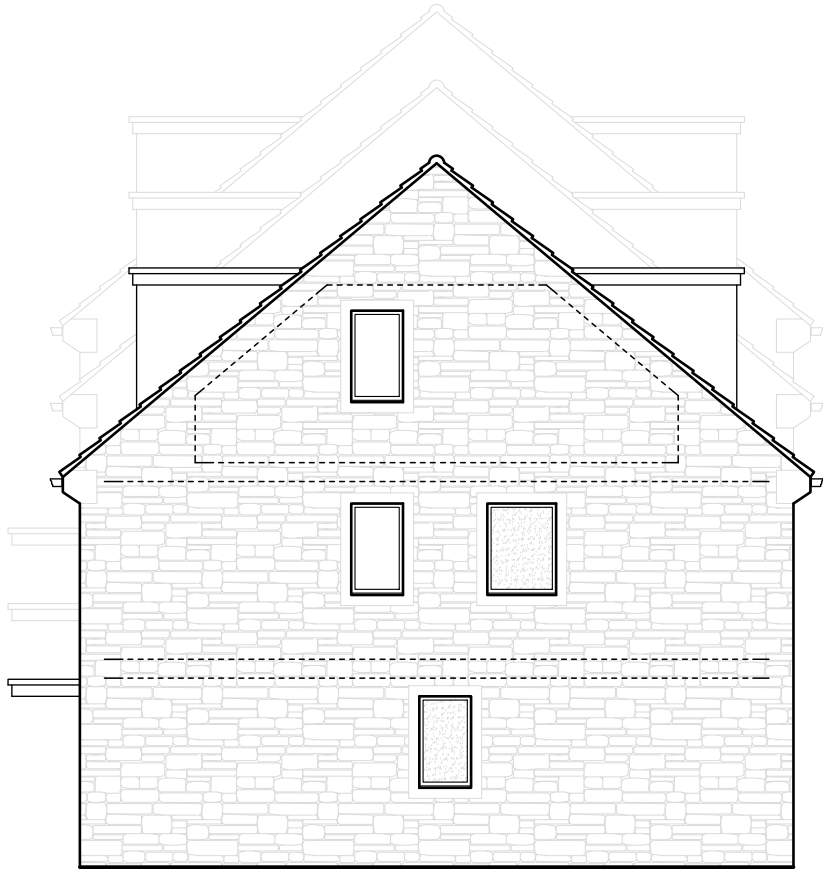

PROPOSED SIDE ELEVATION
SCALE 1:100



PROPOSED REAR ELEVATION
SCALE 1:100

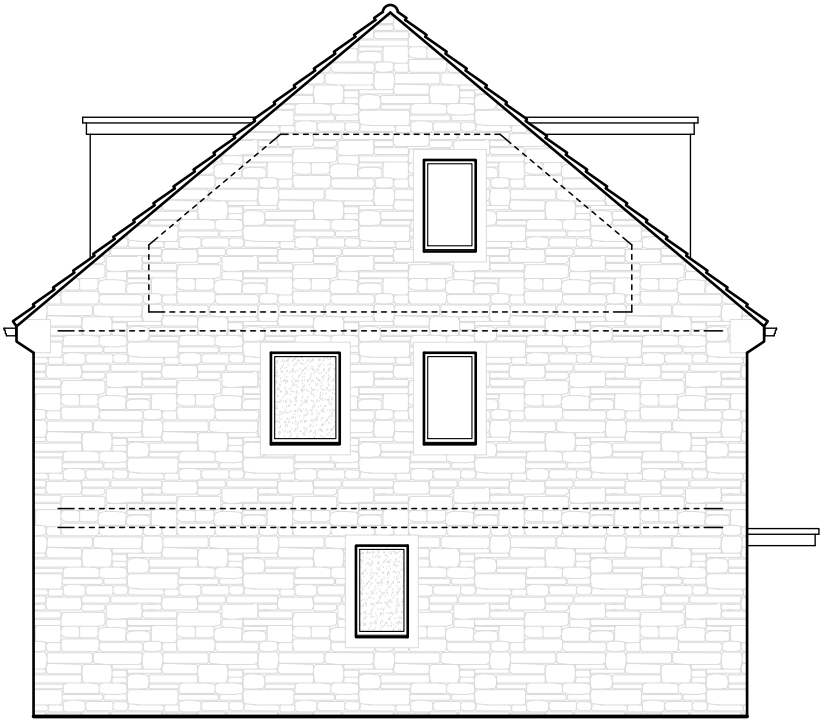

PROPOSED SIDE ELEVATION
SCALE 1:100

Rev B -16/12/19- Plot numbers updated
Rev A -16/07/19- Stepped ground and roofline shown

PLANNING APPLICATION

Rev	Description	Date	By	App'd
-----	-------------	------	----	-------

NORTHLIGHT
ARCHITECTURE LTD
The Media Centre
7 Northumberland Street
Huddersfield
HD1 1RL
t : 07815 290495
t : 07815 290496
e : info@northlightarchitecture.com
w : www.northlightarchitecture.com

Client
Connah Construction Ltd

Project
Adjacent 41 Ashbrow Road, Fartown
Huddersfield, HD2 1DX

Drawing title
4 BED TERRACED HOUSE (PLOT 5-7)
Proposed Elevations

Drawn by CG		Date Mar '19	App'd -
Drawing no (AL)07	Project no 19.1087	Scale @ A3 1:100	Rev B