




EXISTING FRONT
ELEVATION

Scale 1:100@A1

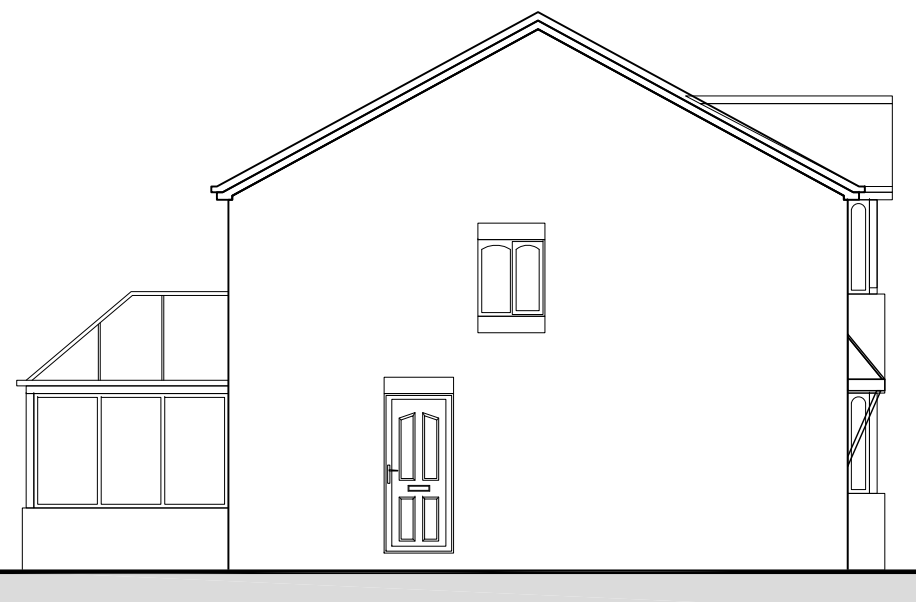


EXISTING
SIDE ELEVATION

Scale 1:100@A1




EXISTING REAR
ELEVATION

Scale 1:100@A1

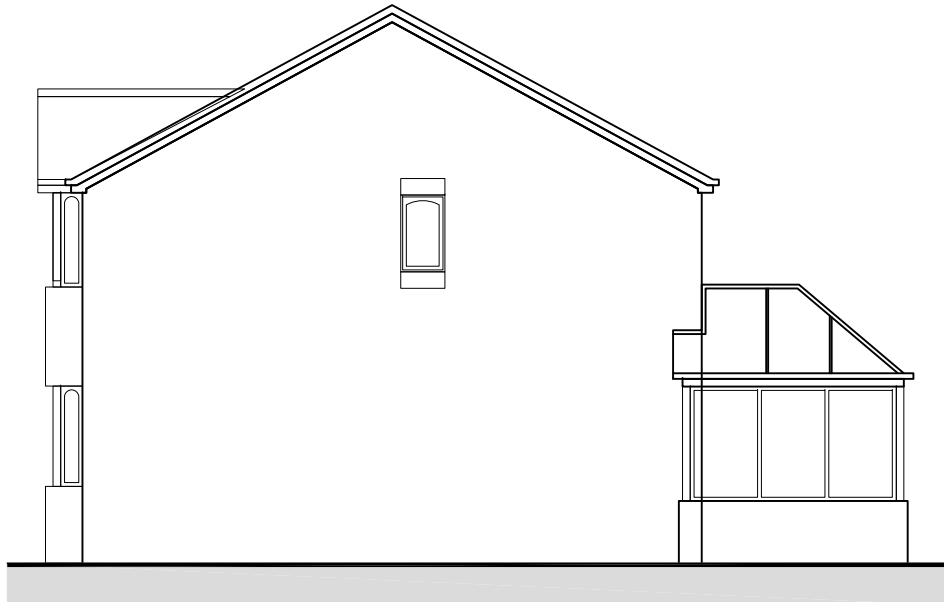


EXISTING OTHER
SIDE ELEVATION

Scale 1:100@A1

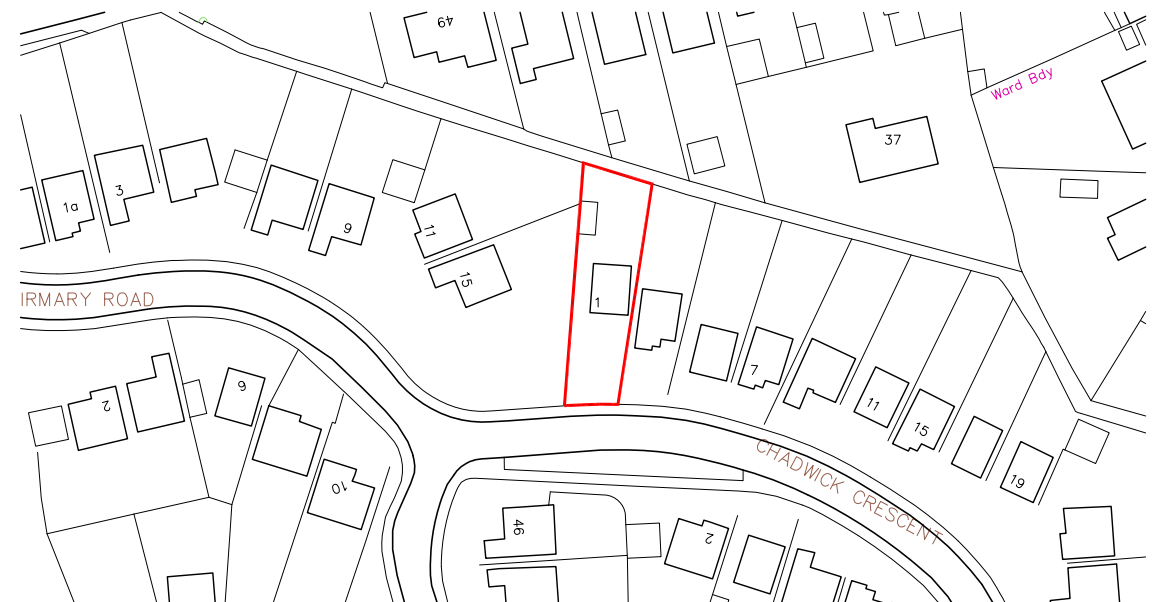


LOCATION
PLAN

Scale 1:1250@A1

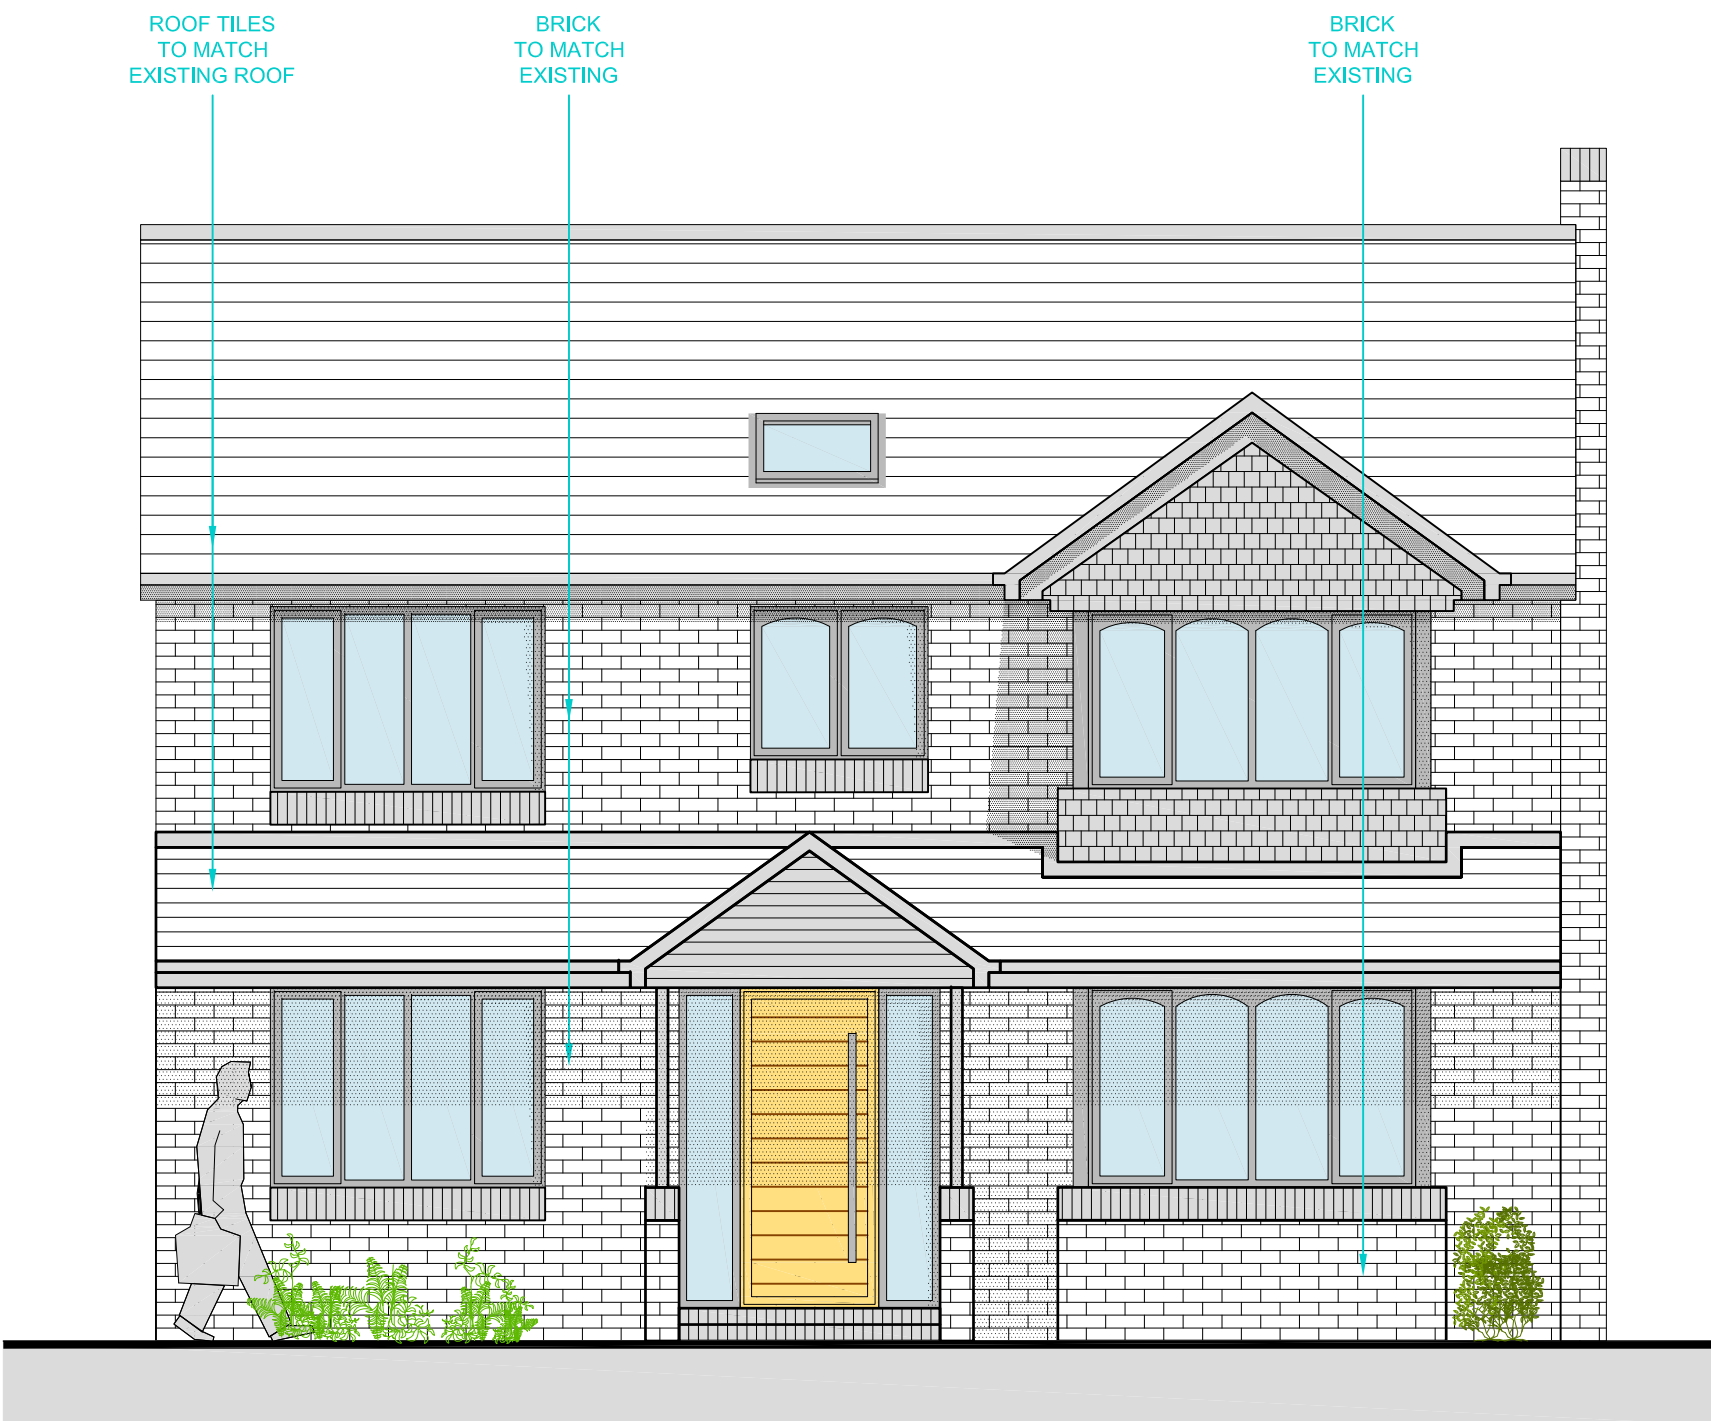


PROPOSED FRONT ELEVATION

Scale 1:50@A1

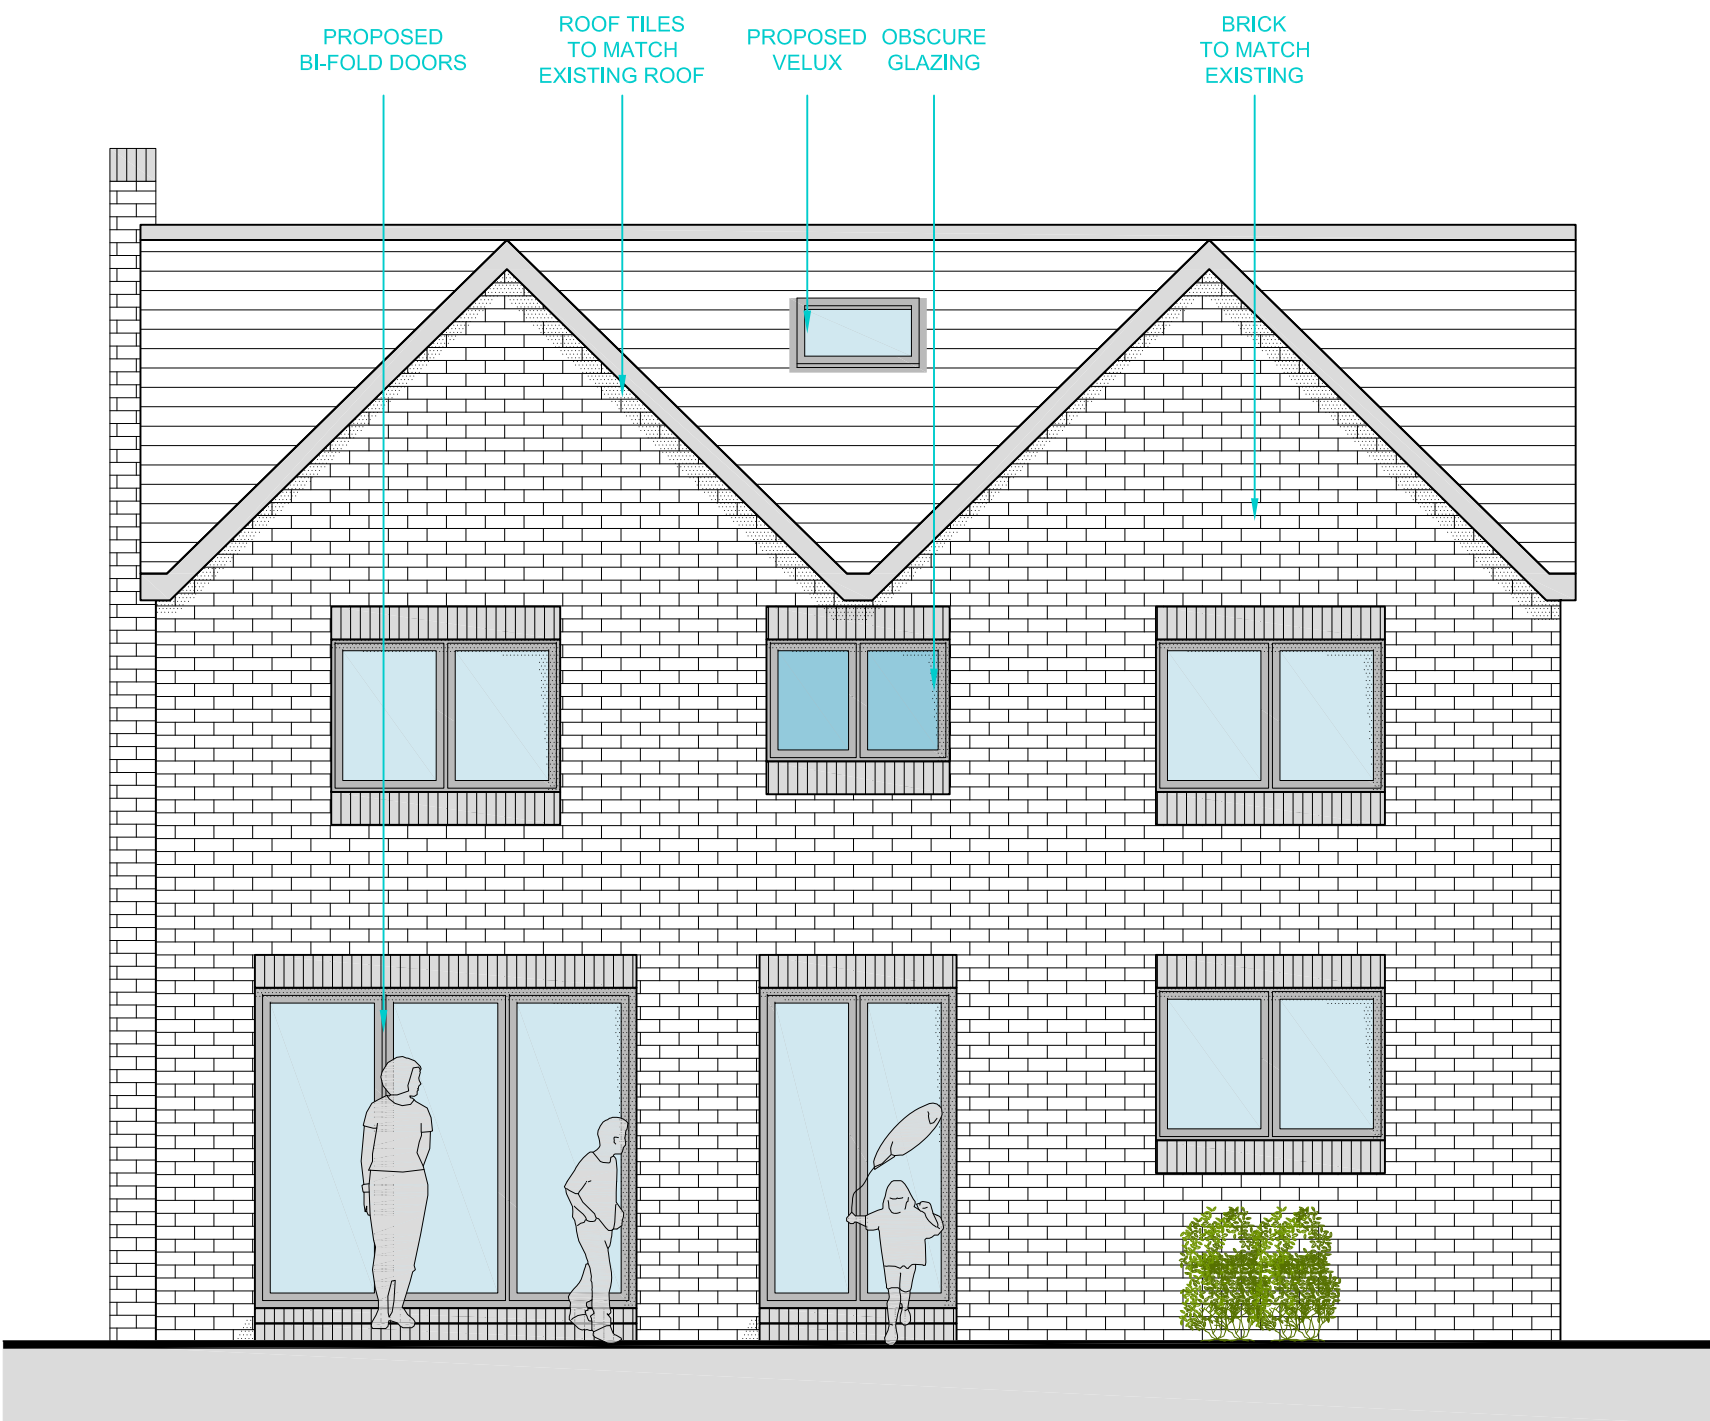

PROPOSED REAR ELEVATION

Scale 1:50@A1

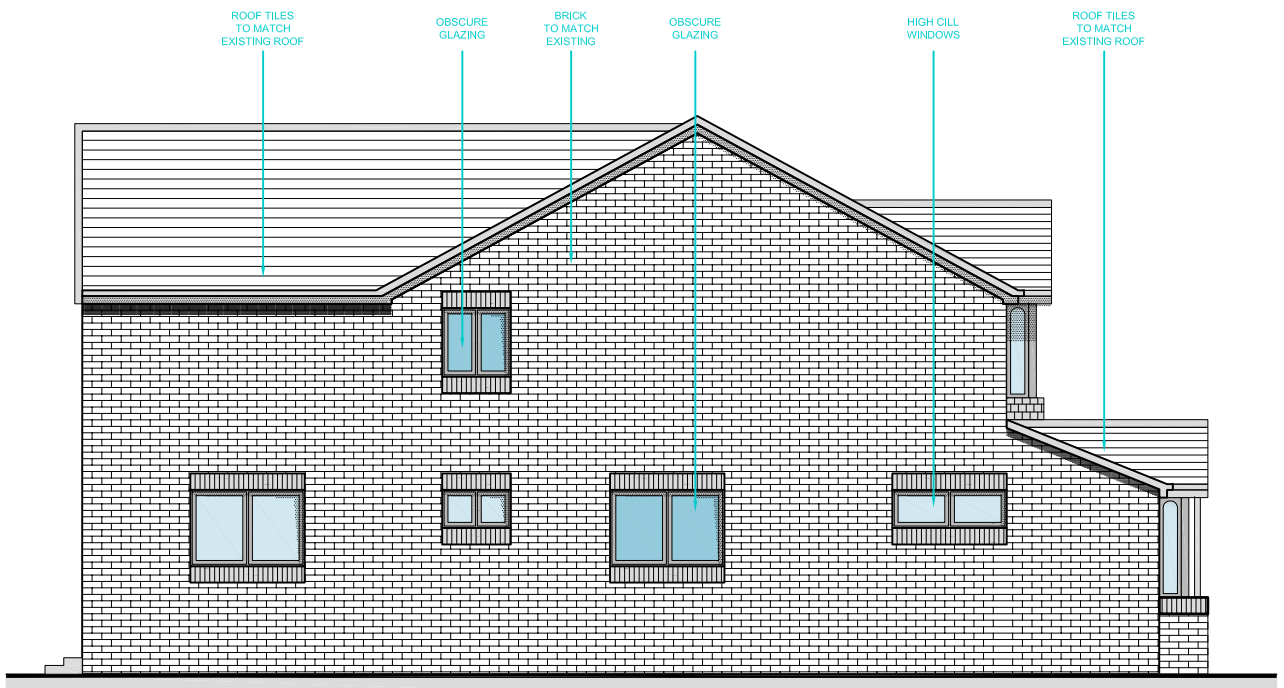

PROPOSED SIDE ELEVATION

Scale 1:100@A1



PROPOSED OTHER SIDE ELEVATION

Scale 1:100@A1

NOTE: Do not scale drawing. Work to figure dimensions. This drawing has been prepared for planning purposes only and is to be read in conjunction with all other relevant specialist drawings, details and specifications. All works are to be carried out in accordance with the latest edition of the Building Regulations and any amendments, together with all relevant British Standards and codes of practice. All dimensions unless noted otherwise are in millimetres. All dimensions and levels are to be checked by the contractor on site prior to order, fabrication or commencement of work on site. The Contractor to check and satisfy himself of the positions of all existing statutory authorities' markers services on and around the site. All materials and proprietary items are to be fixed / installed / applied in strict accordance with the respective manufacturers recommendations. At all stages of work, the contractor will be responsible for and must ensure the overall stability of all buildings, structures and surroundings etc. is maintained. During the construction works all existing tree drainages is to be adequately protected and normal trees maintained.

Issue Purpose : Householder Planning Application

Client	N/A	Drawn	ZC
Project	Proposed Double Storey Side and Rear Extension with Front Single Storey Extension	Date	17-12-2019
		Scale	1: 50, 100, 1250 @ A1
Address	1 Chadwick Crescent, Heckmondwike, WF13 2JF	Stage Identification	
		Design - D	Sketch Scheme - SK
Title	Existing and Proposed Elevations	Planning - P	Construction - C

Rev - : dd-mm-yyyy : Initial : Issue

Drawing Number 19087 - P - 03

Faum Architecture

Studio 2,
First Floor,
610 Leeds Road,
Bradford,
BD3 9TY

01274 928259

www.faumarchitecture.co.uk

