





Front Elevation

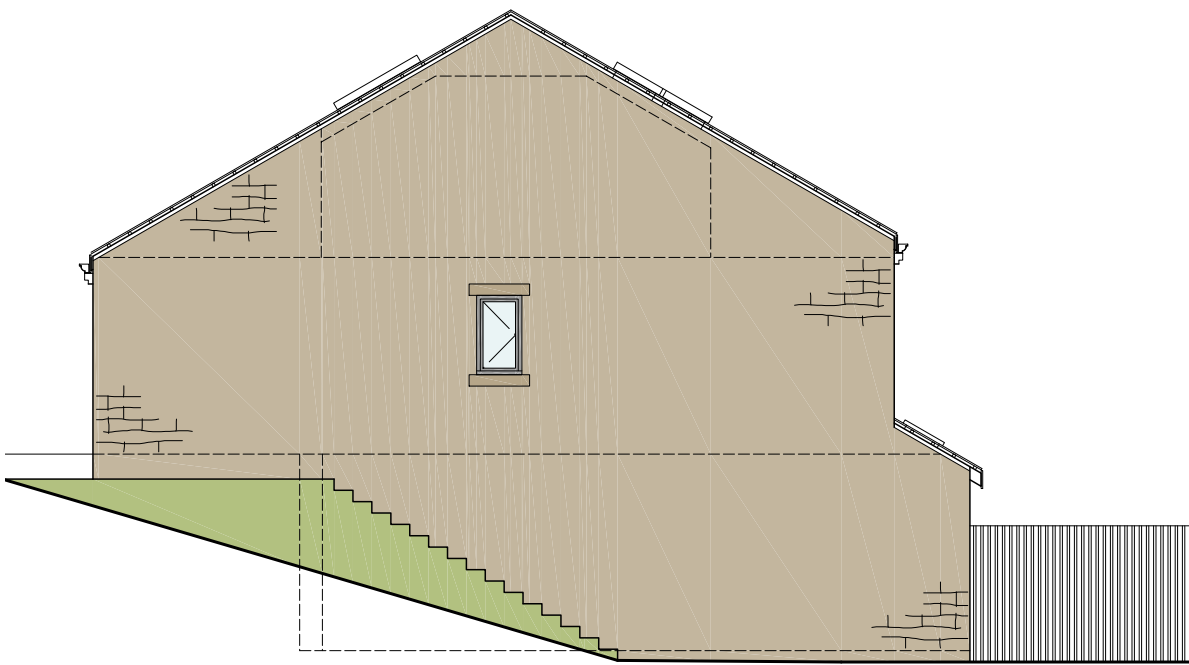


Side Elevation




Rear Elevation

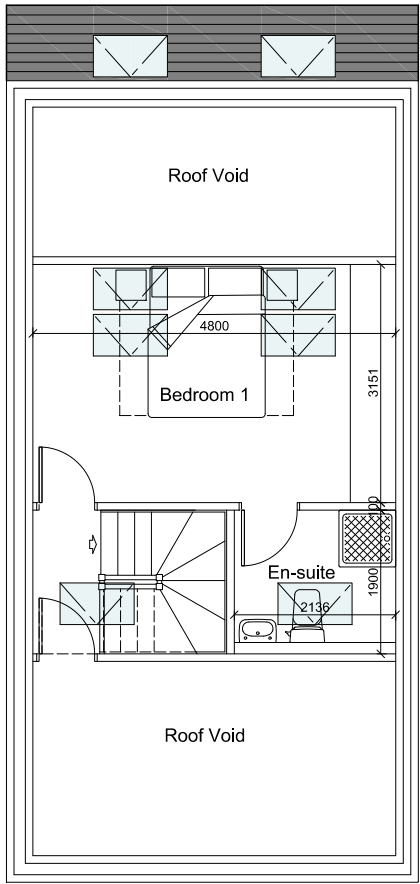


First Floor Plan

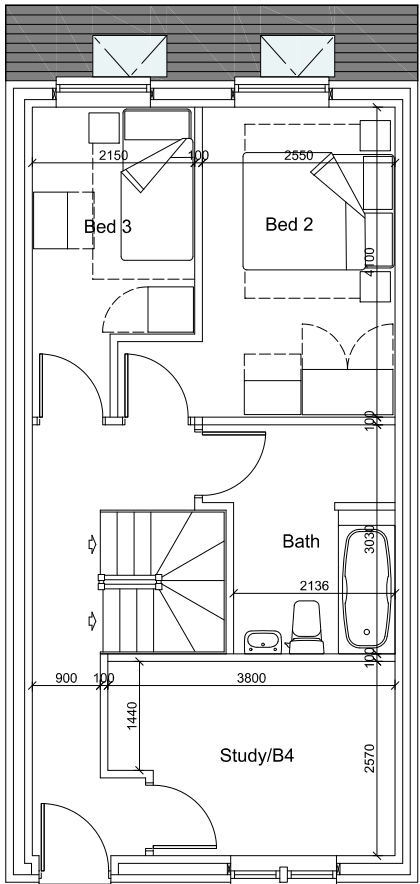

Upper Ground Floor

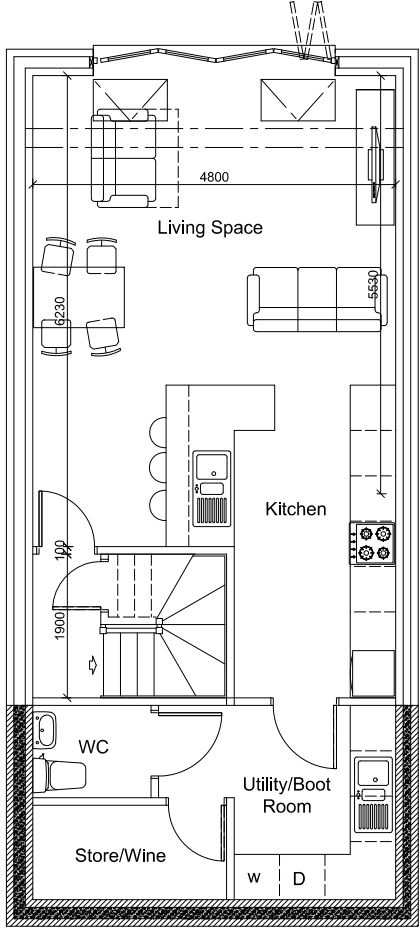

Lower Ground Floor

 

1-100 Scale Bar (metres)

REV	DATE	AMENDMENT	BY	CHKD

HNAarchitects
Architecture | Planning | Design

PROJECT:	Land at Manchester Road, Linthwaite, HD7 5QA			
CLIENT:	Mr. R. Barker and Mr. M. Annandale			
DRAWING:	Proposed House Type - Floor Plans and Elevations			
DRAWN BY:	GG	CHECKED BY:	--	DATE: Nov' 2019
STATUS:	Developed Design		DRAWING No: 1294/P/101	SCALE: 1:100 @ A3
				REVISION:

DO NOT SCALE.
COPYRIGHT REMAINS WITH HNA ARCHITECTS Ltd.
HOLLINWOOD BUSINESS CENTRE, ALBERT STREET, OLDHAM, OL8 3QL
TEL: 0161 688 1820
E-MAIL: garry@hna-architects.co.uk : michael@hna-architects.co.uk

