




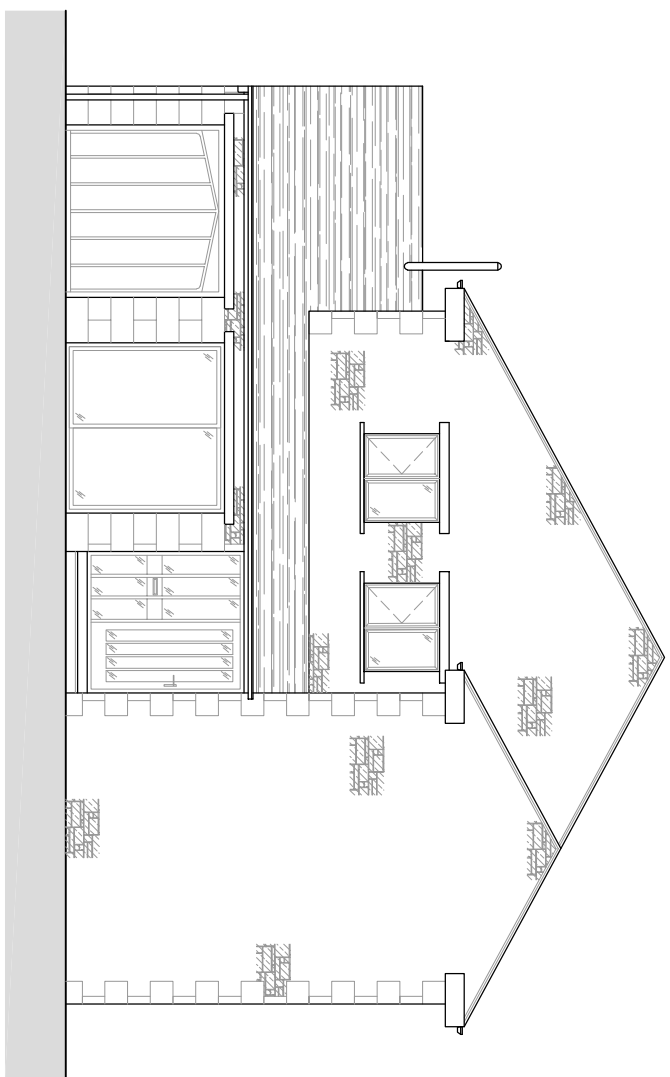


EXISTING NORTH EAST ELEVATION
SCALE 1:100

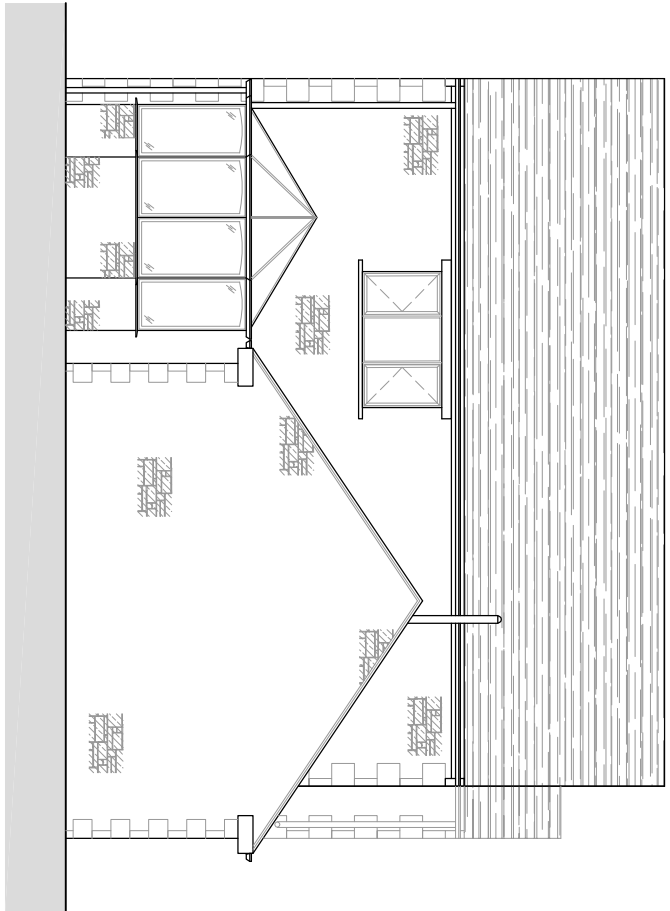


EXISTING SOUTH EAST ELEVATION
SCALE 1:100

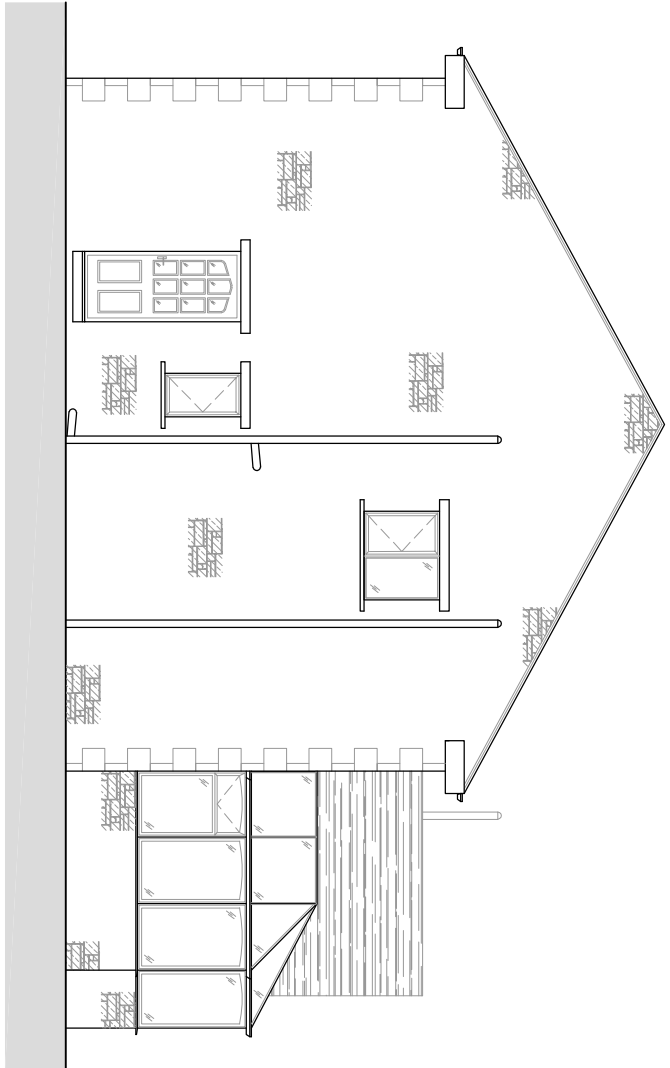

EXISTING SOUTH WEST ELEVATION
SCALE 1:100

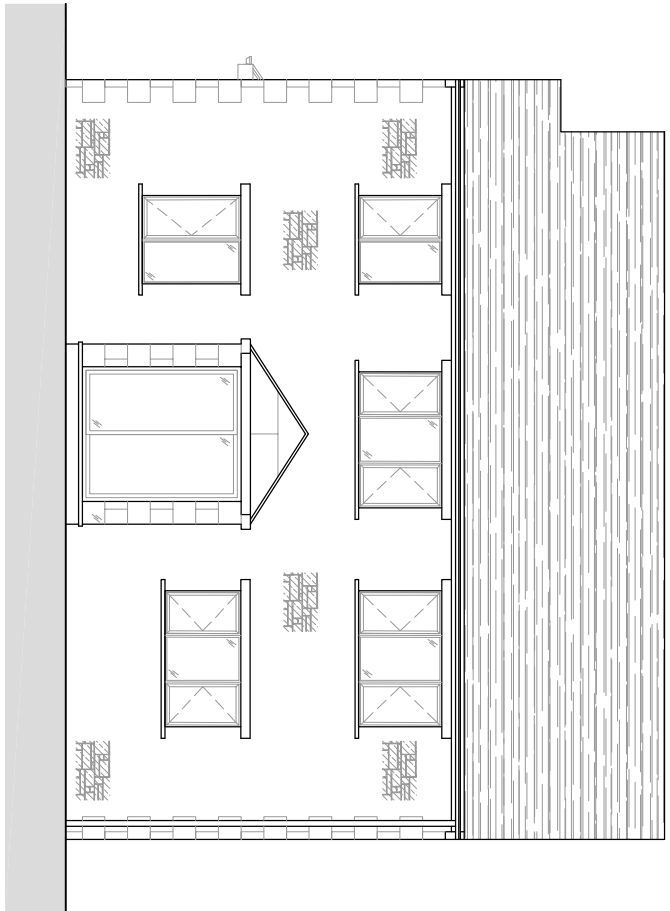


EXISTING NORTH WEST ELEVATION
SCALE 1:100

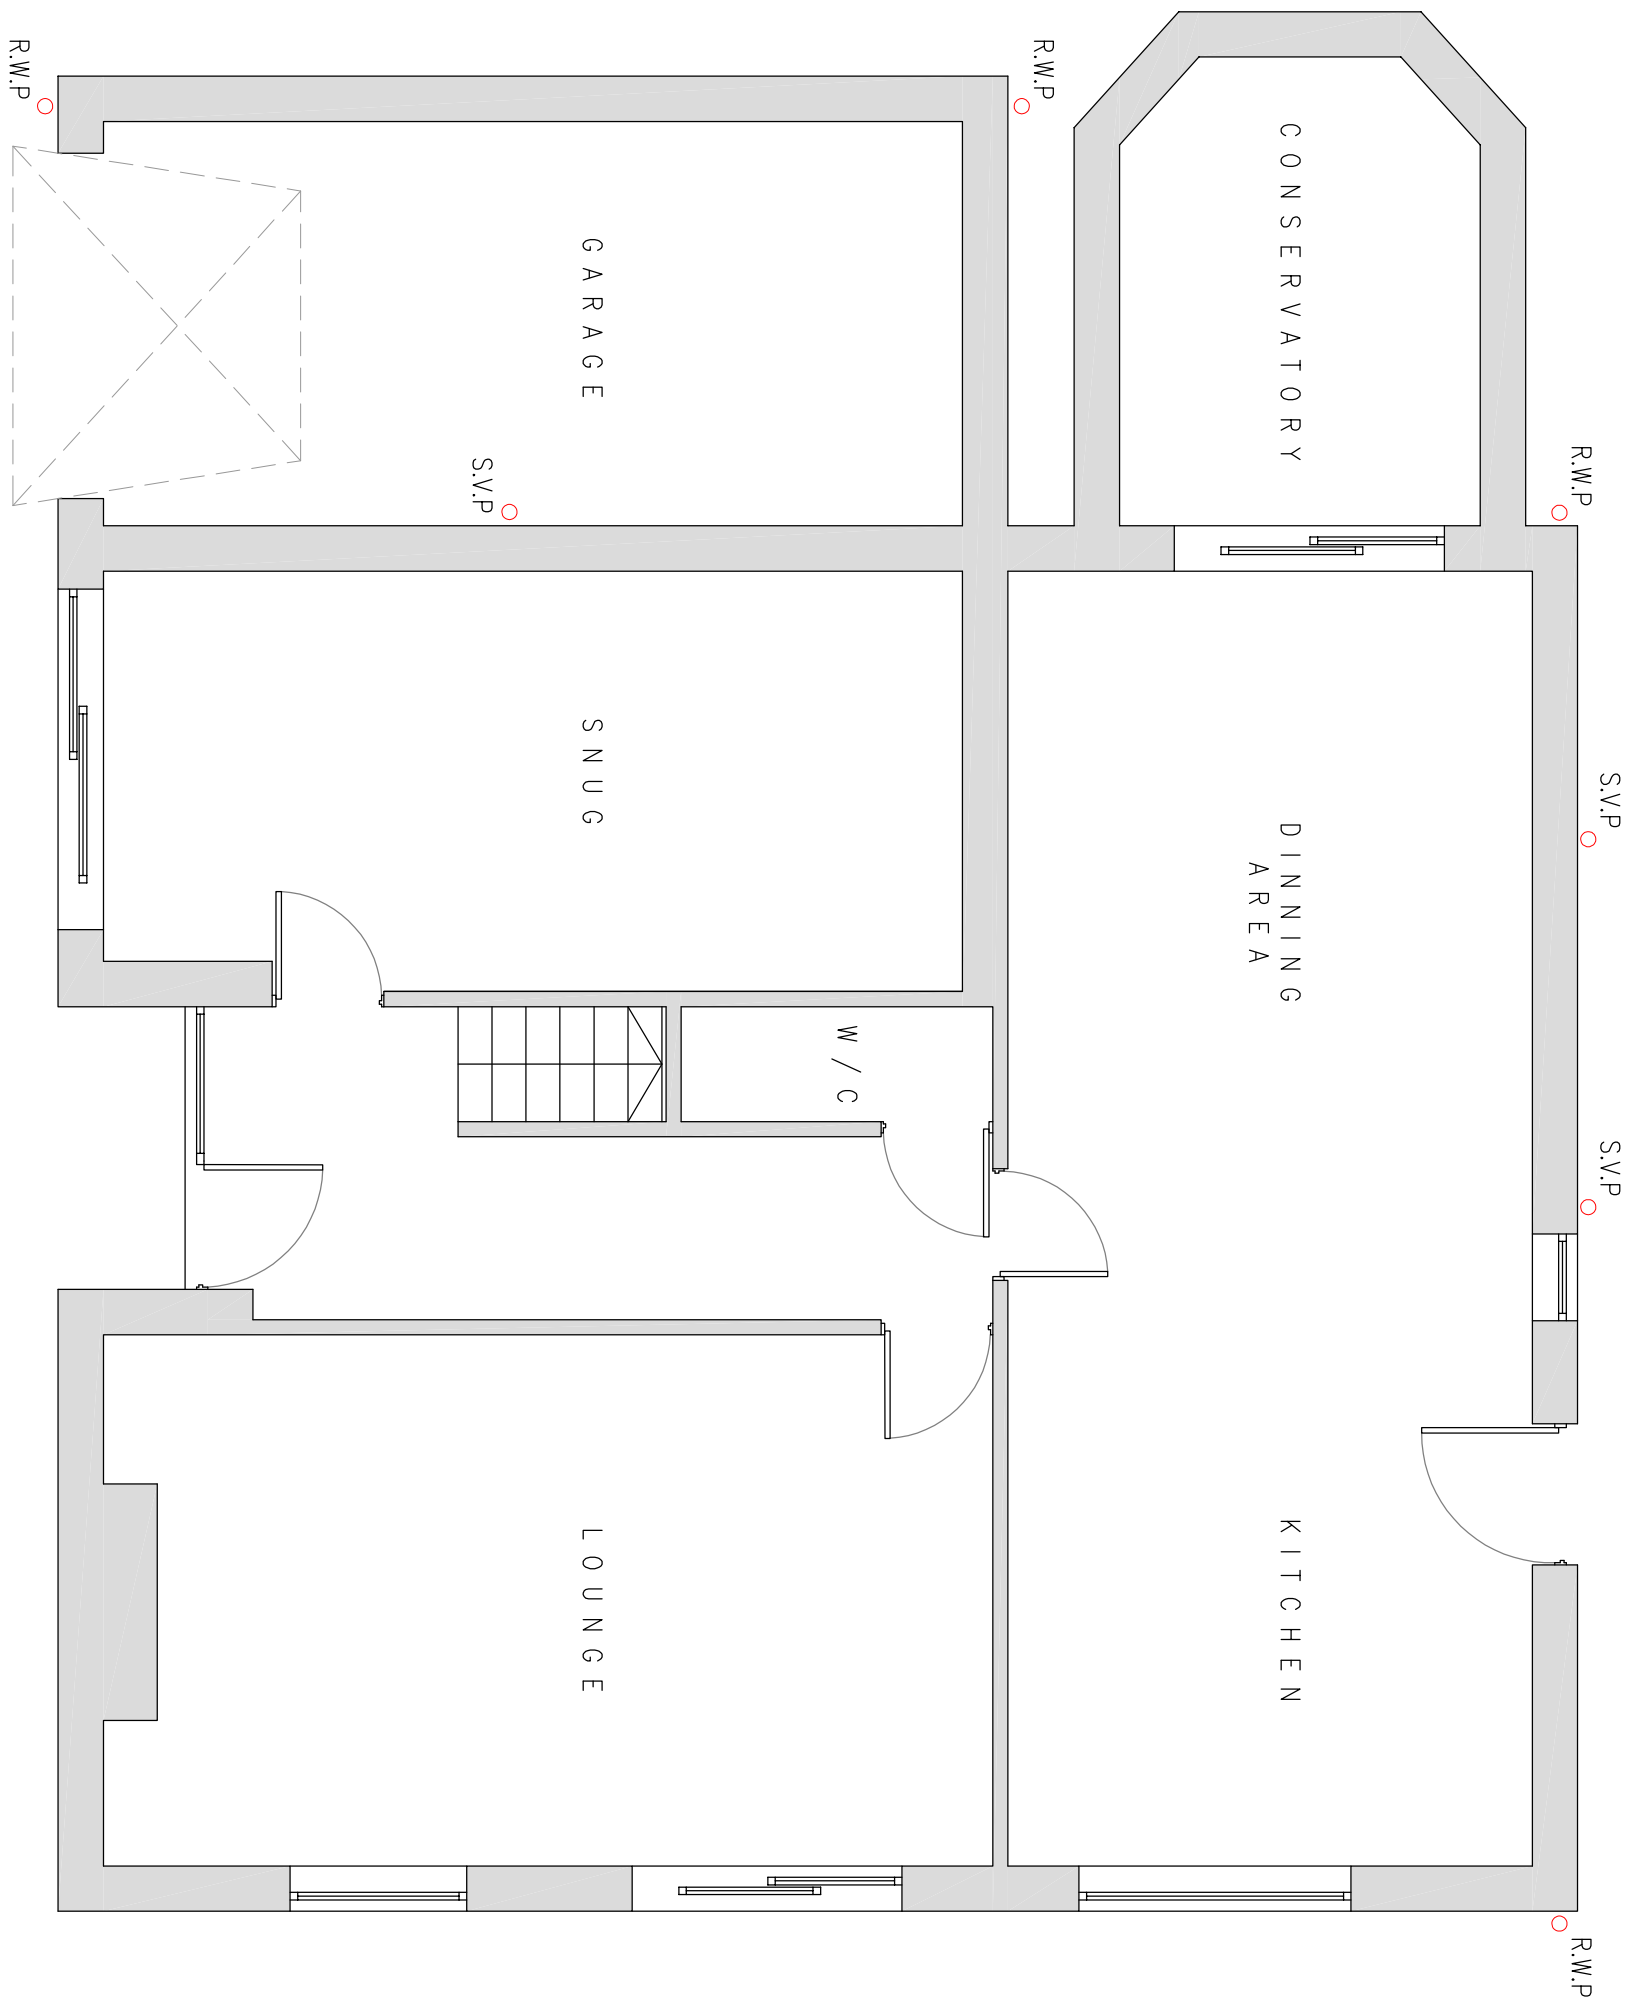

EXISTING GROUND FLOOR PLAN
SCALE 1:50

- EXISTING MATERIALS
- MASONRY
 - ROOF TILES
 - WINDOWS
 - DOORS
 - GUTTERS & D/PIPES
 - SOFFITS / FACIAS
 - NATURAL RANDOM COURSED STONE
 - CONCRETE TILES
 - DARK BROWN TIMBER DOUBLE GLAZED
 - DARK BROWN TIMBER DOUBLE GLAZED
 - BLACK UPVC
 - DARK BROWN TIMBER

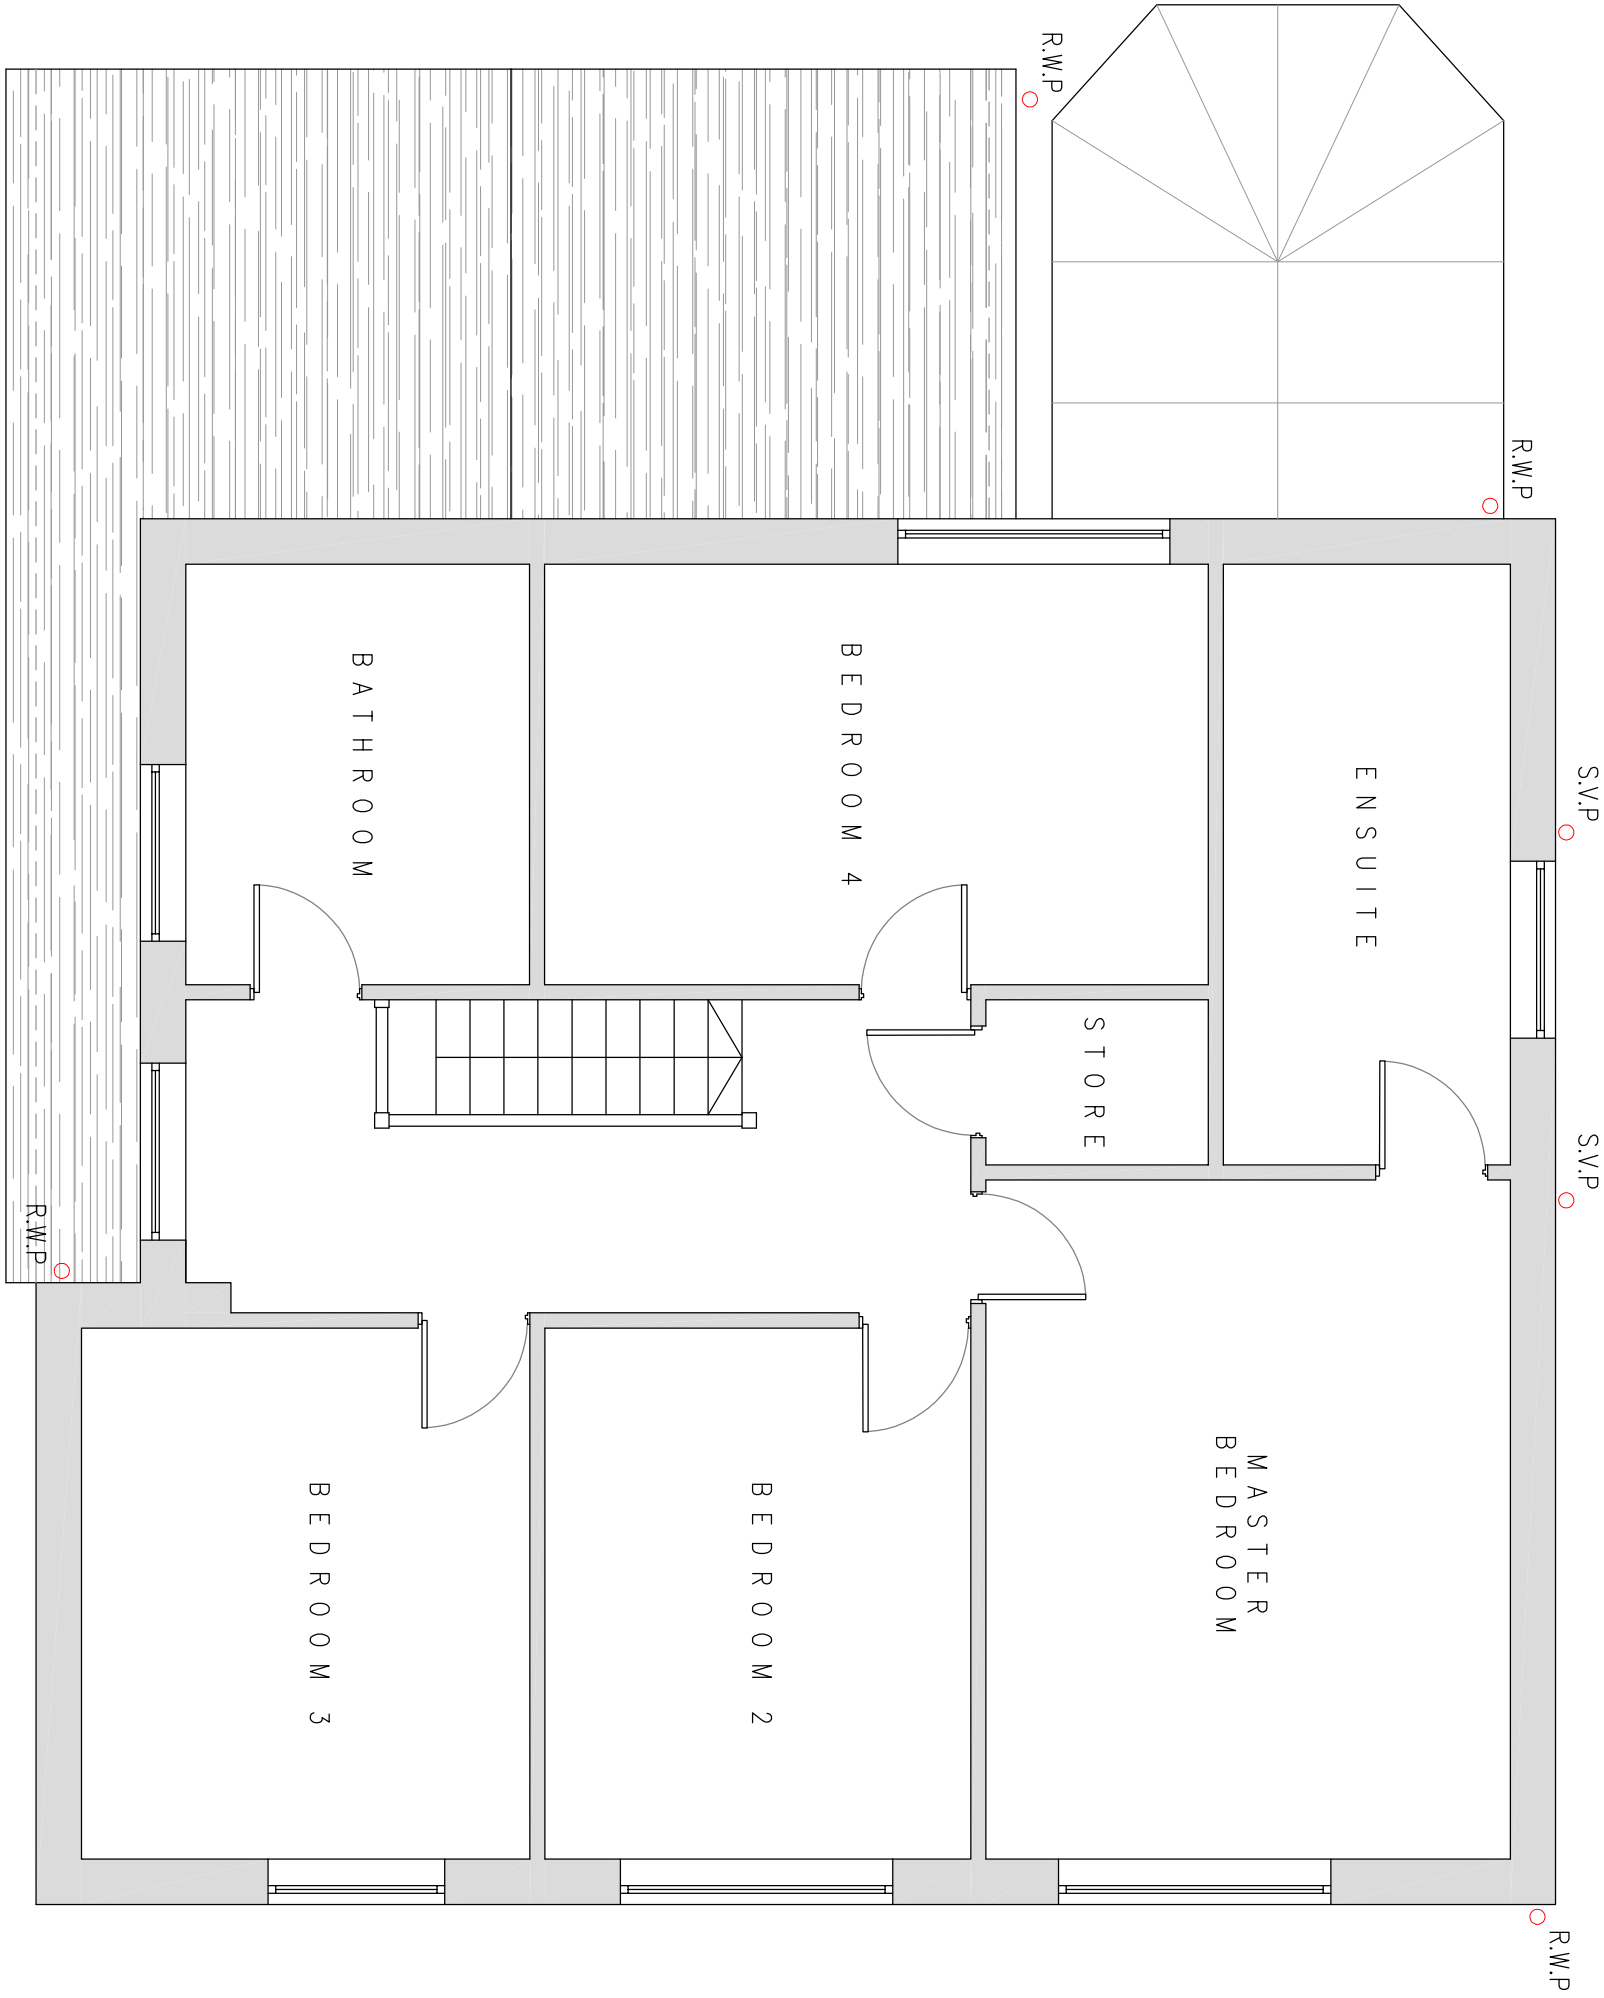

EXISTING FIRST FLOOR PLAN
SCALE 1:50

NOTES

1. No dimensions to be scaled.
IF IN DOUBT ASK.
2. All dimensions must be checked and verified on site by the Contractor prior to the commencement of works and Hinchliffe Architecture & Design Ltd. to be notified of any discrepancies.
3. The copyright of these drawings remains the property of Hinchliffe Architecture & Design Ltd. They must not be reproduced in any way without prior written consent from the originator (Hinchliffe Architecture & Design Ltd.)

Project		MR D. JOHNSON	
Rock House 8 SUMMERVALE HOLMFIRTH HD9 7AG		Drawing Title	
		EXISTING FLOOR PLANS & ELEVATIONS	
Scale (at A1)		Date	
AS SHOWN		22.04.2019	
Dwg. no.		Rev.	
8SMV-19-PL01			

**hinchliffe**
ARCHITECTURE & DESIGN LTD

INCORPORATED IN THE UNITED KINGDOM
246 CHURCH LANE
HOLMFIRTH
WOLFEATHRA
HD9 7AG

01484 829 824
01484 829 824
01484 829 824
01484 829 824
01484 829 824