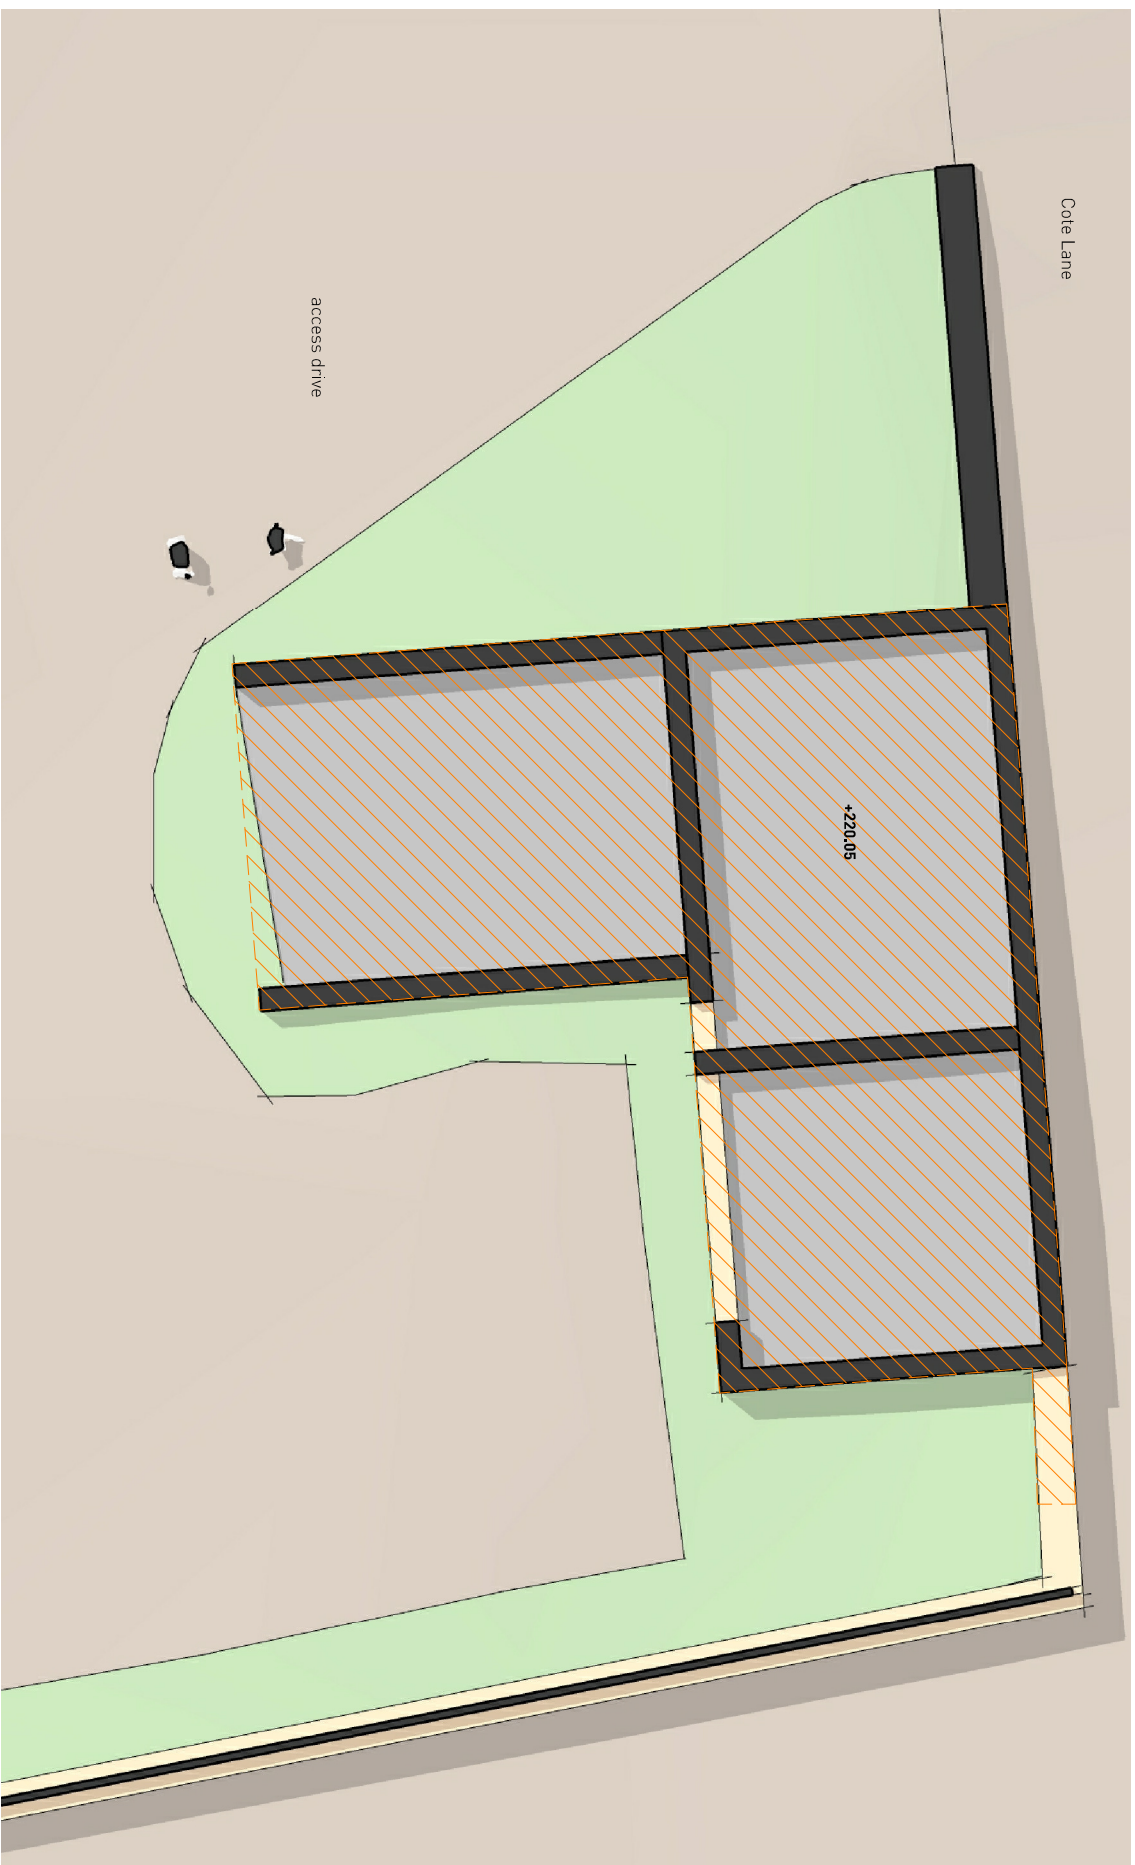


The Contractor must verify all dimensions on site before commencing any work or shop drawings. If this drawing exceeds the quantities taken in any way the Architect's are to be informed before the work is initiated. Only figured dimensions to be taken from this drawing. Do not scale off this drawing.

Drawings based on Ordnance Survey and S or existing record drawings, design and drawing requirements shall be as shown on the drawings. The Contractor shall ensure that all drawings are drawn to the same scale as the original drawings.

Requirements and Approvals: Authorised reproduction from Ordnance Survey Map with permission of the Controller of Her Majesty's Stationary Office. Crown Copyright reserved. Enjoy Design Ltd.

Notes:

G

PLANNING

**The Old Brewery
High Court
Leeds
LS2 7ES
Tel: 0113 242 36
www.enjoy-design**

Client: Alan Turner

Job No. 19025

Project:
The Mistal, Fixby, Huddersfield

Title:
Existing Floor Plans

Date: 27.11.19 Scale: 1:100 @ A3 Checked By: GM

Drawing No:	Revision:
004	MDGP

ENJOY
DESIGN